


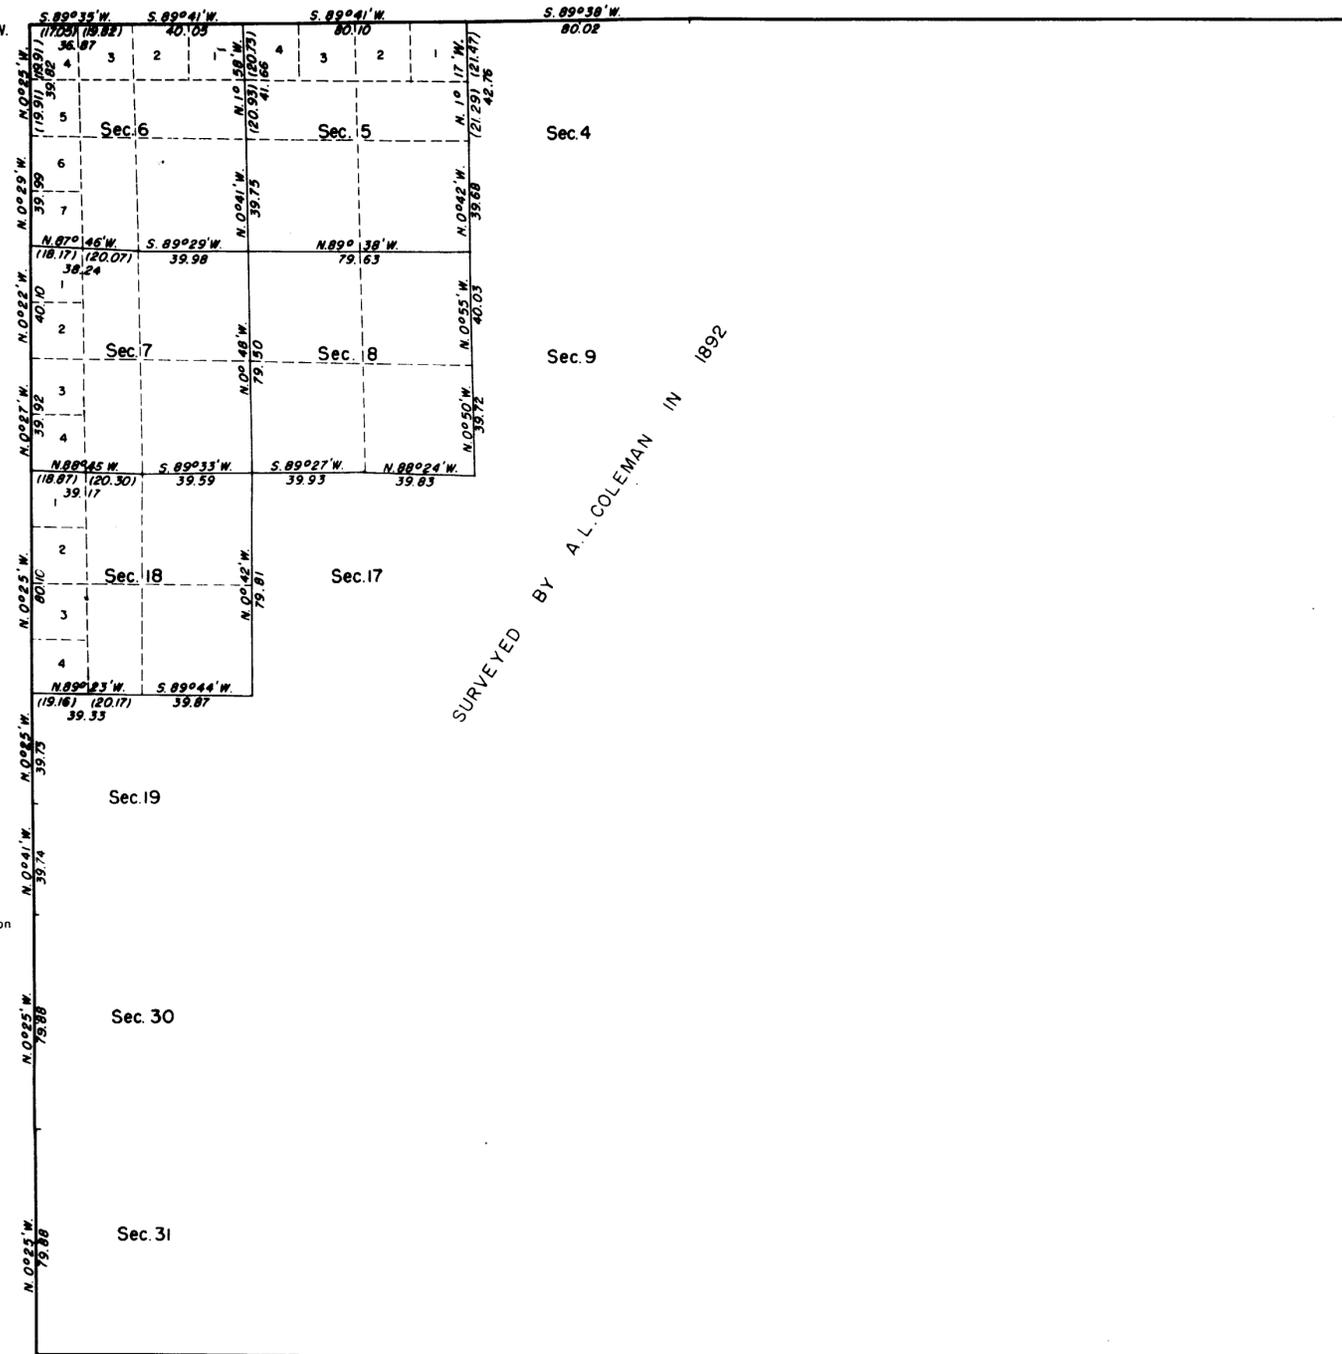


TOWNSHIP 57 NORTH, RANGE 98 WEST OF THE SIXTH PRINCIPAL MERIDIAN, WYOMING DEPENDENT RESURVEY

Latitude 44°57'30"N.
Longitude 108°44'33"W.



Mean Magnetic Declination
17° E.

FOURTEENTH STANDARD PARALLEL NORTH

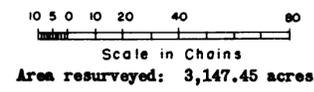

This plat represents a retracement and reestablishment of a portion of the subdivisional lines designed to restore the corners in their original locations according to the best available evidence. The lottings and areas are as shown upon the plat approved November 26, 1892.

Resurvey executed by Joseph V. Beck, October 28 to 30, 1952, under special instructions dated August 26, 1952 for Group 236, Wyoming.

The west boundary was resurveyed by Joseph V. Beck in 1952. A portion of the north boundary was resurveyed by David K. Scott in 1952.

UNITED STATES DEPARTMENT OF THE INTERIOR
BUREAU OF LAND MANAGEMENT
Washington, D. C. May 2, 1956

This plat is strictly conformable to the approved field notes, and the survey, having been correctly executed in accordance with the requirements of law and the regulations of this Bureau, is hereby accepted.

For the Director
Carl B. Harrington
Cadastral Engineering Staff Officer

1198

Supplemental Plat No. 9


Supplemental Plat of Section 29
 Township No. 57 North, Range No. 98 West of the Sixth Principal Meridian, Wyoming

Scale, 10 Chains to an Inch

This Supplemental Plat of Section 29, Township No. 57 North, Range No. 98 West of the Sixth Principal Meridian, Wyoming, plat approved November 26, 1922, is prepared in accordance with instructions given in Commissioner's letter #31303 do, dated July 16, 1922, for the purpose of subdividing Tract 1, of said section, shown on Supplemental Plat No. 1, of said section, to facilitate preparation of farm unit plats by the Bureau of Reclamation for the Koschone Project, and is hereby approved.

Public Survey Office
 Cheyenne, Wyoming
 August 13, 1928

God Q. Maret
 U. S. Office Industrial Engineer

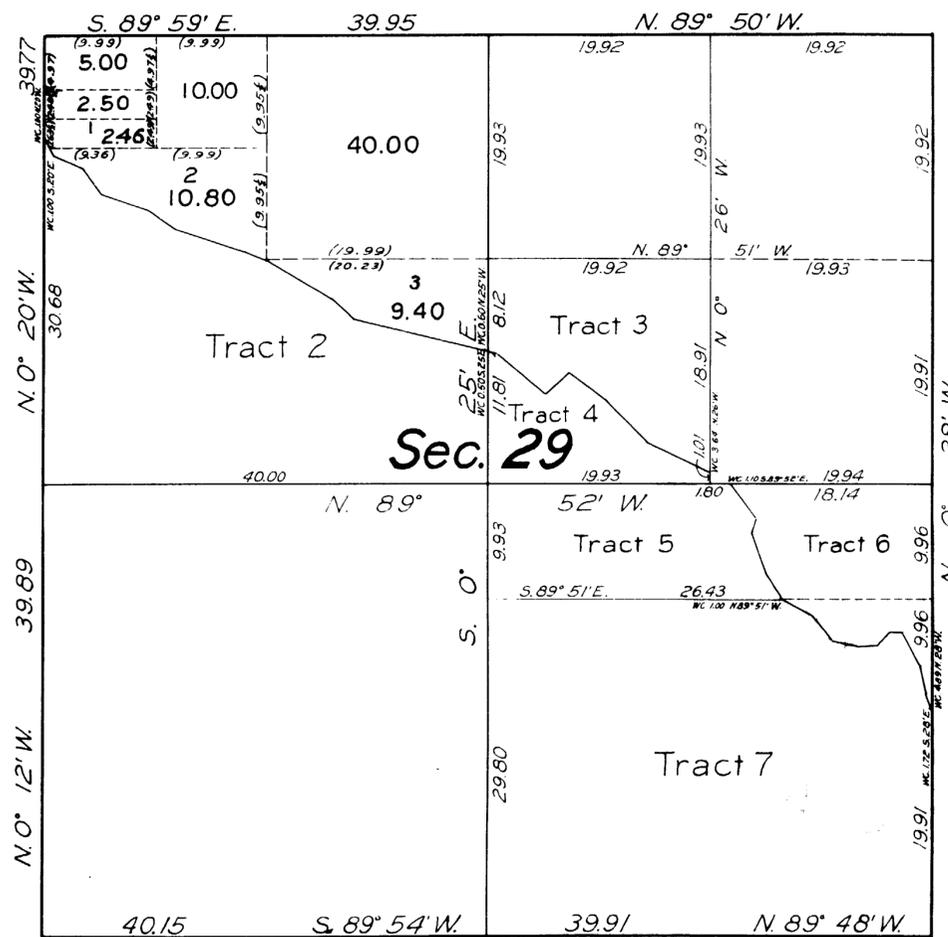

DEPARTMENT OF THE INTERIOR
 GENERAL LAND OFFICE

Washington, D.C. September 19, 1928.

The amended lottings represented by this supplemental plat having been correctly made in accordance with the regulations of this office, the plat is hereby accepted.


D. H. Bennett
 Acting Assistant Commissioner

2600-1

Trans to Chey. L.O.
Sept. 27, 1928

57-98

DEPARTMENT OF THE INTERIOR
 BUREAU OF RECLAMATION
SHOSHONE IRRIGATION PROJECT
 SUPPLEMENTAL PLAT
 SECTION 33
 TOWNSHIP 57 NORTH RANGE 98 WEST 6TH P. M., WYOMING
 SURVEYED BY L. E. PETERSEN, JR. ENGINEER
 UNDER AUTHORITY OF DEPARTMENTAL INSTRUCTIONS OF OCTOBER 24, 1906
 SCALE: 1 INCH=10 CHAINS

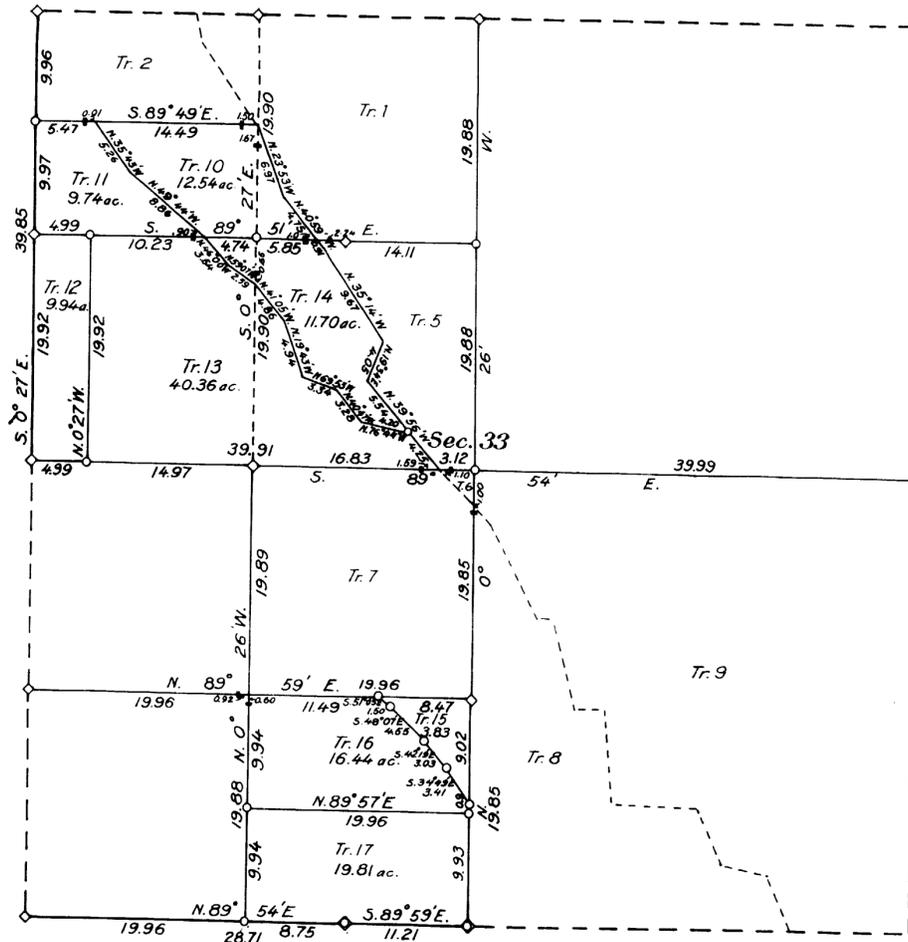

- ◊ DENOTES CORNER OF PREVIOUS SURVEY FOUND IN PLACE
- DENOTES CORNER SET BY L. E. PETERSEN, JR. ENGINEER
- ◊ DENOTES CORNER OF PREVIOUS SURVEY FOUND IN PLACE AND REPLACED BY L. E. PETERSEN
- DENOTES WITNESS CORNER SET BY L. E. PETERSEN

The accompanying diagram of the survey of section 33, T. 57 N., R. 98 W., 6th P. M., Wyoming, executed under authority of Departmental Instructions of October 24, 1906, is correct and according to the field notes thereof on file in this office, which have been examined and approved.

Bureau of Reclamation
 Washington, D. C. February 18, 1927
Edwood Mead
 COMMISSIONER

The accompanying diagram of the survey of section 33, T. 57 N., R. 97 W., 6th P. M., Wyoming, is conformable to the field notes thereof on file in this office, which have been examined and accepted.

General Land Office
 Washington, D. C. March 8, 1927
Moreau
 ASSISTANT COMMISSIONER

2600-H


ACCESSION NO. 21813

*Trans to Lander Land Office
 March 17, 1926*

57 - 98

Supplemental Plat No. 7
 Township No. 57 North, Range No. 98 West of the Sixth Principal Meridian, Wyoming

Scale 10 chains to an inch

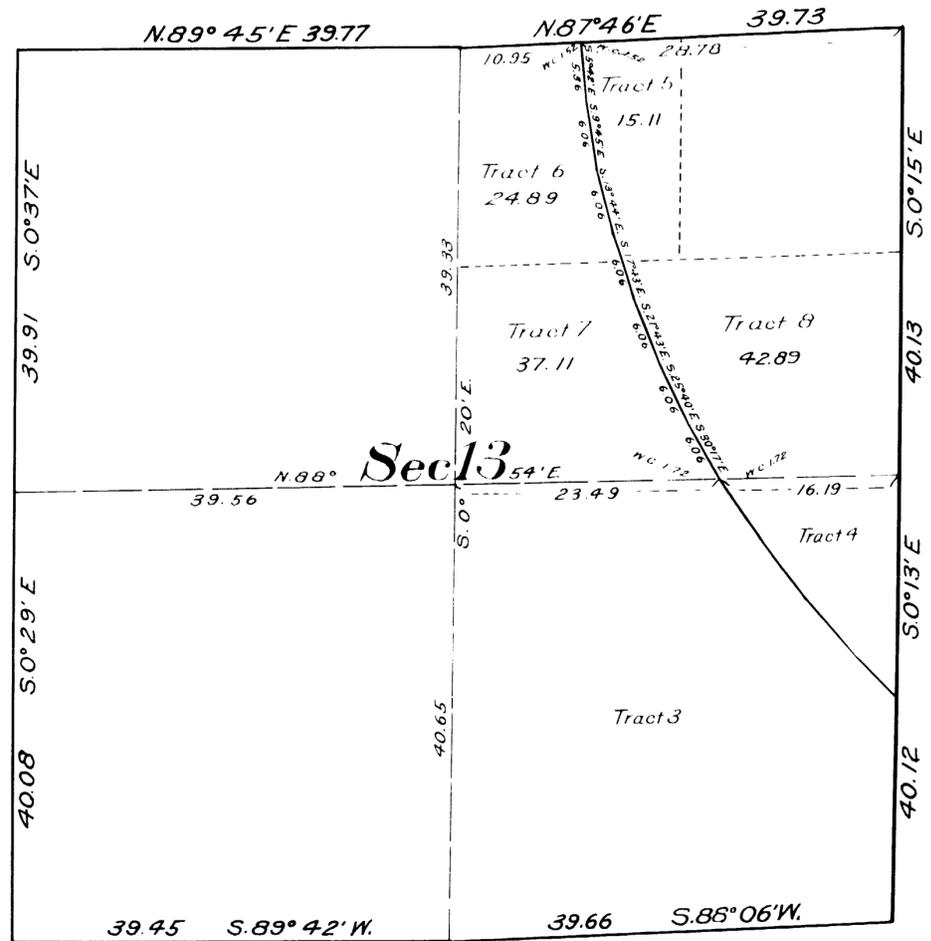

This Supplemental Plat No. 7 Township No. 57 North, Range No. 98 West of the Sixth Principal Meridian, Wyoming, is prepared in accordance with directions given in Commissioners letter "E" dated March 7, 1925, for the purpose of further subdividing the NE⁴ Section 13, (as shown on plat accepted by the General Land Office February 15, 1907) for the purpose of accommodating proposed farm units and is hereby approved.
 U.S. Surveyor General's Office
 Cheyenne, Wyoming, April 6, 1925

Clyde W. Atterly
 Surveyor General

2600 G

Trans to Louder
May 21, 1925.


57 - 98

4495

DEPARTMENT OF THE INTERIOR
 ALBERT B. FALL SECRETARY
 UNITED STATES RECLAMATION SERVICE
 A. P. DAVIS DIRECTOR

SHOSHONE IRRIGATION PROJECT
SUPPLEMENTAL PLAT
SECTION 34
TOWNSHIP 57 NORTH RANGE 98 WEST 6TH P. M., WYOMING

SURVEYED BY W. F. KEMP, ASST. ENGINEER, U. S. R. S.
 UNDER AUTHORITY OF DEPARTMENTAL INSTRUCTIONS OF OCTOBER 24, 1906
 SCALE: 4 INCHES = 1 MILE

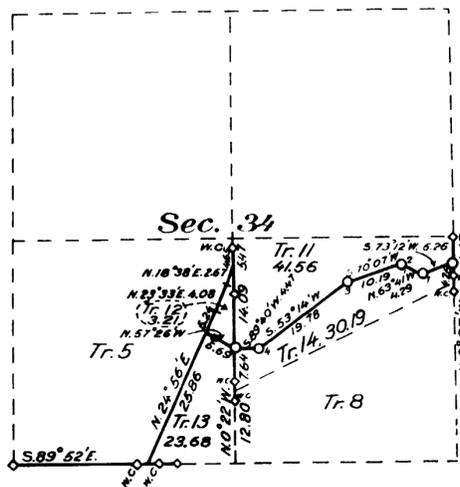

- ◊ Denotes corners of previous surveys found in place.
- Denotes corners set by W. F. Kemp, U. S. R. S.
- Denotes witness corner set by W. F. Kemp.

The accompanying diagram of the survey of section 34, T. 57 N., R. 98 W., 6TH P. M., Wyoming, executed under authority of Departmental instructions of October 24, 1906, is correct and according to the field notes thereof on file in this office which have been examined and approved.

U. S. Reclamation Service
 Washington, D. C. April 17, 1922
A. P. Davis
 Director.

The accompanying diagram of section 34, T. 57 N., R. 98 W., 6TH P. M., Wyoming, is conformable to the field notes thereof on file in this office, which have been examined and accepted.

General Land Office
 Washington, D. C. May 4, 1922
William Spry
 Commissioner.

ACCESSION NO. 20451

2600 F


57 - 98

*Transmitted to the
 Land Office May 10, 1922*

DEPARTMENT OF THE INTERIOR
 FRANKLIN K. LANE SECRETARY
 UNITED STATES RECLAMATION SERVICE
 A. P. DAVIS DIRECTOR AND CHIEF ENGINEER
SHOSHONE PROJECT
 SUPPLEMENTAL PLAT
 SECTION 1

DUPLICATE

TOWNSHIP 57 NORTH RANGE 98 WEST 6TH P. M., WYOMING
 SURVEYED BY I. B. HOSIG ASSISTANT ENGINEER
 UNDER AUTHORITY OF DEPARTMENTAL INSTRUCTIONS OF OCTOBER 24, 1906
 SCALE: 8 INCHES = 1 MILE
 JANUARY 1919

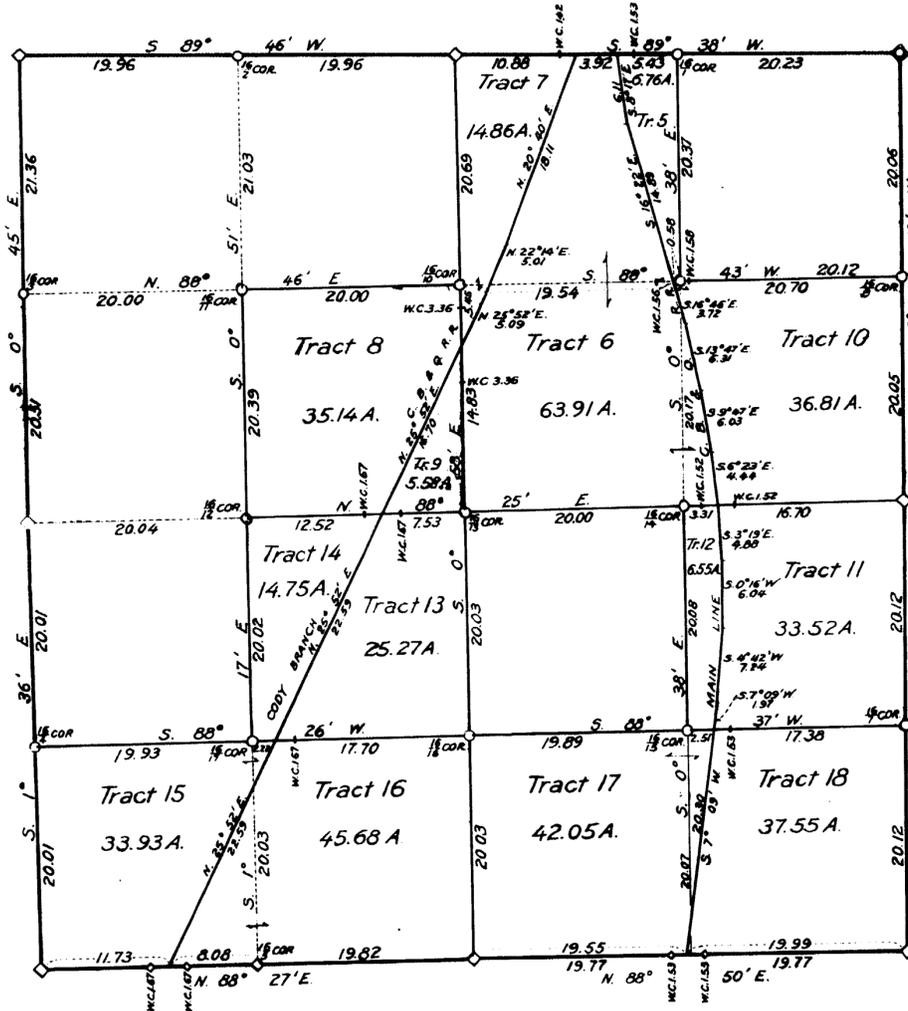

THIS PLAT IS SUPPLEMENTAL TO PLATS
 ACCEPTED BY THE COMMISSIONER
 NOVEMBER 26 1892
 FEBRUARY 15, 1917
 JANUARY 4, 1918
 OCTOBER 1 1919

◊ DENOTES CORNER OF PREVIOUS SURVEY
 FOUND IN PLACE.
 ○ DENOTES CORNER SET BY I. B. HOSIG,
 ASSISTANT ENGINEER, U. S. R. S.

THE ACCOMPANYING DIAGRAM OF THE SURVEY OF SECTION 1
 IN T. 57 N., R. 98 W., 6TH P. M., WYOMING, EXECUTED UNDER
 AUTHORITY OF DEPARTMENTAL INSTRUCTIONS OF OCTOBER 24, 1906
 IS CORRECT AND ACCORDING TO THE FIELD NOTES THEREOF ON
 FILE IN THIS OFFICE, WHICH HAVE BEEN EXAMINED AND APPROVED.
 U. S. RECLAMATION SERVICE

WASHINGTON, D. C. January 26, 1920

Morris Allen
 ACTING DIRECTOR

THE ACCOMPANYING DIAGRAM OF THE SURVEY OF SECTION 1
 IN T. 57 N., R. 98 W., 6TH P. M., WYOMING, IS CONFORMABLE TO
 THE FIELD NOTES THEREOF ON FILE IN THIS OFFICE, WHICH HAVE
 BEEN EXAMINED AND ACCEPTED.

DEPARTMENT OF THE INTERIOR
 GENERAL LAND OFFICE


WASHINGTON, D. C. February 27, 1920

W. H. ...
 COMMISSIONER

ACCESSION NO. 18402

57 - 98

DEPARTMENT OF THE INTERIOR
 FRANKLIN K. LANE SECRETARY
 UNITED STATES RECLAMATION SERVICE
 A. P. DAVIS DIRECTOR AND CHIEF ENGINEER
SHOSHONE PROJECT
 SUPPLEMENTAL PLAT
 SECTIONS 11, 12 AND 23
 TOWNSHIP 57 NORTH RANGE 98 WEST 6TH P.M. WYOMING
 SURVEYED BY H. H. JOHNSON ASSISTANT ENGINEER, U. S. R. S.
 UNDER AUTHORITY OF DEPARTMENTAL INSTRUCTIONS OF OCTOBER 24, 1906
 SCALE: 4 INCHES = 1 MILE
 JULY 1918

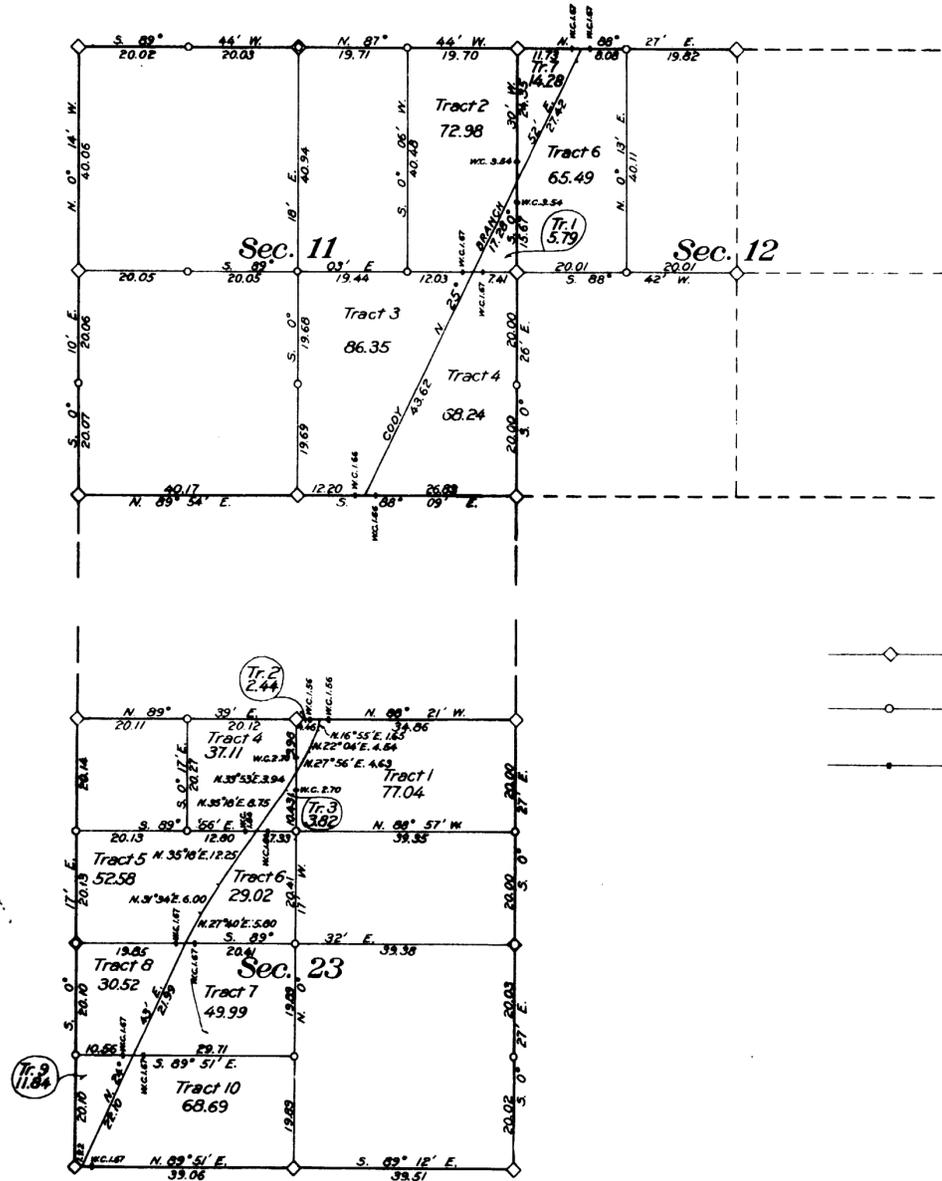

- ◇— Denotes corner of previous survey found in place.
- Denotes corner set by H. H. Johnson, Assistant Engineer, U. S. R. S.
- Denotes witness corner set by H. H. Johnson, Asst. Engr.

This plat is supplemental to plat accepted by the Commissioner:
 February 15, 1917

The accompanying diagram of the survey of Sections 11, 12 and 23 in T. 57 N., R. 98 W., 6th P. M., Wyoming, executed under authority of departmental instructions of October 24, 1906, is correct and according to the field notes thereof on file in this office, which have been examined and approved.

U. S. Reclamation Service
 Washington, D. C. August 22, 1919

A. P. Davis
 DIRECTOR AND CHIEF ENGINEER

The accompanying diagram of the survey of Sections 11, 12, and 23 in T. 57 N., R. 98 W., 6th P. M., Wyoming, is conformable to the field notes thereof on file in this office, which have been examined and accepted.

Department of the Interior
 General Land Office
 Washington, D. C. Oct. 1, 1919

C. M. ...
 Acting Commissioner

4492


DUPLICATE

DEPARTMENT OF THE INTERIOR
 FRANKLIN K. LANE SECRETARY
 UNITED STATES RECLAMATION SERVICE
 A. P. DAVIS DIRECTOR AND CHIEF ENGINEER
SHOSHONE PROJECT
 SUPPLEMENTAL PLAT
 SECTIONS 25, 27, 28, 29, 33, 34 AND 35
 TOWNSHIP 57 NORTH RANGE 98 WEST 6TH P.M. WYOMING
 SURVEYED BY H. H. JOHNSON ASSISTANT ENGINEER, U. S. R. S.
 UNDER AUTHORITY OF DEPARTMENTAL INSTRUCTIONS OF OCTOBER 24, 1906
 SCALE: 4 INCHES = 1 MILE
 JULY 1918

This plat is supplemental
 to plat accepted by the
 Commissioner:

February 15, 1917
 January 4, 1918

- ◊ Denotes corner of previous survey found in place.
- Denotes corner set by H. H. Johnson, Assistant Engineer, U.S.R.S.
- Denotes witness corner set by H. H. Johnson, Asst. Engr.

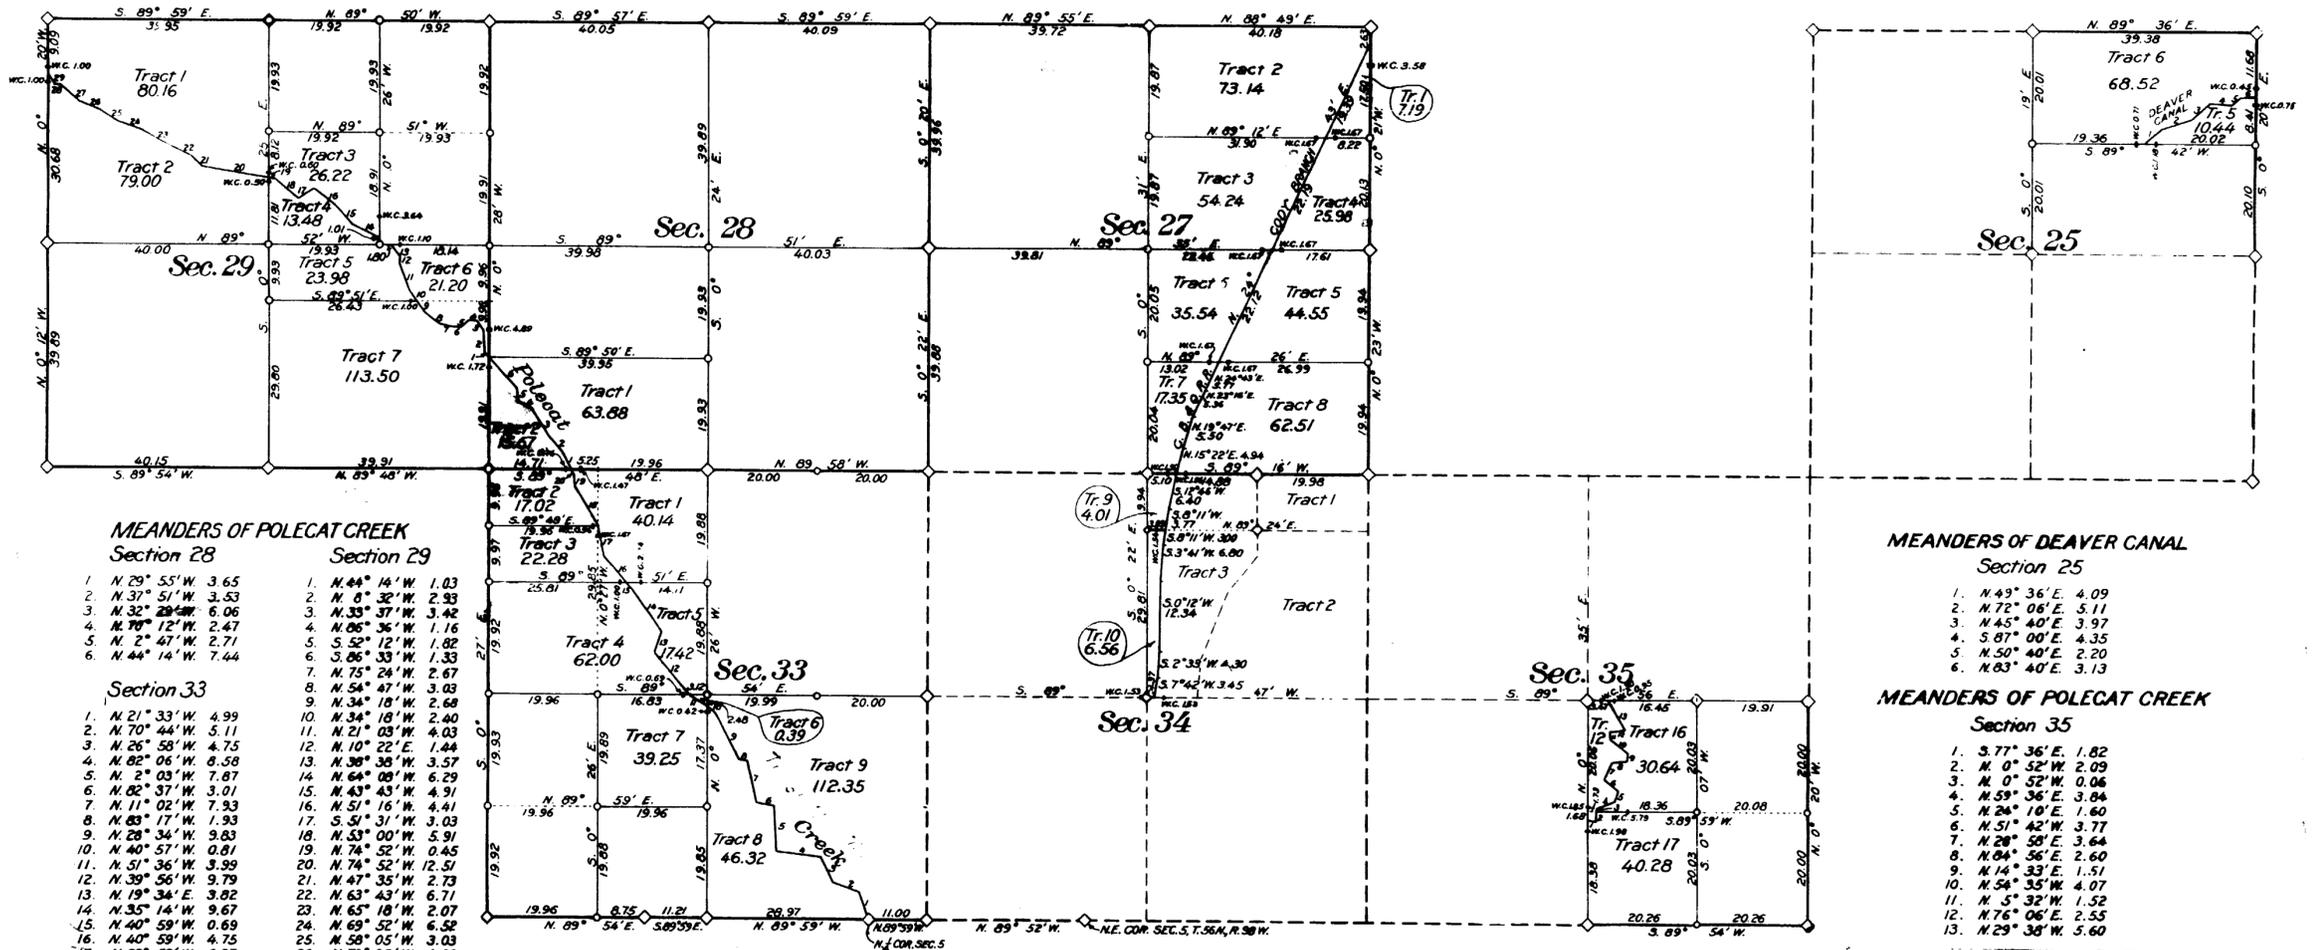

- MEANDERS OF POLECAT CREEK**
- Section 28**
- N 29° 55' W 3.65
 - N 37° 51' W 3.53
 - N 32° 29' W 6.06
 - N 70° 12' W 2.47
 - N 2° 47' W 2.71
 - N 44° 14' W 7.44
- Section 29**
- N 44° 14' W 1.03
 - N 8° 30' W 2.93
 - N 33° 37' W 3.42
 - N 06° 36' W 1.16
 - S 52° 12' W 1.82
 - S 06° 33' W 1.33
 - N 75° 24' W 2.67
 - N 54° 47' W 3.03
 - N 34° 18' W 2.68
 - N 34° 18' W 2.40
 - N 21° 03' W 4.03
 - N 10° 22' E 1.44
 - N 30° 38' W 3.57
 - N 64° 08' W 6.29
 - N 43° 43' W 4.91
 - N 51° 16' W 4.41
 - S 51° 31' W 3.03
 - N 53° 00' W 5.91
 - N 74° 52' W 0.45
 - N 74° 52' W 12.51
 - N 47° 35' W 2.73
 - N 63° 43' W 6.71
 - N 65° 18' W 2.07
 - N 69° 52' W 6.52
 - N 58° 05' W 3.03
 - N 70° 25' W 4.09
 - N 31° 03' W 9.00
 - N 16° 19' W 1.97
 - N 66° 12' W 2.64
 - N 36° 25' W 1.91
- Section 33**
- N 21° 33' W 4.99
 - N 70° 44' W 5.11
 - N 26° 58' W 4.75
 - N 82° 06' W 6.58
 - N 2° 03' W 7.87
 - N 82° 37' W 3.01
 - N 11° 02' W 7.93
 - N 83° 17' W 1.93
 - N 28° 34' W 9.83
 - N 40° 57' W 0.81
 - N 51° 36' W 3.99
 - N 39° 56' W 9.79
 - N 19° 34' E 3.82
 - N 35° 14' W 9.67
 - N 40° 59' W 0.69
 - N 40° 59' W 4.75
 - N 23° 53' W 6.97
 - N 31° 03' W 9.00
 - N 16° 19' W 1.97
 - N 29° 55' W 0.41

- MEANDERS OF DEAVER CANAL**
- Section 25**
- N 49° 36' E 4.09
 - N 72° 06' E 5.11
 - N 45° 40' E 3.97
 - S 87° 00' E 4.35
 - N 50° 40' E 2.20
 - N 83° 40' E 3.13
- MEANDERS OF POLECAT CREEK**
- Section 35**
- S 77° 36' E 1.82
 - N 0° 52' W 2.09
 - N 0° 52' W 0.06
 - N 59° 36' E 3.84
 - N 24° 10' E 1.60
 - N 51° 42' W 3.77
 - N 20° 50' E 3.64
 - N 84° 56' E 2.60
 - N 14° 23' E 1.51
 - N 54° 35' W 4.07
 - N 5° 32' W 1.52
 - N 76° 06' E 2.55
 - N 29° 38' W 5.60

The accompanying diagram of the survey of Sections 25, 27, 28, 29, 33, 34 and 35 in T. 57 N., R. 98 W., 6th P. M., Wyoming, executed under authority of departmental instructions of October 24, 1906, is correct and according to the field notes thereof on file in this office, which have been examined and approved.


U. S. Reclamation Service
 Washington, D. C. August 22, 1919
 A. P. Davis
 DIRECTOR AND CHIEF ENGINEER

The accompanying diagram of the survey of Sections 25, 27, 28, 29, 33, 34 and 35 in T. 57 N., R. 98 W., 6th P. M., Wyoming is conformable to the field notes thereof on file in this office, which have been examined and accepted.

Department of the Interior
 General Land Office
 Washington, D. C. Oct. 1, 1919
 Acting Commissioner


Accession No. 17882

57-98

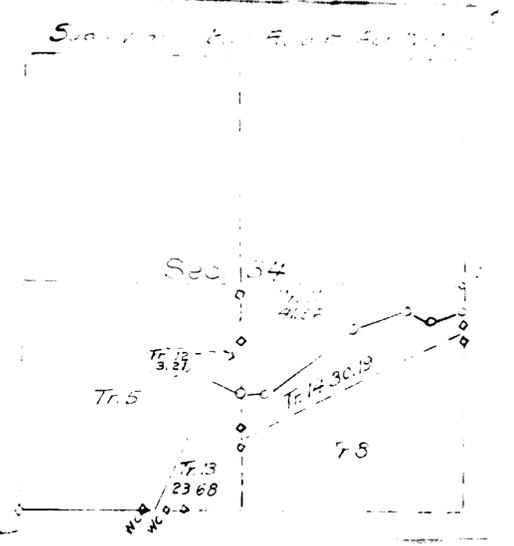

2600-C

DEPARTMENT OF THE INTERIOR
 UNITED STATES RECLAMATION SERVICE
 A. P. DAVIS DIRECTOR AND CHIEF ENGINEER
SHOSHONE PROJECT
 SUPPLEMENTAL PLAT
 SECTION 25
 TOWNSHIP 57 NORTH RANGE 98 WEST 6TH P. M., WYOMING
 SURVEYED BY H. H. JOHNSON, ASSISTANT ENGINEER, U. S. R. S.
 UNDER AUTHORITY OF DEPARTMENTAL INSTRUCTIONS OF OCTOBER 24, 1906
 SCALE: 4 INCHES = 1 MILE
 JUNE 1917

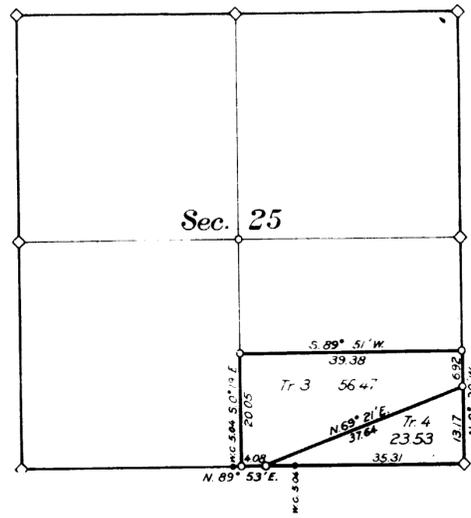

—◇— DENOTES ORIGINAL CORNER FOUND IN PLACE.
 ---◇--- DENOTES CORNER SET BY H. H. JOHNSON,
 ASSISTANT ENGINEER, U. S. R. S.

THE ACCOMPANYING DIAGRAM OF THE SURVEY OF SECTION 25, IN T. 57 N., R. 98 W., 6TH P. M. WYOMING, EXECUTED UNDER AUTHORITY OF DEPARTMENTAL INSTRUCTIONS OF OCTOBER 24, 1906, IS CORRECT AND ACCORDING TO THE FIELD NOTES THEREOF ON FILE IN THIS OFFICE, WHICH HAVE BEEN EXAMINED AND APPROVED.

U. S. RECLAMATION SERVICE
 WASHINGTON, D. C. July 25, 1917.
A. P. Davis
 DIRECTOR AND CHIEF ENGINEER

THE ACCOMPANYING DIAGRAM OF THE SURVEY OF SECTION 25, IN T. 57 N., R. 98 W., 6TH P. M., WYOMING, IS CONFORMABLE TO THE FIELD NOTES THEREOF ON FILE IN THIS OFFICE, WHICH HAVE BEEN EXAMINED AND ACCEPTED.

DEPARTMENT OF THE INTERIOR
 GENERAL LAND OFFICE
 WASHINGTON, D. C. February 4, 1918.
[Signature]
 COMMISSIONER

ACCESSION NO. 17605


2600-B

57 - 98

RECEIVED
FEB 19 1917
CHEYENNE, WYO.

4490
accession no. 4490

NW 1/4 Sec. 12 subdivided
D of R. plat of Aug 22, 1919

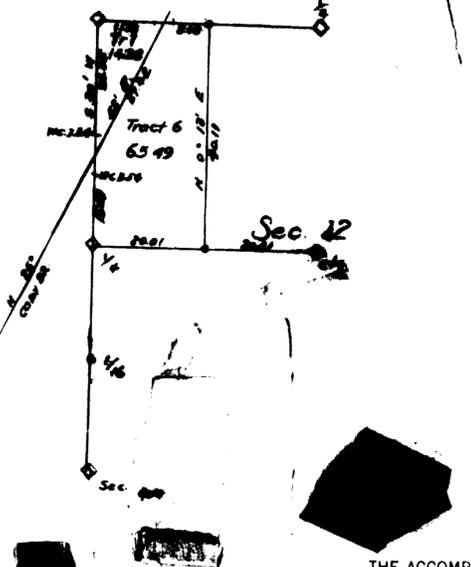

DEPARTMENT OF THE INTERIOR
UNITED STATES RECLAMATION SERVICE
A. P. DAVIS DIRECTOR AND CHIEF ENGINEER
SHOSHONE PROJECT
SUPPLEMENTAL PLAT
SECTIONS 12, 13, 14, 25, 34 AND 35
TOWNSHIP 57 NORTH RANGE 98 WEST 6TH P. M. WYOMING
SURVEYED BY H. H. JOHNSON, JUNIOR ENGINEER, U. S. R. S.
UNDER AUTHORITY OF DEPARTMENTAL INSTRUCTIONS OF OCTOBER 24, 1906
SCALE: 4 INCHES = 1 MILE
1915-1916




THE ACCOMPANYING DIAGRAM OF THE SURVEY OF SECTIONS 12, 13, 14, 25, 34 AND 35 IN T. 57 N., R. 98 W., 6TH P. M., WYOMING, EXECUTED UNDER AUTHORITY OF DEPARTMENTAL INSTRUCTIONS OF OCTOBER 24, 1906, IS CORRECT AND ACCORDING TO THE FIELD NOTES THEREOF ON FILE IN THIS OFFICE WHICH HAVE BEEN EXAMINED AND APPROVED,

U. S. RECLAMATION SERVICE
WASHINGTON, D. C. September 25, 1916
Morris Biers
ACTING DIRECTOR

THE ACCOMPANYING DIAGRAM OF THE SURVEY OF SECTIONS 12, 13, 14, 25, 34 AND 35 IN T. 57 N., R. 98 W., 6TH P. M., WYOMING, IS CONFORMABLE TO THE FIELD NOTES THEREOF ON FILE IN THIS OFFICE WHICH HAVE BEEN EXAMINED AND ACCEPTED.

DEPARTMENT OF THE INTERIOR
GENERAL LAND OFFICE
WASHINGTON, D. C. FEB. 15, 1917
[Signature]
COMMISSIONER

- DENOTES CORNER OF PREVIOUS SURVEY FOUND IN PLACE.
- DENOTES CORNER SET BY H. H. JOHNSON, JUNIOR ENGINEER, U. S. R. S.
- DENOTES WITNESS CORNER SET BY H. H. JOHNSON.

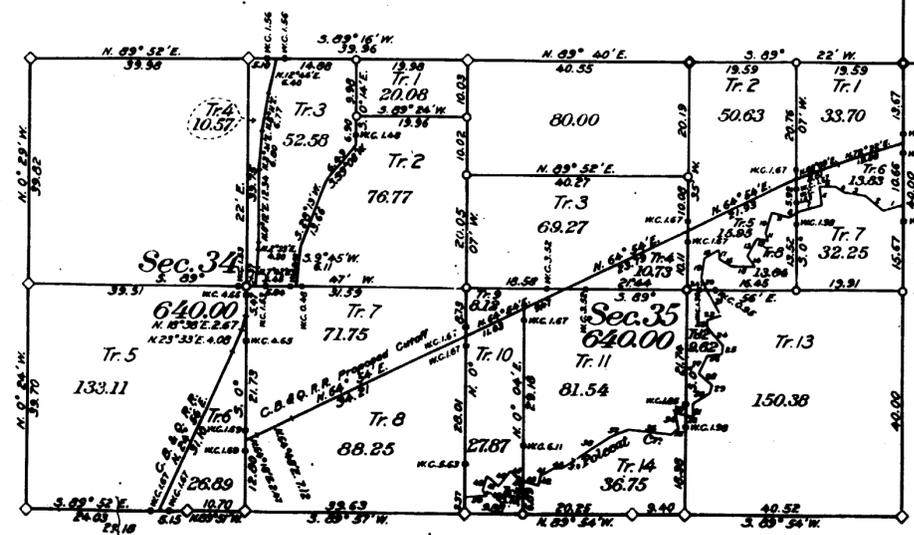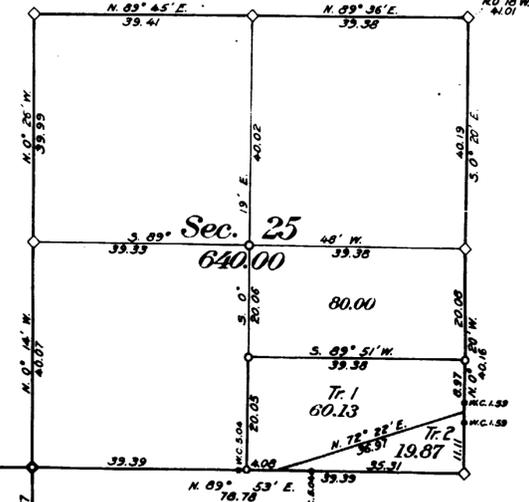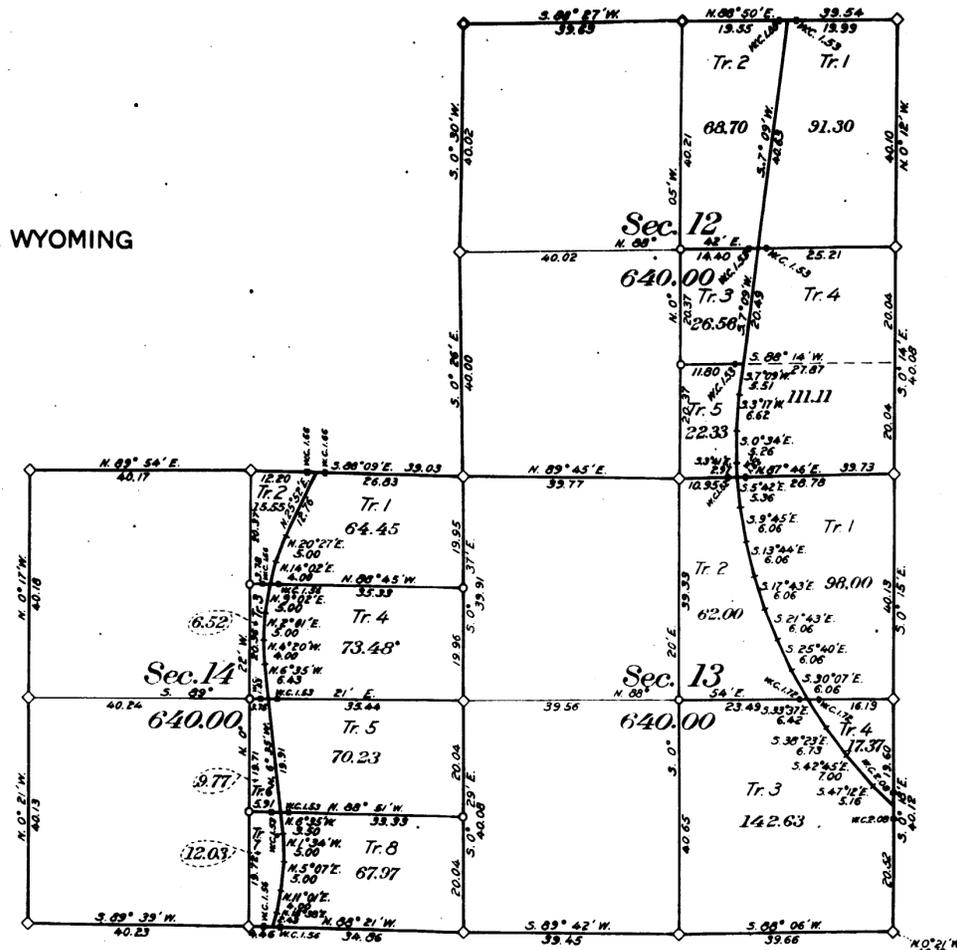

MEANDERS OF POLECAT CREEK, SECTION 35

1. 5.69° 38' W., 3.69 Chs.	26. 5.04° 56' W., 2.60 Chs.
2. N. 51° 27' W., 4.51 "	27. 3.28° 58' W., 3.64 "
3. N. 82° 58' W., 4.54 "	28. 3.51° 42' E., 3.77 "
4. N. 58° 03' W., 1.95 "	29. 3.24° 10' W., 1.60 "
5. 3.89° 02' W., 2.19 "	30. 3.59° 36' W., 3.04 "
6. 3.9° 25' E., 3.92 "	31. 3.0° 52' E., 2.15 "
7. 3.75° 26' W., 5.27 "	32. N. 77° 36' W., 1.02 "
8. 3.39° 59' W., 1.83 "	33. N. 77° 43' W., 2.00 "
9. N. 73° 43' W., 3.94 "	34. 3.17° 58' W., 3.07 "
10. 3.16° 07' W., 3.72 "	35. 3.45° 20' W., 1.26 "
11. 3.26° 24' E., 1.75 "	36. N. 83° 26' W., 8.23 "
12. N. 76° 01' W., 2.47 "	37. 3.64° 20' W., 4.11 "
13. 3.28° 17' W., 3.36 "	38. 3.57° 00' W., 7.31 "
14. 3.38° 56' E., 2.64 "	39. 3.56° 42' W., 2.64 "
15. N. 64° 28' W., 4.96 "	40. N. 67° 38' W., 1.92 "
16. N. 57° 25' W., 1.44 "	41. 3.59° 05' W., 2.19 "
17. N. 10° 44' W., 2.28 "	42. 3.16° 51' W., 2.19 "
18. 3.45° 05' W., 3.35 "	43. N. 68° 01' W., 3.54 "
19. 3.12° 02' W., 3.35 "	44. N. 68° 01' W., 0.33 "
20. 3.19° 33' E., 1.73 "	45. N. 45° 38' W., 2.20 "
21. 3.29° 38' E., 5.60 "	46. 3.32° 40' W., 3.08 "
22. 3.76° 06' W., 2.55 "	47. N. 44° 59' W., 3.09 "
23. 3.5° 32' E., 1.52 "	48. 3.16° 12' W., 2.55 "
24. 3.54° 35' E., 4.07 "	49. 3.28° 35' E., 1.63 "
25. 3.14° 33' W., 1.51 "	50. 3.87° 08' W., 3.80 "

ACCESSION NO. 17235

57-98

3600-A

38
Indepes

4847

RESURVEY TOWNSHIP EXTERIORS.

Scale: 1 inch to 160 chains.
14th. STANDARD PARALLEL NORTH

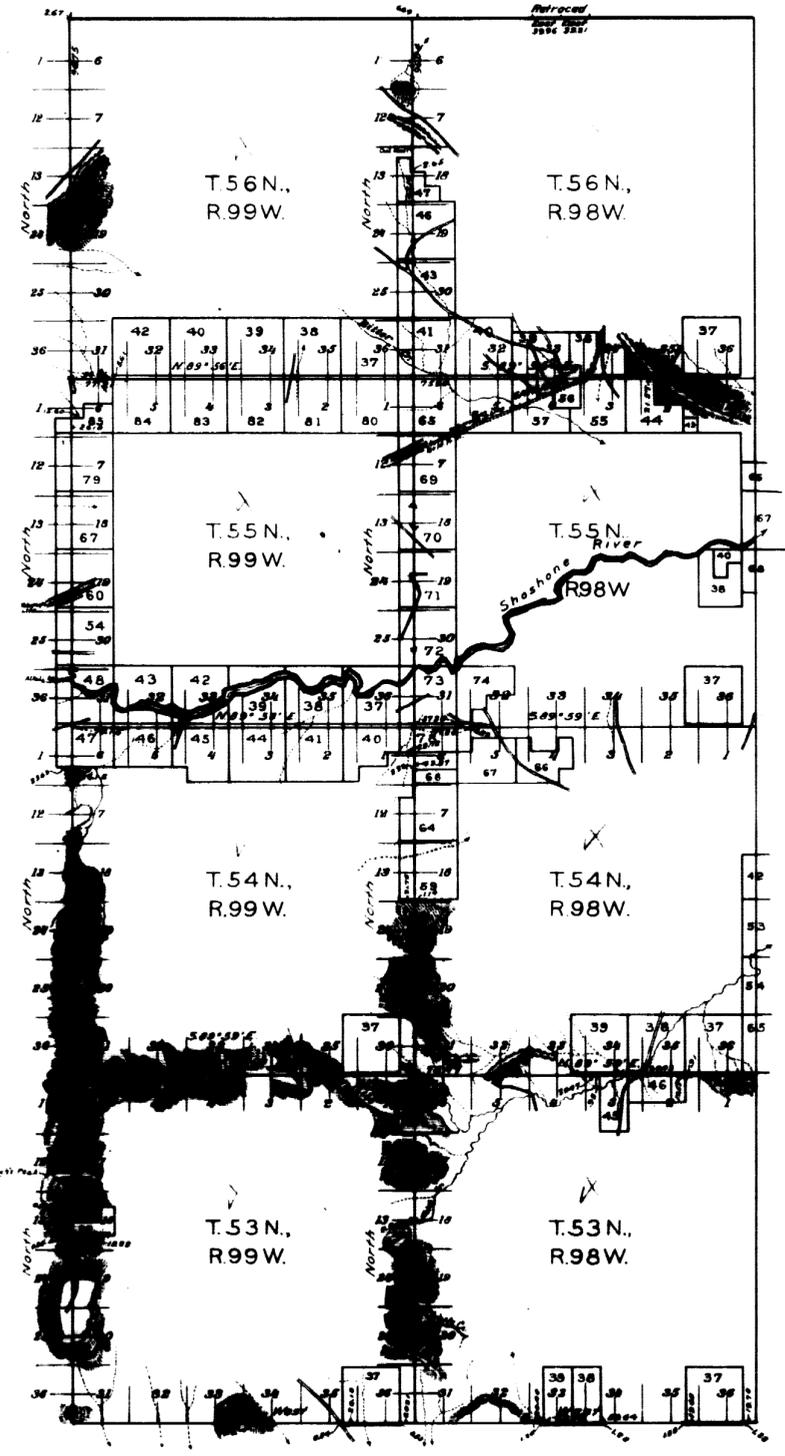


Table of Mileage.

Surveys Designated	Amount		When Surveyed.
	Mis.	Chs. Lks.	
Standard lines resur.	12	00 00	Sept. 22-24, 1904
" " retraced	79	17	May 29, 1905
Township " resur.	84	19 37	Sept. 25, 04 - Apr. 11, 05
Connections	1	43 20	- 22, 04 - - 11, 05

This Plat
of the Resurvey of
the 13th Standard Parallel North, through Rqs. 98 and 99 W.;
the West and North boundaries of Tps. 53, 54 and 55 N., R. 98 W.,
53, 54 and 55 N., R. 99 W.,
and the West boundary of Tps. 56 N. Rqs. 98 and 99 W., and
of the Retracement of
the 14th. Standard Parallel North, through part of R. 98 W. of
the 6th. Principal Meridian,
Wyoming,
is strictly conformable to the field notes of the re-
survey thereof by
Arthur H. Brunt, U.S.D.S.,
under his
Contract No. 296, dated Feb. 17, 1904,
which have been examined, approved and filed in
this office.
U.S. Surv. Gen'l's Office,
Cheyenne, Wyoming,
December 13, 1905

Alphon P. Howard
U.S. Surv. Gen'l.

Latitude 44° 31' N.
Longitude 108° 37' W.
Mean Mag. Decl. 18° 25' E.

13th. STANDARD PARALLEL NORTH

Survey accepted by the Hon. Commissioner in his letter
of March 10, 1906.


4459

EXTERIOR LINES

Scale 2 inches = 1 mile. Mag. Var. East

MONTANA

WYOMING

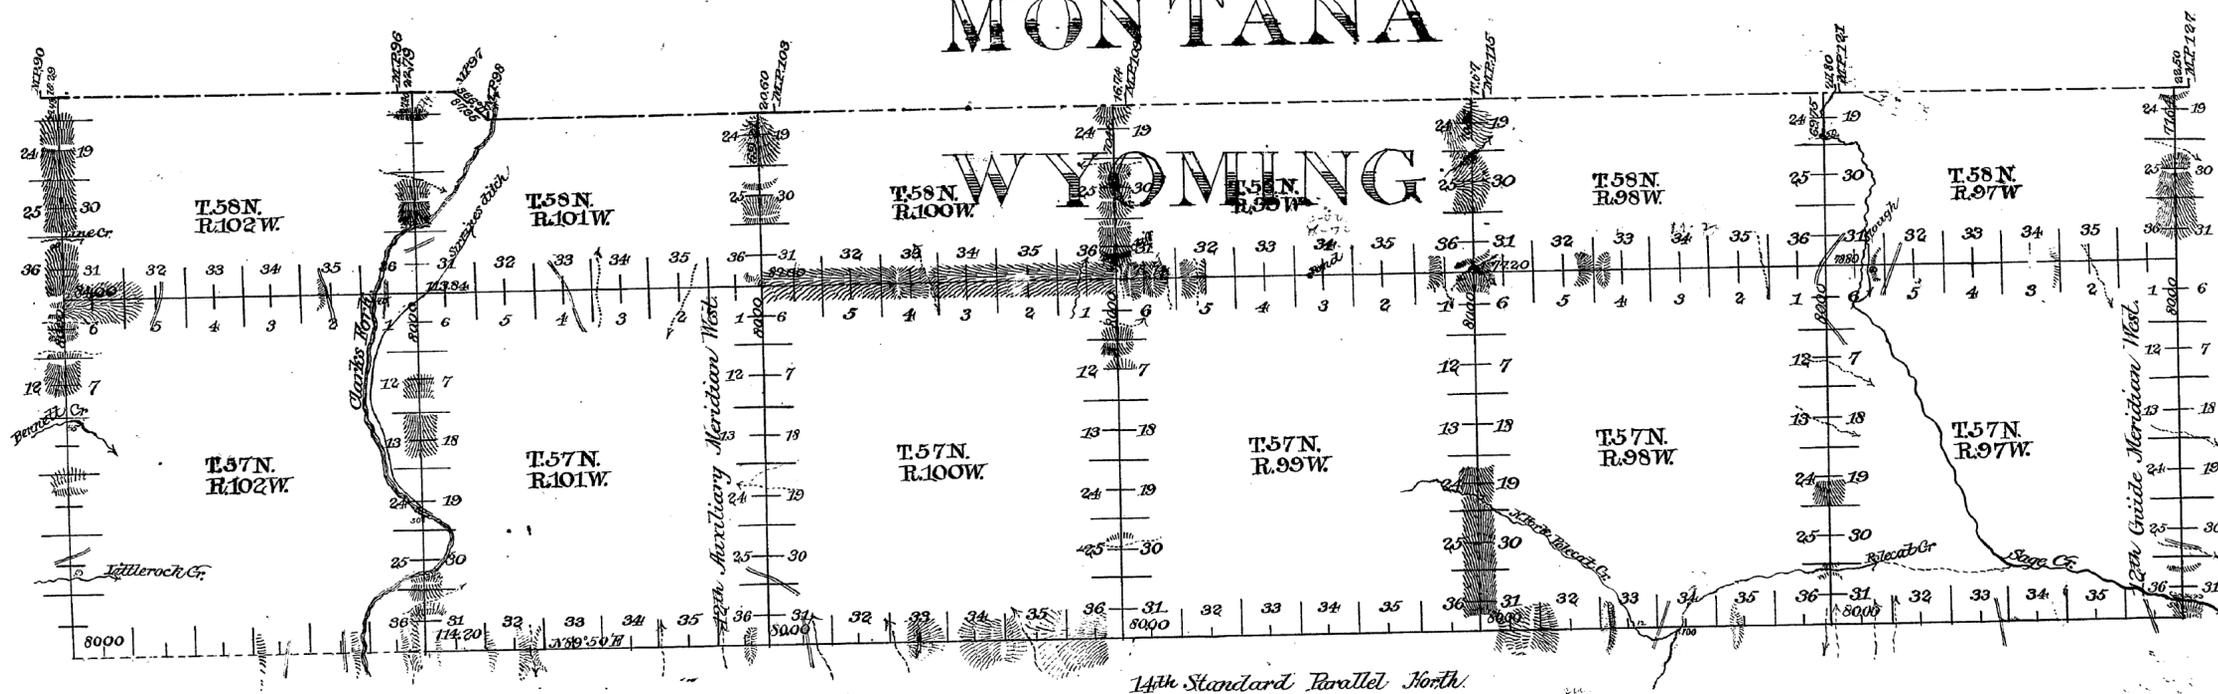

14th Standard Parallel North

Surveys Designated	By Whom Surveyed	Date of Contract	Amount of Contract	When Surveyed	Magnetic Declination
Township Lines	A. J. Coleman	March 18, 1892	81 61 53	May 29, June 16, 1892	18° 31' West
14th Stand. Par.	"	"	30 34 20	" 23-27 "	18° 30' "
12th Guide Mer.	"	"	8 71 64	June 12, "	18° 27' "
12th Aux. Mer.	"	"	8 62 21	" 2, "	18° 30' "
Connections	"	"	1 60 39		

Township lines at minimum rates	M	Chs	Lks.
57 " intermediate "	24	36	94
14th Stand. Par. " minimum "	26	76	20
" intermediate "	3	38	00
12th Guide Mer. " minimum "	7	51	86
" " intermediate "	1	19	78
" Aux. " minimum "	8	00	00
" " intermediate "	0	69	21
Connection lines " minimum "	1	60	39

I hereby certify that the above diagram of the 14th Standard Parallel North, Ranges 97, 98, 99, 100 and 101 West, the 12th Guide Meridian West, through Townships 57 and 58 North, the 12th Guide Meridian West in Townships 57 and 58 North, the Exterior Lines of Townships 57 and 58 North, Ranges 97, 98, 99, 100, 101 and 102 West of the 6th Principal Meridian, Wyoming, is strictly conformable to the field notes of the survey thereof on file in this office which have been examined and approved.

Wm A. Richards
Surveyor General.
Cheyenne Wyo. (Nov. 26, 1892)

14TH STANDARD PARALLEL NORTH.


Between Tps 56 & 57 N. Ranges 98 & 99 W. of the 6th Principal Meridian Wyoming, Ter.
Mag. Var. 20° 30' Scale 40chs to 1 inch.

— Course West —

T. 57 N. R. 99 W.



T. 57 N. R. 98 W.

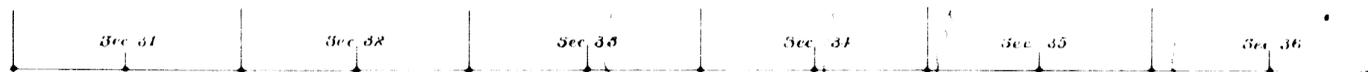

Surveys Designated	By Whom Surveyed	Date of Contract	Amount of Surveys			When Stripped
			M ^{ts}	Chs	L ^{ks}	
14 th Stand Par N	Chas Holcomb	July 19 1882	12	00	00	Sept. 5 1883.

I hereby certify that the above diagram of the 14th Standard Parallel North between Tps 56 & 57 N. Rgs 98 & 99 W. of the 6th P.M. Wyo Ter. is strictly conformable to the field notes of the surveys thereof on file in this office, which have been examined and approved

Surveyor Genl's Office

Cheyenne Wyoming Aug. 16 1884

Edw. C. Davis Sur. Genl.