

TOWNSHIP 56 NORTH, RANGE 93 WEST OF THE SIXTH PRINCIPAL MERIDIAN, WYOMING.

DEPENDENT RESURVEY

A history of surveys is contained in the field notes.

Portions of the Fourteenth Standard Parallel North through Range 93 West and west boundary were resurveyed concurrently under this same group by Donald D. Witt and Dennis D. Bland, respectively, Supervisory Cadastral Surveyors.

This plat represents the dependent resurvey of portions of Lots 59-A and 59-B and a portion of the subdivisional lines, T. 56 N., R. 93 W., Sixth Principal Meridian, Wyoming, designed to restore the corners in their true original locations according to the best available evidence.


The area is as shown on the plats approved September 1, 1905, November 20, 1924, February 21, 1935, and December 10, 1941.

This survey was executed by Dennis D. Bland and Donald D. Witt, Supervisory Cadastral Surveyors, April 13 to May 24, 1972, pursuant to Special Instructions dated April 12, 1972, for Group No. 344, Wyoming.

UNITED STATES DEPARTMENT OF THE INTERIOR
BUREAU OF LAND MANAGEMENT
Washington, D.C. October 19, 1977


This plat is strictly conformable to the approved field notes, and the survey, having been correctly executed in accordance with the requirements of law and the regulations of this Bureau, is hereby accepted.

For the Director

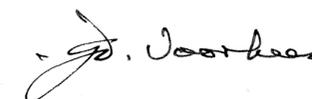


Acting Chief, Division of Cadastral Survey


Lat. 44° 51' 11.0" N.
Long. 108° 03' 56.6" W.

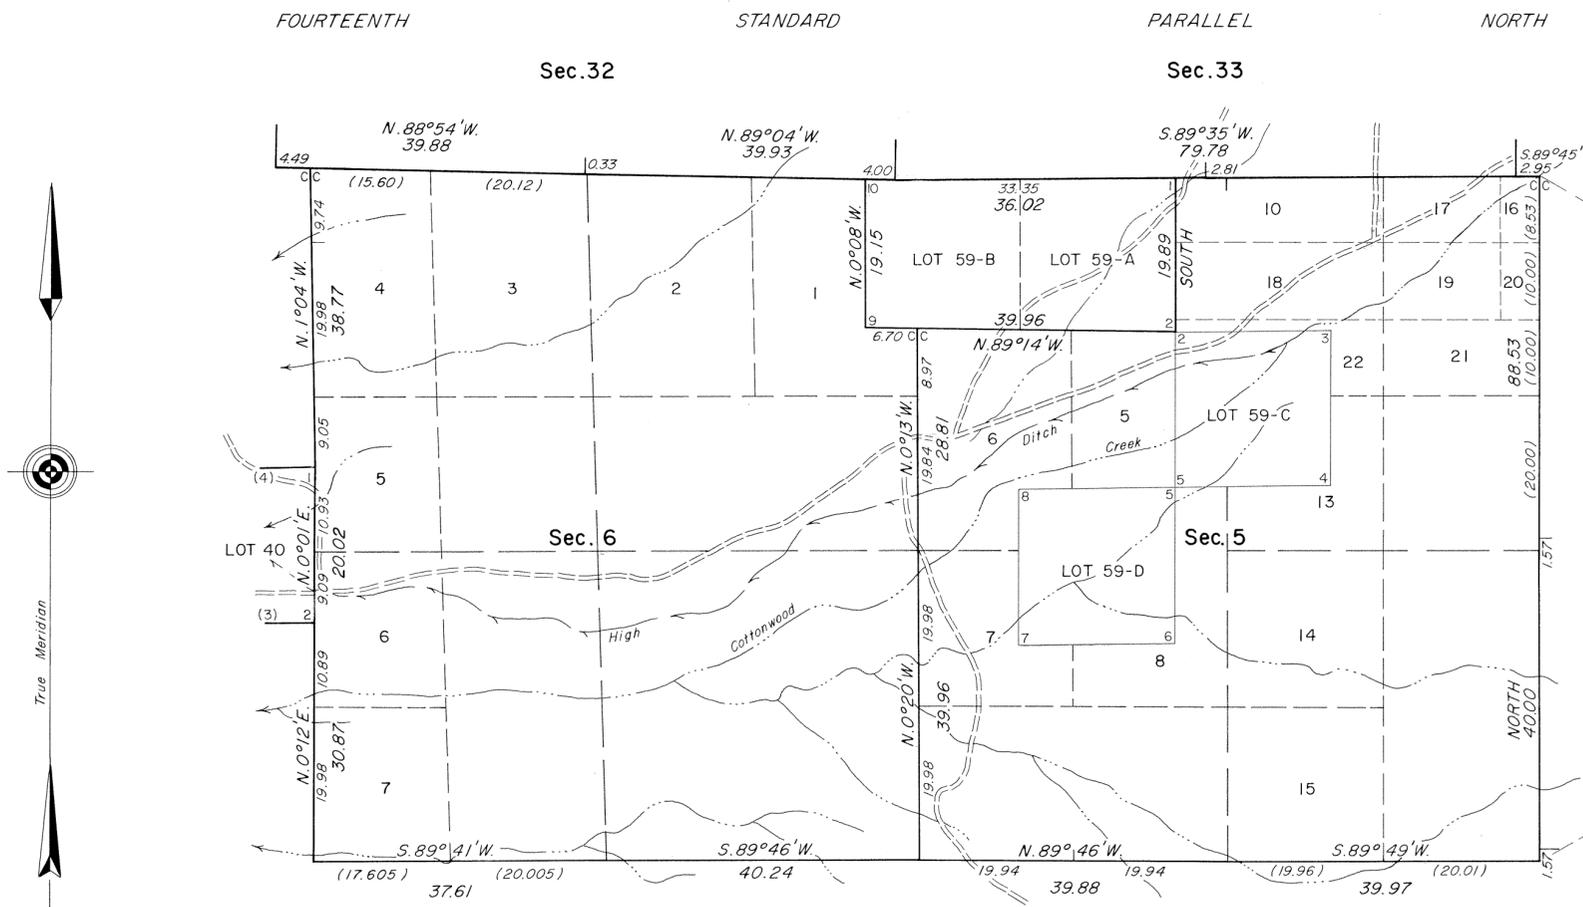

Mean Magnetic Declination
16° E.

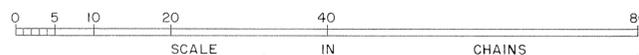

TOWNSHIP 56 NORTH, RANGE 93 WEST OF THE SIXTH PRINCIPAL MERIDIAN, WYOMING.
SUPPLEMENTAL PLAT

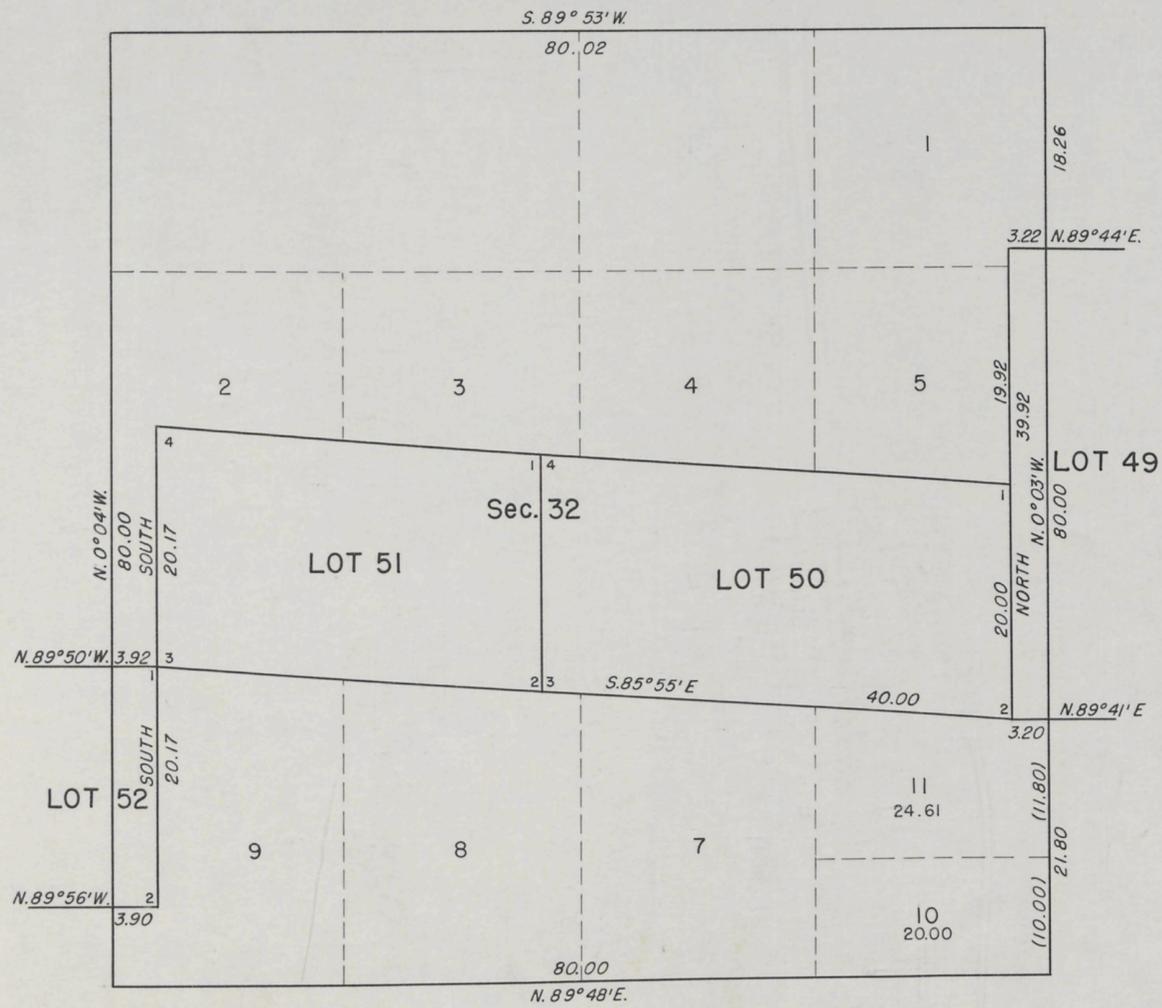

This supplemental plat showing a subdivision of original lot 6, section 6, T. 56 N., R. 93 W. of the Sixth Principal Meridian, Wyoming, is based upon the plat approved September 1, 1905, to which reference will be made for lottings and areas not shown hereon.

UNITED STATES DEPARTMENT OF THE INTERIOR
BUREAU OF LAND MANAGEMENT
Washington, D.C. December 26, 1961

This plat, showing amended lottings, is based upon the official records, and having been correctly prepared in accordance with the regulations, is hereby accepted.

For the Director



Clark I. Lumm

Acting Chief, Division of Engineering

FORWARDED TO LAND OFFICE FEB. 27, 1962

PKH

TOWNSHIP 56 NORTH, RANGE 93 WEST OF THE SIXTH PRINCIPAL MERIDIAN, WYOMING
SUPPLEMENTAL PLAT

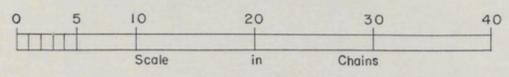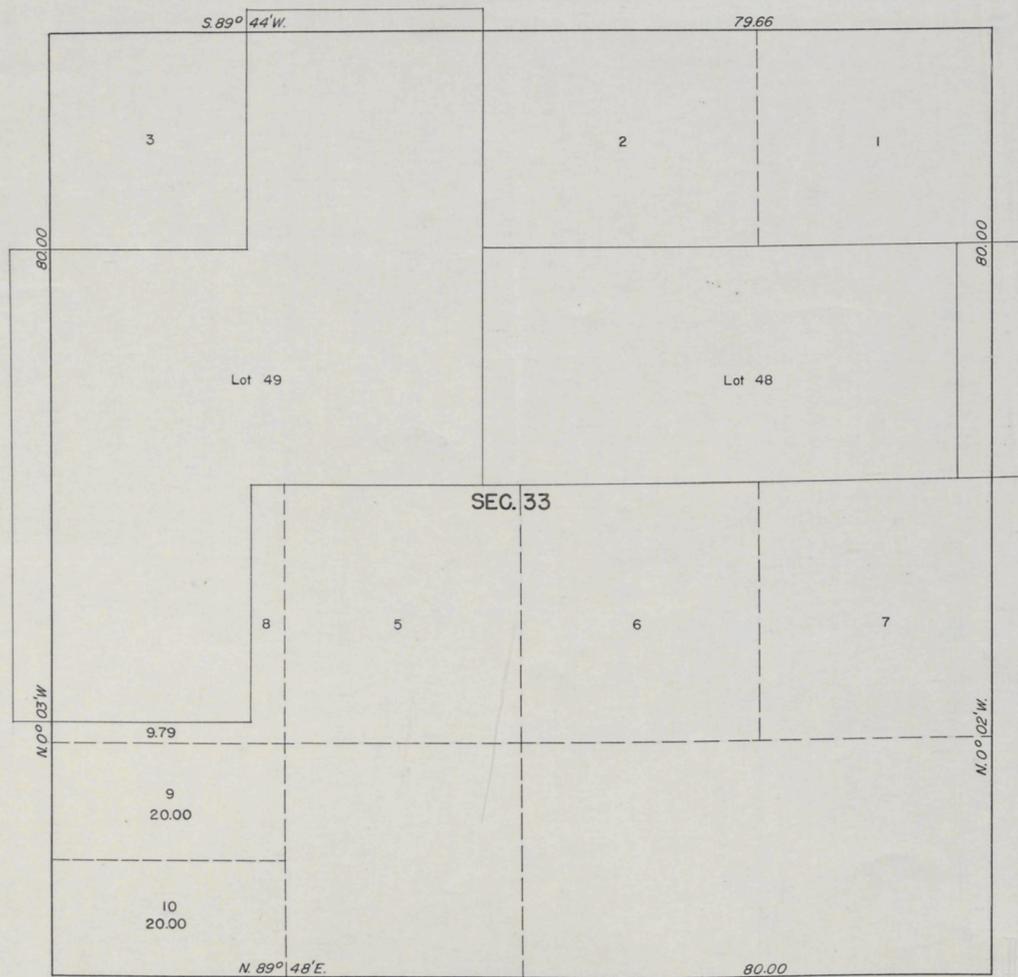

This supplemental plat showing a subdivision of lot 4 in section 33, Township 56 North, Range 93 West of the Sixth Principal Meridian, Wyoming, is based upon the plat approved September 1, 1905, to which reference will be made for lottings and areas not shown hereon.


UNITED STATES DEPARTMENT OF THE INTERIOR
BUREAU OF LAND MANAGEMENT
Washington, D.C. October 25, 1960

This plat showing amended lottings, having been correctly prepared in accordance with the regulations, is hereby accepted.

For the Director

Donald Clement
Cadastral Engineering Staff Officer

TOWNSHIP 56 NORTH, RANGE 93 WEST OF THE SIXTH PRINCIPAL MERIDIAN, WYOMING.
SUPPLEMENTAL PLAT

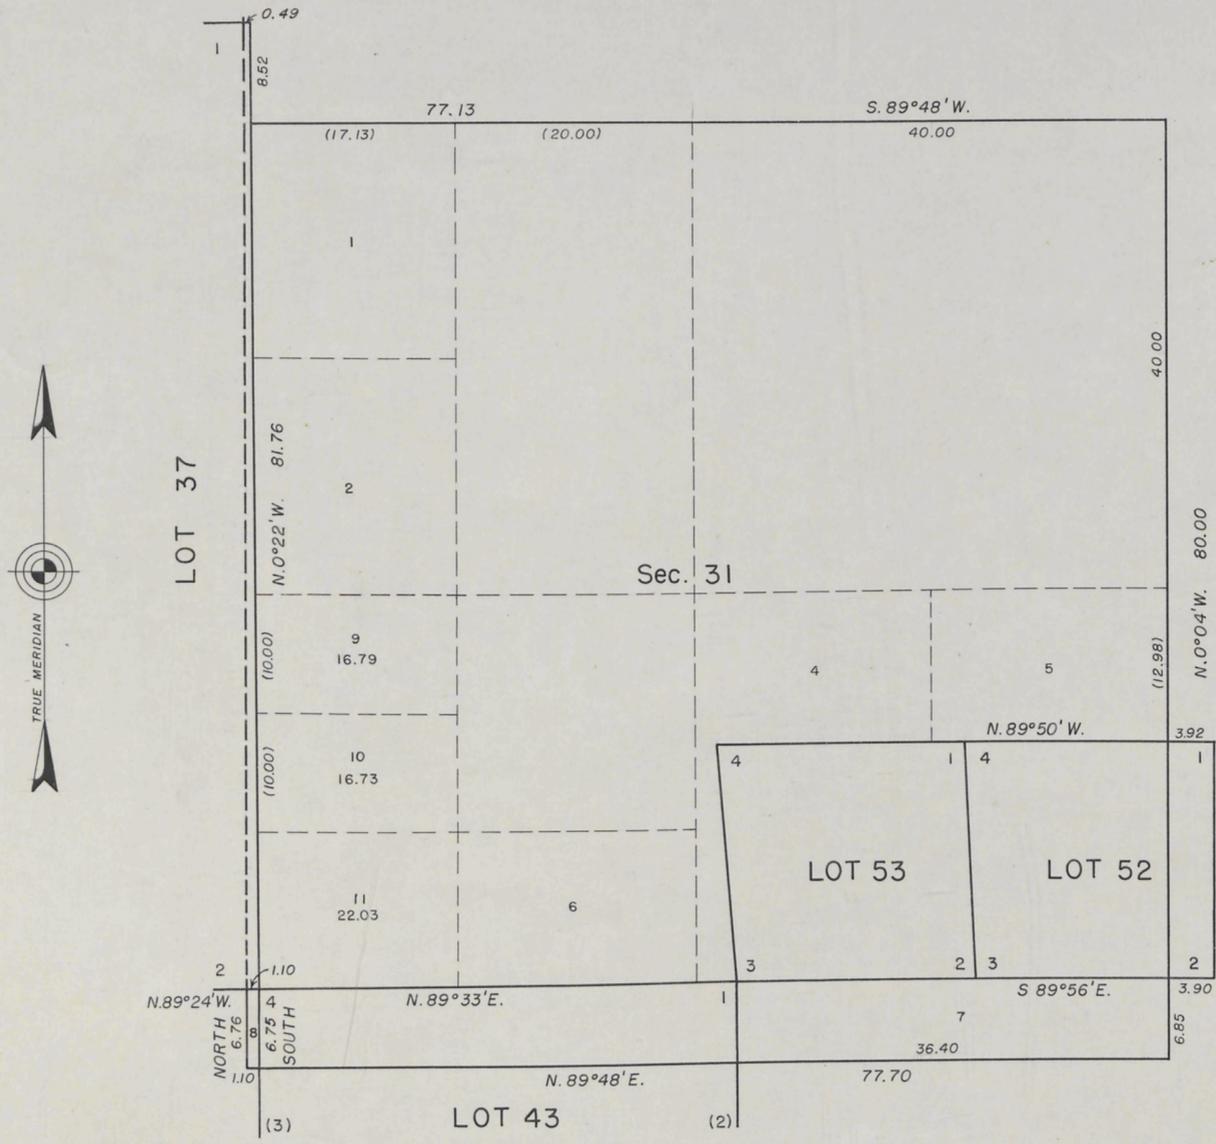

This supplemental plat showing a sub-division of original lot 3, section 31, T. 56 N., R. 93 W. of the Sixth Principal Meridian, Wyoming, is based upon the plat accepted January 4, 1906, to which reference will be made for lottings and areas not shown hereon.


UNITED STATES DEPARTMENT OF THE INTERIOR
BUREAU OF LAND MANAGEMENT
Washington, D. C. December 18, 1958

This plat showing amended lottings, having been correctly prepared in accordance with the regulations, is hereby accepted.

For the Director
Carl S. Harrington
Cadastral Engineering Staff Officer

PH

TOWNSHIP N° 56 NORTH, RANGE N° 93 WEST OF THE SIXTH PRINCIPAL MERIDIAN, WYOMING.
 SUPPLEMENTAL PLAT OF SECTION 5
 Scale: 10 Chains to an Inch

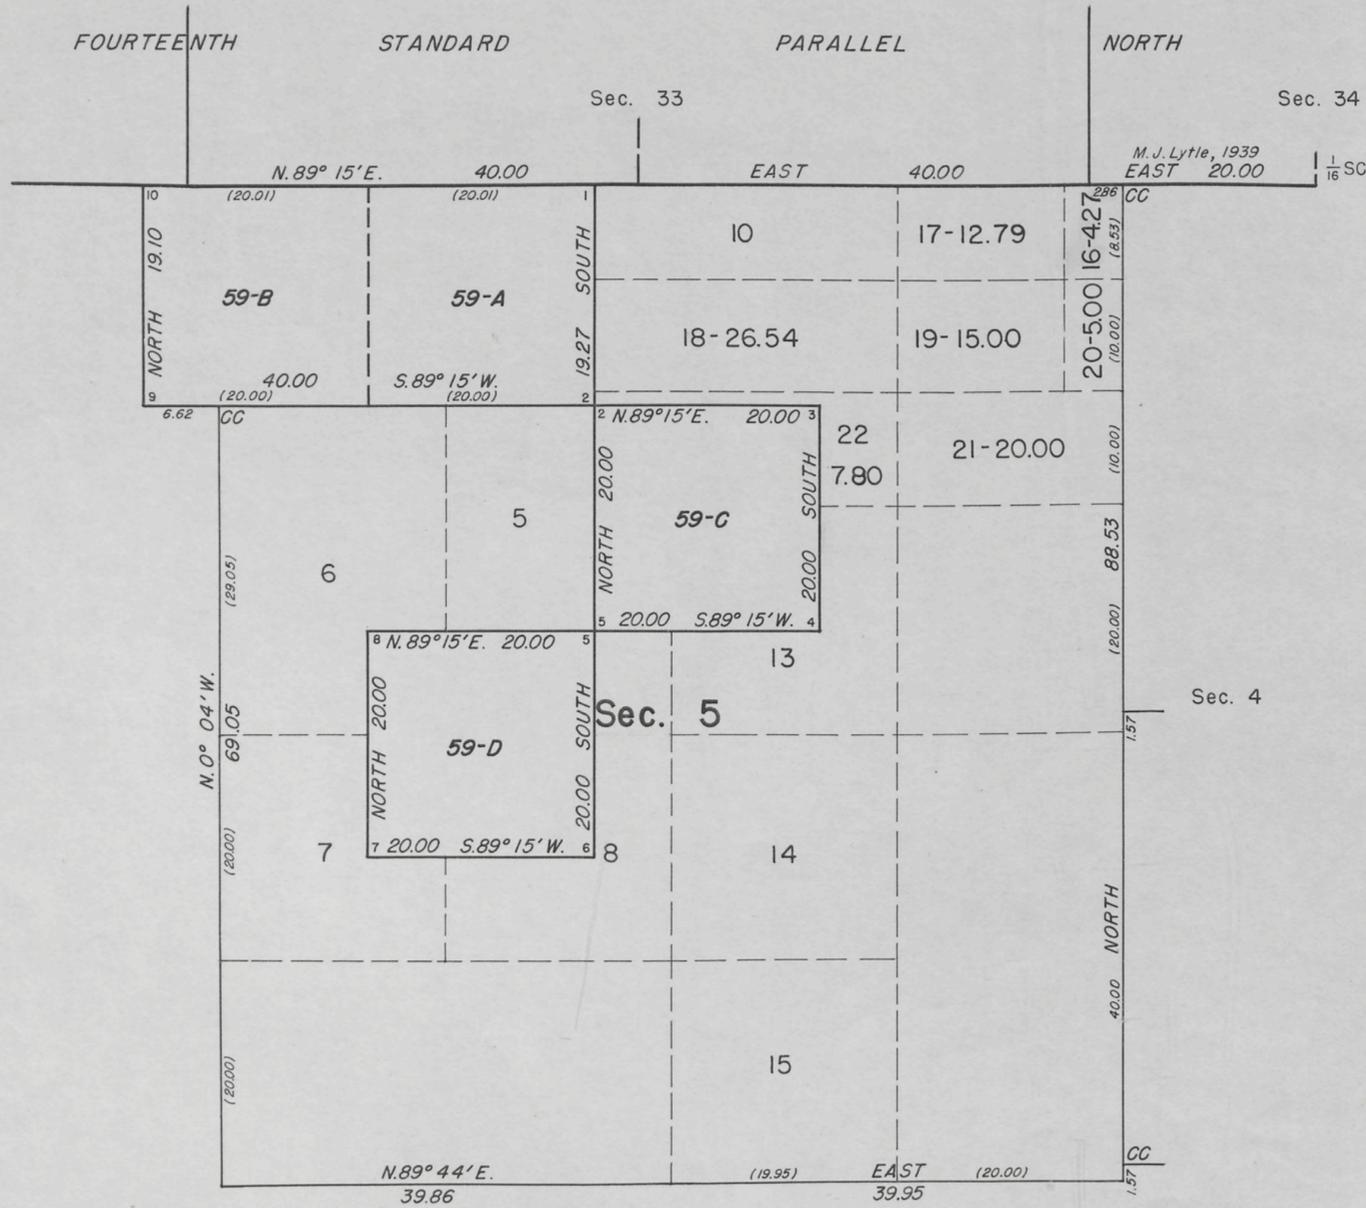

PUBLIC SURVEY OFFICE
 CHEYENNE, WYOMING, DECEMBER 10, 1941

THIS SUPPLEMENTAL PLAT OF SECTION 5, TOWNSHIP NO. 56 NORTH, RANGE NO. 93 WEST, OF THE SIXTH PRINCIPAL MERIDIAN, WYOMING, BASED UPON THE PLAT APPROVED FEBRUARY 21, 1935, SHOWING A SUBDIVISION OF LOT 9 INTO TWO PARTS; ONE OF WHICH BEING DESCRIBED AS THE TECHNICAL EAST-HALF EAST-HALF, THE OTHER THE TECHNICAL WEST-HALF EAST-HALF AND WEST-HALF;

A SUBDIVISION OF LOT 11 INTO ITS TECHNICAL NORTH AND SOUTH HALVES;

A SUBDIVISION OF LOT 12 INTO THREE PARTS; ONE OF WHICH BEING DESCRIBED AS THE TECHNICAL NORTH-WEST QUARTER AND WEST-HALF NORTHEAST QUARTER; ANOTHER AS THE TECHNICAL EAST-HALF NORTHEAST QUARTER; AND ANOTHER AS THE TECHNICAL SOUTH-HALF; TO ACCOMMODATE HOMESTEAD ENTRY BUFFALO 033054, PREPARED IN ACCORDANCE WITH DIRECTIONS GIVEN IN THE COMMISSIONER'S LETTER "E" DATED NOVEMBER 29, 1941; IS HEREBY APPROVED.

Joel Q. Naret.
 OFFICE CADASTRAL ENGINEER


UNITED STATES
 DEPARTMENT OF THE INTERIOR
 GENERAL LAND OFFICE
 WASHINGTON, D.C. DECEMBER 26, 1941.

THE AMENDED LOTTINGS REPRESENTED BY THIS SUPPLEMENTAL PLAT HAVING BEEN CORRECTLY MADE IN ACCORDANCE WITH THE REGULATIONS OF THIS OFFICE, THE PLAT IS HEREBY ACCEPTED.

Thor C. Howell
 ACTING ASSISTANT COMMISSIONER

S.P.H.
12/20

INDEPENDENT RESURVEY WITH TRACT SEGREGATIONS TOWNSHIP No. 56 NORTH, RANGE No. 93 WEST OF THE SIXTH PRINCIPAL MERIDIAN, WYOMING

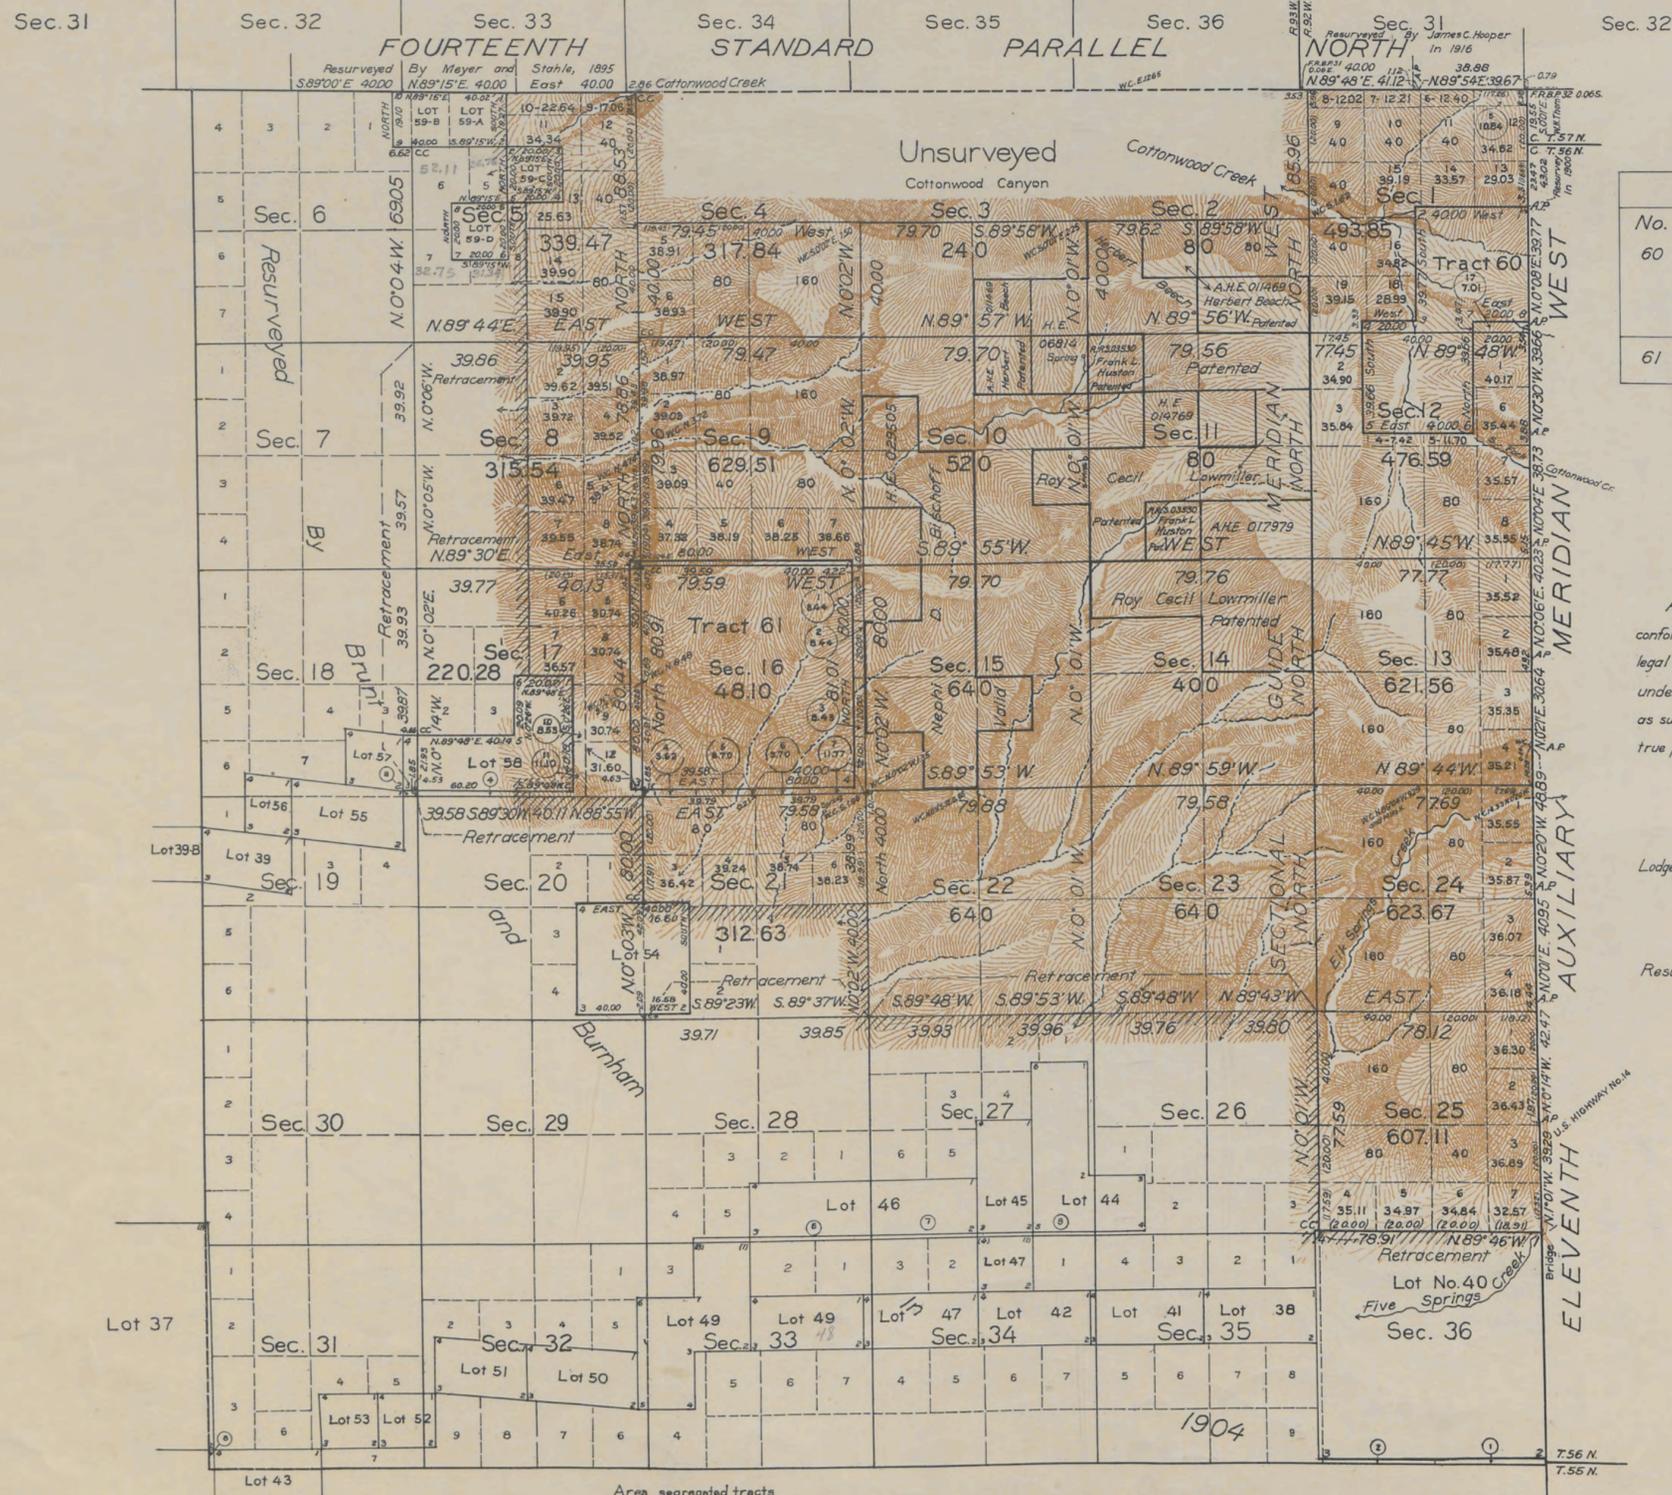

INDEX TO SEGREGATED TRACTS

Tract		Original Survey	
No.	Entry and Status	T. R. Sec.	Subdivisions
60	Buffalo	56 93 1	SE 1/4
	SS. List No. 28 State of Wyoming Approved	56 93 12	W 1/2 NE 1/4, E 1/2 NW 1/4
61	Designated School Section	56 93 16	All

All tract segregations shown hereon and all other claims shown to conform to the lines of the resurvey, whether by the original or new legal subdivisions, represent the position and form of said tracts under the original description as referred to the original survey, located as such on the ground according to the best available evidence of their true position

Lodgepole and limber pine and fir timber in the east range of sections

Resurvey authorized by the Commissioner's letter "E" dated Dec. 30, 1932

Scale: 40 Chains to an Inch
Area segregated tracts
Area public land
Total Area resurveyed 8,246.15 Acres

LINES DESIGNATED	BY WHOM SURVEYED	GROUP		MILEAGE		WHEN SURVEYED	
		No.	DATE	MLS.	CHS.	BEGUN	COMPLETED
East Boundary	Marvin J. Lytle	126	January 12, 1933	4	40.63	April 26, 1933	June 7, 1933
Subdivisional	"	"	"	30	40.49	"	"
Connecting	"	"	"	6	26.75	"	"
Segregated Tracts	"	"	"	6	79.09	"	"
Retracement	"	"	"	7	76.53	"	"

Office of U.S. Supervisor of Surveys
Denver, Colorado, February 21, 1935
The above plat of Township No. 56 North, Range No. 93 West of the Sixth Principal Meridian, Wyoming, is strictly conformable to the field notes of the resurvey thereof which have been examined and approved

Marvin J. Lytle
U. S. Supervisor of Surveys

DEPARTMENT OF THE INTERIOR
GENERAL LAND OFFICE
Washington, D. C., April 1, 1935
The resurvey represented by this plat having been correctly executed in accordance with the requirements of law and the regulations of this office, is hereby accepted


Antonette Furlong
Assistant Commissioner

2826

ORIGINAL
Accepted December 1, 1924

Supplemental Plat No. 2
Resurvey Fractional Township No. 56 North, Range No. 93 West of the Sixth Principal Meridian, Wyoming

Scale 10 Chains to an Inch

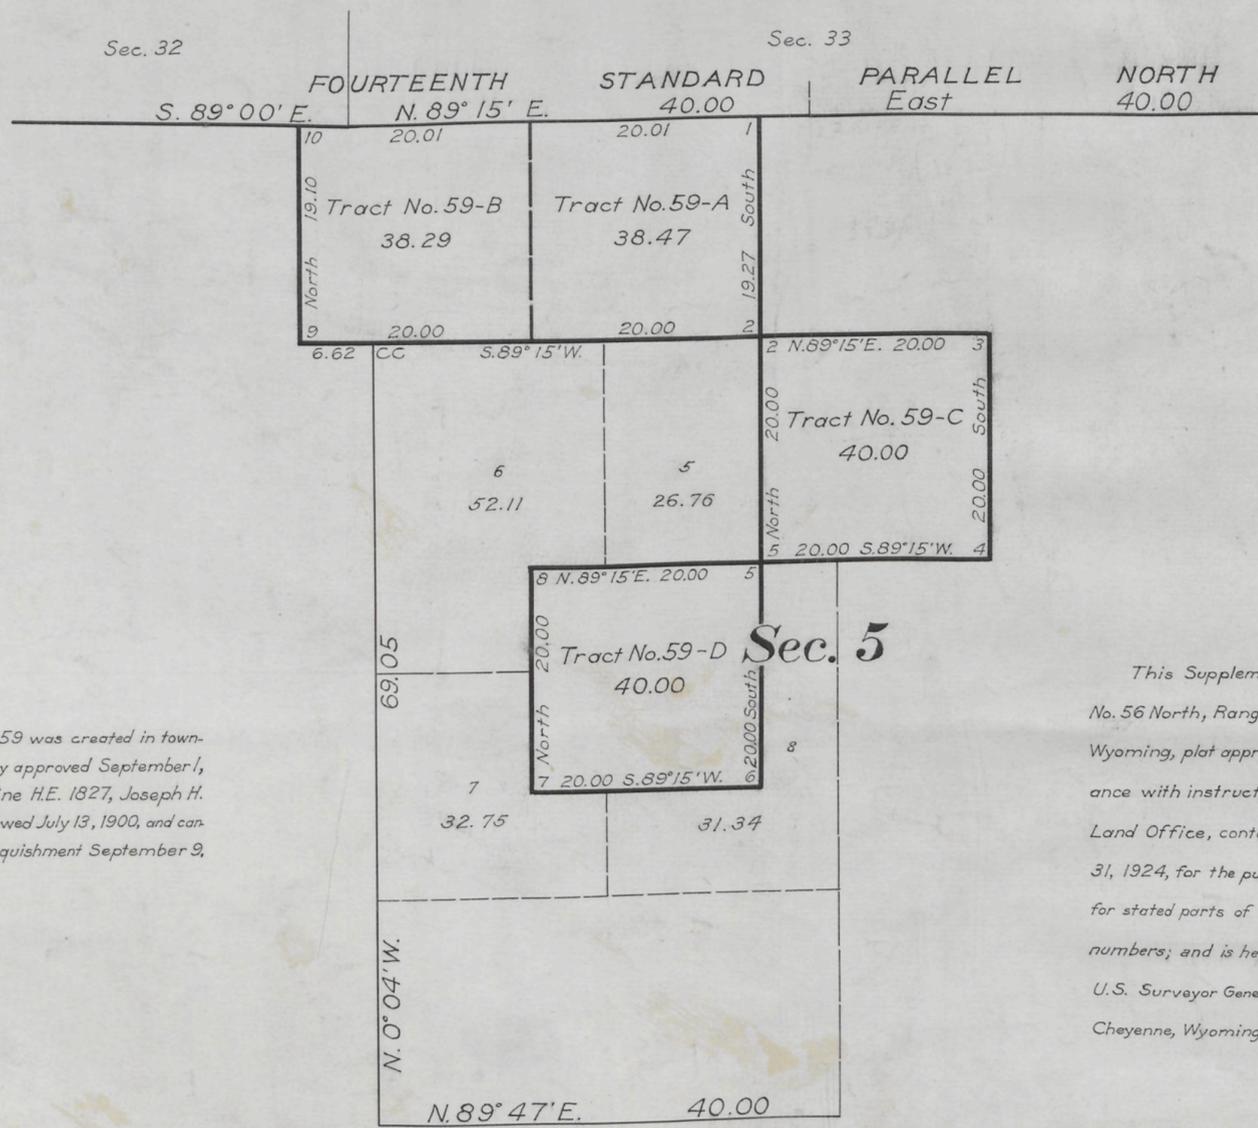

Note:
Tract No. 59 was created in township resurvey approved September 1, 1905, to define H.E. 1827, Joseph H. Johnson, allowed July 13, 1900, and cancelled by relinquishment September 9, 1902.

This Supplemental Plat of Resurvey Fractional Township No. 56 North, Range No. 93 West of the Sixth Principal Meridian, Wyoming, plat approved September 1, 1905, is prepared in compliance with instructions from the Commissioner of the General Land Office, contained in letter "E" Buffalo 021449, dated October 31, 1924, for the purpose of showing proper designations and areas for stated parts of Tract No. 59, and to eliminate duplication of lot numbers; and is hereby approved.
U.S. Surveyor General's Office,
Cheyenne, Wyoming, November 20, 1924.

Chyde W. Atterly
Surveyor General

AMT Copy

1862-C

Transmitted to Buffalo L.O.
December 26, 1924

2825

Supplemental Plat.

Index to Segregated Lots.

Resurvey Township N^o 56 North, Range N^o 93 West of the Sixth Principal Meridian, Wyoming.

Contract N^o 294, Brunt & Burnham, July 20, 1903.

Resurvey		Original Survey				Entry		Entryman.
Lot N ^o	Area.	T.	R.	Sec.	Subdivision.	Kind	N ^o	
37	64983	56	94	36	All	S.S.		Wyoming.
38	8083	"	93	35	S ² NE ⁴	HE	2643	Henry C. Lovell.
39	14567	"	94	19	SE ⁴ NW ⁴	"	1900	Letty May Ruble.
		"	94		S ² NE ⁴			
40	66009	"	93	36	All	S.S.		Wyoming.
41	8055	"	"	35	S ² NW ⁴	HE	2563	Henry C. Lovell.
42	8070	"	"	34	S ² NE ⁴	"	2625	" " "
43	8040	55	"	6	Lots 384	"	2641	" " "
44	16140	56	"	26	SW ² SW ⁴	"	1691	Christopher E. Price.
		"	"		SE ⁴ NE ⁴ & E ² SE ⁴			
45	8085	"	"	"	W ² SE ⁴	"	2628	Henry C. Lovell.
46	16136	"	"	27	S ² SW ⁴	"	1699	James F. Lampman.
		"	"		S ² SE ⁴			
47	12088	"	"	34	NW ² NE ⁴ & S ² NW ⁴	"	2642	Henry C. Lovell.
48	8018	"	"	33	S ² NE ⁴	"	2629	" " "
49	16006	"	"	"	E ² NW ⁴ SW ² NW ⁴ & NW ⁴ SW ⁴	"	1700	N. Durell Lampman.
50	8016	"	"	32	N ² SE ⁴	"	2644	Henry C. Lovell.
51	6657	"	"	"	N ² SW ⁴	"	2626	" " "
52	4151	"	"	31	SE ⁴ SE ⁴	"	2629	" " "
53	4155	"	"	"	SW ⁴ SE ⁴	"	2641	" " "
54	16000	"	"	20	E ² SE ⁴	"	1701	Calvin K. Hays.
		"	"		W ² SW ⁴			
55	8071	"	"	19	N ² NE ⁴	"	2819	Henry C. Lovell.
56	3302	"	"	"	NE ⁴ NW ⁴	"	2820	" " "
57	4054	"	"	18	SE ⁴ SE ⁴	"	"	" " "
58	16129	"	"	17	W ² SE ⁴ & S ² SW ⁴	"	1801	Thomas L. Lickert.
59	15676	"	"	5	SW ⁴ NE ⁴ , N ² NW ⁴ & NE ⁴ SW ⁴	"	1827	Joseph H. Johnson.


The above supplemental plat of the resurvey of T. 56 N, R. 93 W, being an index to the lots segregated and lotted by the original public survey, has been prepared in strict conformity to the field notes of the accepted resurvey on file in this office, which have been examined and approved.

Surveyor General's Office,
Cheyenne, Wyoming, November 16, 1907.

Alpheno P. Starnon
Surveyor General for Wyoming.

2823

TOWNSHIP N^o 56 NORTH. RANGE N^o 93 WEST of the 6th Principal MERIDIAN.

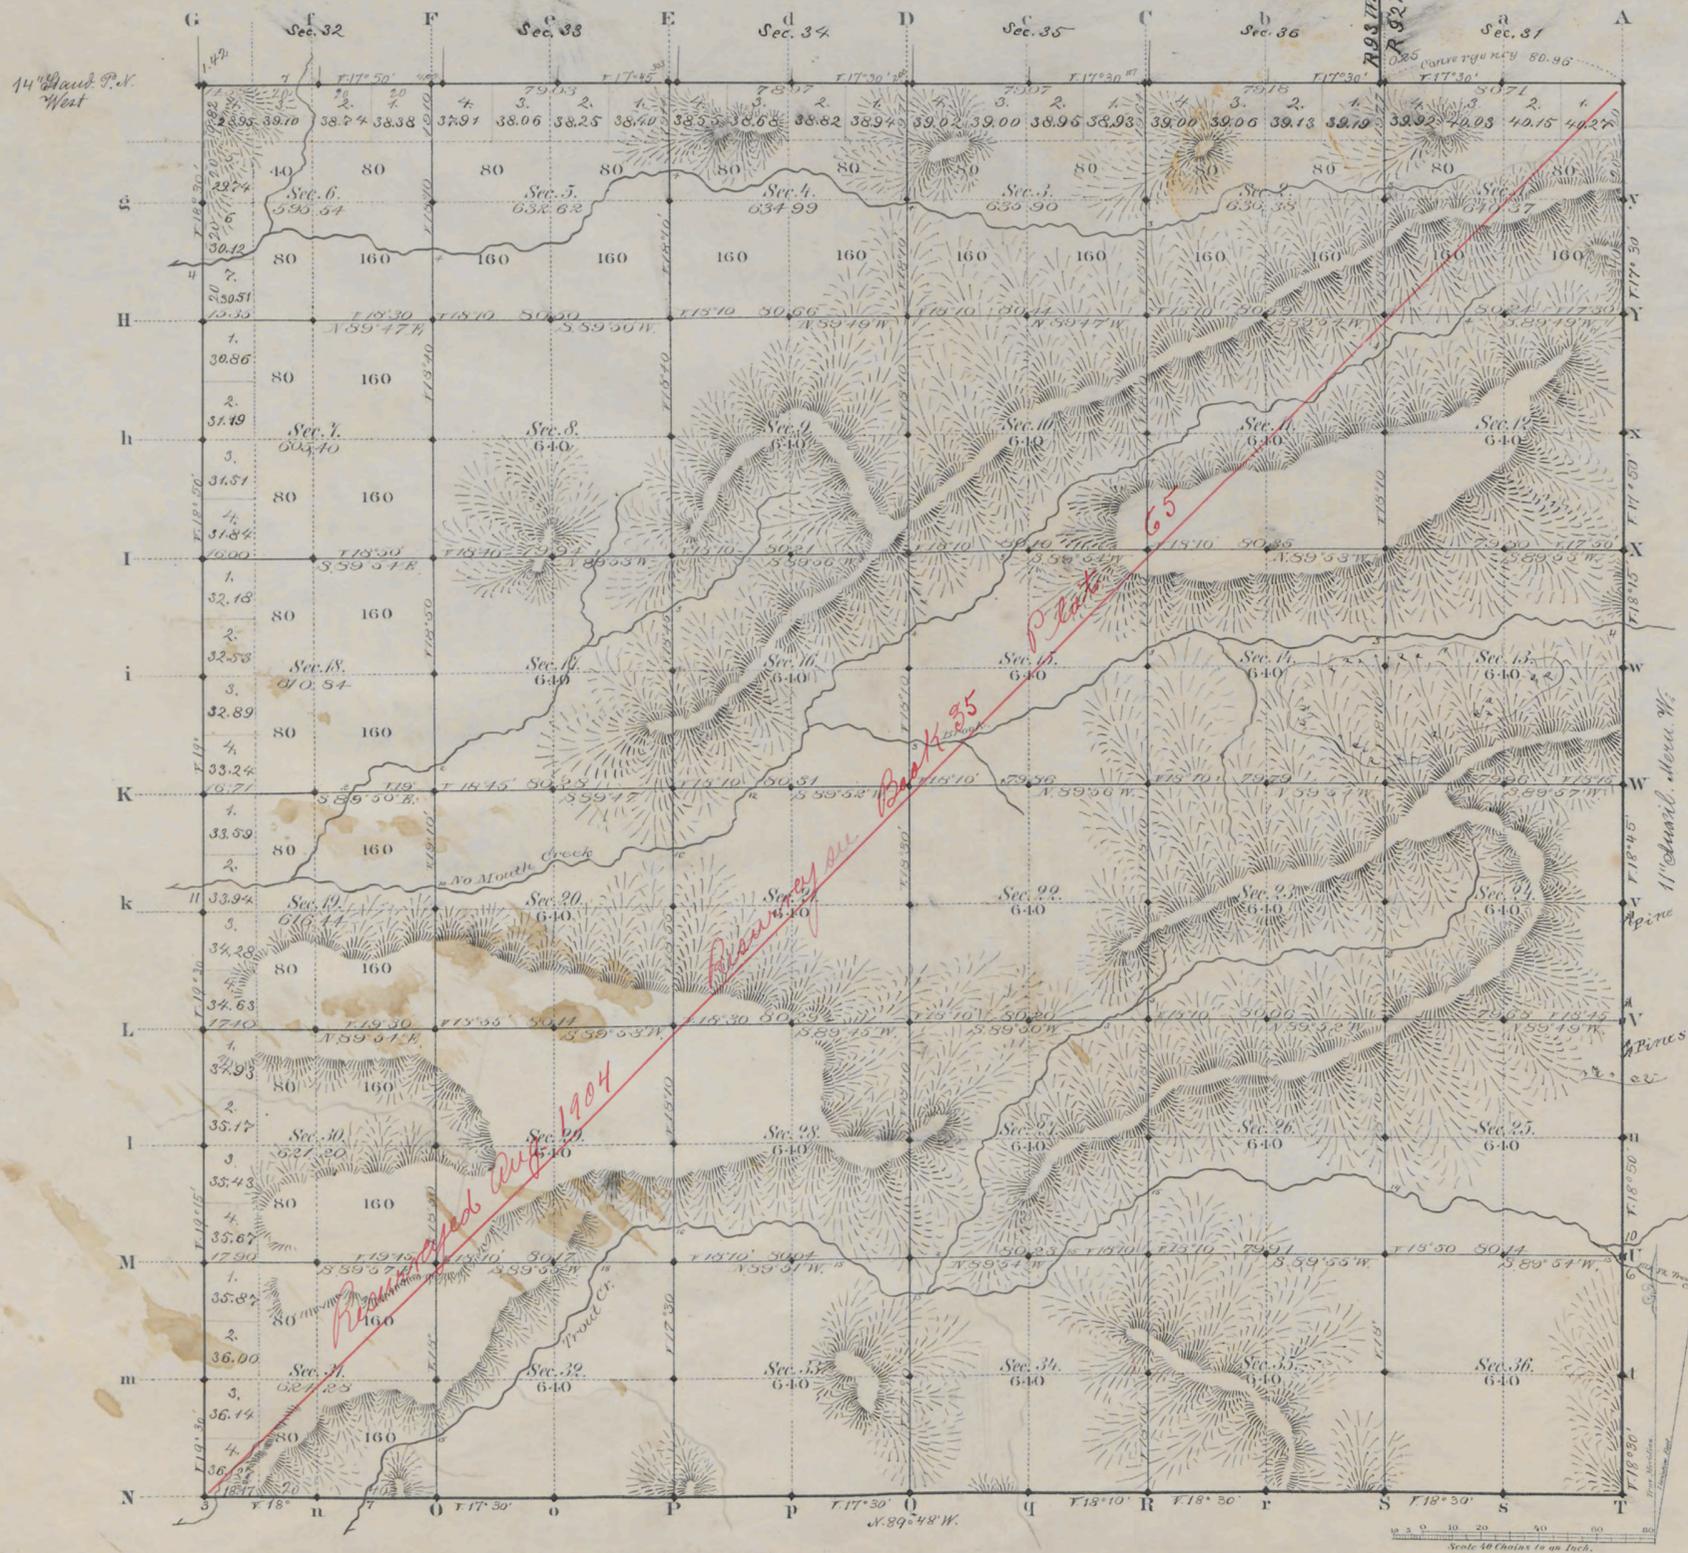

Total number of Acres. 22853.96

Survey Designated	By Whom Surveyed	Date of Contract	Amount of Survey M ^o C ^t A ^c	When Surveyed	Magnetic Declination
8. Township lines	G. M. CARSON	July 13, 1882	11 77 39	Apr 25, 1883	17° 45' E. a. S.
Subdivisions	"	"	59 64 91	July 16 25 1883	18° 10' "
Connections	"	"	10 35 "	"	"
14' Grand P.N.	"	"	5 79 54	Apr 28, 1883	"
11' Grand N.W.	"	"	6 00 00	Apr 16, 1883	"

The above Map of Township N^o 56 North Range N^o 93 West of the Sixth Principal Meridian Wyoming Territory is strictly conformable to the field notes of the survey thereof on file in this Office, which have been examined and approved


Surveyor General's Office, *Edw. C. Davis* Sur. Gen.
Cheyenne Wyoming
December 22nd 1883

1862

56 - 93

Carver
56-93

A. Gast & Co. St. Louis Mo.

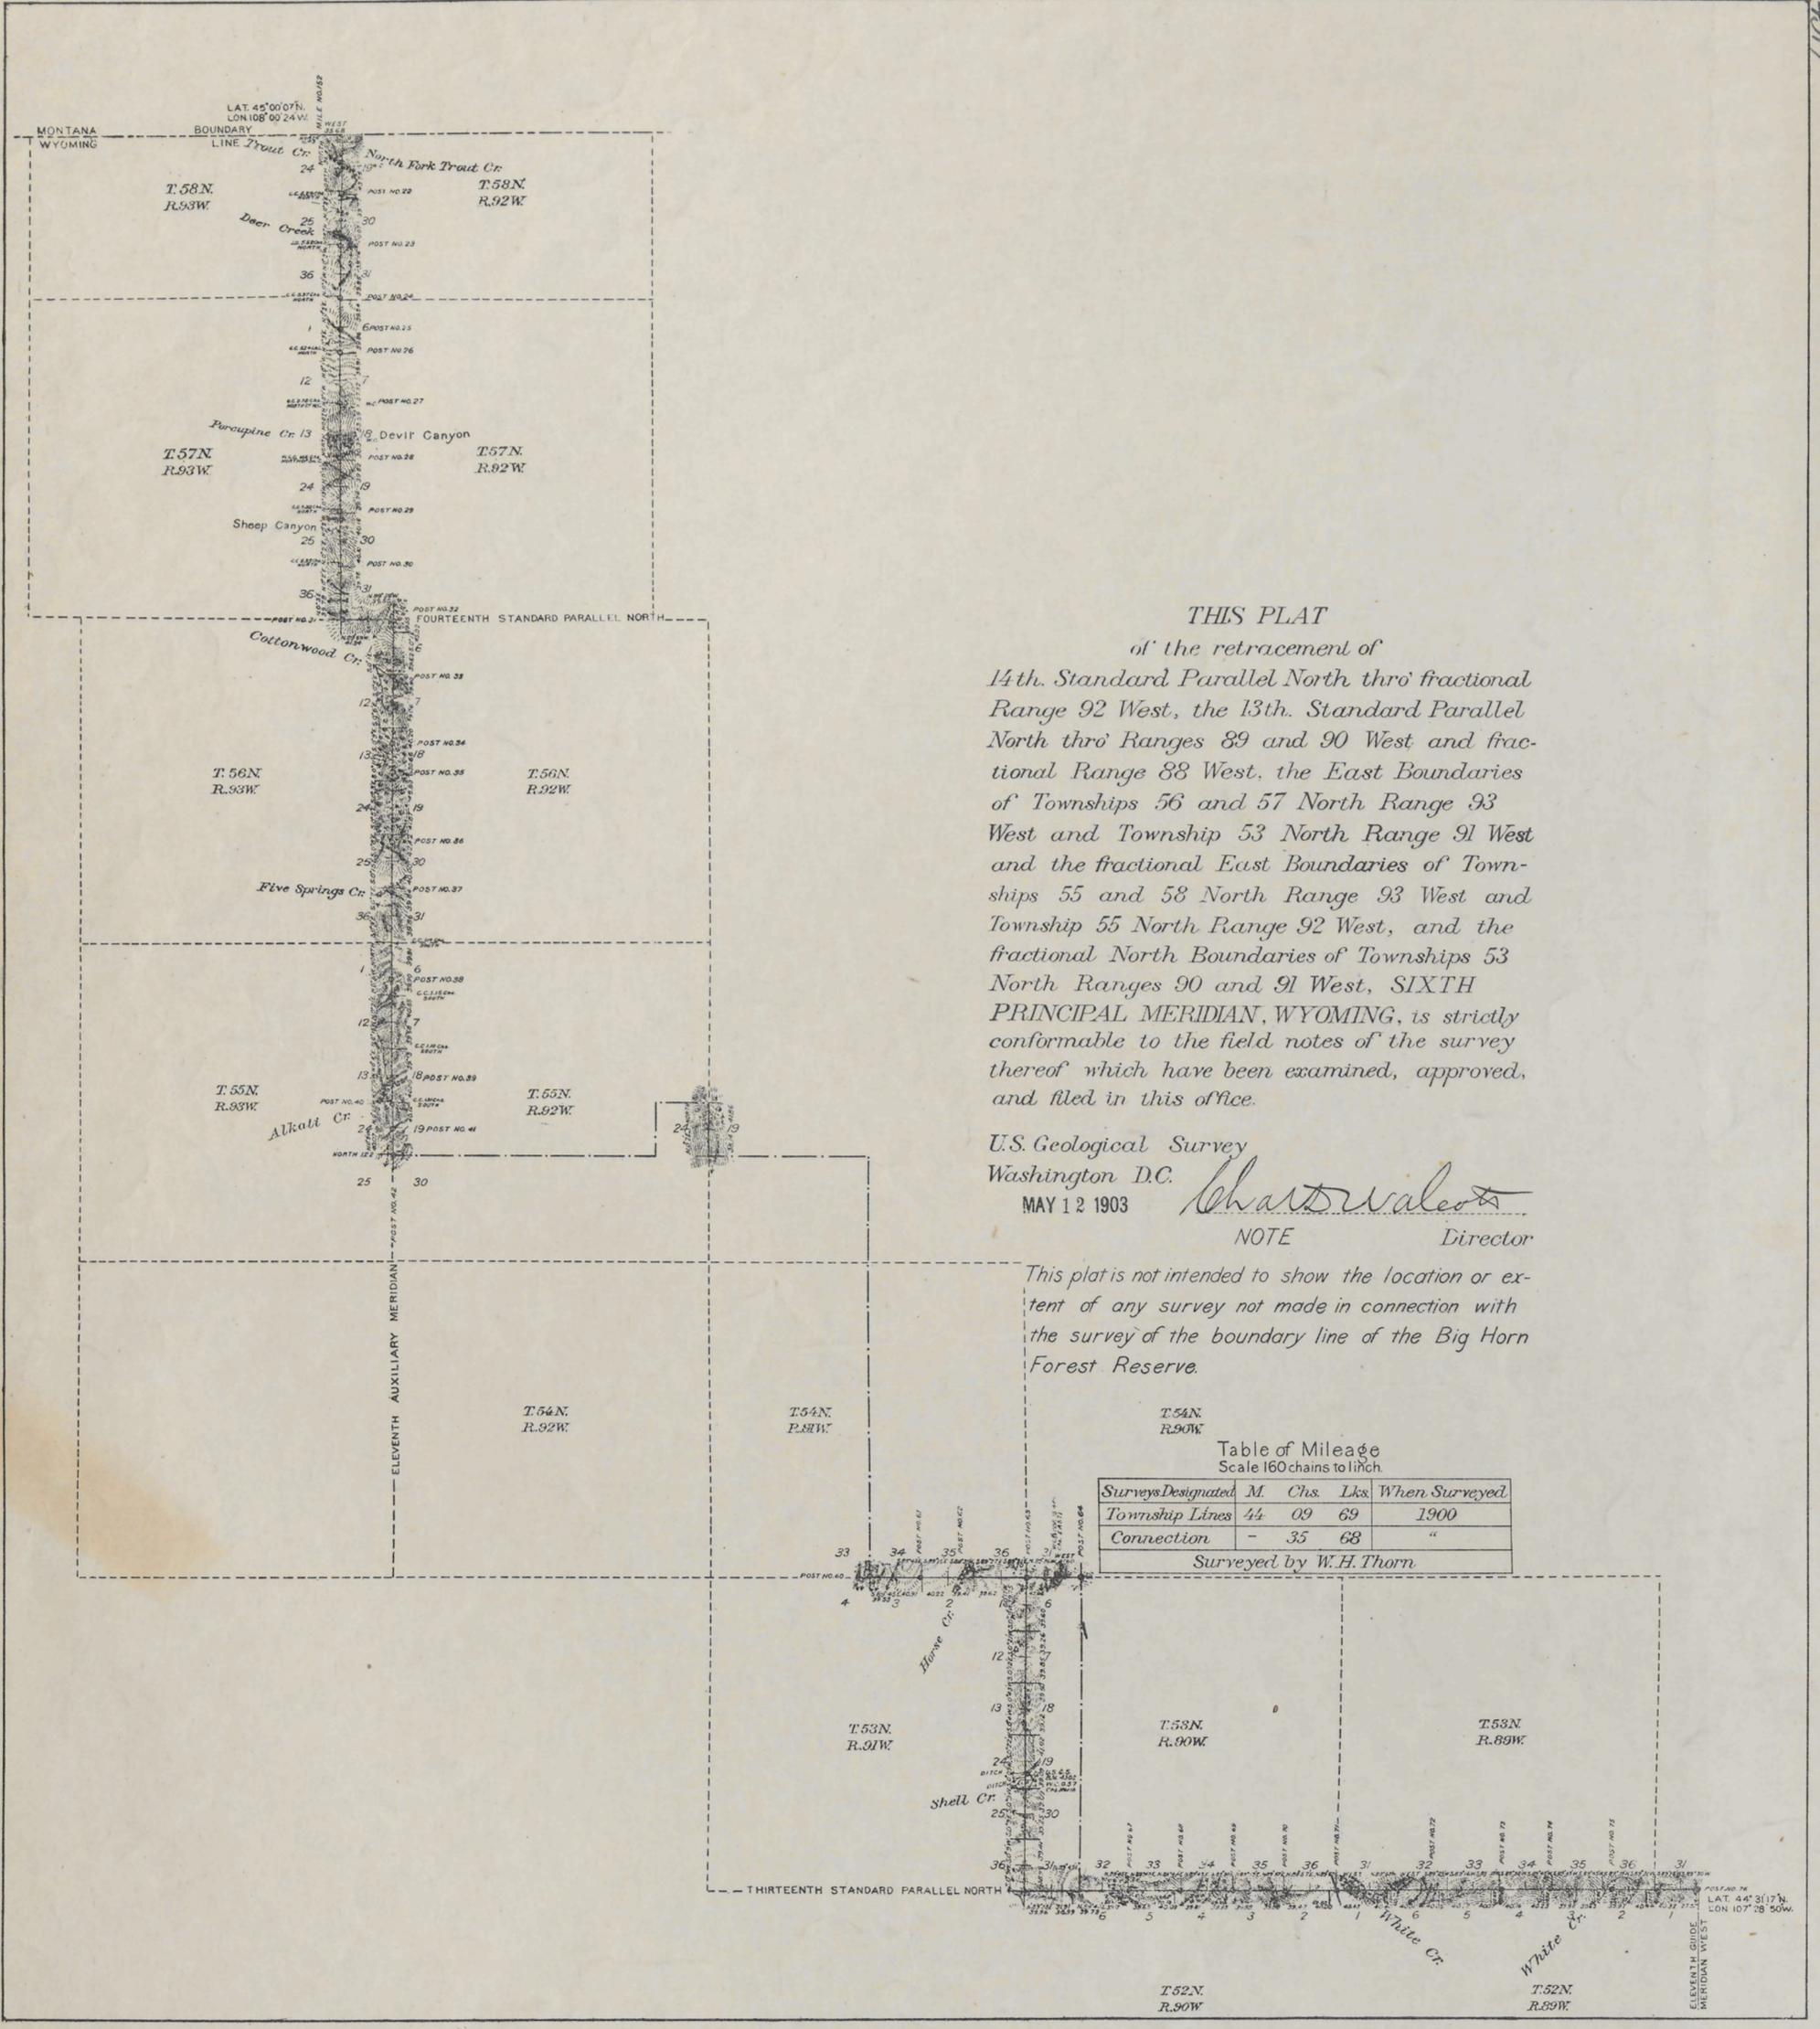

THIS PLAT
of the retracement of
14th. Standard Parallel North thro' fractional
Range 92 West, the 13th. Standard Parallel
North thro' Ranges 89 and 90 West and frac-
tional Range 88 West, the East Boundaries
of Townships 56 and 57 North Range 93
West and Township 53 North Range 91 West
and the fractional East Boundaries of Town-
ships 55 and 58 North Range 93 West and
Township 55 North Range 92 West, and the
fractional North Boundaries of Townships 53
North Ranges 90 and 91 West, SIXTH
PRINCIPAL MERIDIAN, WYOMING, is strictly
conformable to the field notes of the survey
thereof which have been examined, approved,
and filed in this office.

U.S. Geological Survey
Washington D.C.
MAY 12 1903
Charles D. Walcott
NOTE Director


This plat is not intended to show the location or extent of any survey not made in connection with the survey of the boundary line of the Big Horn Forest Reserve.

Table of Mileage
Scale 160 chains to 1 inch.

Surveys Designated	M.	Chs.	Lks.	When Surveyed
Township Lines	44	09	69	1900
Connection	-	35	68	"

Surveyed by W.H. Thorn

RECEIVED S. G. O.
AUG 11 1903
CHEYENNE, WYO.

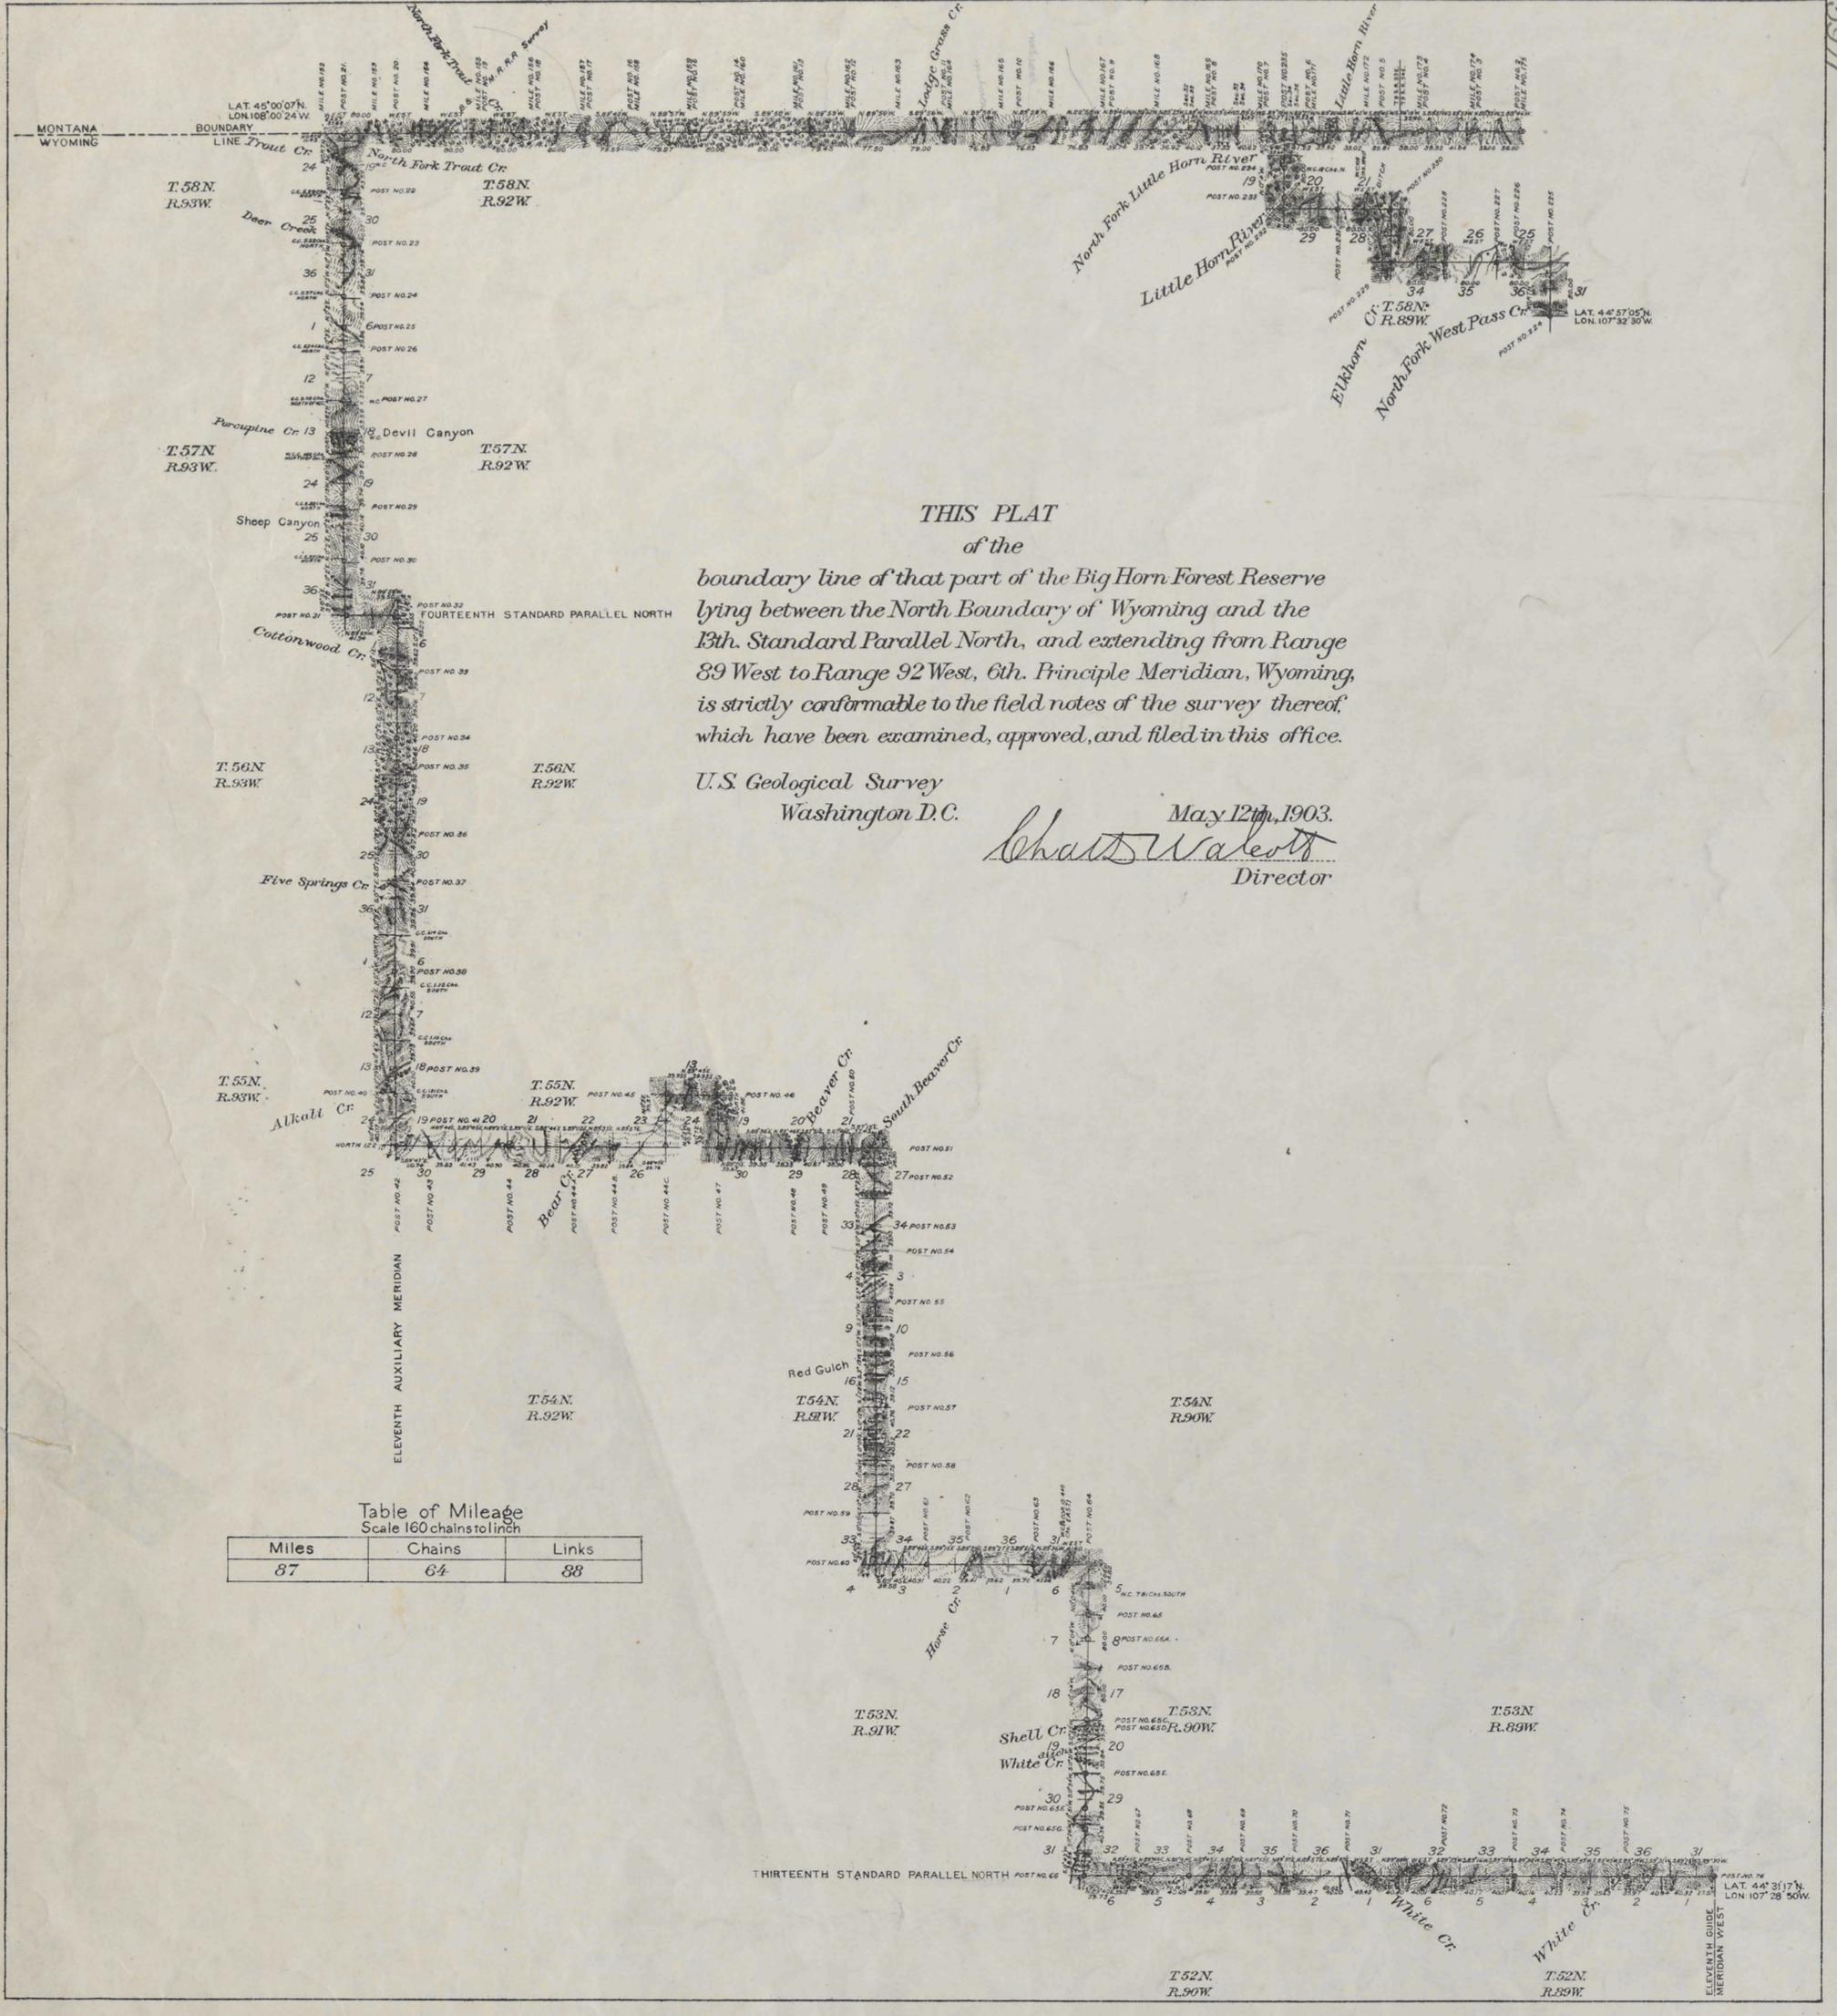

THIS PLAT
of the
boundary line of that part of the Big Horn Forest Reserve
lying between the North Boundary of Wyoming and the
14th. Standard Parallel North, and extending from Range
89 West to Range 92 West, 6th. Principle Meridian, Wyoming,
is strictly conformable to the field notes of the survey thereof,
which have been examined, approved, and filed in this office.

U.S. Geological Survey
Washington D.C.

May 12th, 1903.
Chas. Walcott
Director

Table of Mileage
Scale 160 chains to a mile

Miles	Chains	Links
87	64	88

RECEIVED S. G. U.
AUG 11 1903
CHEYENNE, WYO.

35
Indepes

61

4814

RESURVEY TOWNSHIP EXTERIORS.

Scale: 1 inch = 160 chains.

14TH STANDARD PARALLEL NORTH

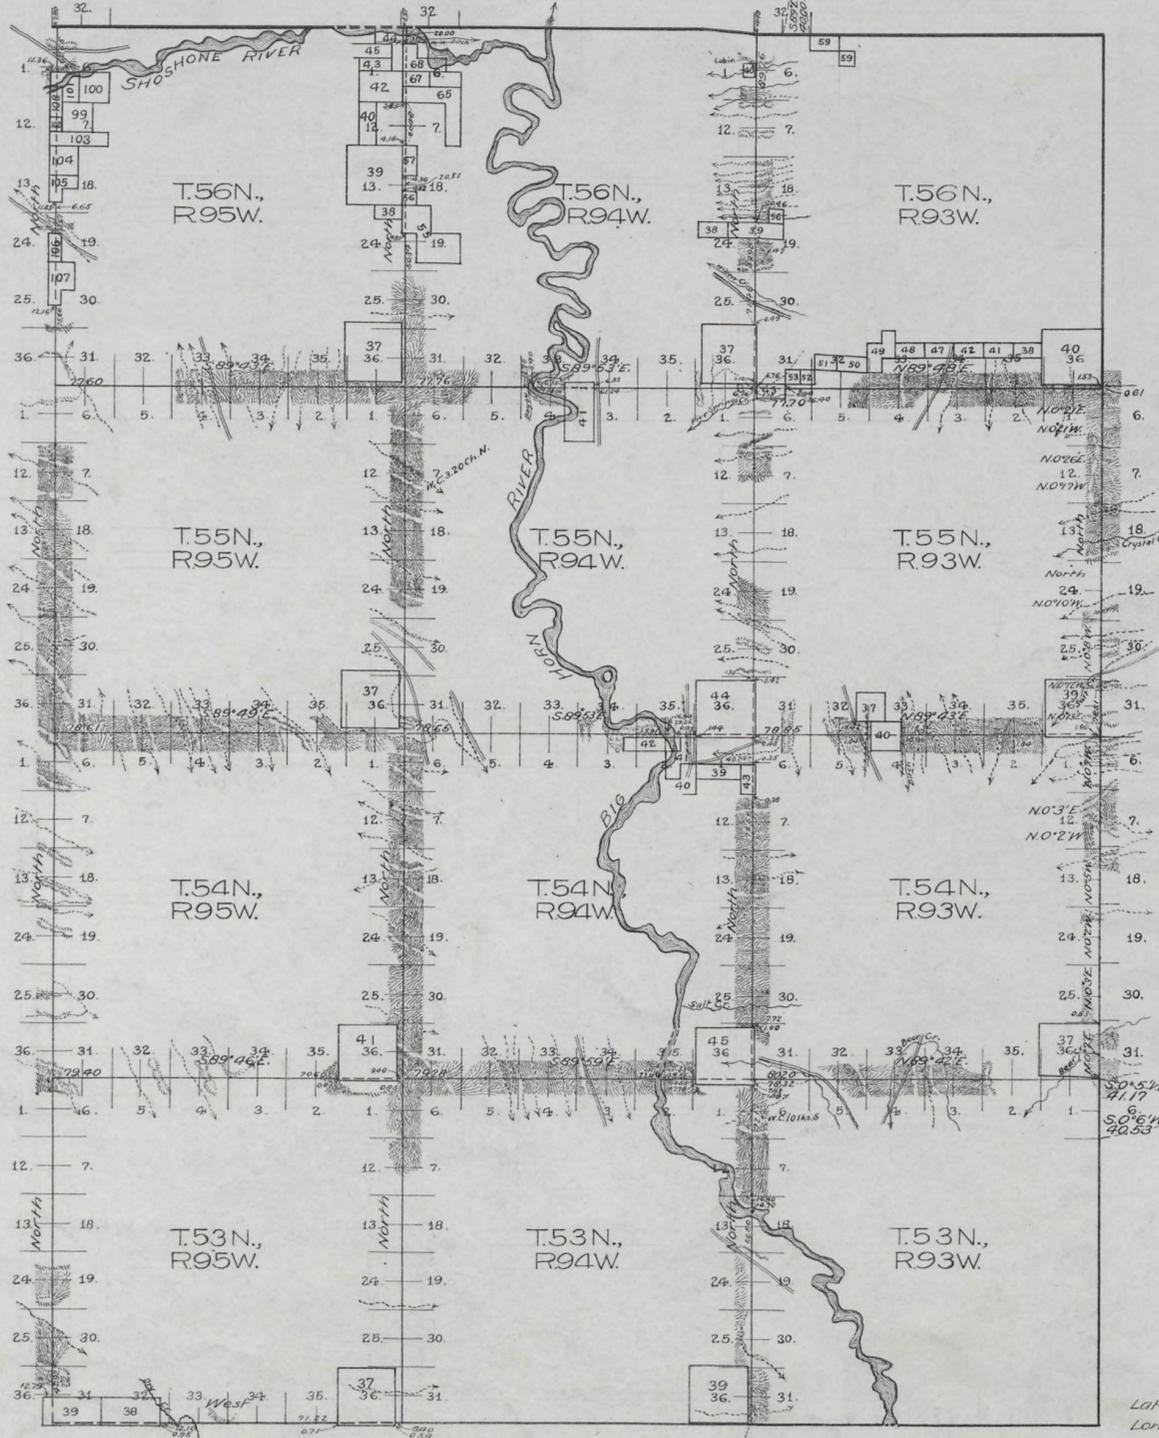


Table of Mileage.

Survs. Designated	Amount Mls. Chs. Lks.	When Surveyed
Stand. Lines Resur.	18-00-00	Apr. 1 - May 21, 1904
" " Retr.	1-41-70	October 11, "
Township" Resur.	126-22-25	Sept. 9, 03 - June 1, "
Connections	2-40-26	September 12, "

This Plat
of the Resurvey of
the 13th Standard Parallel North through R.95W.;
the 11th Auxiliary Meridian West through T.54 & 55N.;
the West and North boundaries of T.53N., R.95W.;
" " " " " T.54N., R.95W.;
" " " " " T.55N., R.95W.;
" " boundary of T.56N., R.95W.;
" " " " " T.56N., R.94W.;
" " and North boundaries of T.53N., R.94W.;
" " " " " T.54N., R.94W.;
" " " " " T.55N., R.94W.;
" " boundary of T.56N., R.94W.;
" " and North boundaries of T.53N., R.93W.;
" " " " " T.54N., R.93W.;
" " " " " T.55N., R.93W.;
and the Retracing of
a part of the 11th Auxiliary Meridian West
through T.53N.; and a part of the 14th
Standard Parallel North through R.93W.
of the 6th Principal Meridian,
Wyoming,
is strictly conformable to field notes of the
resurvey thereof
by
Brunt and Burnham, U.S.D.S.,
under their
Contract No. 294,
dated July 20, 1903,
which have been examined, approved and
Filed in this office.
U.S. Surv. Gen's Office,
Cheyenne, Wyoming,
September 1, 1905

Alpheus P. Haman
U.S. Surv. Gen.

Latitude 44° 31' N.
Longitude 107° 55' W.
Mean Mag. Decl. 18° 15' E.

13TH STANDARD PARALLEL NORTH

2896


Survey accepted by the State Commission in this
letter, Oct. 26, 1905

32
Index

1613

TOWNSHIP EXTERIORS

Scale 1 inch to 160 chains

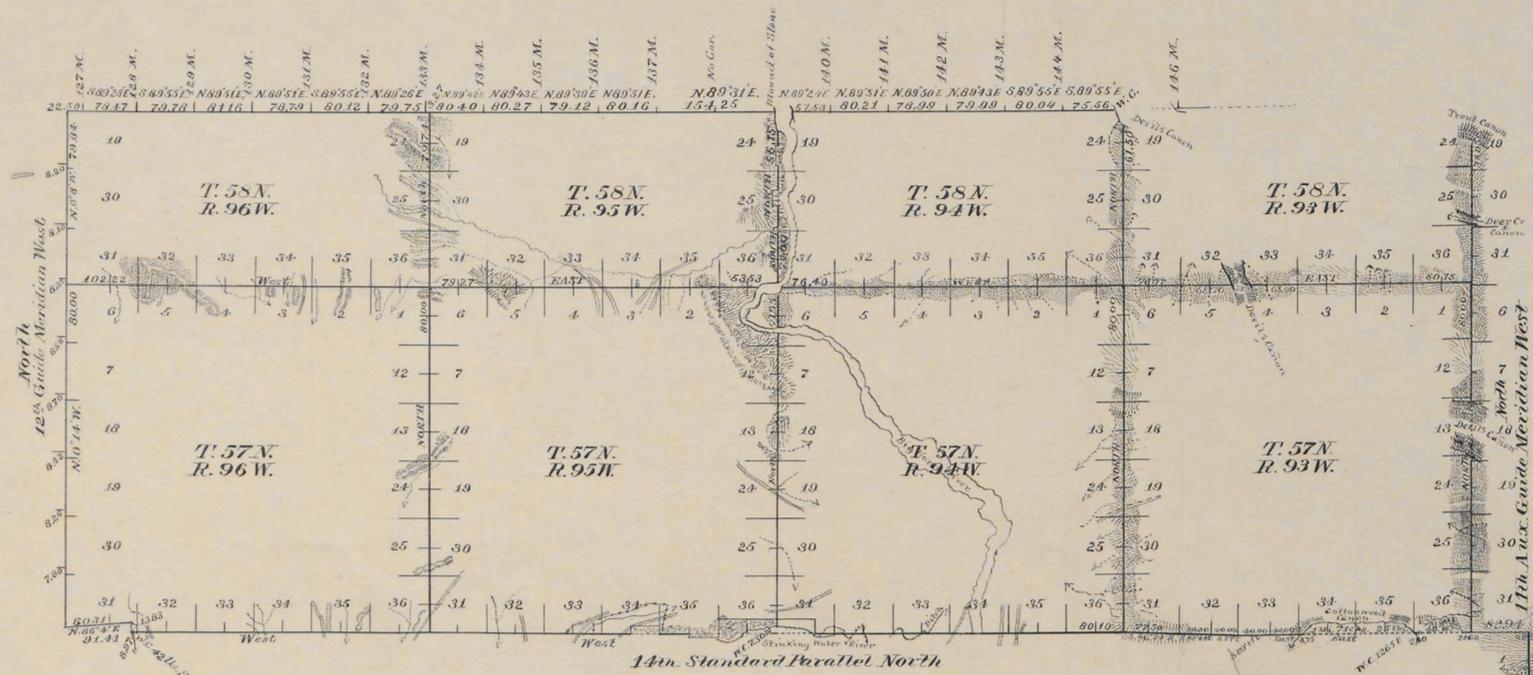

This Plat
of the
Retracement and resurvey of the 14th
Standard Parallel North, through
Ranges 93, 94, 95 and 96 W.; The 11th
Auxiliary Guide Meridian West,
through Tps. 56 N.
The survey of the 11th Auxiliary Guide
Meridian West, through Tps. 57 and 58 N.
The east boundaries of Tps. 57 and 58 N.
Rps. 94, 95 and 96 and the north bound-
aries of Tps. 57 N., Rps. 93, 94, 95 and 96
West of the 6th Principal Meridian,
Wyoming.
Also a retracement of the North
boundary of Wyoming from the
127th to the 144th. M. W. is strictly
conformable to the field notes of the
survey thereof
by
Meyer & Stahl, U.S. Deputy Surveyors
under their
Contract No. 257,
dated March 20th 1895,
which have been examined, approved
and filed in this office.
Cheyenne Wyoming
Oct 21, 1895.
John Charles Thompson
U.S. Surv. Genl.

Table of Mileage


Surveys Designated	Amount		When surveyed
	Mt.	Lks.	
Standard lines	36	87	May 16 - July 25, 1895
Township lines	61	31	June 4 " 26, "
Connecting lines	1	77	May 16 " " "

2700

EXTERIOR LINES.

Scale 3 miles to 1 inch. Magnetic Variation, East.

Edw. C. David
R. B. G.

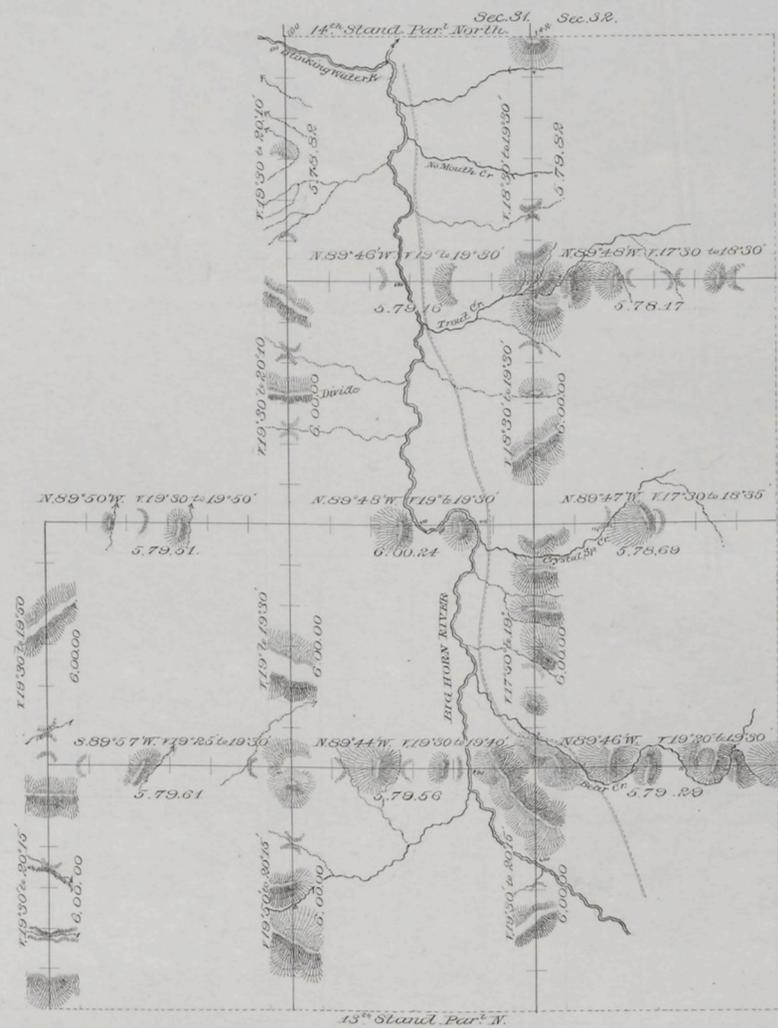

T. 56N.

T. 55N.

T. 54N.

T. 53N.

R. 95W.

R. 94W.

R. 93W.

Surveys Designated	By Whom Surveyed.	Date of Contract.	Amount of Surveys			When Surveyed.
			mils.	chs.	lis.	
Exterior lines	G. M. Carson	July 13 th 1882	107	72	87	Apr. 30-May 7 1883
Connections	" " "	" " "	3	02	" " "	" " "

They certify that the above diagram of the Exterior lines of Tps 53, 54, 55 & 56 N. R's 93 & 94 W., and Tps 53 & 54 N., R. 95 W. of the 5th Principal Meridian Wyoming Territory, is strictly conformable to the field notes of the survey thereof on file in this office, which have been examined and approved
 Surveyor General's Office,
 Cheyenne Wyoming December 22nd 1883

Edw. C. David Sur^g Gen^l


(24)
Index

2784

11

11TH AUXILIARY MERIDIAN WEST

In Tps. 53, 54, 55 & 56 N. betw. Rs. 9th & 9th 33 West of the 6th P.M. Wyo. Ter.
Scale 40 Chs. to 1 inch. May, 1883.

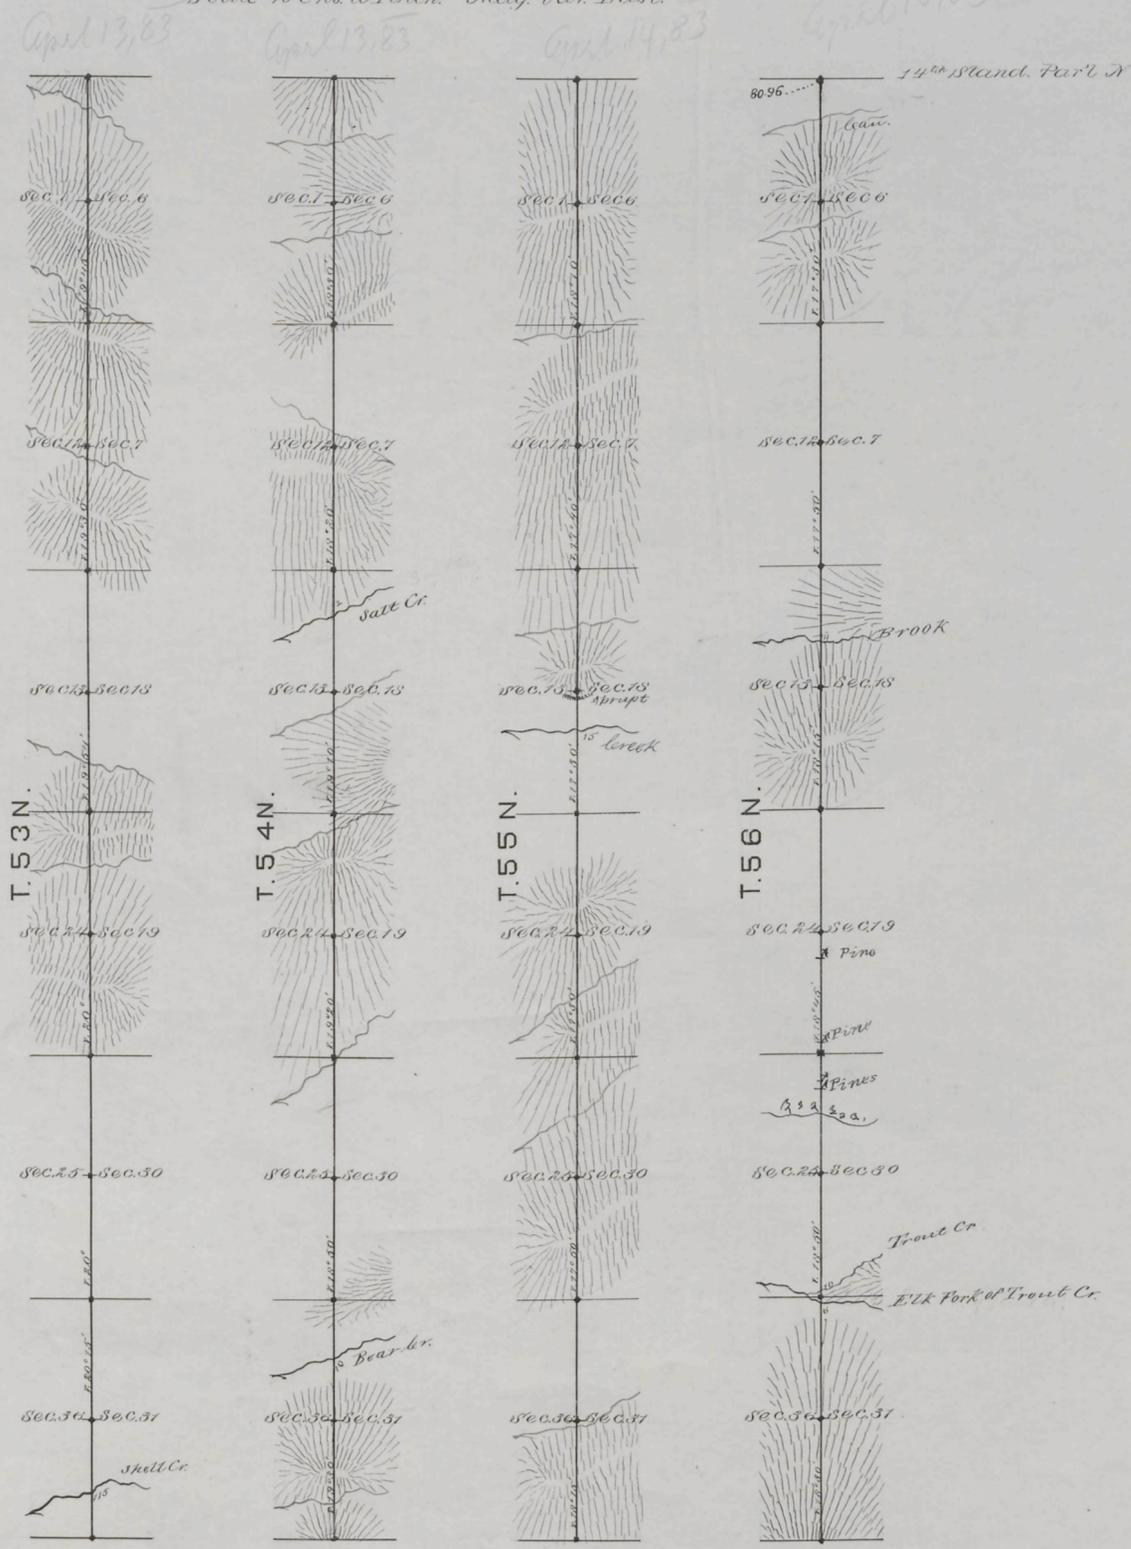

Survey Designated.	By Whom Surveyed.	Date of contract.	Amount of survey M. C. L.	When Surveyed.
11 th Auxil. Mer. W.	C. M. Carson	July 13, 1882	24 0 0	April 16, 1883

I hereby certify that the above diagram of the 11th Auxiliary Meridian West in Tps. 53, 54, 55 & 56 N. betw. Rs. 9th & 9th 33 W. of the 6th P.M. Wyo. Ter. is strictly conformable to the field notes of the survey on file in this Office, which have been examined and approved.
 Surveyor General's Office,
 Cheyenne Wyo. December 22nd 1883.

Edw. C. Davis
 Sur. Gen.