
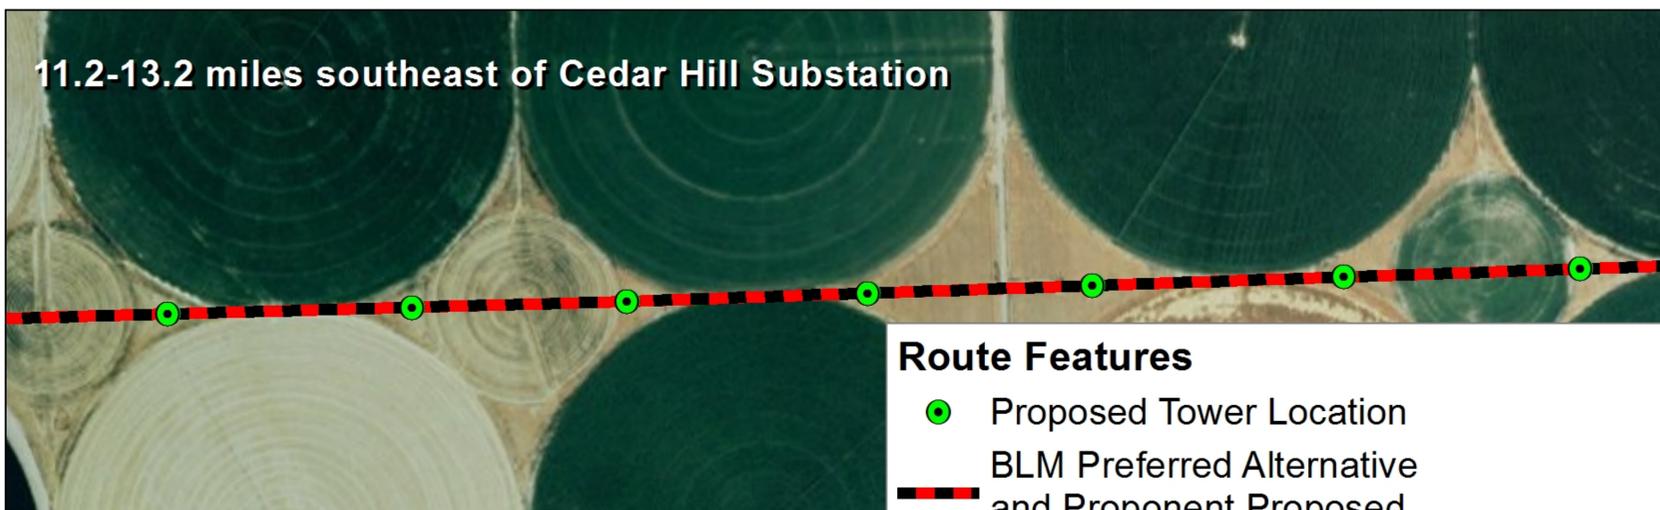
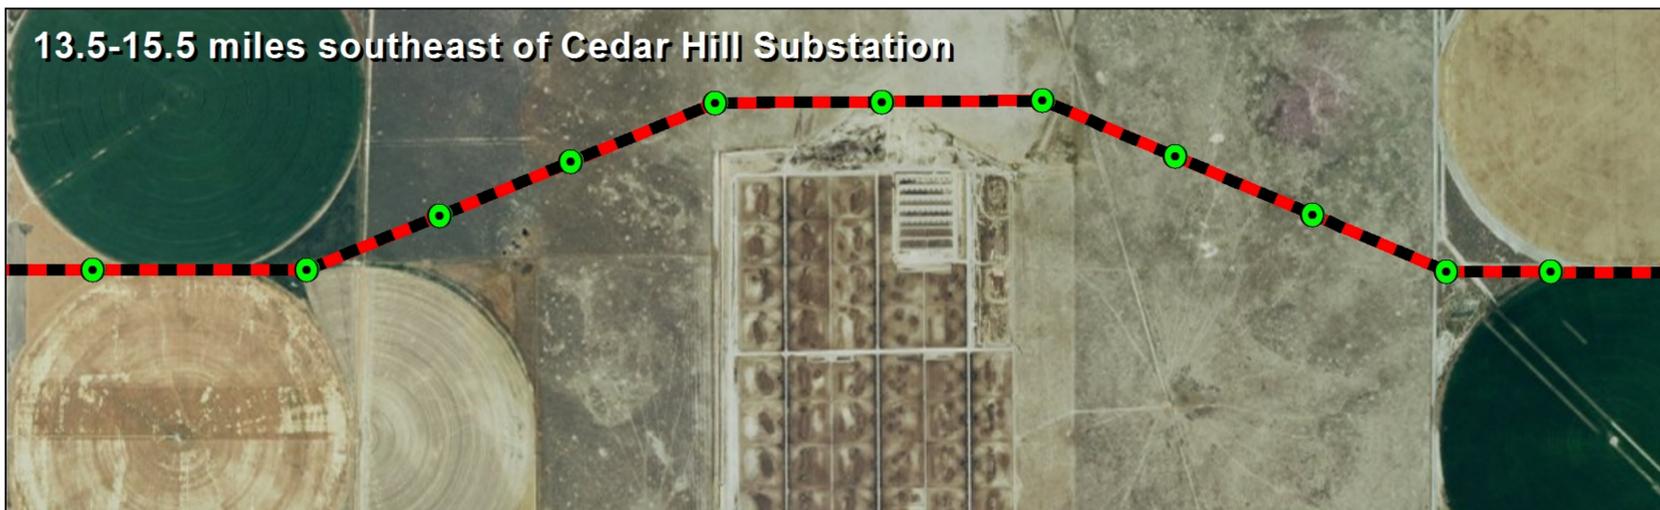
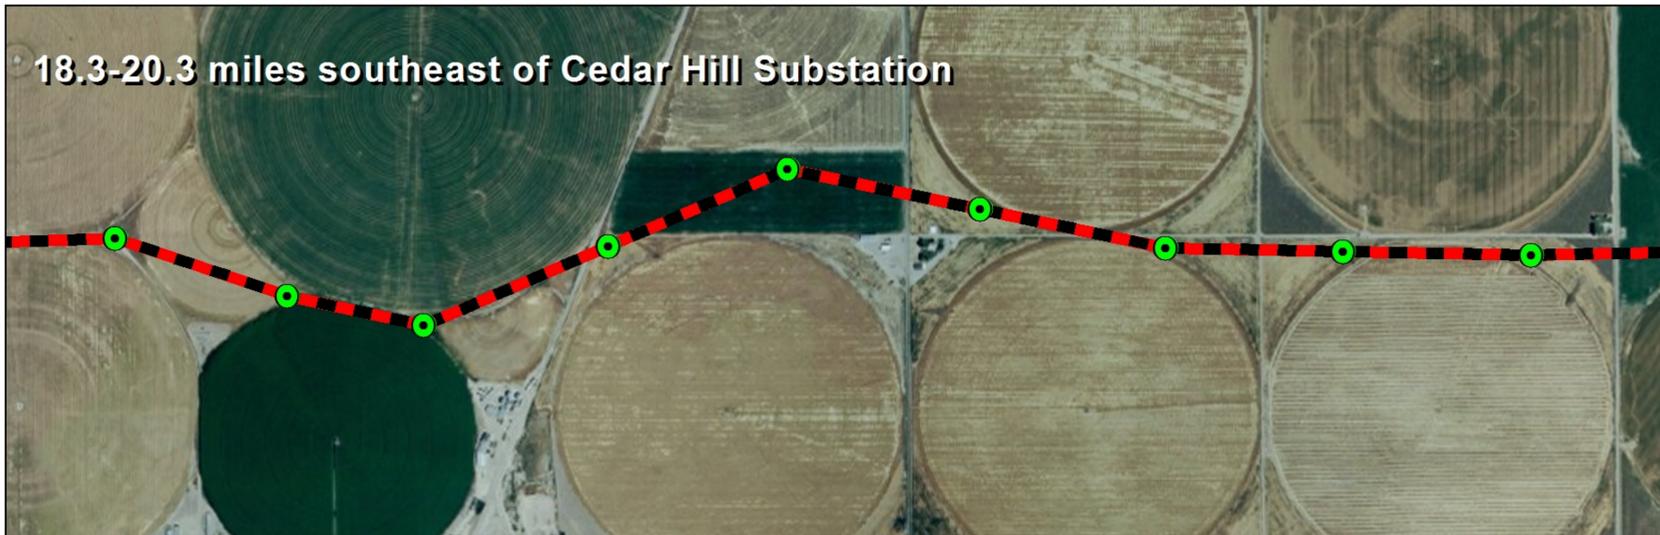


# Example of Transmission Line Layout (Segment 7)

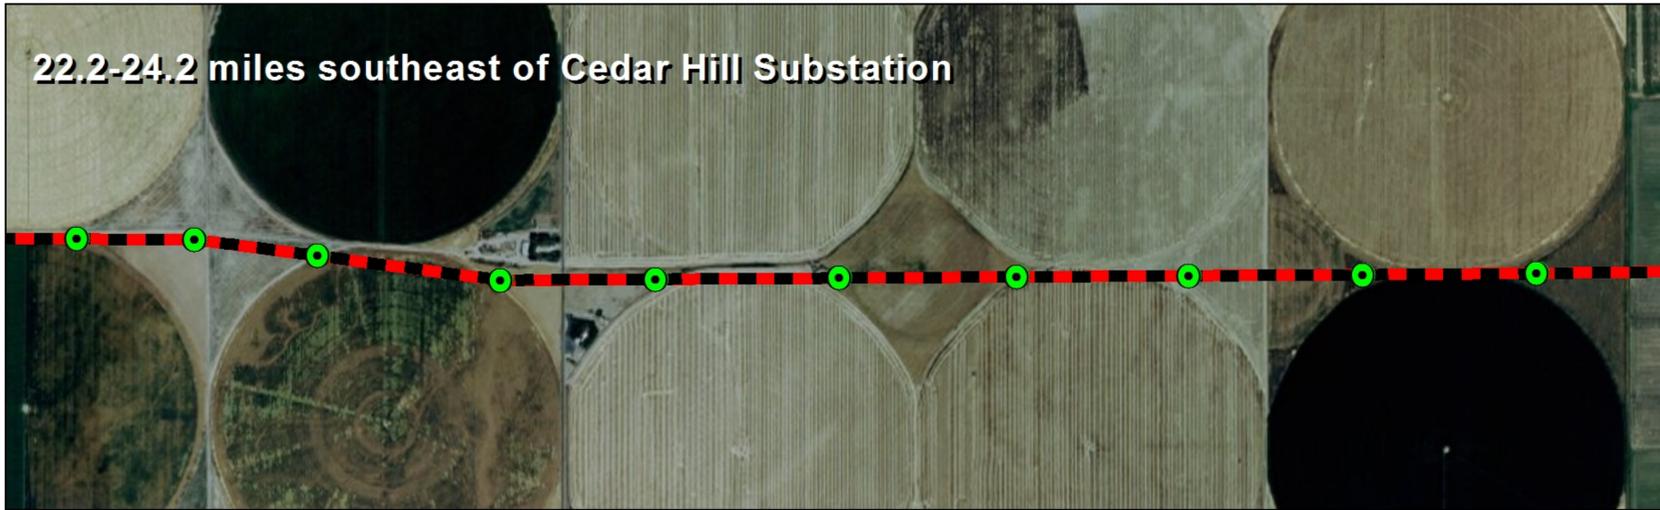

### Route Features

- Proposed Tower Location
- BLM Preferred Alternative and Proponent Proposed

see Appendix A Figure A-10 for overview of are

