


30.
Indexed

43.

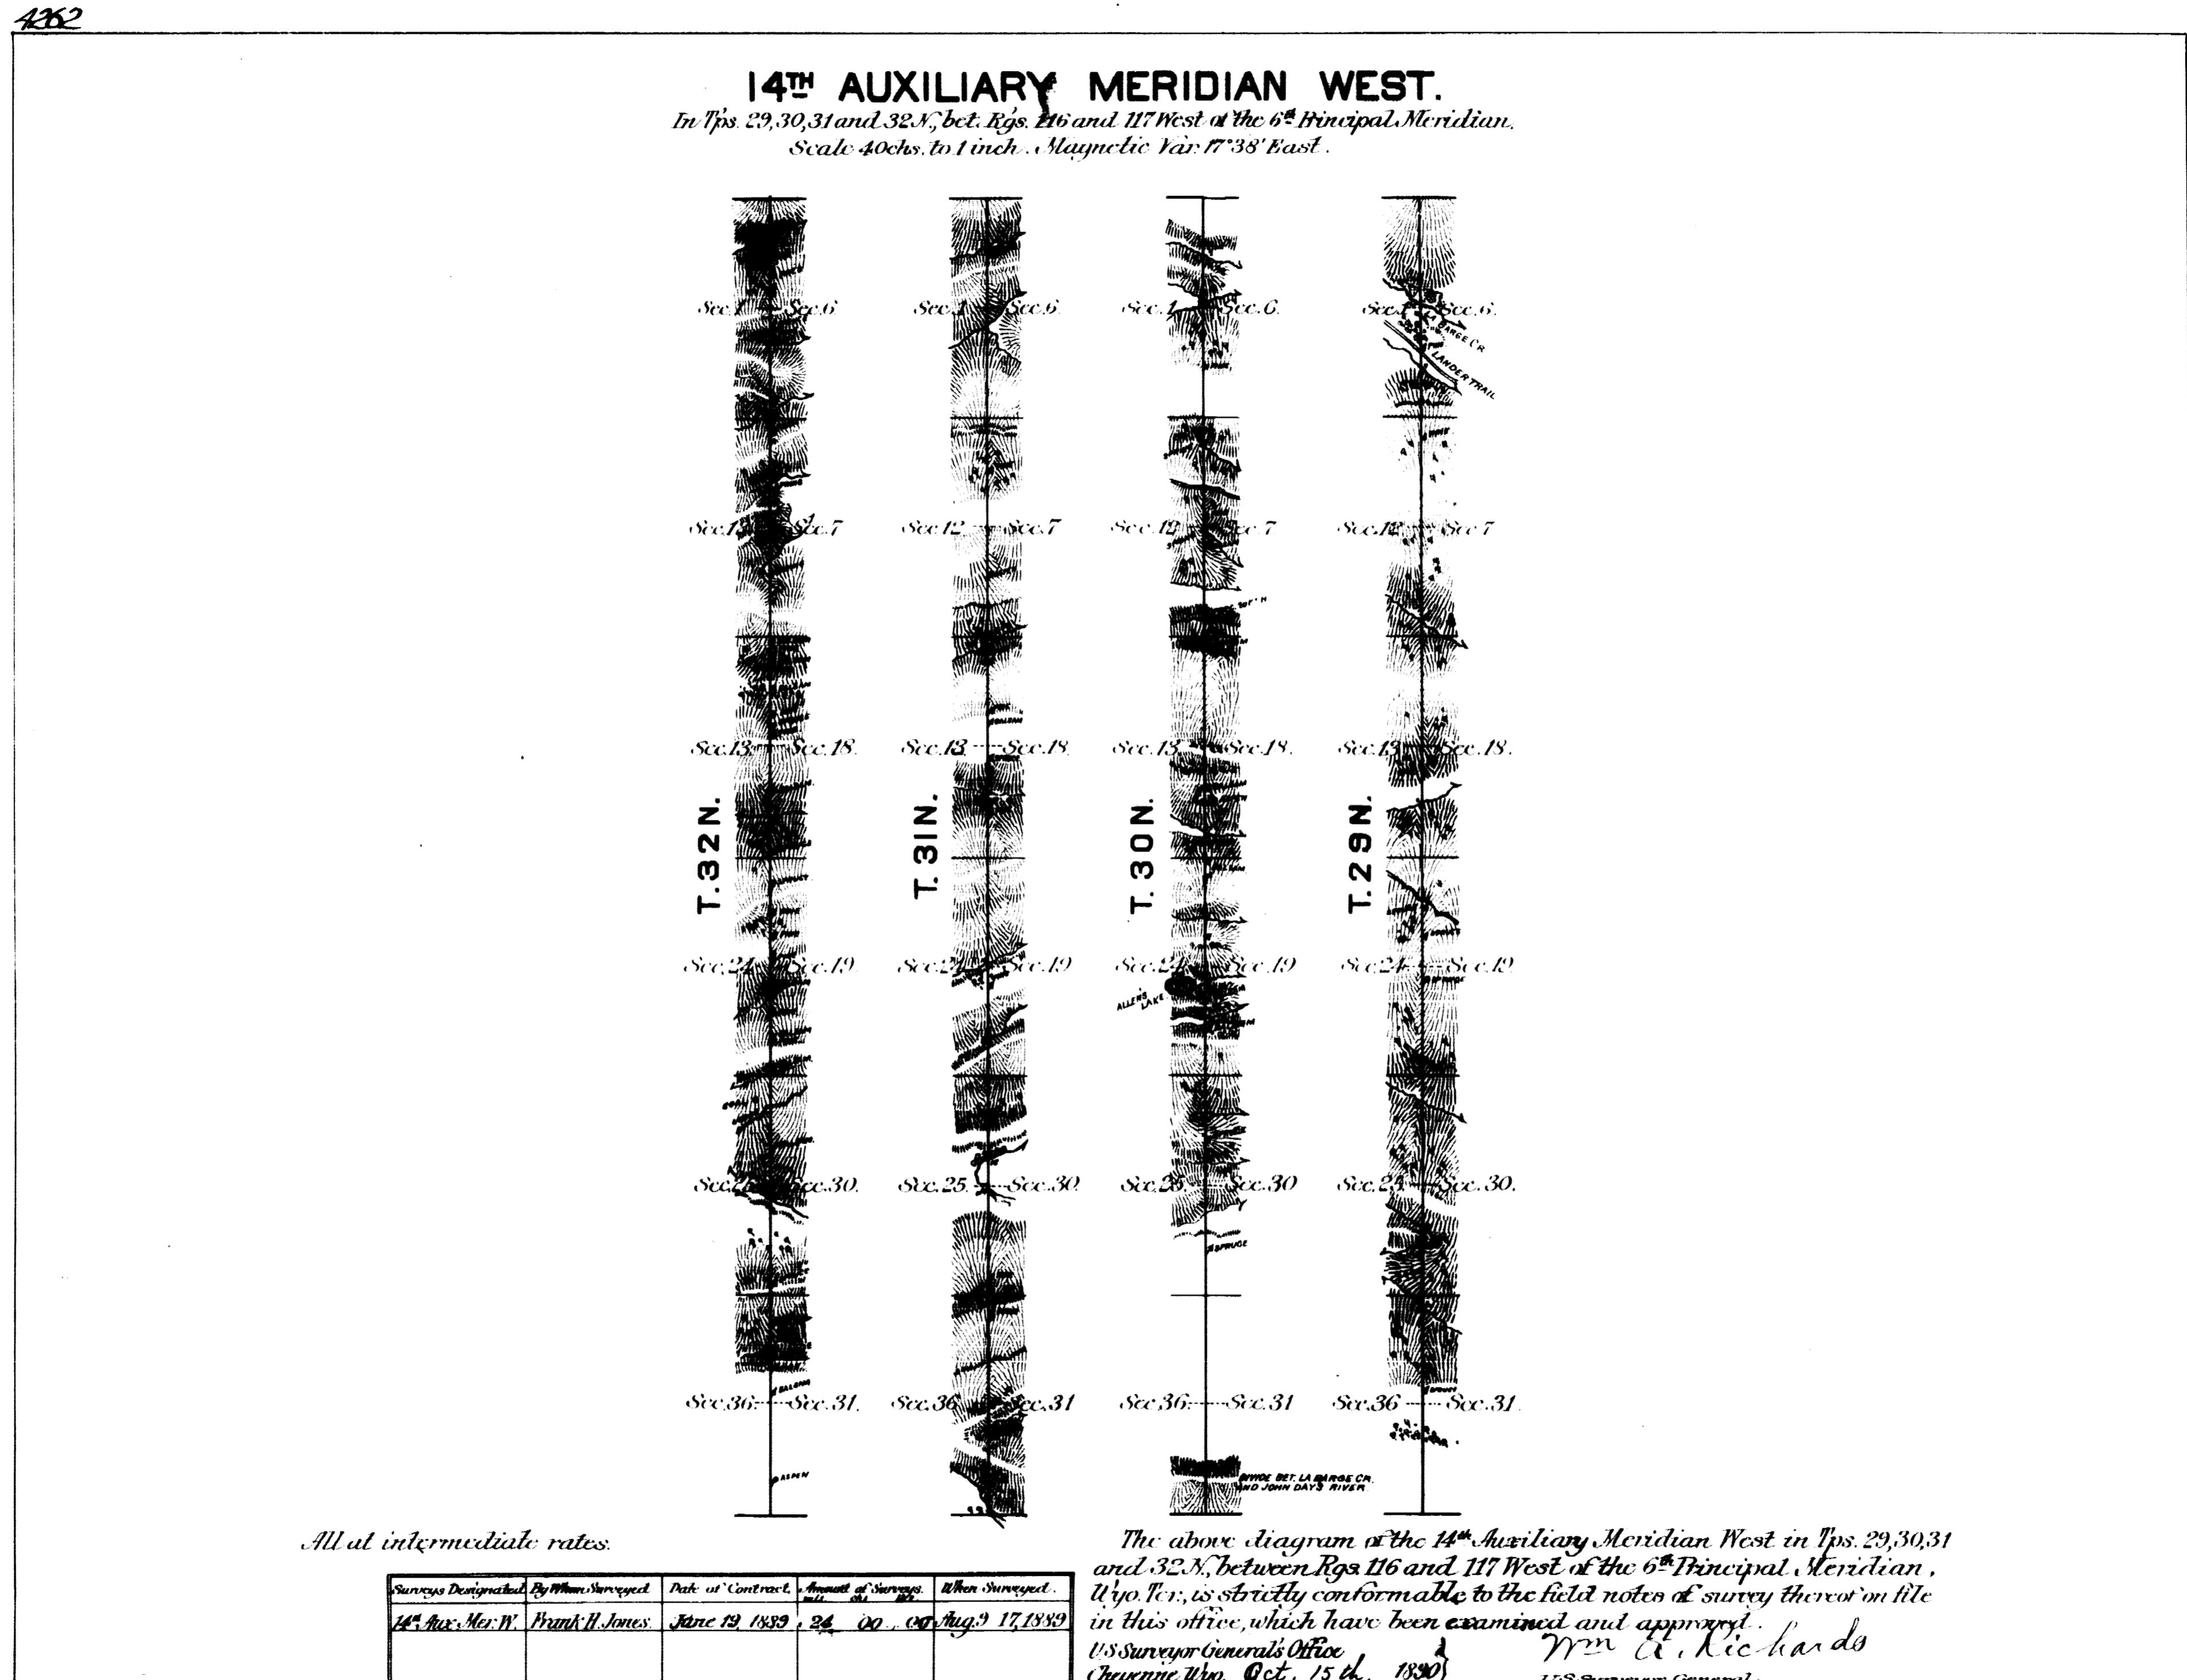

35
Index

1793


TOWNSHIP EXTERIORS

Scale: 1 inch = 160 chains

8TH STANDARD PARALLEL NORTH

Survey Designated	Antecedent Miles	Current Miles	Lines	Surveyor
Standard Lines Retraced	0.0	0.0		June 27, 1900
" " Resurveyed	25	95		June 30-Aug. 19, 1900
" " Connections	28	90		August 19,
Township Lines Surveyed	29	92		July 3-Aug. 5,
" " Connections	14	14		July 19,
" " Lines Retraced	5	02		June 29-Aug. 26,
" " Resurveyed	13	35		June 28-Aug. 22,
	16	36		01

14TH AUXILIARY MERIDIAN WEST

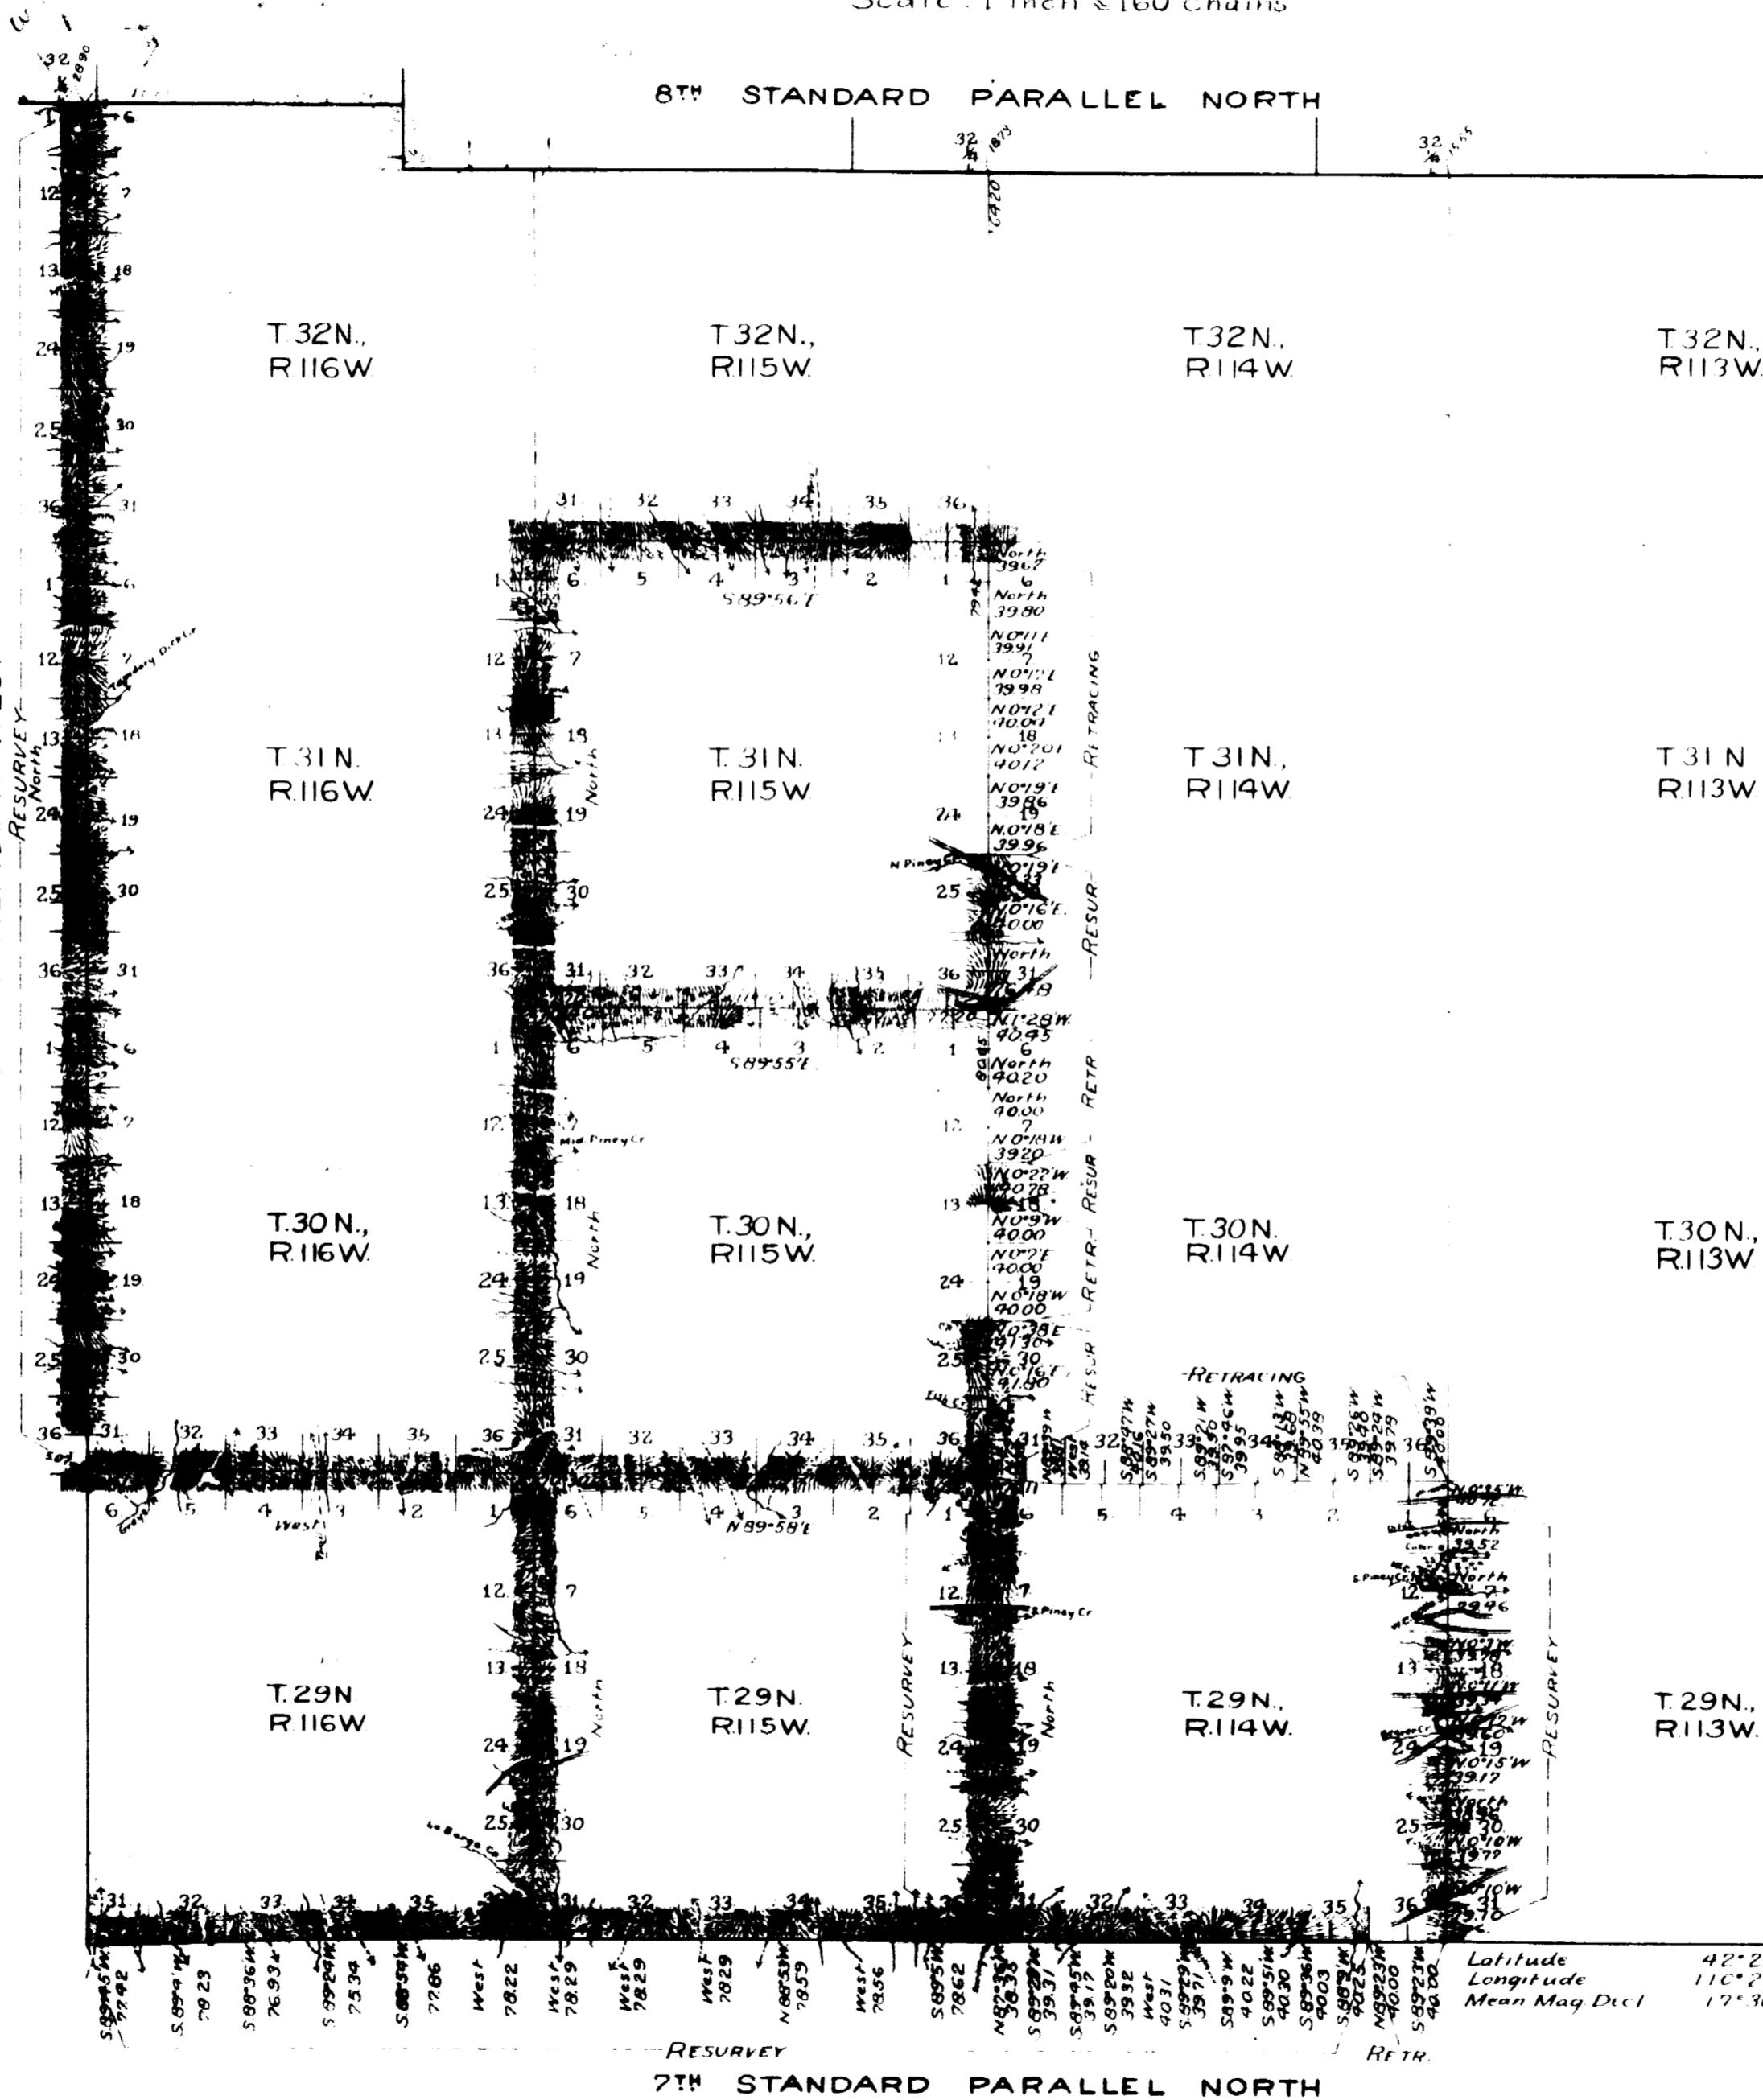

Latitude
Longitude
Mean Mag Decl

42° 29' N
110° 21' W
17° 30'

This Plat
of
The East and North boundaries of T29N, R116W;
The North boundary of T29N, R115W;
The West and North boundaries of T30N, R115W;
The West and North boundaries of T31N, R115W;
the retracing of
the North boundary of T29N, R114W;
A part of the East boundary of T30N, R115W;
A part of the East boundary of T31N, R115W;
and the 8th Standard Parallel North through
a part of R114W; and the
retracing of
the East boundary of T29N, R114W;
The East boundary of T29N, R115W;
A part of the East boundary of T30N, R115W;
A part of the East boundary of T31N, R115W;
The 7th Standard Parallel North through
a part of R114W, and through Rps 11581168;
and the 14th Auxiliary Meridian West through
lps 30, 31 and 32 N, all west of the
6th Principal Meridian,
Wyoming.
is strictly conformable to the field notes of
the survey thereto by
Warner and Blout, U.S.D.S.,
under their
Contract No 282,
dated June 2, 1900,
which have been examined, approved
and filed in this office
U.S. Surv. Gen'l's Office,
Cheyenne, Wyoming,
June 10, 1901.

Alpheus P. Hanson
U.S. Surv. Gen'l

2862

Approved and filed MAY 5, 1902
Survey accepted by the State
Surveyor General in his letter, E
dated Oct. 26, 1901