


TOWNSHIP 16 NORTH, RANGE 100½ WEST OF THE SIXTH PRINCIPAL MERIDIAN, WYOMING. SURVEY AND DEPENDENT RESURVEY

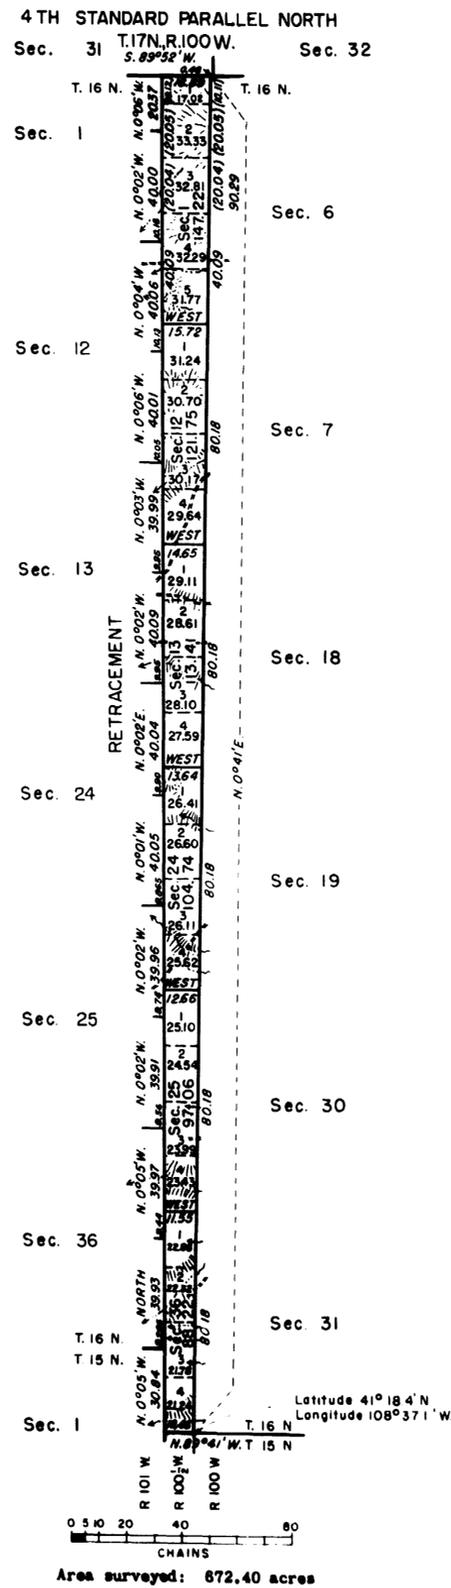

This plat represents a resurvey of the West boundary of T. 16 N., R. 100 W., and the East boundary of T. 16 N., R. 101 W., designed to restore the corners in their original locations according to the best available evidence, and a survey of the subdivisinal lines of T. 16 N., R. 100½ W.

The history of the earlier surveys is set forth in the field note record, which creates the hiatus requiring this survey.

The land is rough and rolling with scattered pine and cedar timber.

The East boundary of R. 101 W. was resurveyed by Burnham in 1911. The South boundary of R. 100½ W. was resurveyed concurrently under this same group, by R. C. Mac Donald.

Resurvey of West boundary of T. 16 N., R. 100 W., and the East boundary of T. 16 N., R. 101 W., and survey of subdivisinal lines of T. 16 N., R. 100½ W., executed by R. C. Mac Donald, May 22 to 29, 1953, under supplemental special instructions for Group 12, Wyoming, dated March 20, 1953.

UNITED STATES DEPARTMENT OF THE INTERIOR
BUREAU OF LAND MANAGEMENT
Washington, D. C. December 26, 1956

This plat is strictly conformable to the approved field notes, and the survey, having been correctly executed in accordance with the requirements of law and the regulations of this Bureau, is hereby accepted.

For the Director

Acting Cadastral Engineering Staff Officer