


TOWNSHIP N°28 NORTH, RANGE N°75 WEST OF THE SIXTH PRINCIPAL MERIDIAN, WYOMING

Dependent Resurvey

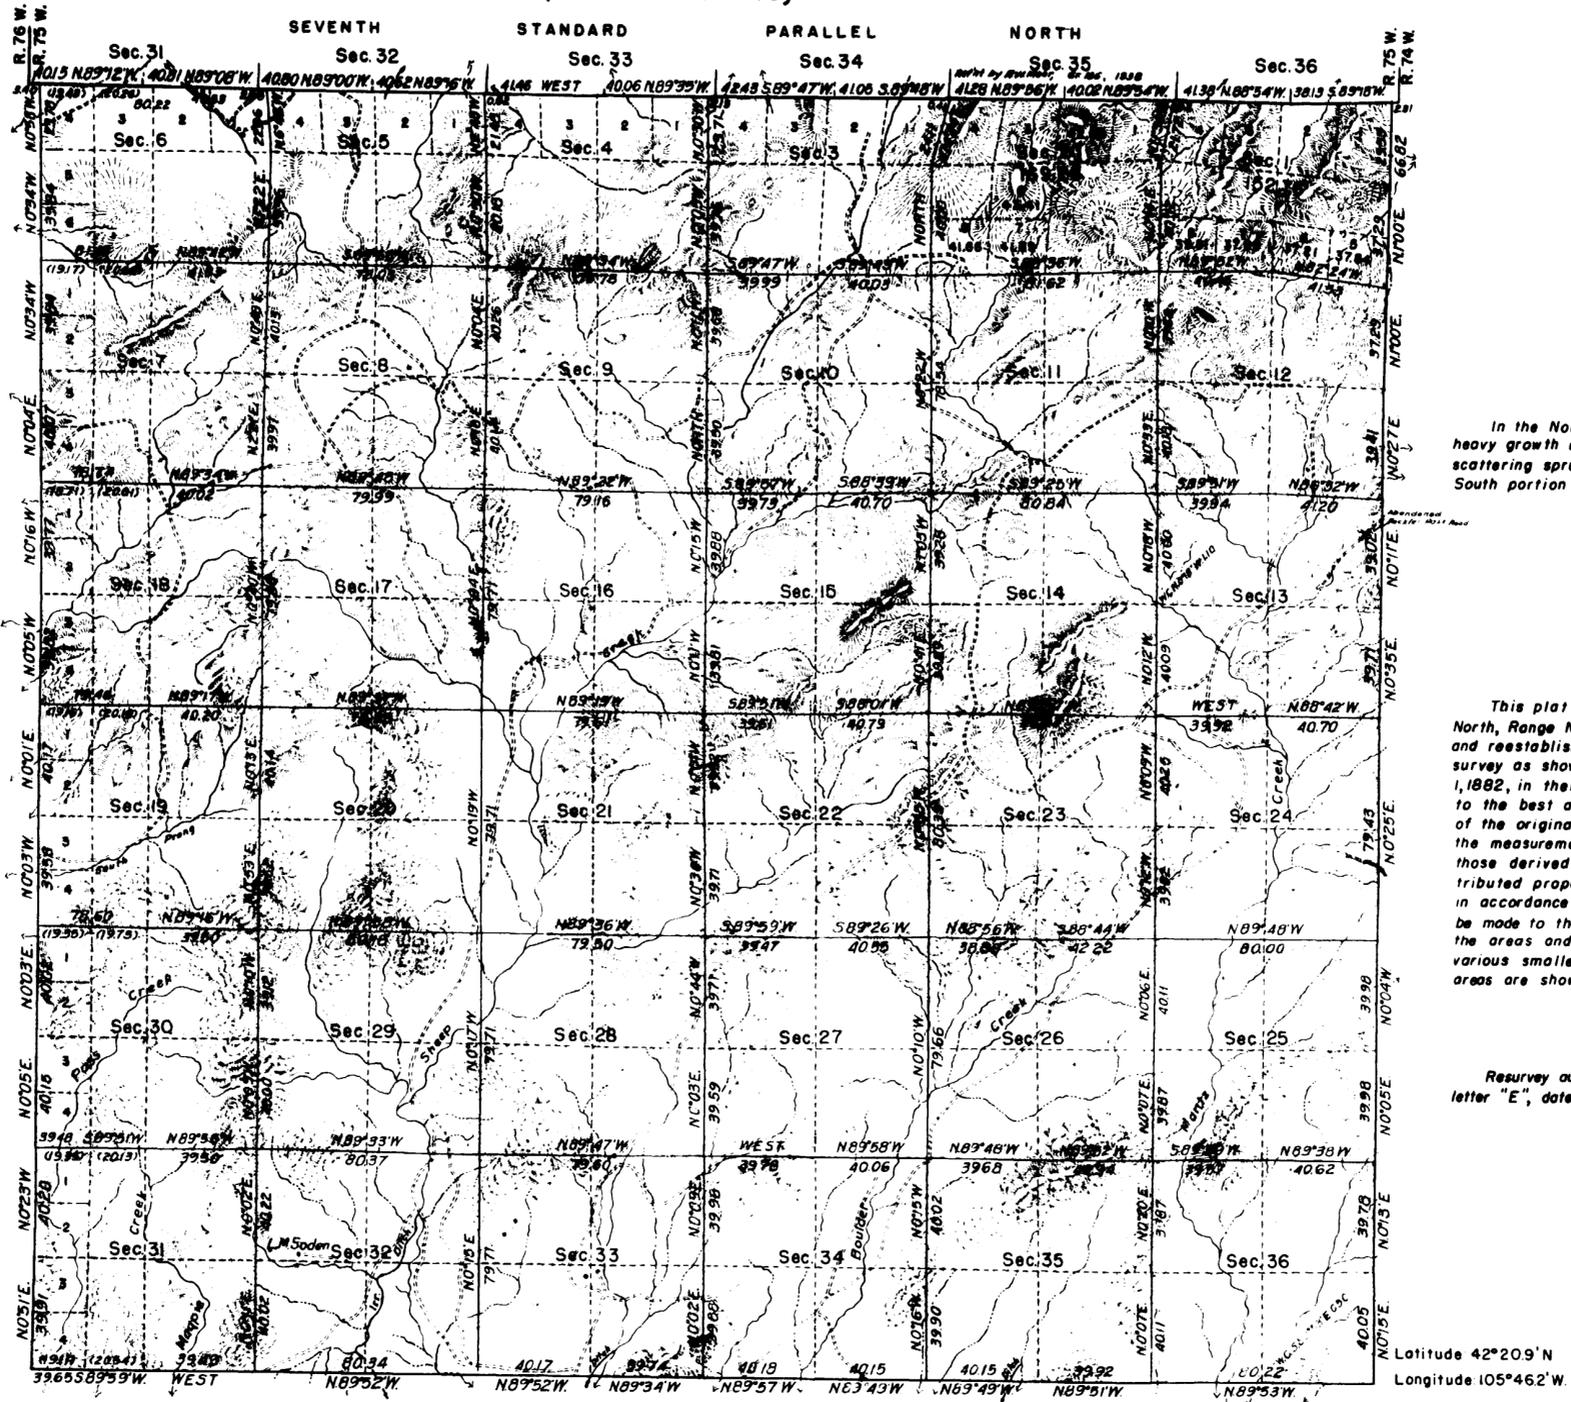

TIMBER
 In the North portion of the Township is a heavy growth of yellow and lodge pole pine, with scattering spruce, Douglas fir and aspen, in the South portion scattered yellow pine.

MEMORANDUM
 This plat of the resurvey of Township No. 28 North, Range No. 75 West, delineates a retracement and reestablishment of the lines of the original survey as shown upon the plat approved August 1, 1882, in their true original position according to the best available evidence of the position of the original corners. All differences between the measurements shown on the original plat and those derived in the retracement have been distributed proportionally between accepted corners in accordance with surveying rules. Reference will be made to the original plat for the showing of the areas and more detailed descriptions of the various smaller subdivisions, except where new areas are shown hereon.

Resurvey authorized by General Land Office letter "E", dated March 21, 1941.

Latitude 42°20'9"N
 Longitude 105°46'2"W

Scale: 1 Inch = 40 Chains. Area Resurveyed 22,466.17 Acres.

UNITED STATES DEPARTMENT OF THE INTERIOR
 GENERAL LAND OFFICE

LINES DESIGNATED	BY WHOM SURVEYED	GROUP No.	DATE OF SPECIAL INSTRUCTIONS	WHEN SURVEYED	
				BEGUN	COMPLETED
S & W Exterior Subdivisional	Russell C. MacDonald	189	April 21, 1941	June 16, 1941	August 9, 1941
E. Exterior	Petersen & Moor	156	May 4, 1937	Sept. 1, 1938	Sept. 9, 1938
N. Exterior	W. H. Clark	5	April 25, 1911	Sept. 24, 1914	August 2, 1915

Denver, Colorado, Jan. 31, 1945
 This plat of Township No. 28 North, Range 75 West, of the Sixth Principal Meridian, Wyoming, is strictly conformable to the field notes of the survey thereof which have been examined and approved.

[Signature]
 Supervisor of Surveys

Washington, D.C., May 16, 1945
 The survey represented by this plat having been correctly executed in accordance with the requirements of law and the regulations of this office, is hereby accepted.

[Signature]
 Assistant Commissioner.

TOPOGRAPHY WITHIN SECTIONS COMPILED FROM AERIAL PHOTOGRAPHS AND COORDINATED WITH SECTION LINE CONTROL AT TIME OF SURVEY.

ACCESSION NO. 1157

TOWNSHIP N^o 28 NORTH RANGE N^o 75 WEST of the 6th Principal MERIDIAN.



Total number of Acres 22,150.25


Survey Designated	By Whom Surveyed	Date of Contract	Amount of Survey M ^o C ^o A ^c	When Surveyed	Magnetic Declination
E. S. N. Township-lines	Danney Grant	May 7, 1881	17 58 18	Aug. 12-15, 1881	16° 32' East
Subdivisions	Alexander Barnard	October 3, 1881	59 21 49	Nov. 17-24, 1881	16° 35' East
Connections			7 51		
7 th Stand P ^o S	Danney Grant	May 7, 1881	5 76 16	May 23 rd 24, 1881	

The above Map of Township N^o 28 North of Range N^o 75 West of the 6th Principal Meridian Wyoming Territory is strictly conformable to the field notes of the survey then on file in this office, which have been examined and approved

Surveyor General's Office,
Cheyenne Wyoming
August 1st 1882

Edw. C. David
Supt. Genl.

TOWNSHIP 28 NORTH, RANGE 75 WEST, OF THE SIXTH PRINCIPAL MERIDIAN, WYOMING.
DEPENDENT RESURVEY AND SUBDIVISION OF SECTION

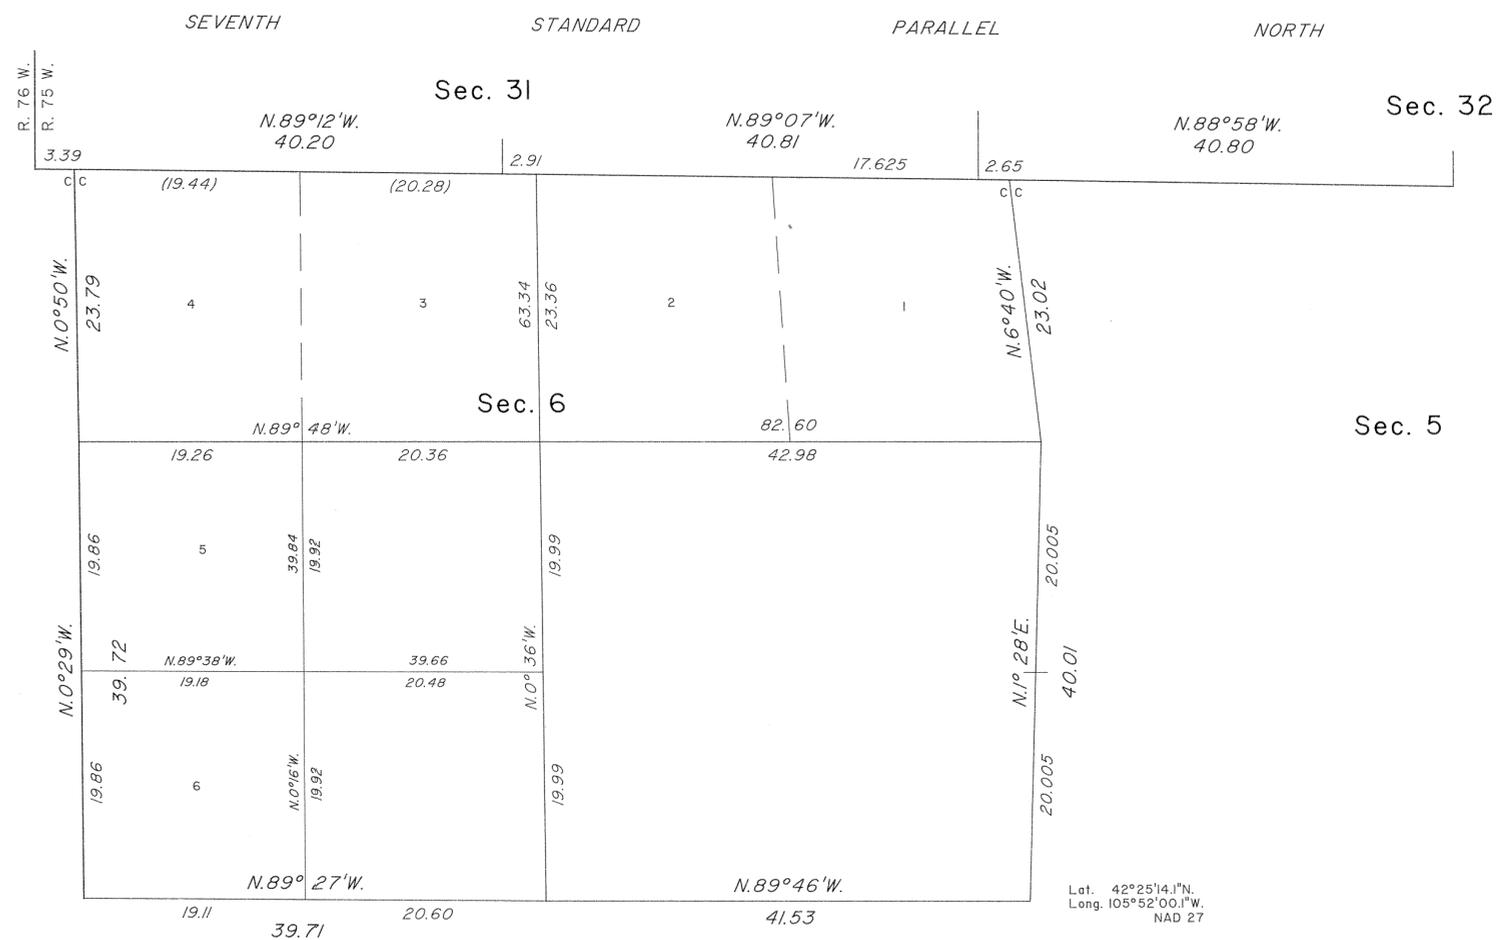

A history of surveys is contained in the field notes.

This plat represents the dependent resurvey of a portion of the Seventh Standard Parallel North, through R. 75 W., portions of the west boundary and subdivisional lines designed to restore the corners in their true original locations according to the best available evidence, and the subdivision of section 6, T. 28 N., R. 75 W., Sixth Principal Meridian, Wyoming.

The lottings and areas are as shown on the plat approved August 1, 1882.

Survey executed by Dana R. Bardsley, Cadastral Surveyor, beginning October 19, 1986, and completed July 30, 1987, pursuant to Special Instructions dated June 3, 1986, for Group No. 489, Wyoming.

UNITED STATES DEPARTMENT OF THE INTERIOR
BUREAU OF LAND MANAGEMENT

Cheyenne, Wyoming February 24, 1989

This plat is strictly conformable to the approved field notes, and the survey, having been correctly executed in accordance with the requirements of law and the regulations of this Bureau, is hereby accepted.


For the Director
Richard G. Baker
Chief Cadastral Surveyor for Wyoming

(93)
Indexed

1122

EXTERIOR LINES

Scale, 3 miles to an inch Magnet. Var. East

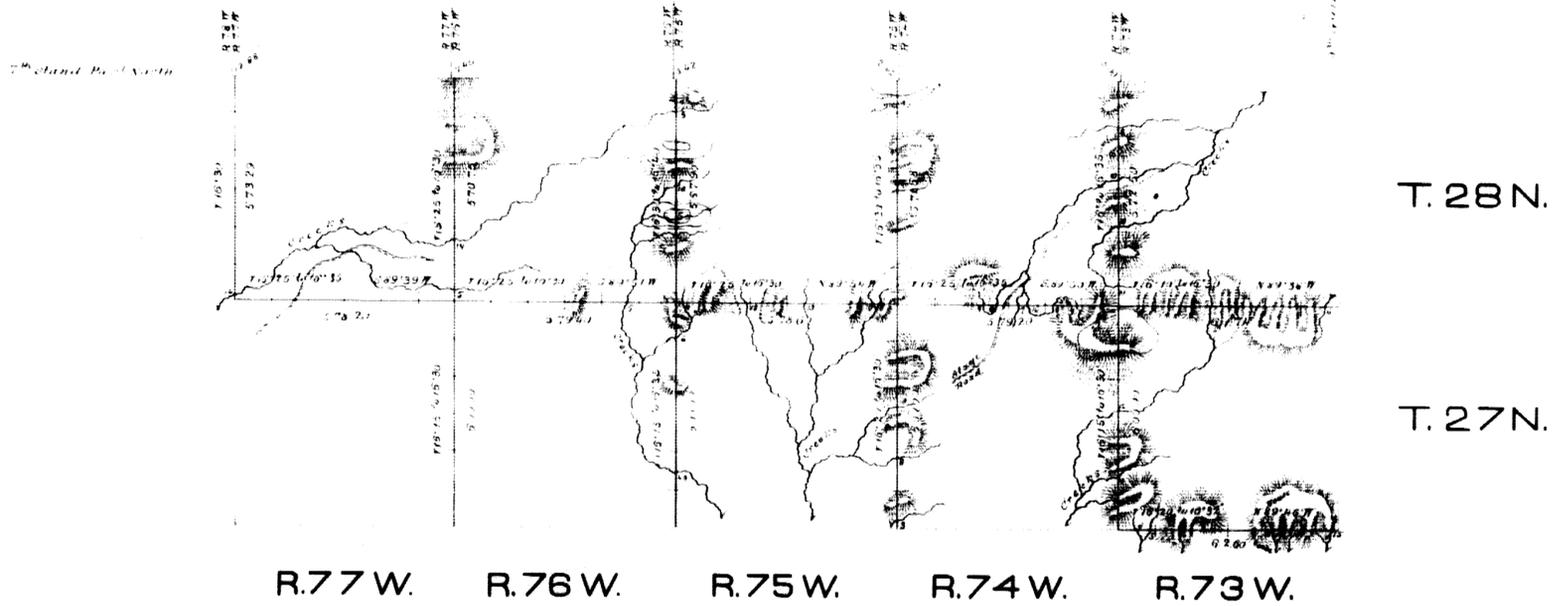

T. 28 N.

T. 27 N.

R. 77 W. R. 76 W. R. 75 W. R. 74 W. R. 73 W.

Survey Designated	By whom Surveyed	Date of Contract	Amount of Survey m ² ch ² sq ²	When Surveyed
Exterior Lines	Donney Grant	May 7 th 1861	69 35 66	Aug. 2-22, 1861
Connections	" " "	" " "	31 17 "	" " "

I hereby certify that the above diagram of the exterior lines of Townships 27 & 28 N., Ranges 73 to 77 inclusive, west of the 6th Principal Meridian, Wyoming Territory, is strictly conformable to the field notes of the survey thereof on file in this Office which has been examined & approved.

Surveyor General's Office.
Cheyenne, Wyo. July 31st 1862

Edw. C. Davis
Surveyor General.