


TOWNSHIP 53 NORTH, RANGE 92 WEST, OF THE SIXTH PRINCIPAL MERIDIAN, WYOMING.

CORRECTIVE DEPENDENT RESURVEY

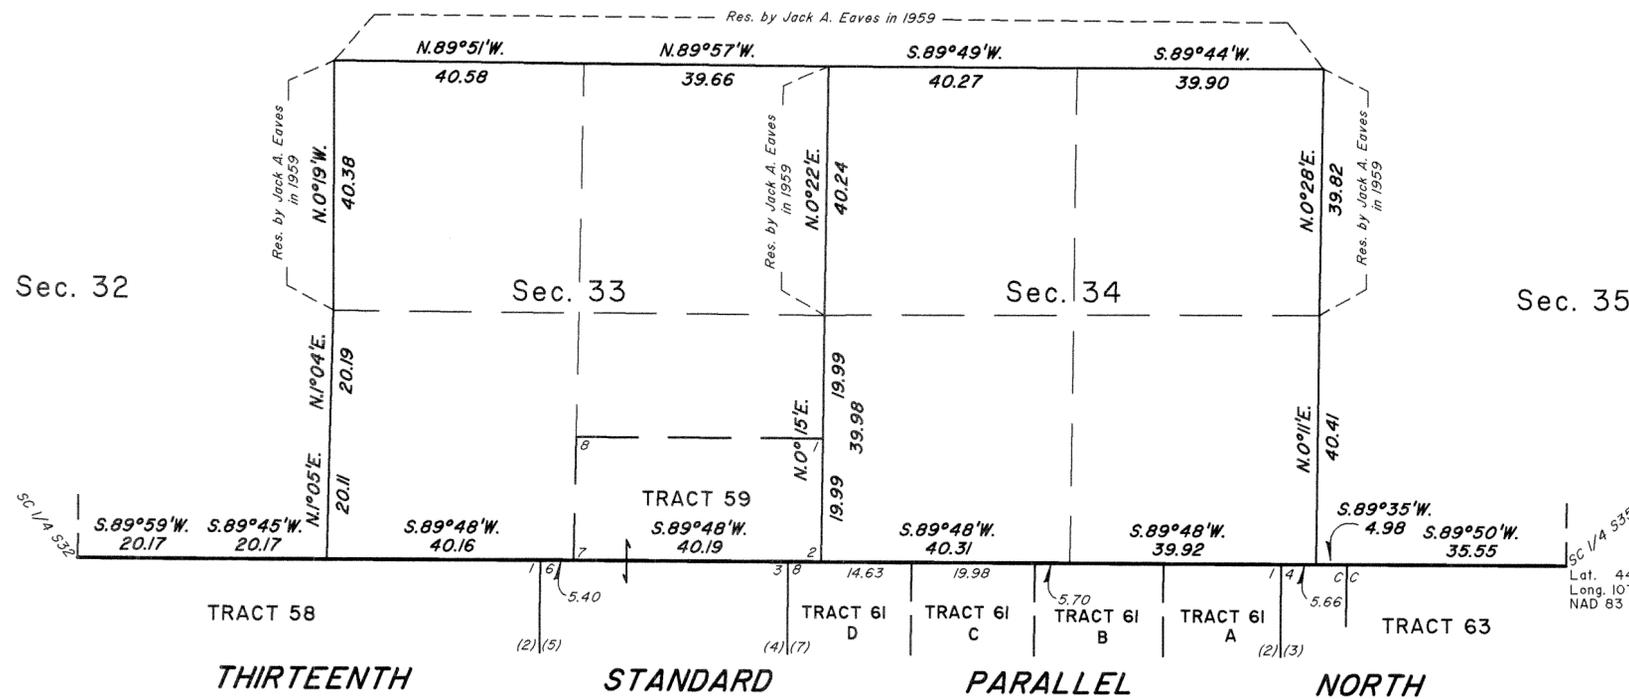

A history of surveys is contained in the field notes.

This plat represents the corrective dependent resurvey of a portion of the Thirteenth Standard Parallel North, through R. 92 W., and a portion of the subdivisional lines, designed to restore the corners in their true original locations according to the best available evidence, T. 53 N., R. 92 W., Sixth Principal Meridian, Wyoming.

The lotting and areas are as shown on the plat approved January 11, 1961.

Survey executed by Joel T. Ebner, Cadastral Surveyor, beginning March 29, 2005, and completed April 7, 2005, pursuant to Special Instructions dated February 11, 2005, for Group No. 741, Wyoming.

Lat. 44° 31' 13.609"N, Long. 107° 53' 37.507"W, NAD 83 (1993)

UNITED STATES DEPARTMENT OF THE INTERIOR BUREAU OF LAND MANAGEMENT

Cheyenne, Wyoming August 11, 2006

This plat is strictly conformable to the approved field notes, and the survey, having been correctly executed in accordance with the requirements of law and the regulations of this Bureau, is hereby accepted.

For the Director

John P. Lee

John P. Lee Chief Cadastral Surveyor for Wyoming

