


TOWNSHIP 43 NORTH, RANGE 104 WEST, OF THE SIXTH PRINCIPAL MERIDIAN, WYOMING.

DEPENDENT RESURVEY AND SUBDIVISION OF SECTION 31

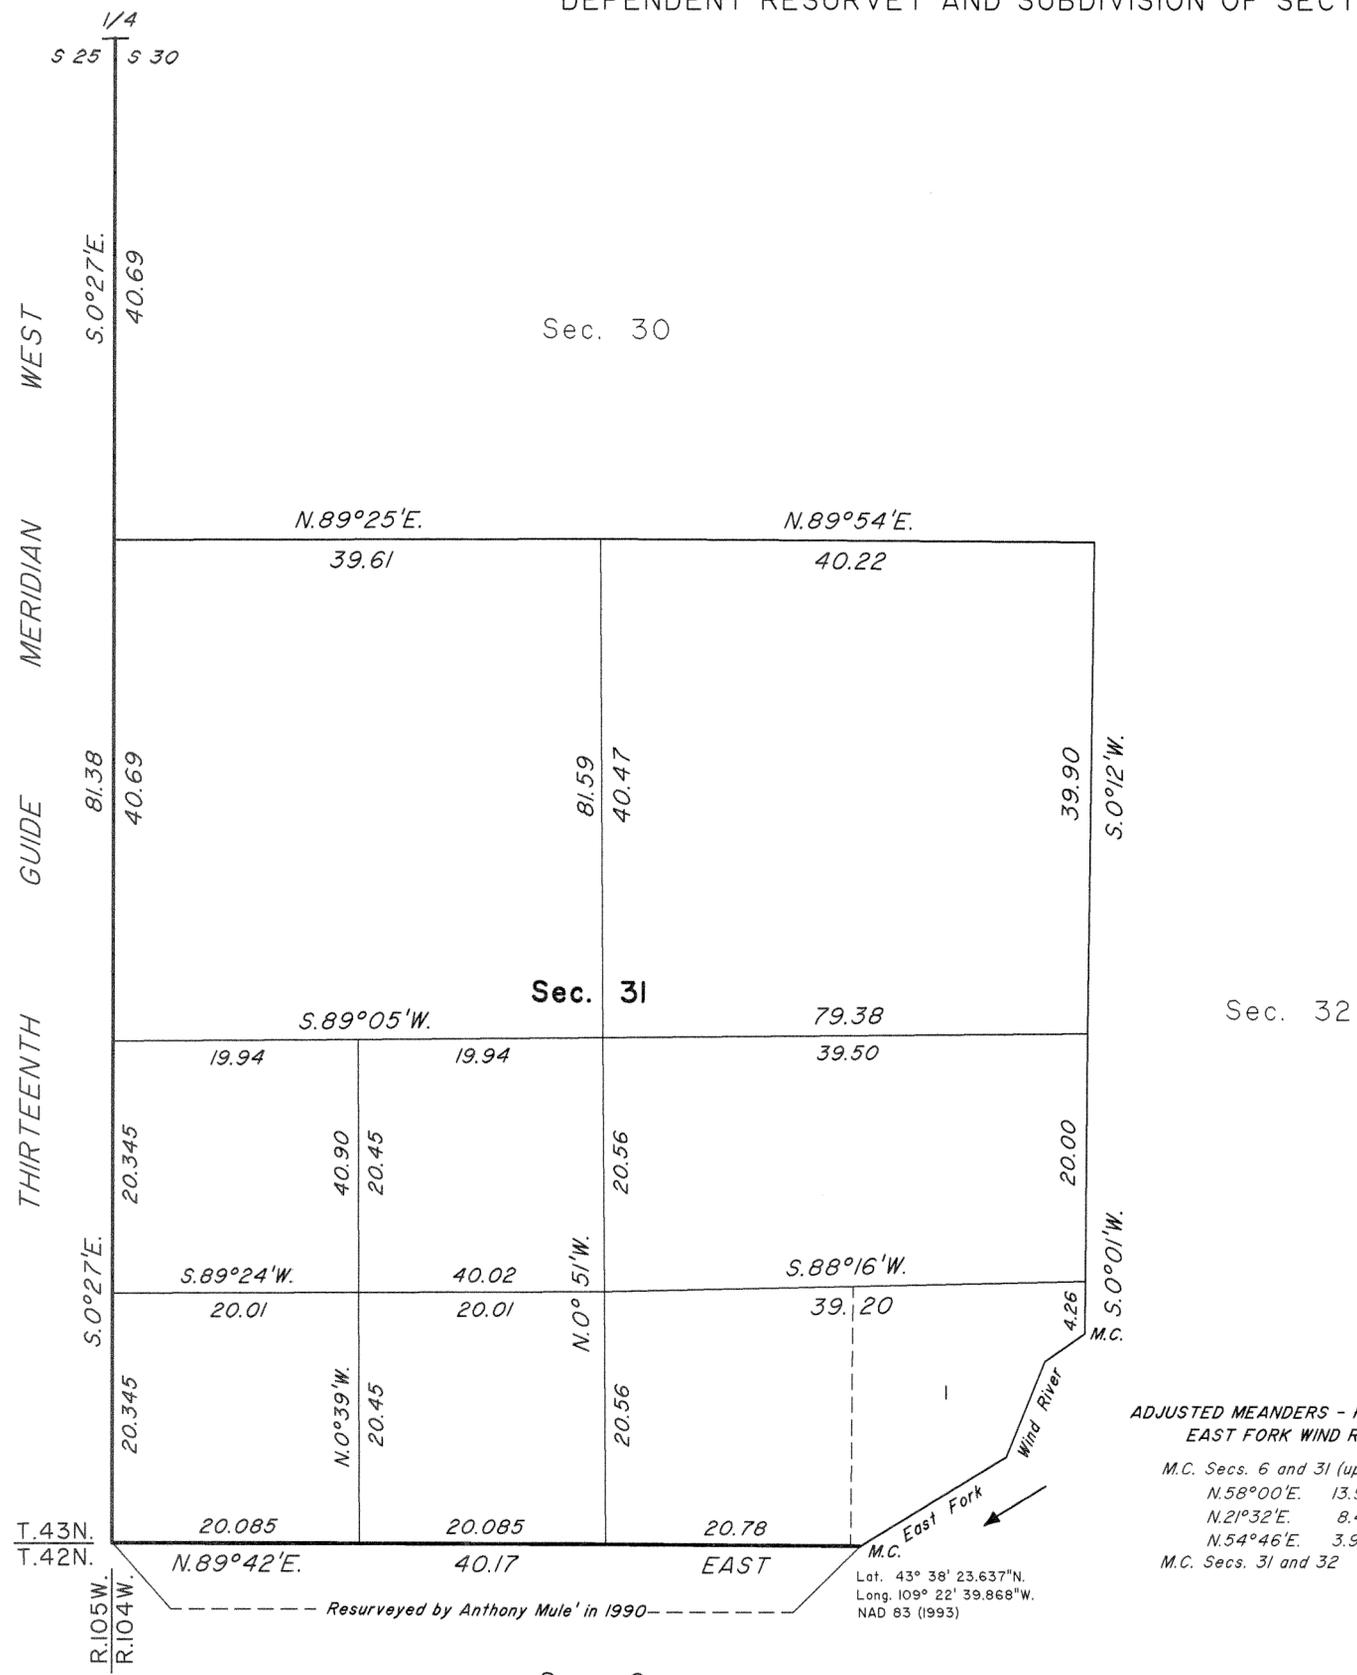

A history of surveys is contained in the field notes.

This plat represents the dependent resurvey of a portion of the Thirteenth Guide Meridian West, through T. 43 N., between Rs. 104 and 105 W., portions of the subdivisional lines and the adjusted meander line on the right bank of the East Fork Wind River, designed to restore the corners in their true original locations according to the best available evidence and the subdivision of section 31, T. 43 N., R. 104 W., Sixth Principal Meridian, Wyoming.

Except as indicated hereon, the lottings and areas are as shown on the plat approved May 21, 1892.

Survey executed by Richard A. Kohler, Cadastral Surveyor, beginning September 21, 2004, and completed October 6, 2004, pursuant to Special Instructions dated August 30, 2004, for Group No. 735, Wyoming.

ADJUSTED MEANDERS - RIGHT BANK EAST FORK WIND RIVER

- M.C. Secs. 6 and 31 (upstream)
- N.58°00'E. 13.94
- N.21°32'E. 8.43
- N.54°46'E. 3.90
- M.C. Secs. 31 and 32

UNITED STATES DEPARTMENT OF THE INTERIOR BUREAU OF LAND MANAGEMENT

Cheyenne, Wyoming September 29, 2005

This plat is strictly conformable to the approved field notes, and the survey, having been correctly executed in accordance with the requirements of law and the regulations of this Bureau, is hereby accepted.

For the Director

*John P. Lee*

John P. Lee  
Chief Cadastral Surveyor for Wyoming

