


TOWNSHIP 13 NORTH, RANGE 60 WEST, OF THE SIXTH PRINCIPAL MERIDIAN, WYOMING.

DEPENDENT RESURVEY AND SUBDIVISION OF SECTION 28




Sec. 29

Sec. 21

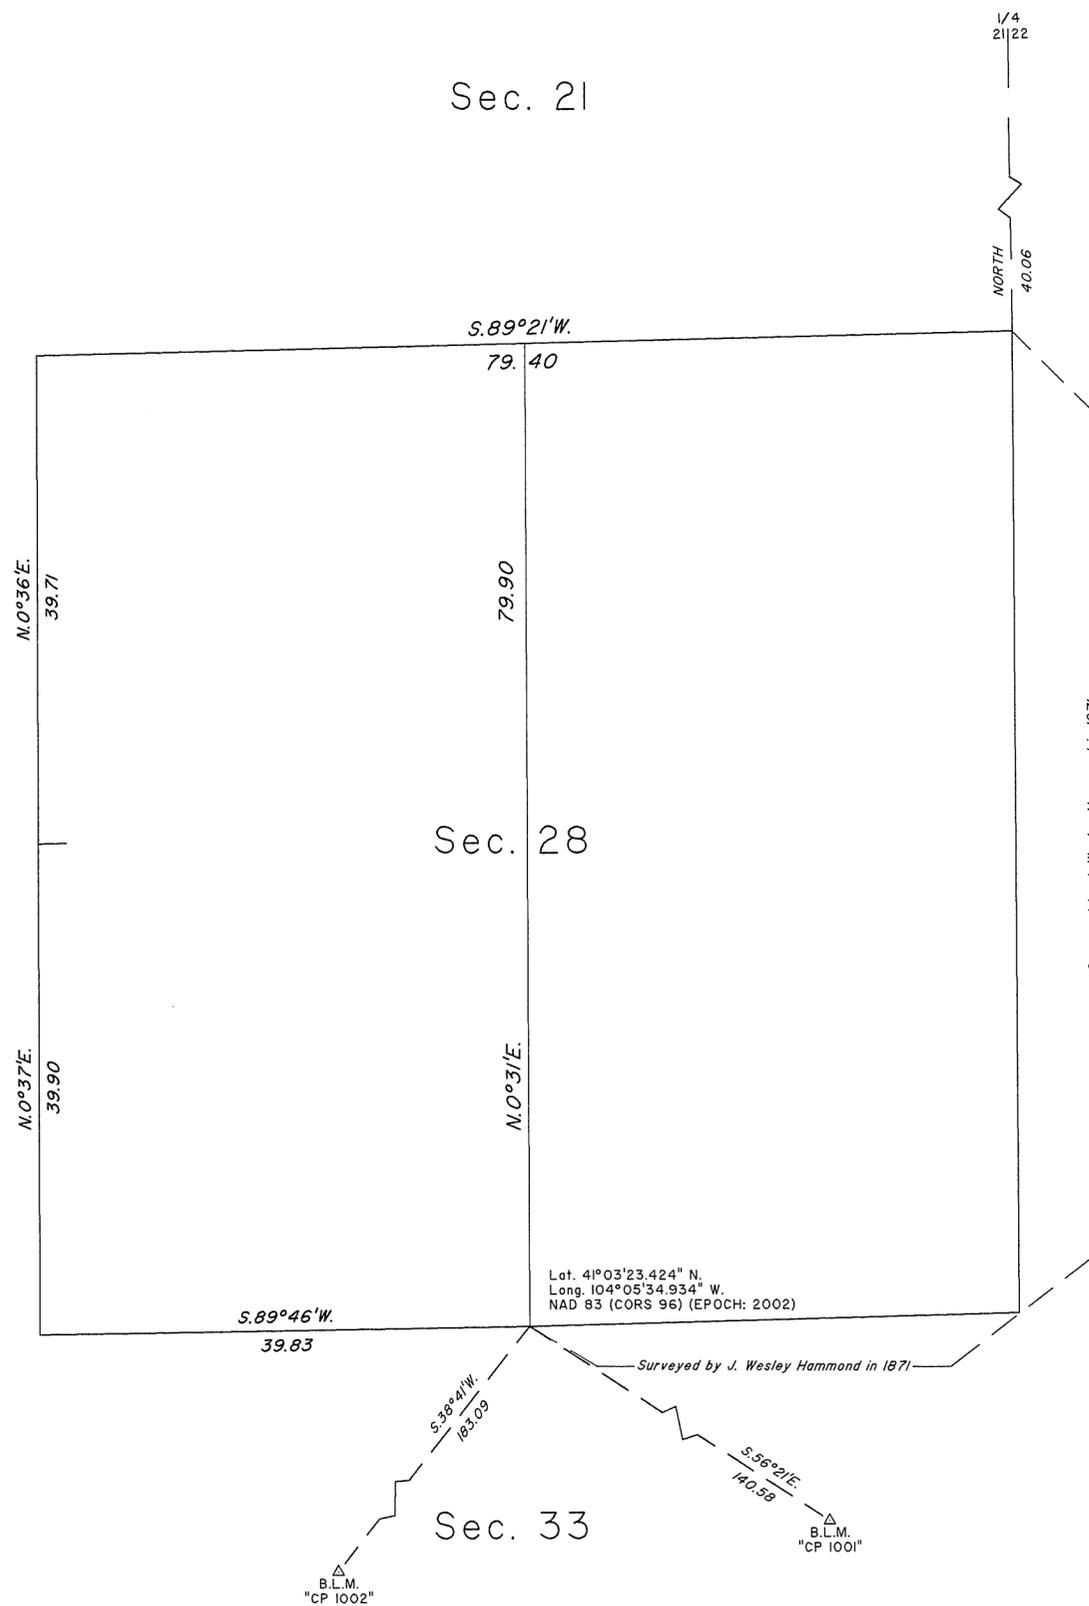

Lat. 41°03'23.424" N.  
Long. 104°05'34.934" W.  
NAD 83 (CORS 96) (EPOCH: 2002)

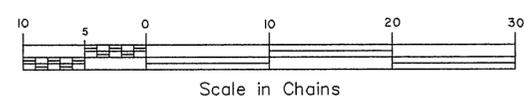

A history of surveys is contained in the field notes.

This plat represents the dependent resurvey of a portion of the subdivisional lines, designed to restore the corners in their true original locations according to the best available evidence, and the subdivision of section 28, T. 13 N., R. 60 W., Sixth Principal Meridian, Wyoming.

The lotting and areas are as shown on the plat approved October 26, 1871.

Survey executed by Sonja S. Sparks, Cadastral Surveyor, beginning May 19, 2008, and completed June 10, 2008, pursuant to Special Instructions and Assignment Instructions dated April 10, 2008, for Group No. 785, Wyoming.

Sec. 27

UNITED STATES DEPARTMENT OF THE INTERIOR  
BUREAU OF LAND MANAGEMENT

Cheyenne, Wyoming February 25, 2009

This plat is strictly conformable to the approved field notes, and the survey, having been correctly executed in accordance with the requirements of law and the regulations of this Bureau, is hereby accepted.

For the Director  
*John P. Lee*  
John P. Lee  
Chief Cadastral Surveyor for Wyoming

