


RESURVEY TOWNSHIP N° 22 NORTH, RANGE N° 116 WEST OF THE SIXTH PRINCIPAL MERIDIAN, WYOMING

Supplemental Plat of Sections 21, 22, 27 and 28

Scale: 1 inch = 15 chains.

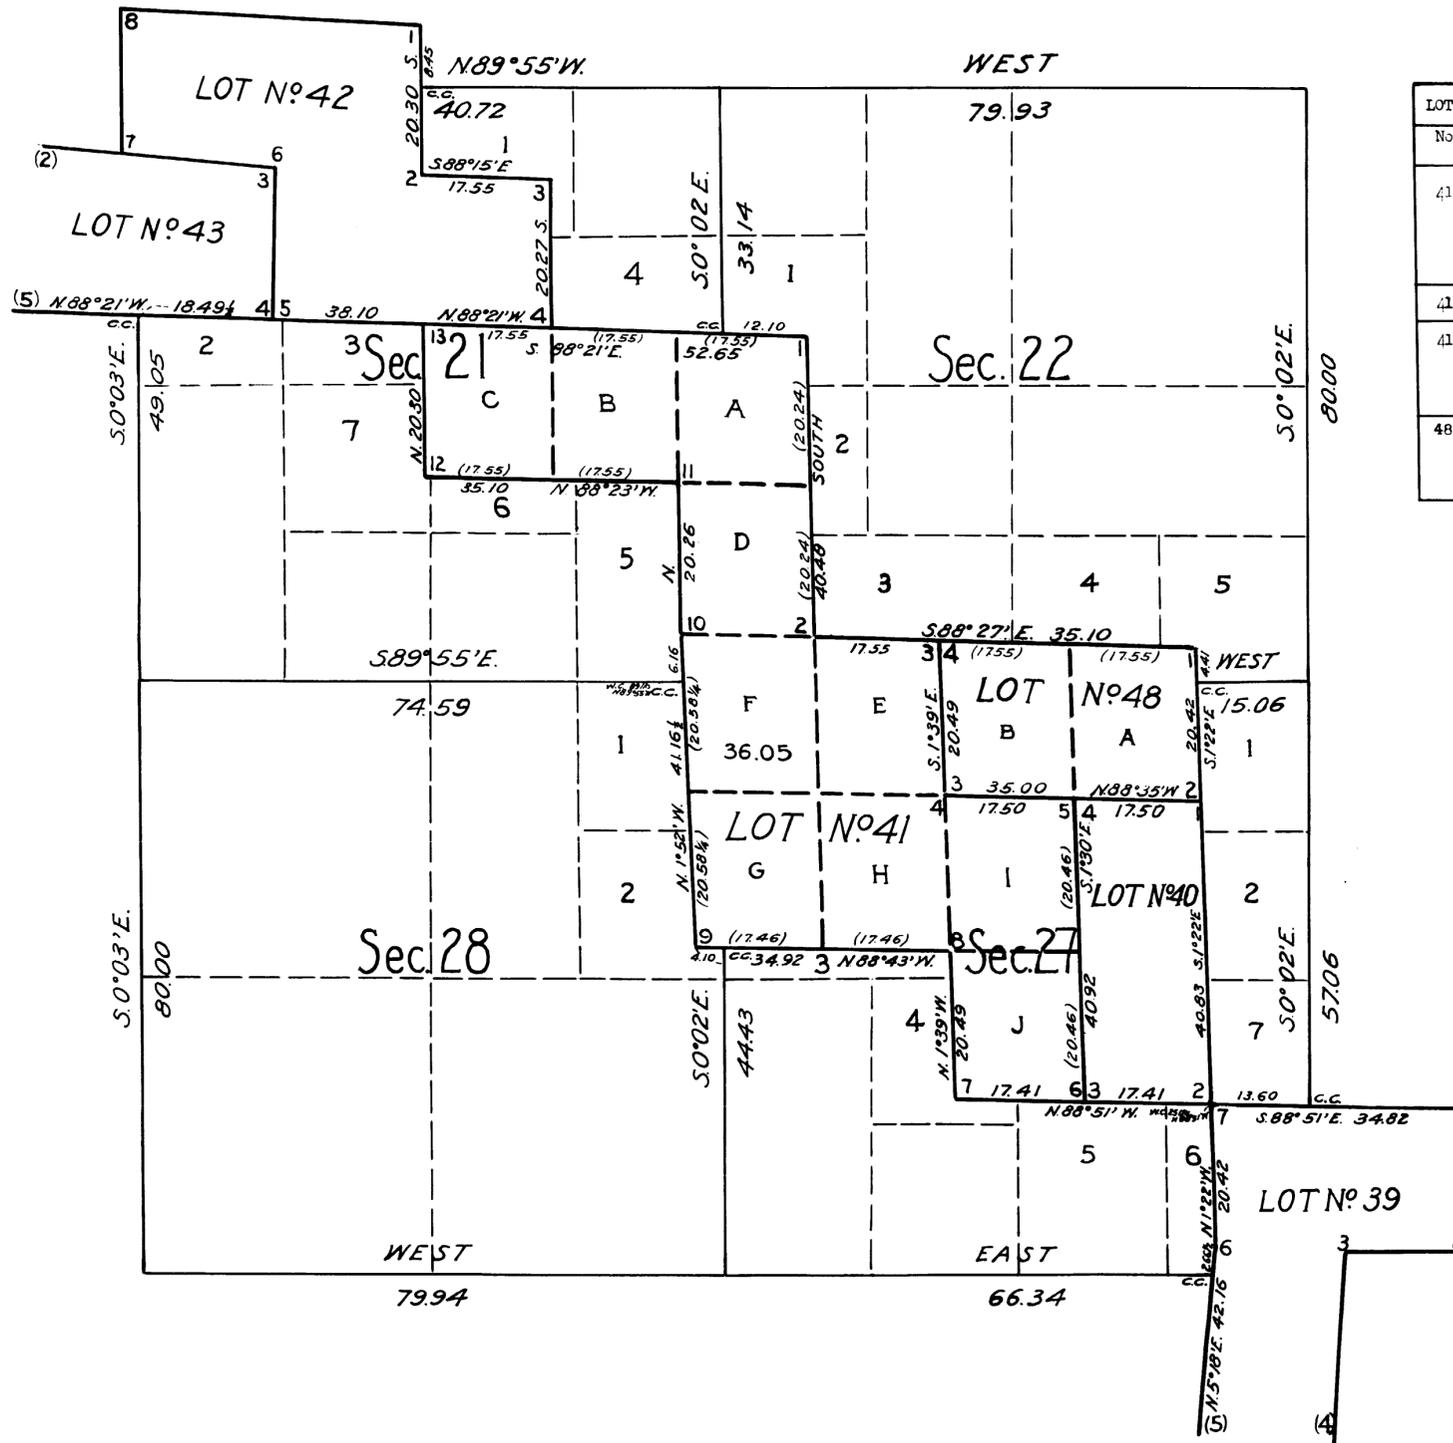

INDEX TO SEGREGATED LOTS

LOT No.	Entry and Status	ORIGINAL SURVEY				COMPONENT PARTS	
		T	R	Sec	Subdivision	Sub-Lot	Area
41	Evanston L.O.	22	116	27	SW 1/4	I	40.00
	D.L.D. 127 F.C. 87	"	"	"	NW 1/4	J	40.00
	James M. Wright Patented	"	"	20	NE 1/4	E	40.00
	"	"	"	"	SE 1/4	H	40.00
	"	"	"	"	SW 1/4	G	40.00
41	Vac. Pub. Land	22	116	20	NE 1/4	F	36.05
41	Evanston L.O.	22	116	21	NE 1/4	C	40.00
	H.A. 114 F. 1100	"	"	"	SE 1/4	B	40.00
	James M. Wright Patented	"	"	"	NW 1/4	A	40.00
	"	"	"	"	SW 1/4	D	40.00
48	Evanston L.O.	22	116	21	SE 1/4	B	40.00
	S.A.H.A. 2449 F.C. 920 JM Wright Patented	"	"	22	SW 1/4	A	40.00

Public Survey Office
Cheyenne, Wyoming
June 9, 1939

This supplemental plat of sections 21, 22, 27, and 28, Township No. 22 North, Range No. 116 West of the Sixth Principal Meridian, Wyoming, based upon the plat approved January 28, 1904, showing segregated lots Nos. 41 and 48, subdivided into sub-lots, equivalent to the original legal subdivisions embraced therein, prepared in accordance with instructions contained in the plat of the latter date dated May 24, 1904, is hereby approved.

Joel Q. Naret
Office Custodial Engineer

UNITED STATES
DEPARTMENT OF THE INTERIOR
General Land Office
Washington, D. C., November 10, 1939.

This supplemental plat having been correctly prepared in accordance with the regulations of this Office, the plat is hereby accepted.

Joel David Wolfesohn
Acting Assistant Commissioner

RESURVEY TOWNSHIP NO.22 NORTH, RANGE NO.116 WEST, SIXTH PRINCIPAL MERIDIAN, WYOMING.

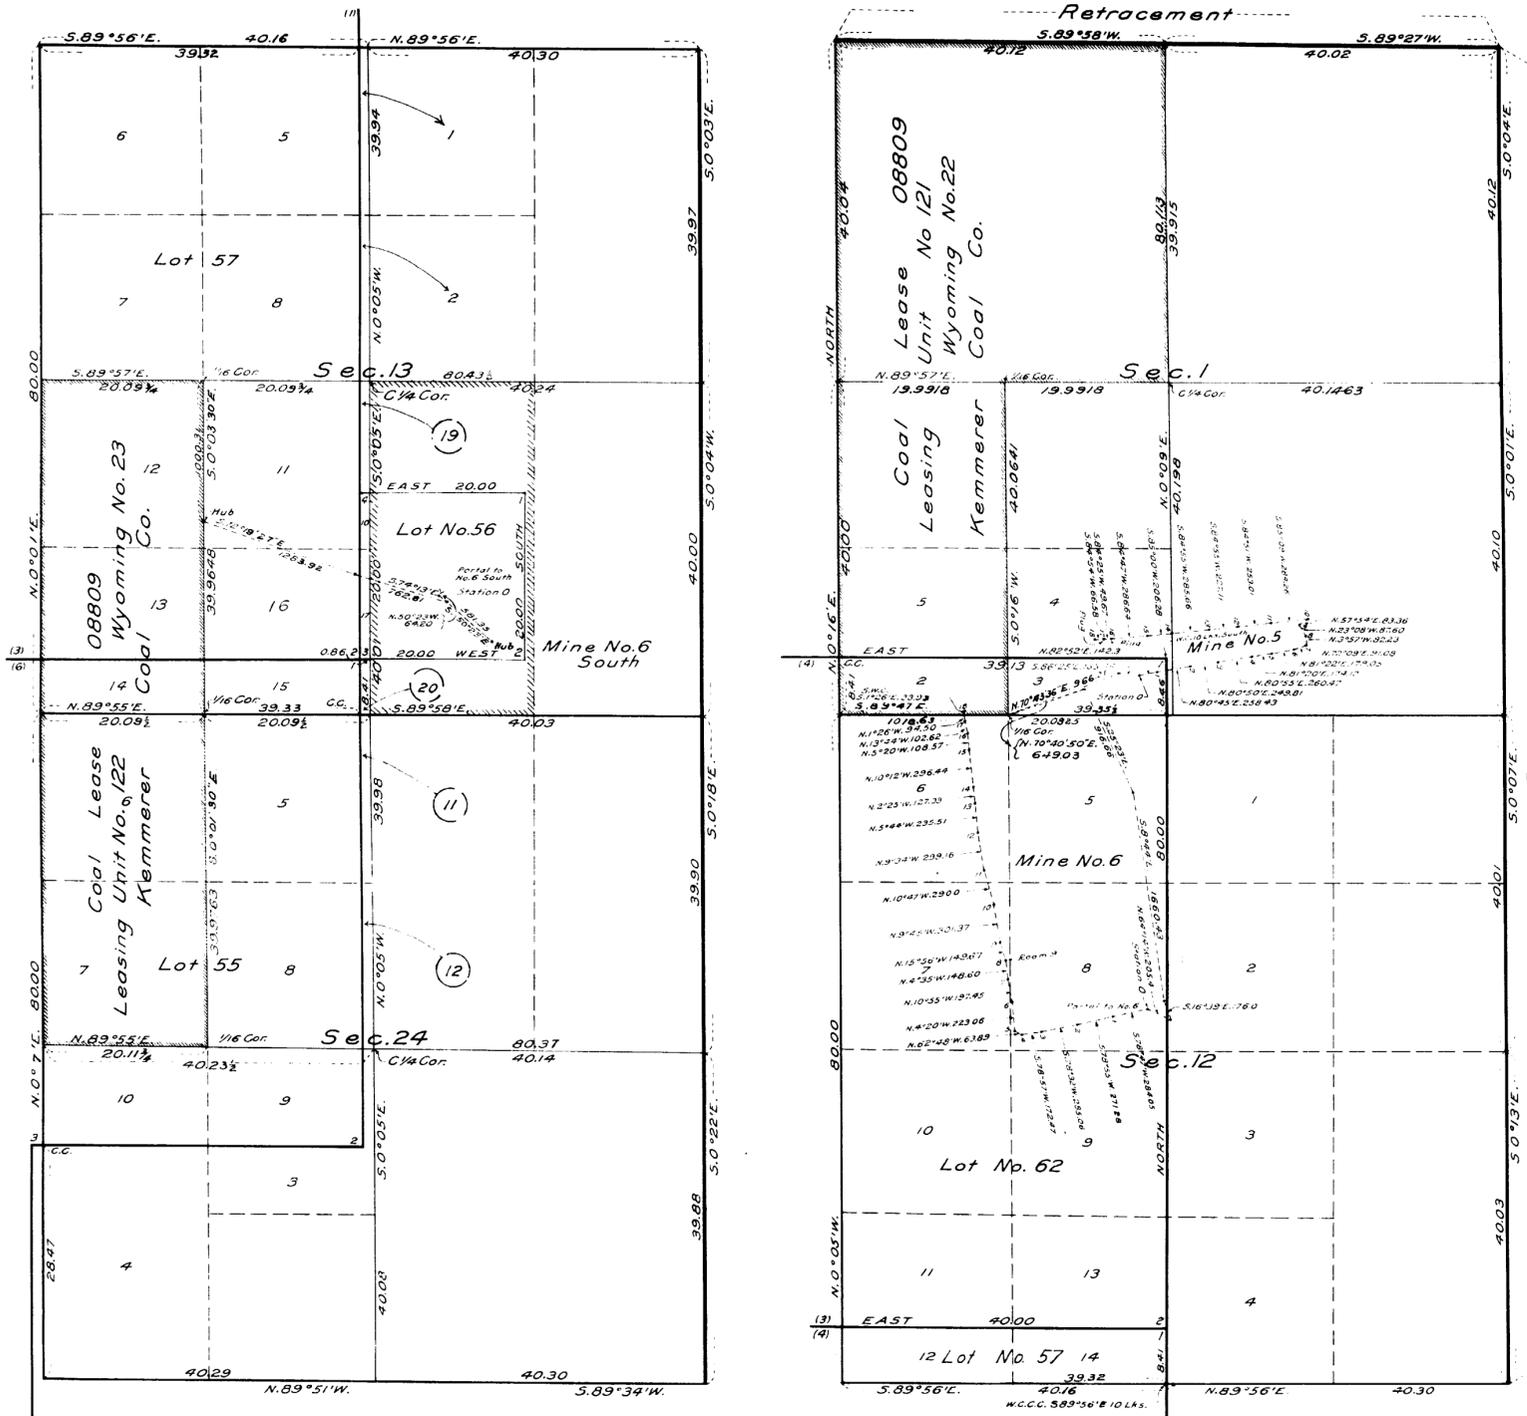


DIAGRAM SHOWING SECTION SUBDIVISION LINES
in Sections 1, 13 and 24, T. 22 N., R. 116 W.,
and traverse lines run to show connections
with mines numbered 5, 6 and 6 South, of the
Kemmerer Coal Company.

Office of the Supervisor of Surveys,
Denver, Colorado. March 6, 1928.

The above diagram of Sections 1, 12, 13 and
24, Township No. 22 North, Range No. 116 West of
the 6th Principal Meridian, Wyoming, is strictly
conformable to the field notes of the survey
thereof, which have been examined and approved.

Wm. A. Johnson
U. S. Supervisor of Surveys.

DEPARTMENT OF THE INTERIOR
GENERAL LAND OFFICE
Washington, D.C.,
May 18, 1928.

The survey represented by this diagram,
having been correctly executed in accordance
with the requirements of law and the regula-
tions of this office, is hereby accepted.

Chas. C. Howell
Assistant Commissioner.

SCALE, 1 INCH = 880 FT.

Lines Designated	By whom Surveyed	No.	Group Date	Milage	When Surveyed Begun	When Surveyed Completed
Traverse	Clyde W. Atherly	83	May 4, 1925	14,686.44 Feet	Sept 2, 1925	Nov. 27, 1927
Subdivisional	"	"	"	7 Mls. 40.71 Cms.	"	"

E.C.C.


714-K

Wm. A. Johnson
July 27, 1928
22-116

cup
/90

DEPENDENT RESURVEY OF A PART OF TOWNSHIP NO. 22 NORTH, RANGE NO. 116 WEST, SIXTH PRINCIPAL MERIDIAN, WYOMING.

SCALE, 1 INCH = 20 CHAINS.

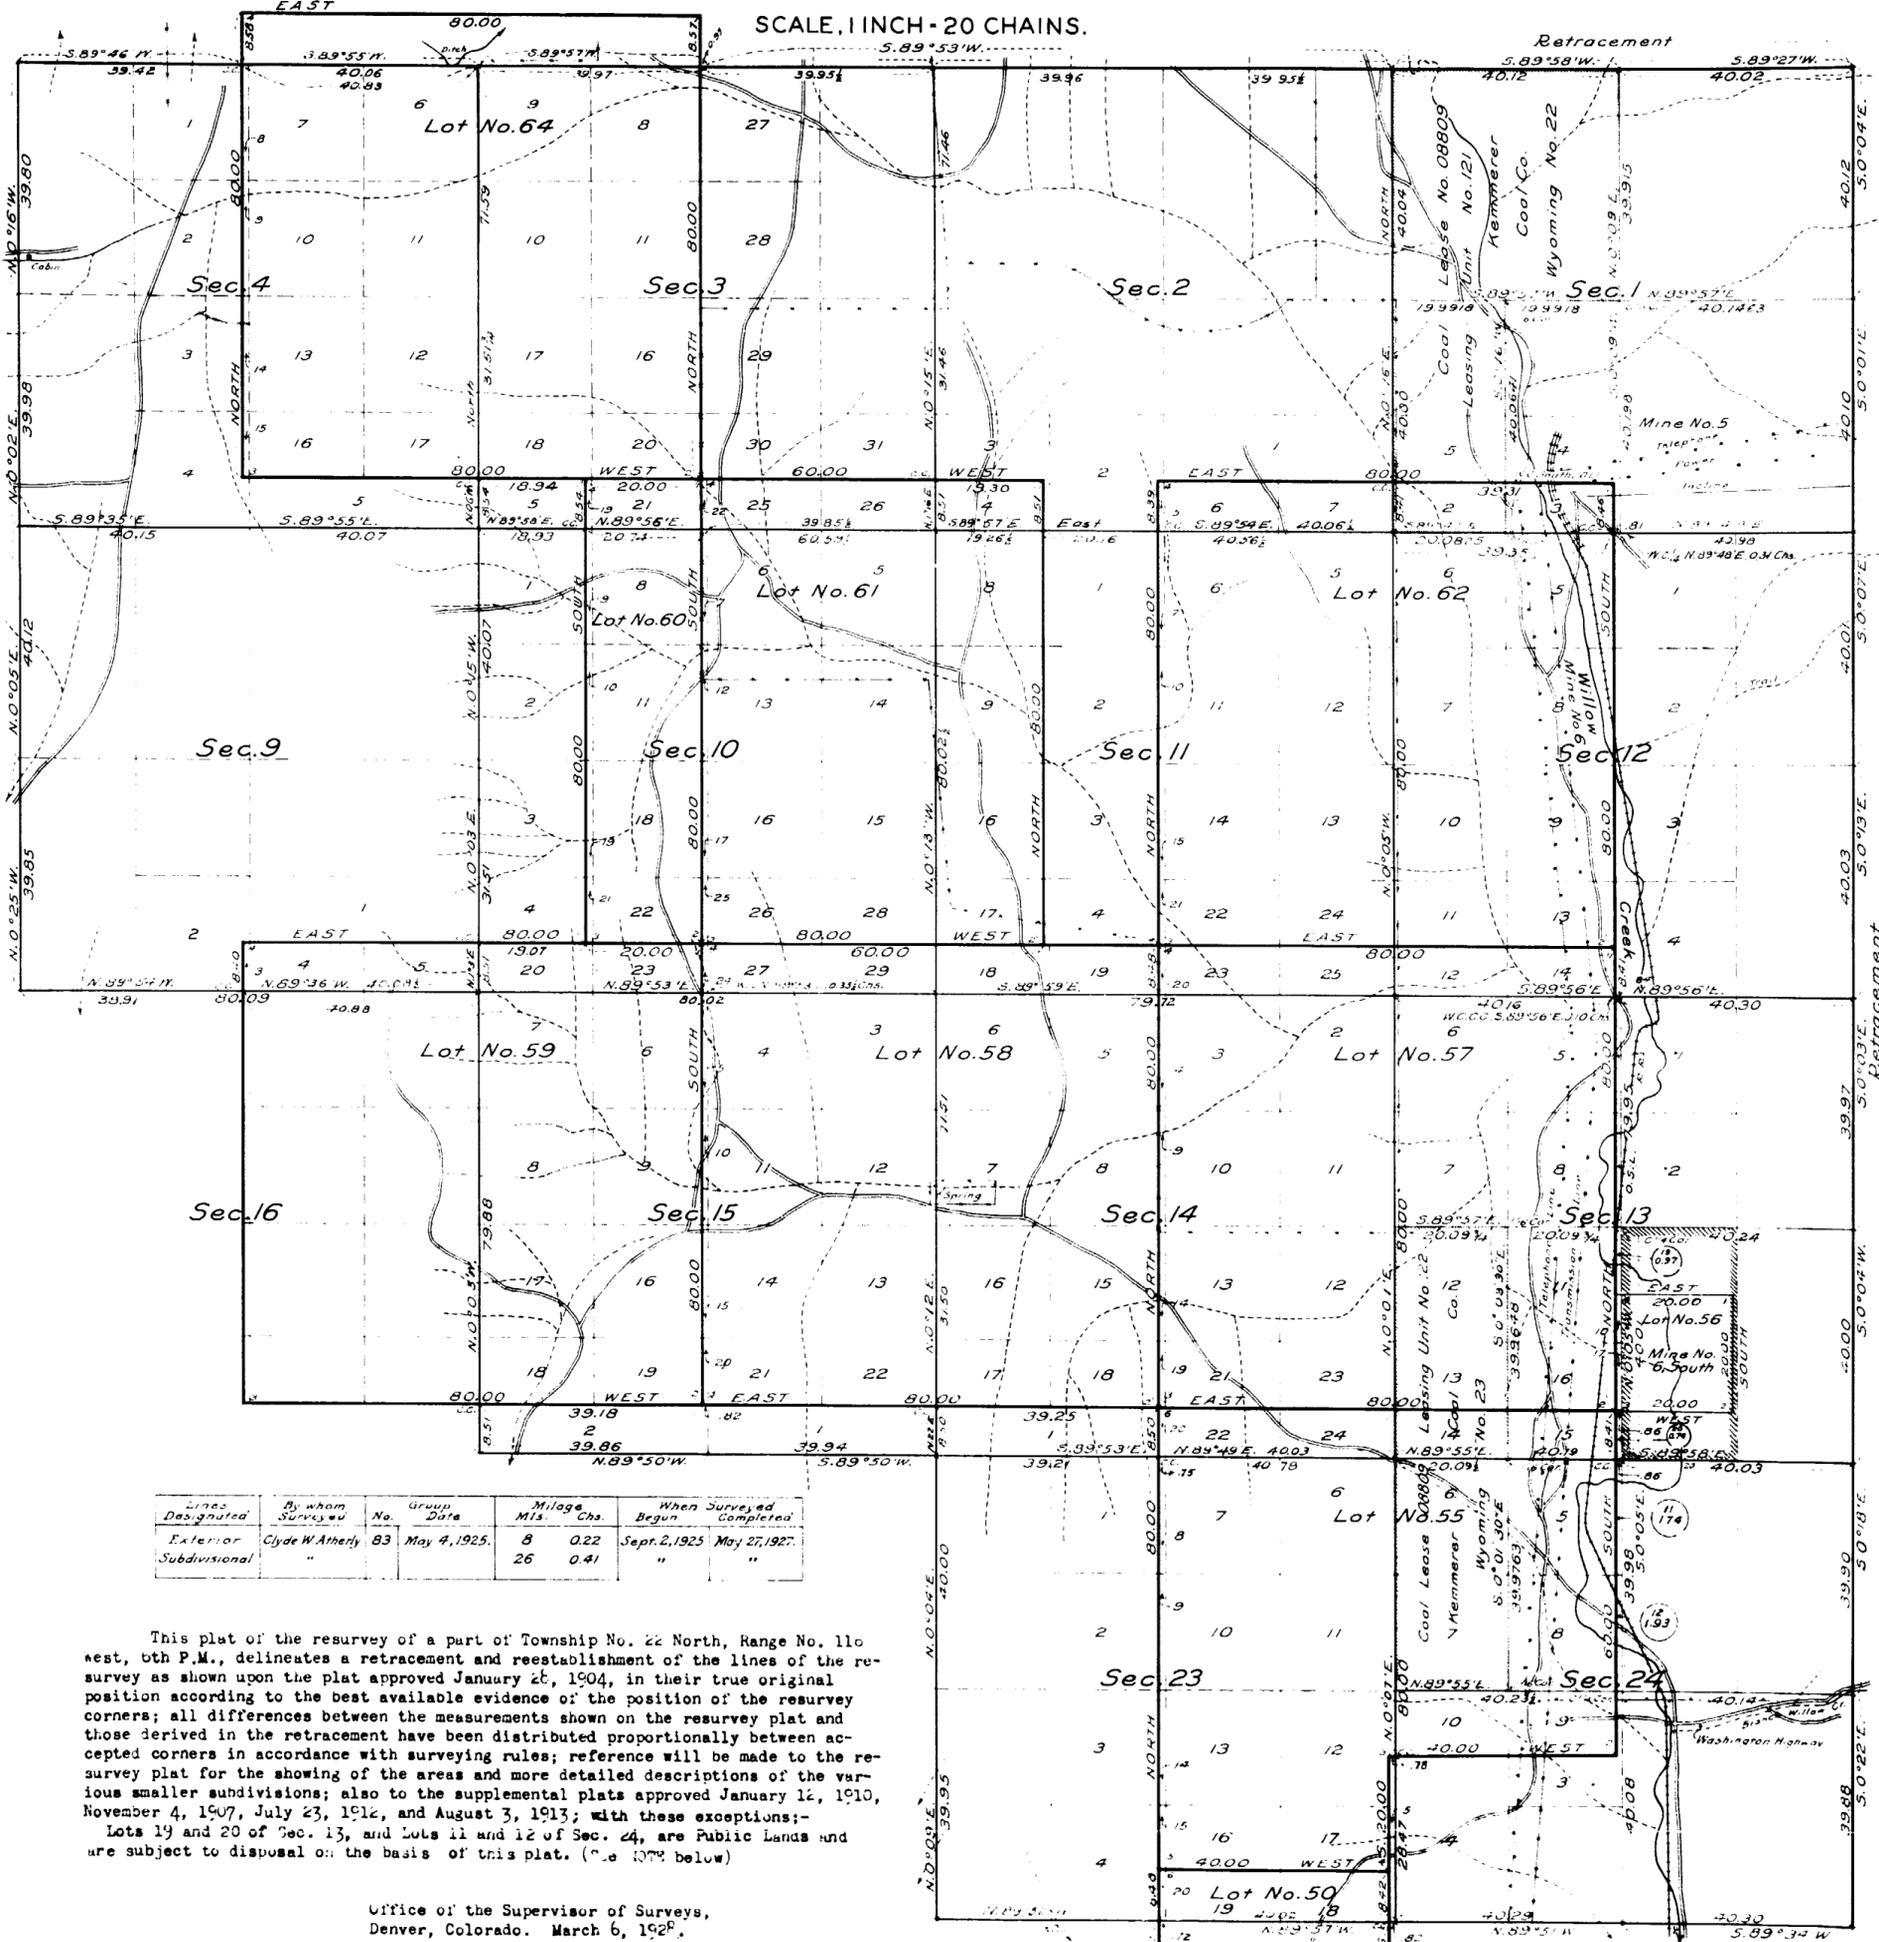

Lines Designated	By whom Surveyed	Group No.	Date	Milage Mts. Chs.	When Surveyed Begun	When Surveyed Completed
Exterior	Clyde W. Atherly	83	May 4, 1925.	8 0.22	Sept. 2, 1925	May 27, 1927.
Subdivisional	"	"	"	26 0.41	"	"

This plat of the resurvey of a part of Township No. 22 North, Range No. 116 West, 6th P.M., delineates a retracement and reestablishment of the lines of the resurvey as shown upon the plat approved January 26, 1904, in their true original position according to the best available evidence of the position of the survey corners; all differences between the measurements shown on the resurvey plat and those derived in the retracement have been distributed proportionally between accepted corners in accordance with surveying rules; reference will be made to the resurvey plat for the showing of the areas and more detailed descriptions of the various smaller subdivisions; also to the supplemental plats approved January 12, 1910, November 4, 1907, July 23, 1912, and August 3, 1913; with these exceptions:— Lots 19 and 20 of Sec. 13, and Lots 11 and 12 of Sec. 24, are Public Lands and are subject to disposal on the basis of this plat. (See note below)

Office of the Supervisor of Surveys,
Denver, Colorado. March 6, 1928.

The above plat of Township No. 22 North, Range No. 116 West of the 6th Principal Meridian, Wyoming, is strictly conformable to the field notes of the survey thereof, which have been examined and approved.

Clyde W. Atherly
U. S. Supervisor of Surveys.

DEPARTMENT OF THE INTERIOR
GENERAL LAND OFFICE
Washington, D.C., May 18, 1928.

The survey represented by this plat having been correctly executed in accordance with the requirements of law and the regulations of this office, is hereby accepted.

Pho C. Howell
Assistant Commissioner.

NOTE: Lots 3 and 4, Sec. 13, 1 and 2, Sec. 24 shown on plat app'd Nov. 4, 1907 and Lots 9 and 10, Sec. 13, shown on Jan. 1, 1910, and 1, 2, app'd Jan. 12, 1910 are eliminated because of existing patents as follows: Coal Cash Entry No. 171, 183, Sec. 13 and Coal Cash Entry No. 165, 166, Sec. 24.


714-J

22-116

642

cur 6/10

Supplemental Plat
Resurvey Township No 22 North, Range No 116 West of the Sixth Principal Meridian, Wyoming

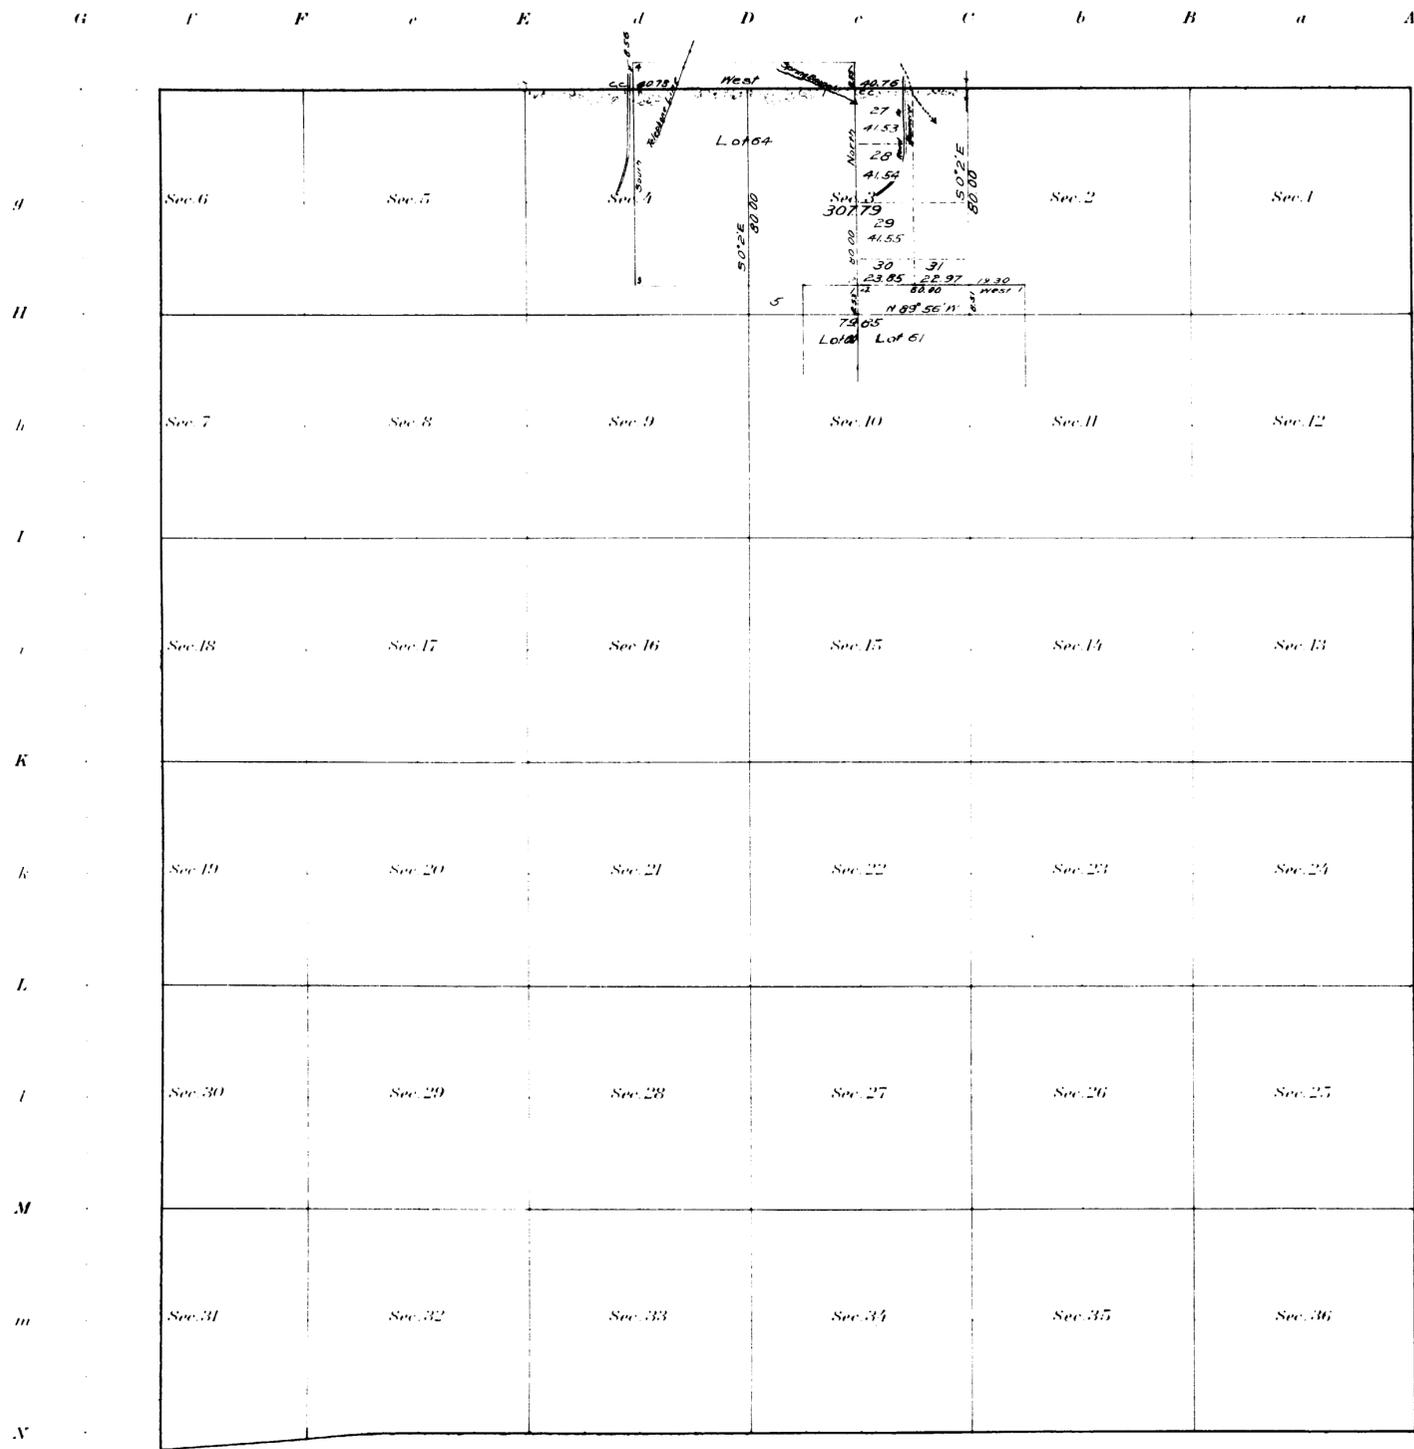

Note:
 Lot 63, Eliminated.

Areas in Acres	
Public Land	
Indian Reservation	
Indian Allotments	
Mineral Claims	
Water Surface	
Total Area	

Scale 40 Chains to an inch
 Mean Magnetic Declination

Surveys Designated	By Whom Surveyed	No.	Group Date	Amount of Surveys			When Surveyed	
				Mls.	chs.	fks.	Began	Completed
Resurvey North Boundary	Jaechel & Voigt	4	May 3, 1911	2	00	00	August 20, 1912	August 20, 1912


Supplemental Resurvey
 The above map of Township No 22 North, Range No 116 West of the Sixth Principal Meridian, Wyoming, is strictly conformable to the field notes of the survey thereof on file in this office, which have been examined and approved
 U. S. Surveyor General's Office.
 Cheyenne, Wyoming, August 3, 1913

Stephen P. Johnson
 Surveyor General.

714
 1/4

Supplemental survey accepted by Commissioner September 10, 1913
 Duplicate plat mailed to Land Office September 8, 1913.

Supplemental Plat
Resurvey Township No. 22 North, Range No. 116 West of the Sixth Principal Meridian, Wyoming

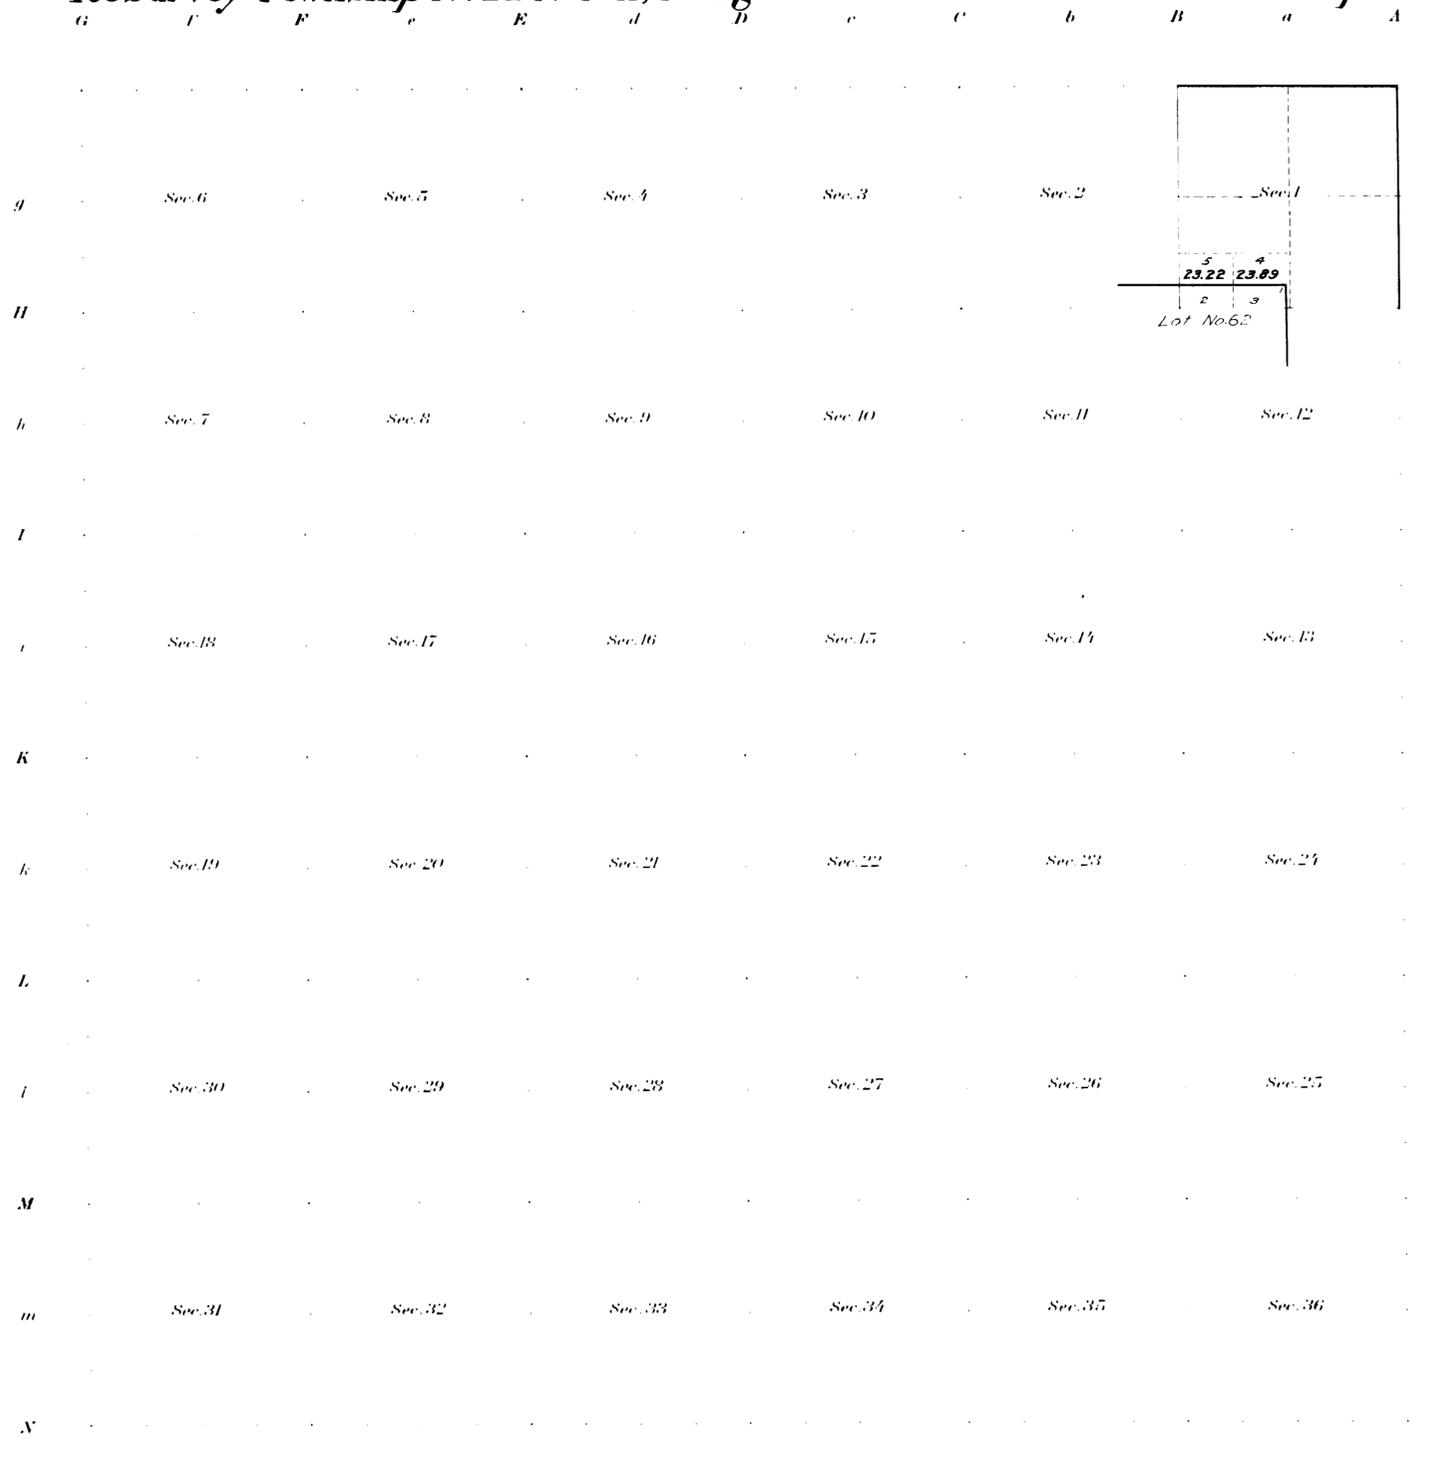

This Supplemental Plat of the subdivision of original lot 1 of section 1, T.22N. R.116W. of the 6th P.M., plat approved November 4, 1907, into lots 4 and 5, is made to secure a legal designation and area of coal entry 02638 of Benedict Shubart of the E² of original lot 1 as lot 4, in accordance with letter "N" of Commissioner of General Land Office, dated July 15, 1912 and is hereby approved.

Surveyor General's Office
 Cheyenne, Wyoming, July 23, 1912.

Stephen P. Haman
 Surveyor General

Areas in Acres	
Public Land	
Indian Reservation	
Indian Allotments	
Mineral Claims	
Water Surface	
Total Area	

Scale 40 Chains to an inch
 Mean Magnetic Declination

Surveys Designated	By Whom Surveyed	Contract No.	Contract Date	Amount of Surveys			When Surveyed	
				Mts.	chs.	lks.	Began	Completed

The above map of Township No. _____ Range No. _____ of the _____ Meridian is strictly conformable to the field notes of the survey thereof on file in this office, which have been examined and approved.

U. S. Surveyor General's Office.

Surveyor General.

714
 1/14

Accepted by the Hon. Commissioner in his office on May 14, 1912.
 Duplicate mailed to Evanston Land Office Feb. 20, 1912.


22-116

Supplemental Plat No 2

Resurvey NE 1/4 Township No 22 North, Range No 116 West of the Sixth Principal Meridian, Wyoming.

Scale: 20 chains to 1 inch.

Secs. 1, 2, 3, 10, 11, 12, 13, 14, 15.

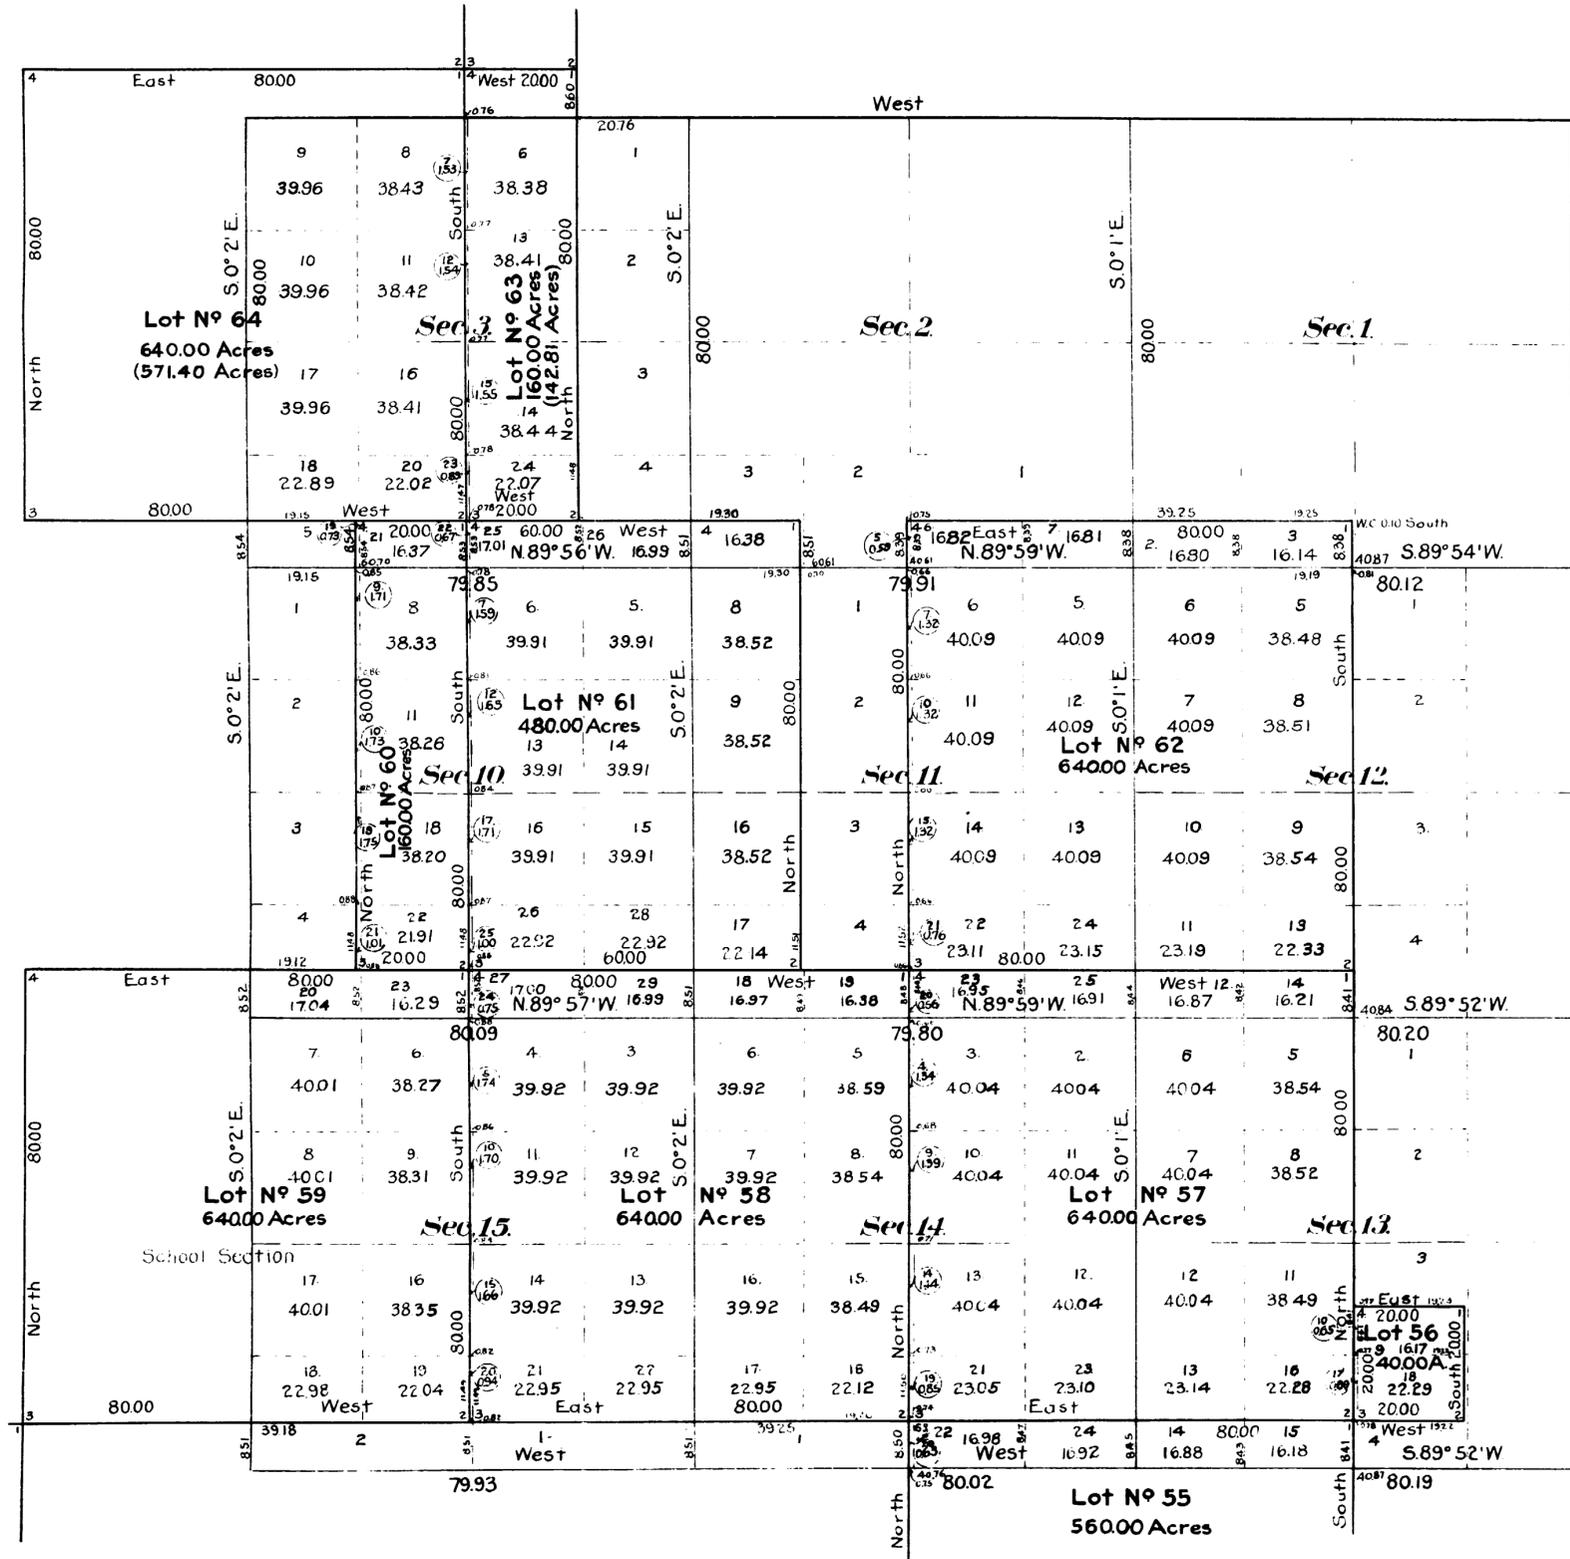

This Supplemental Plat of the Resurvey NE 1/4 Township No 22 North, Range No 116 West of the Sixth Principal Meridian, Wyoming, is strictly conformable to the field notes of the resurvey thereof on file in this office, which have been examined and approved.

Surveyor General's Office,
Cheyenne Wyoming,
January 12, 1910.

Alpheus P. Harmon
Surv. Gen.

Note - See letter "E" Dec. 1, 1909.

Stahle & Van Orsdel, D.S.
Contract No 290, June 20, 1902
Edward F. Stahle, D.S.
Contract No 311, May 10, 1906.

7714C


Accepted by the Board of Commissioners of the State of Wyoming
at Cheyenne, Wyo. May 17, 1910
22-116
Supplemental Plat to the Standard Land Office May 17, 1910.

984

Supplemental Plat No 5

Resurvey SE 1/4 Township No 22 North, Range No 116 West of the Sixth Principal Meridian Wyoming
Scale, 20 Chains to 1 Inch

Sec's 22, 23, 24, 25, 26, 27, 34, 35, 36

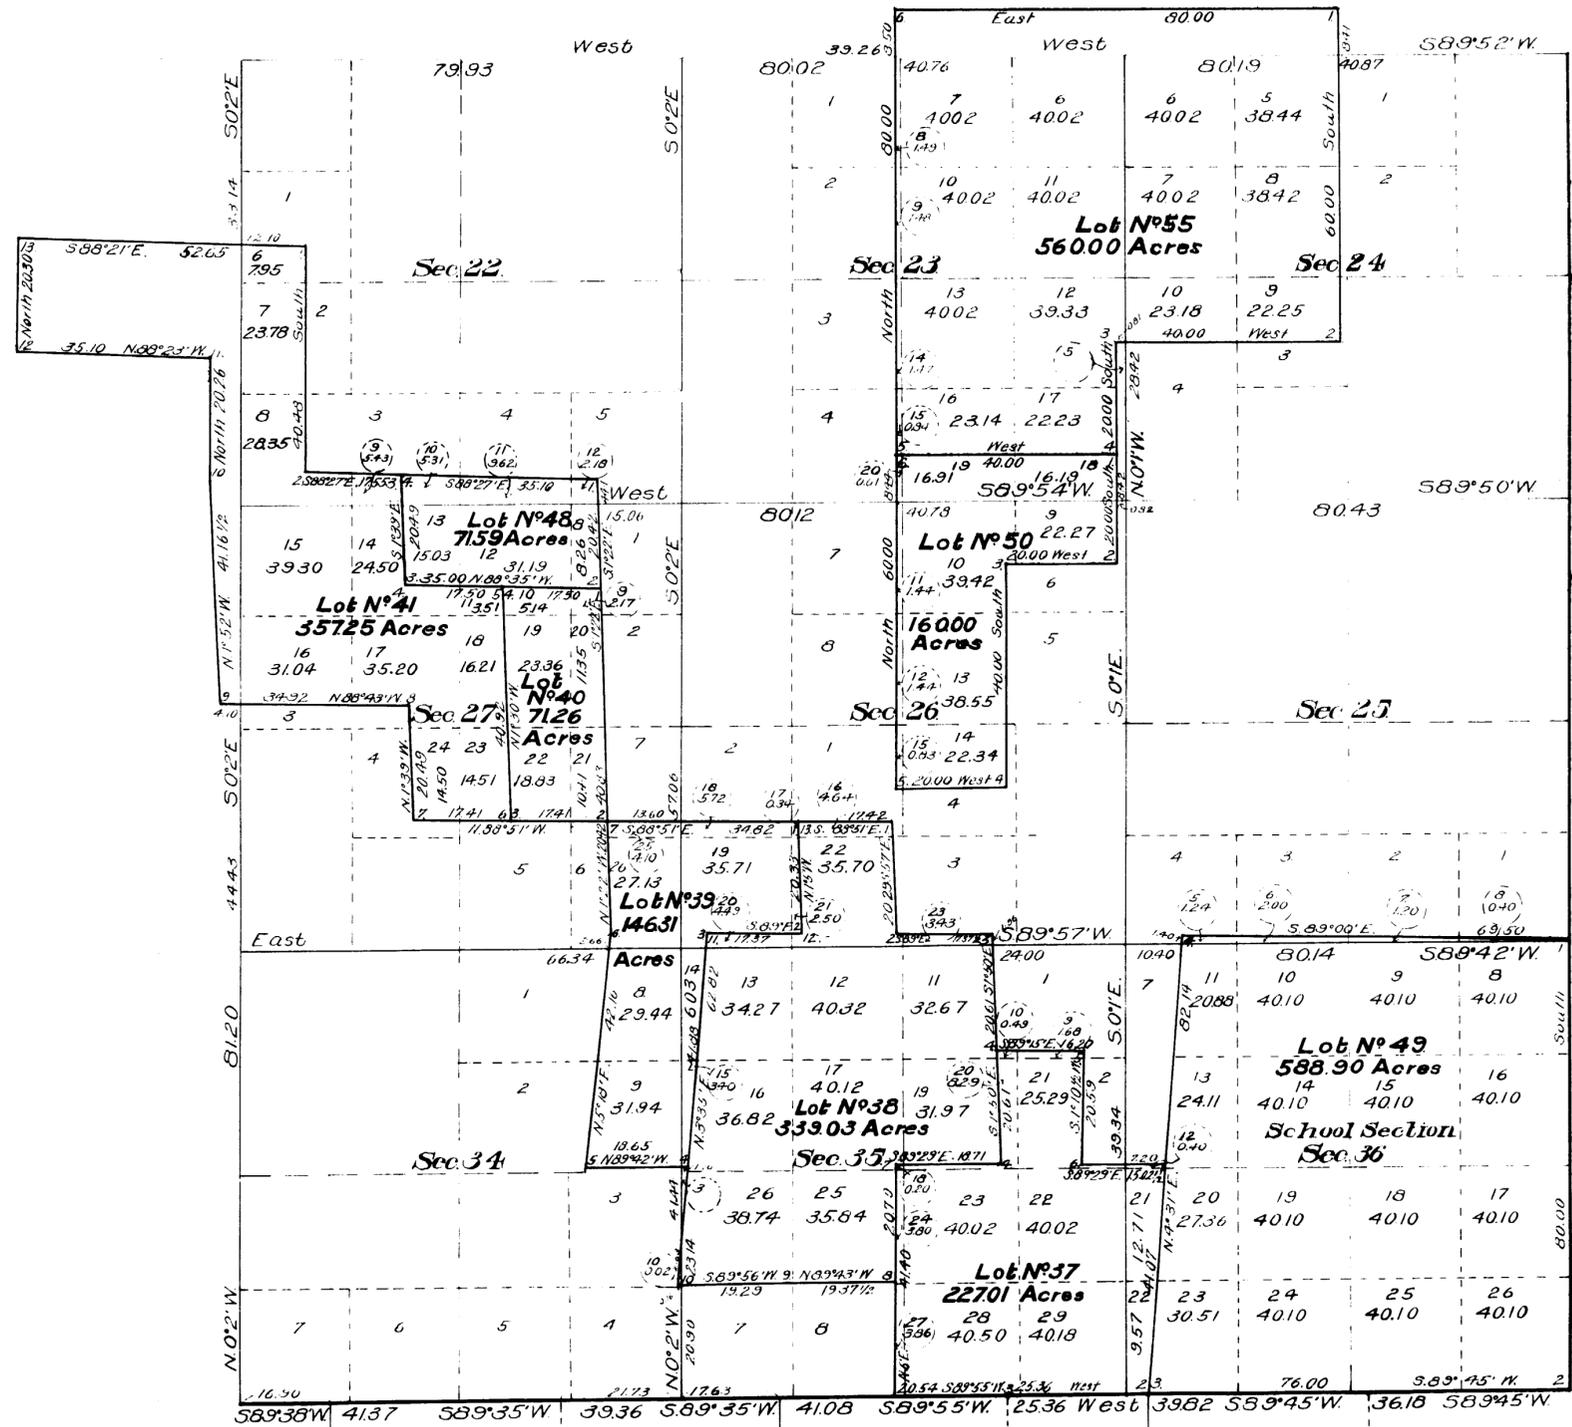

This Supplemental Plat of the Resurvey of SE 1/4 Township No 22 North, Range No 116 West of the Sixth Principal Meridian Wyoming, is strictly conformable to the field notes of the resurvey thereof, on file in this office, which have been examined and approved.
 Surveyor General's Office
 Cheyenne, Wyoming
 January 12, 1910.

Stephen P. Hamon
 Surveyor General

Note - See letter E Dec. 1, 1909.

Stahle & Van Orsdel D.S.
 Contract No 290 June 20, 1902
 Edward F. Stahle D.S.
 Contract No 311 May 10, 1906

714
 714 F


Accepted to the Commission of the land office
 22-116

983

Supplemental Plat No 4
Resurvey SW 1/4 Township No 22 North, Range No 116 West of the Sixth Principal Meridian, Wyoming

Scale: 20 chains to 1 inch

Secs. 19, 20, 21, 28, 29, 30, 31, 32 & 33.

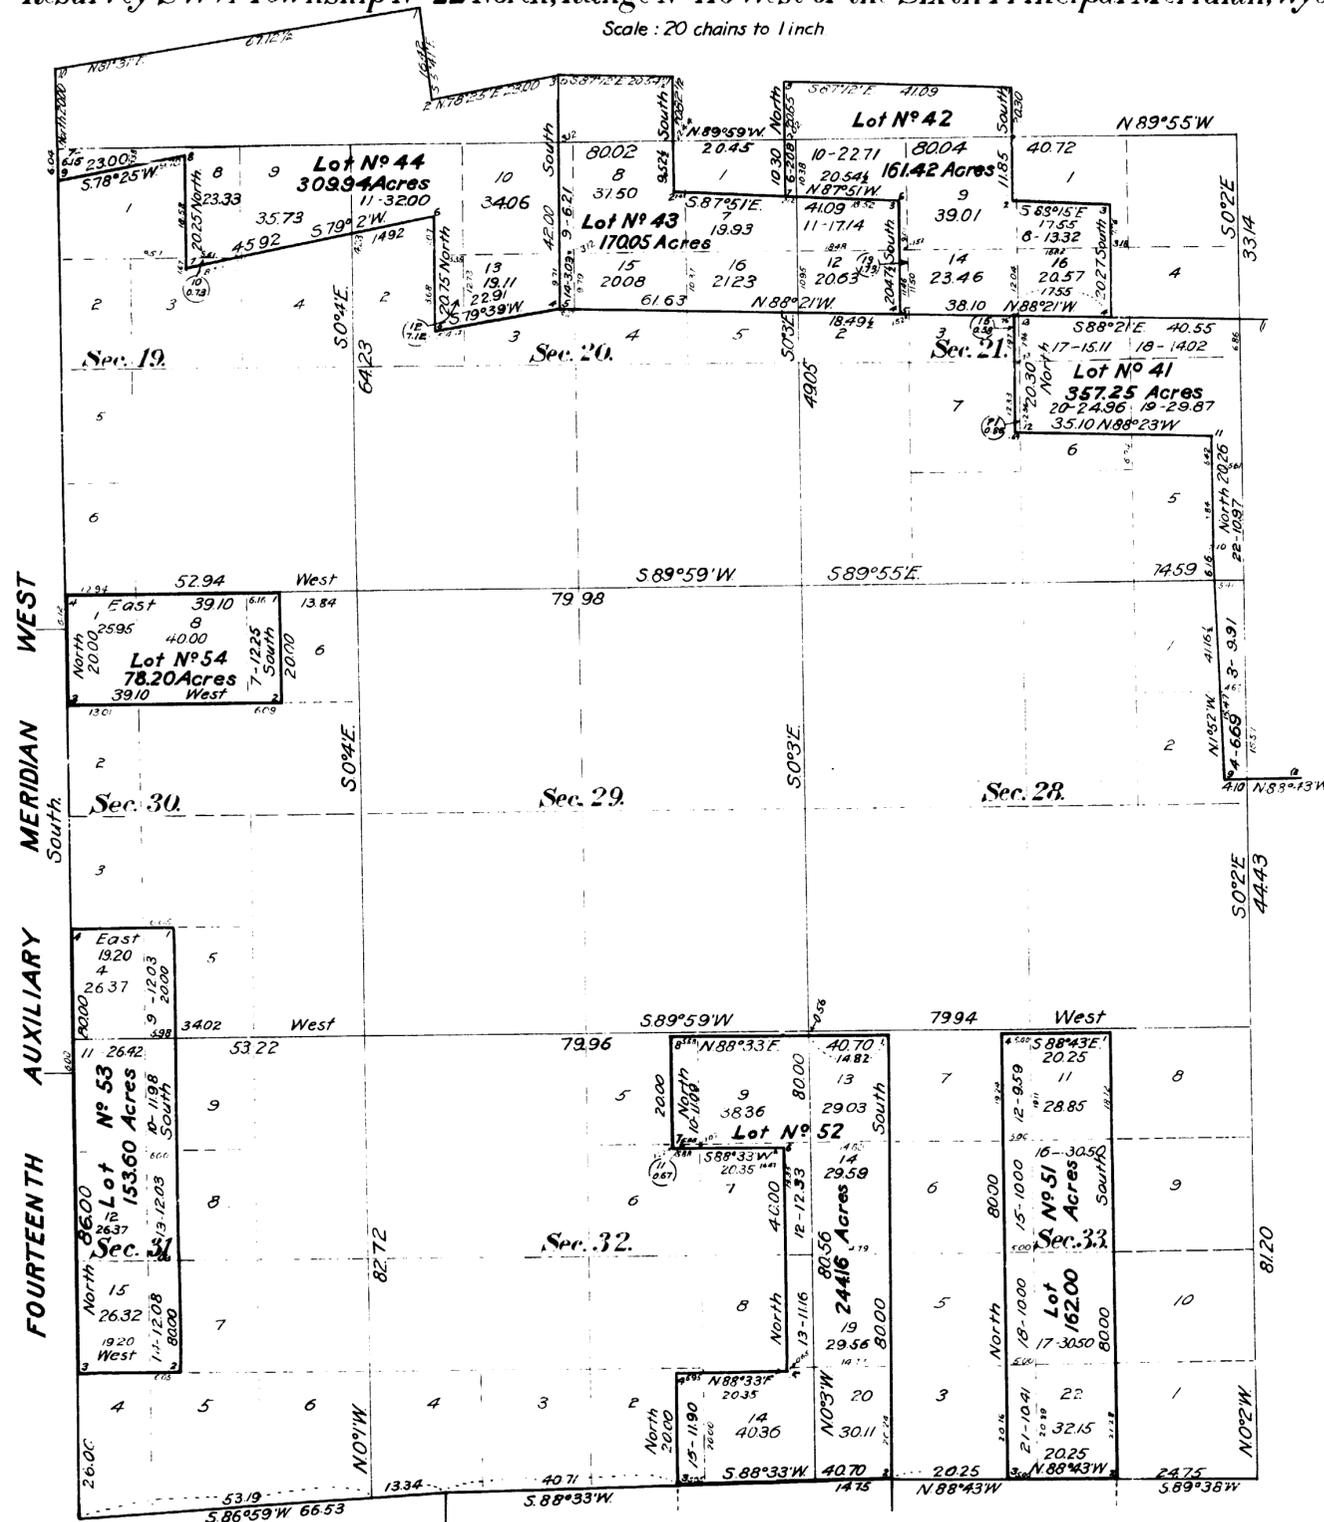

This Supplemental Plat of the resurvey of the SW 1/4 of Township No 22 North, Range No 116 West of the Sixth Principal Meridian, Wyoming, is strictly conformable to the field notes of the resurvey thereof on file in this office, which have been examined and approved.
 Surveyor General's Office.
 Cheyenne, Wyoming,
 January 12, 1910.

Alpheus P. Johnson
 Surv. Genl.

Note: See letter 'E', Dec 1, 1909.


Stahle & Van Orsdel, D.S.
 Contract No 290, June 20, 1902.
 Edward F. Stahle, D.S.
 Contract No 311, May 10, 1906.

714
714 E

Approved by the Land Commissioner of the U.S.A., in
 written E. May 12, 1910. **22-116**
 The plat is recorded in the Cheyenne Land Office May 17, 1910.

Supplemental Plat No 3
Resurvey NW 1/4 Township No 22 North, Range No 116 West of the Sixth Principal Meridian, Wyoming.
 Scale: 20 chains to 1 inch.

Secs 4, 5, 6, 7, 8, 9, 16, 17 & 18.

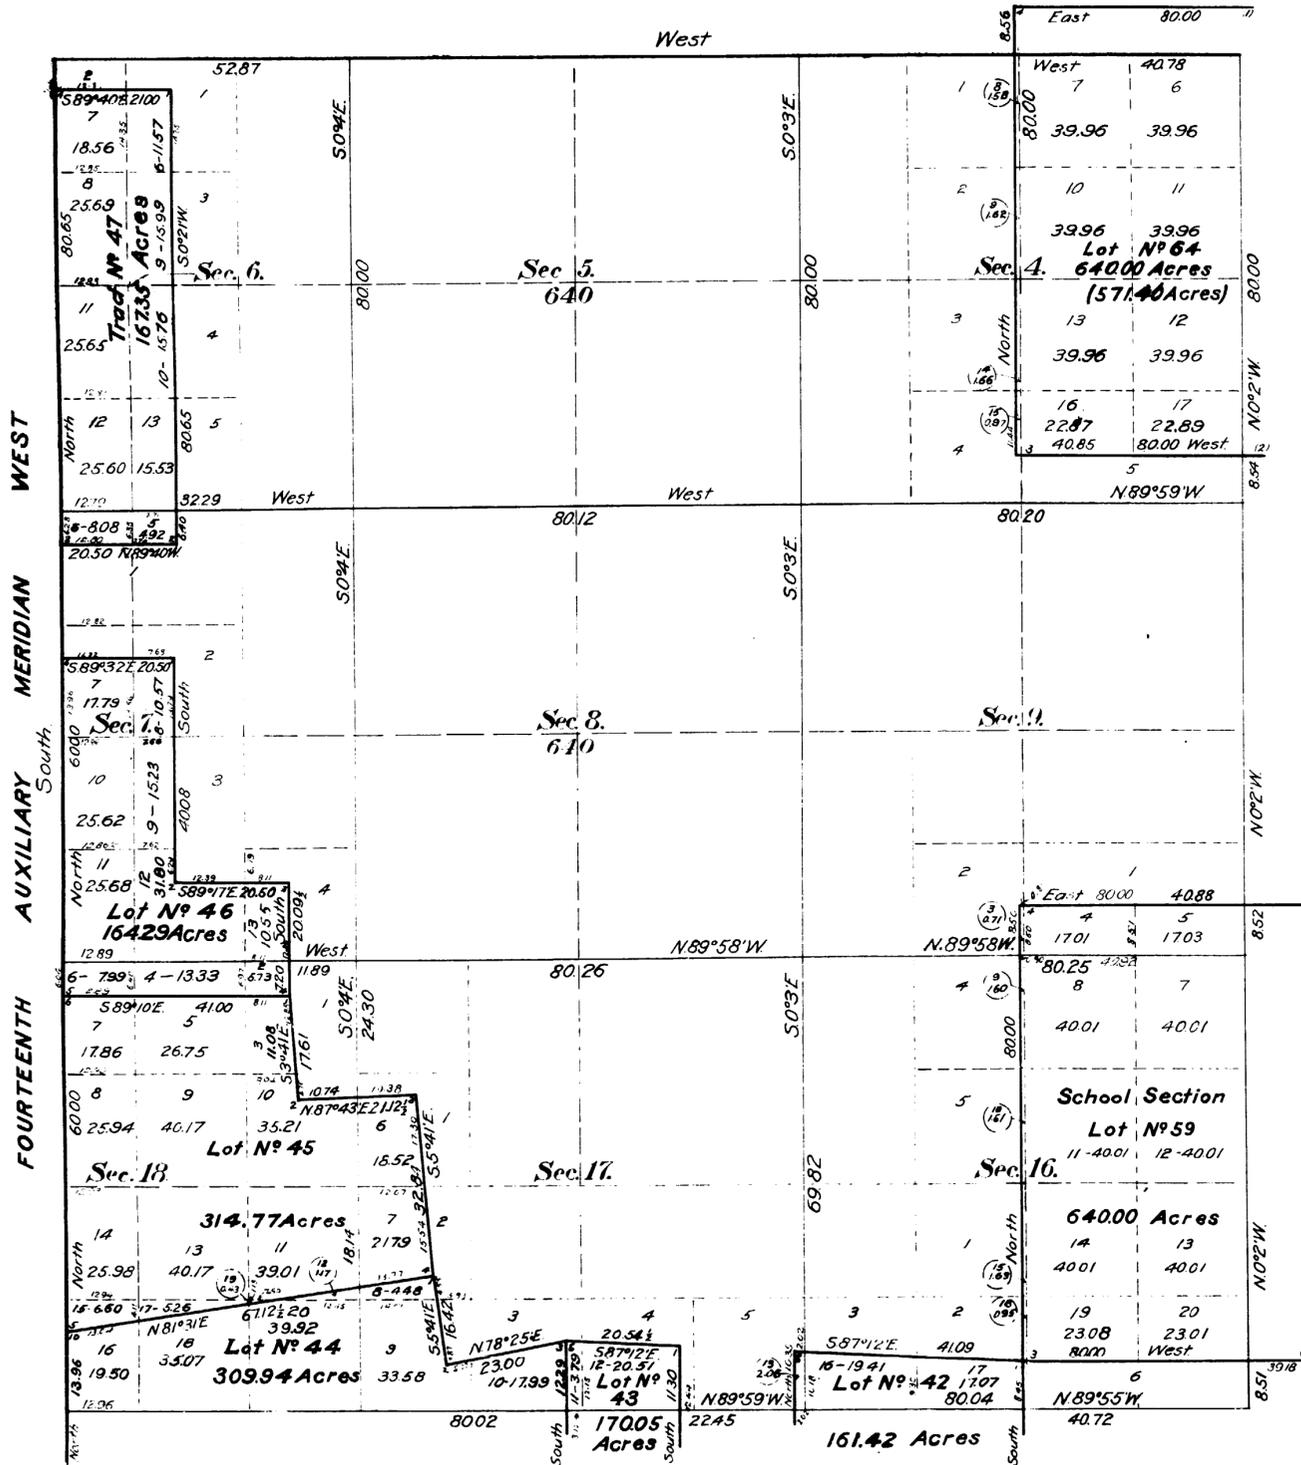

This Supplemental Plat of the resurvey of the NW 1/4, Township No 22 North, Range No 116 West of the Sixth Principal Meridian, Wyoming, is strictly conformable to the field notes of the resurvey thereof on file in this office, which have been examined and approved.
 Surveyor General's Office,
 Cheyenne, Wyoming,
 January 12, 1910.

Alpheus P. Johnson
 Surv. Genl.


Note: See letter 'E', Dec. 1, 1909

Stahle & Van Orsdel, D.S.
 Contract No 290, June 20, 1902
 Edward F. Stahle, D.S.
 Contract No 311, May 10, 1906

714 D

Accepted by the Com. Commissioner of the S.L.D. in the office of May 13, 1910. 22-116
 Duplicate forwarded to the Examiners Office May 17, 1910.

TOWNSHIP N^o 22 NORTH, RANGE N^o 116 WEST of the 6th Principal MERIDIAN.

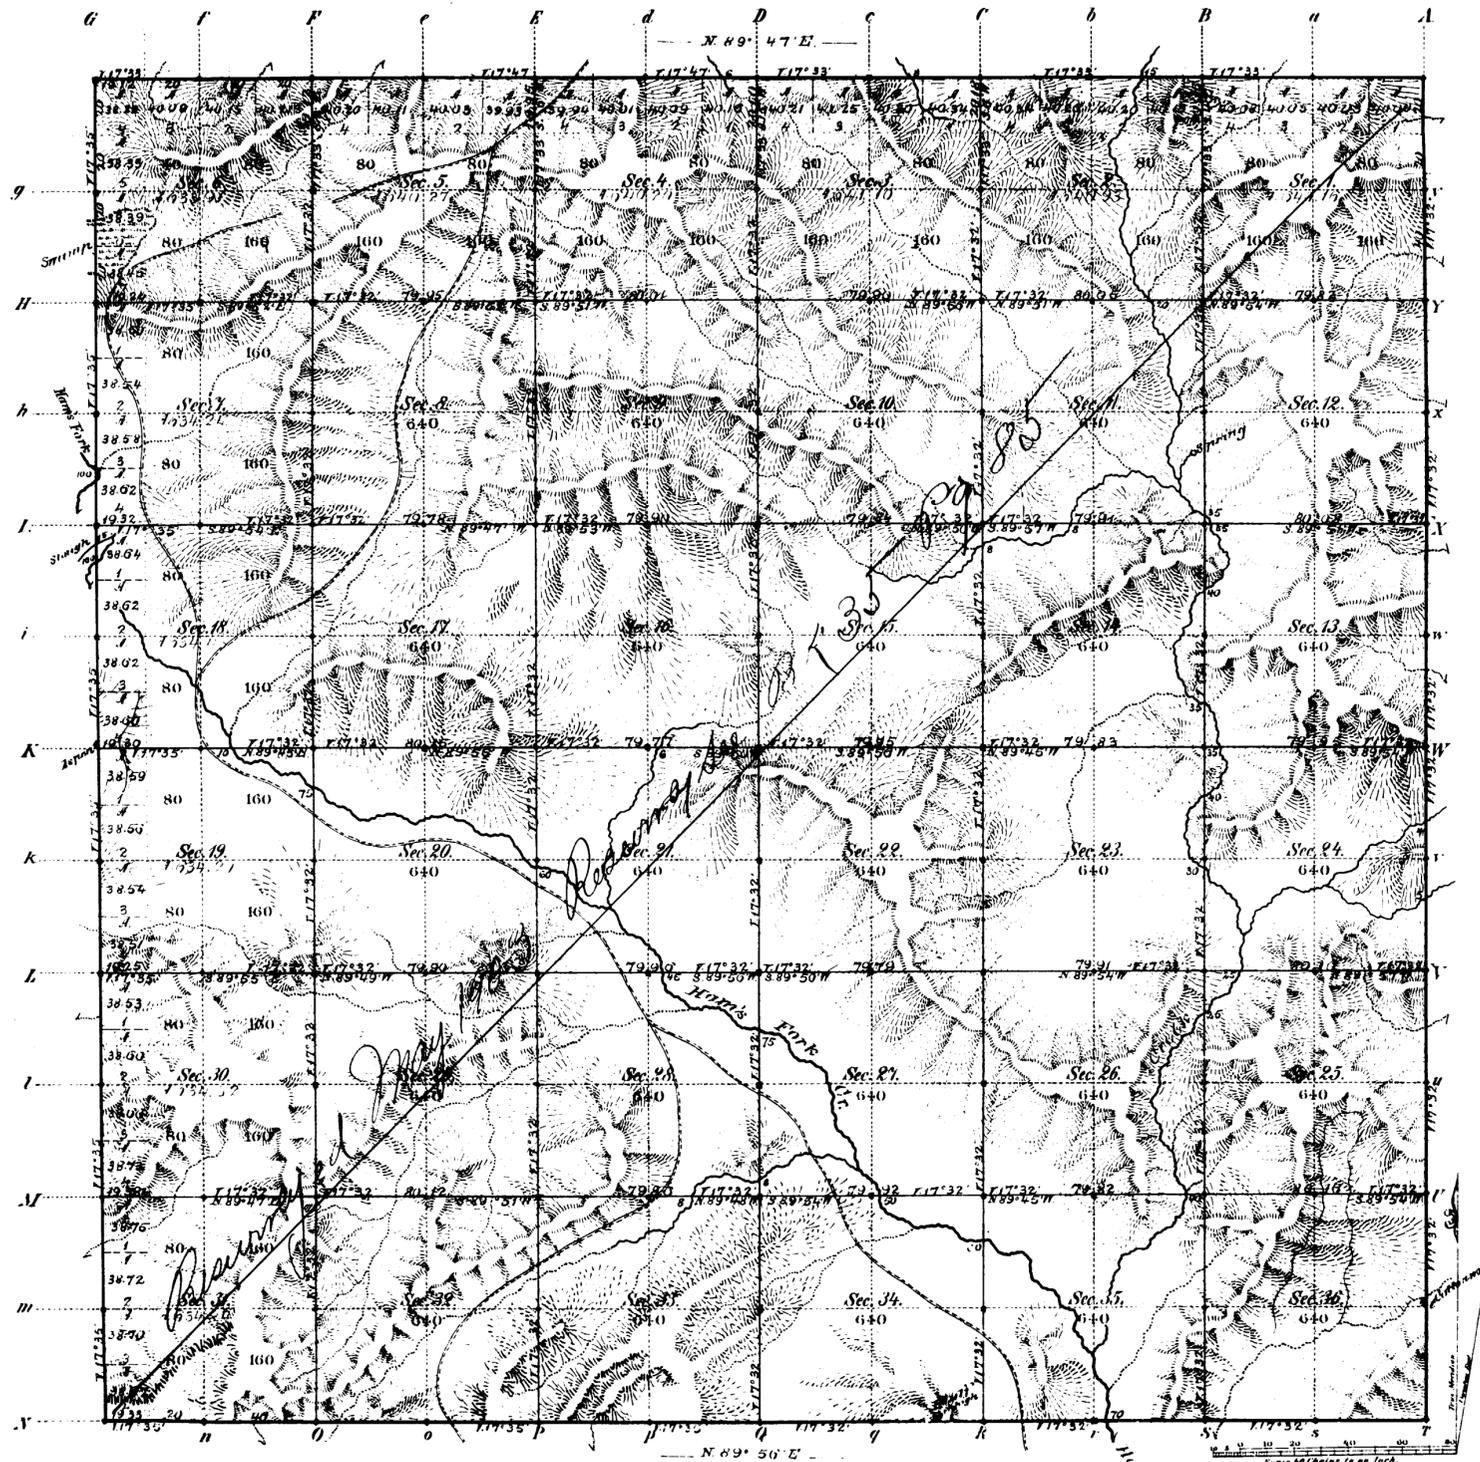

Total number of Acres 25 112 65


Survey Described	By Whom Surveyed	Date of Contract	Amount of Survey Acres	When Surveyed	Magnetic Declination
S. E. & T. Township lines	M ^r Col. L. Woods	Sept 22, 1860	17 78 55	May 18 & 19, 1861	17 35 East
Subdivisions	Holcomb & Woods	Jan 20, 1861	59 75 32	Nov 7, 12, 1861	17 32 East
Connections	W. Township line	James E. Woods	0 0 0	March 15, 1861	

The above Map of Township N^o 22 North of Range N^o 116 West of the 6th Principal Meridian if opening territory is strictly conformable to the field notes of the survey thereof on file in this Office, which have been examined and approved

Surveyor General's Office. *Edw. C. David* Secy.
Cheyenne W. Wyoming
March 15th 1882

RESURVEY TOWNSHIP EXTERIORS

Scale: 1 inch ≈ 160 chains.

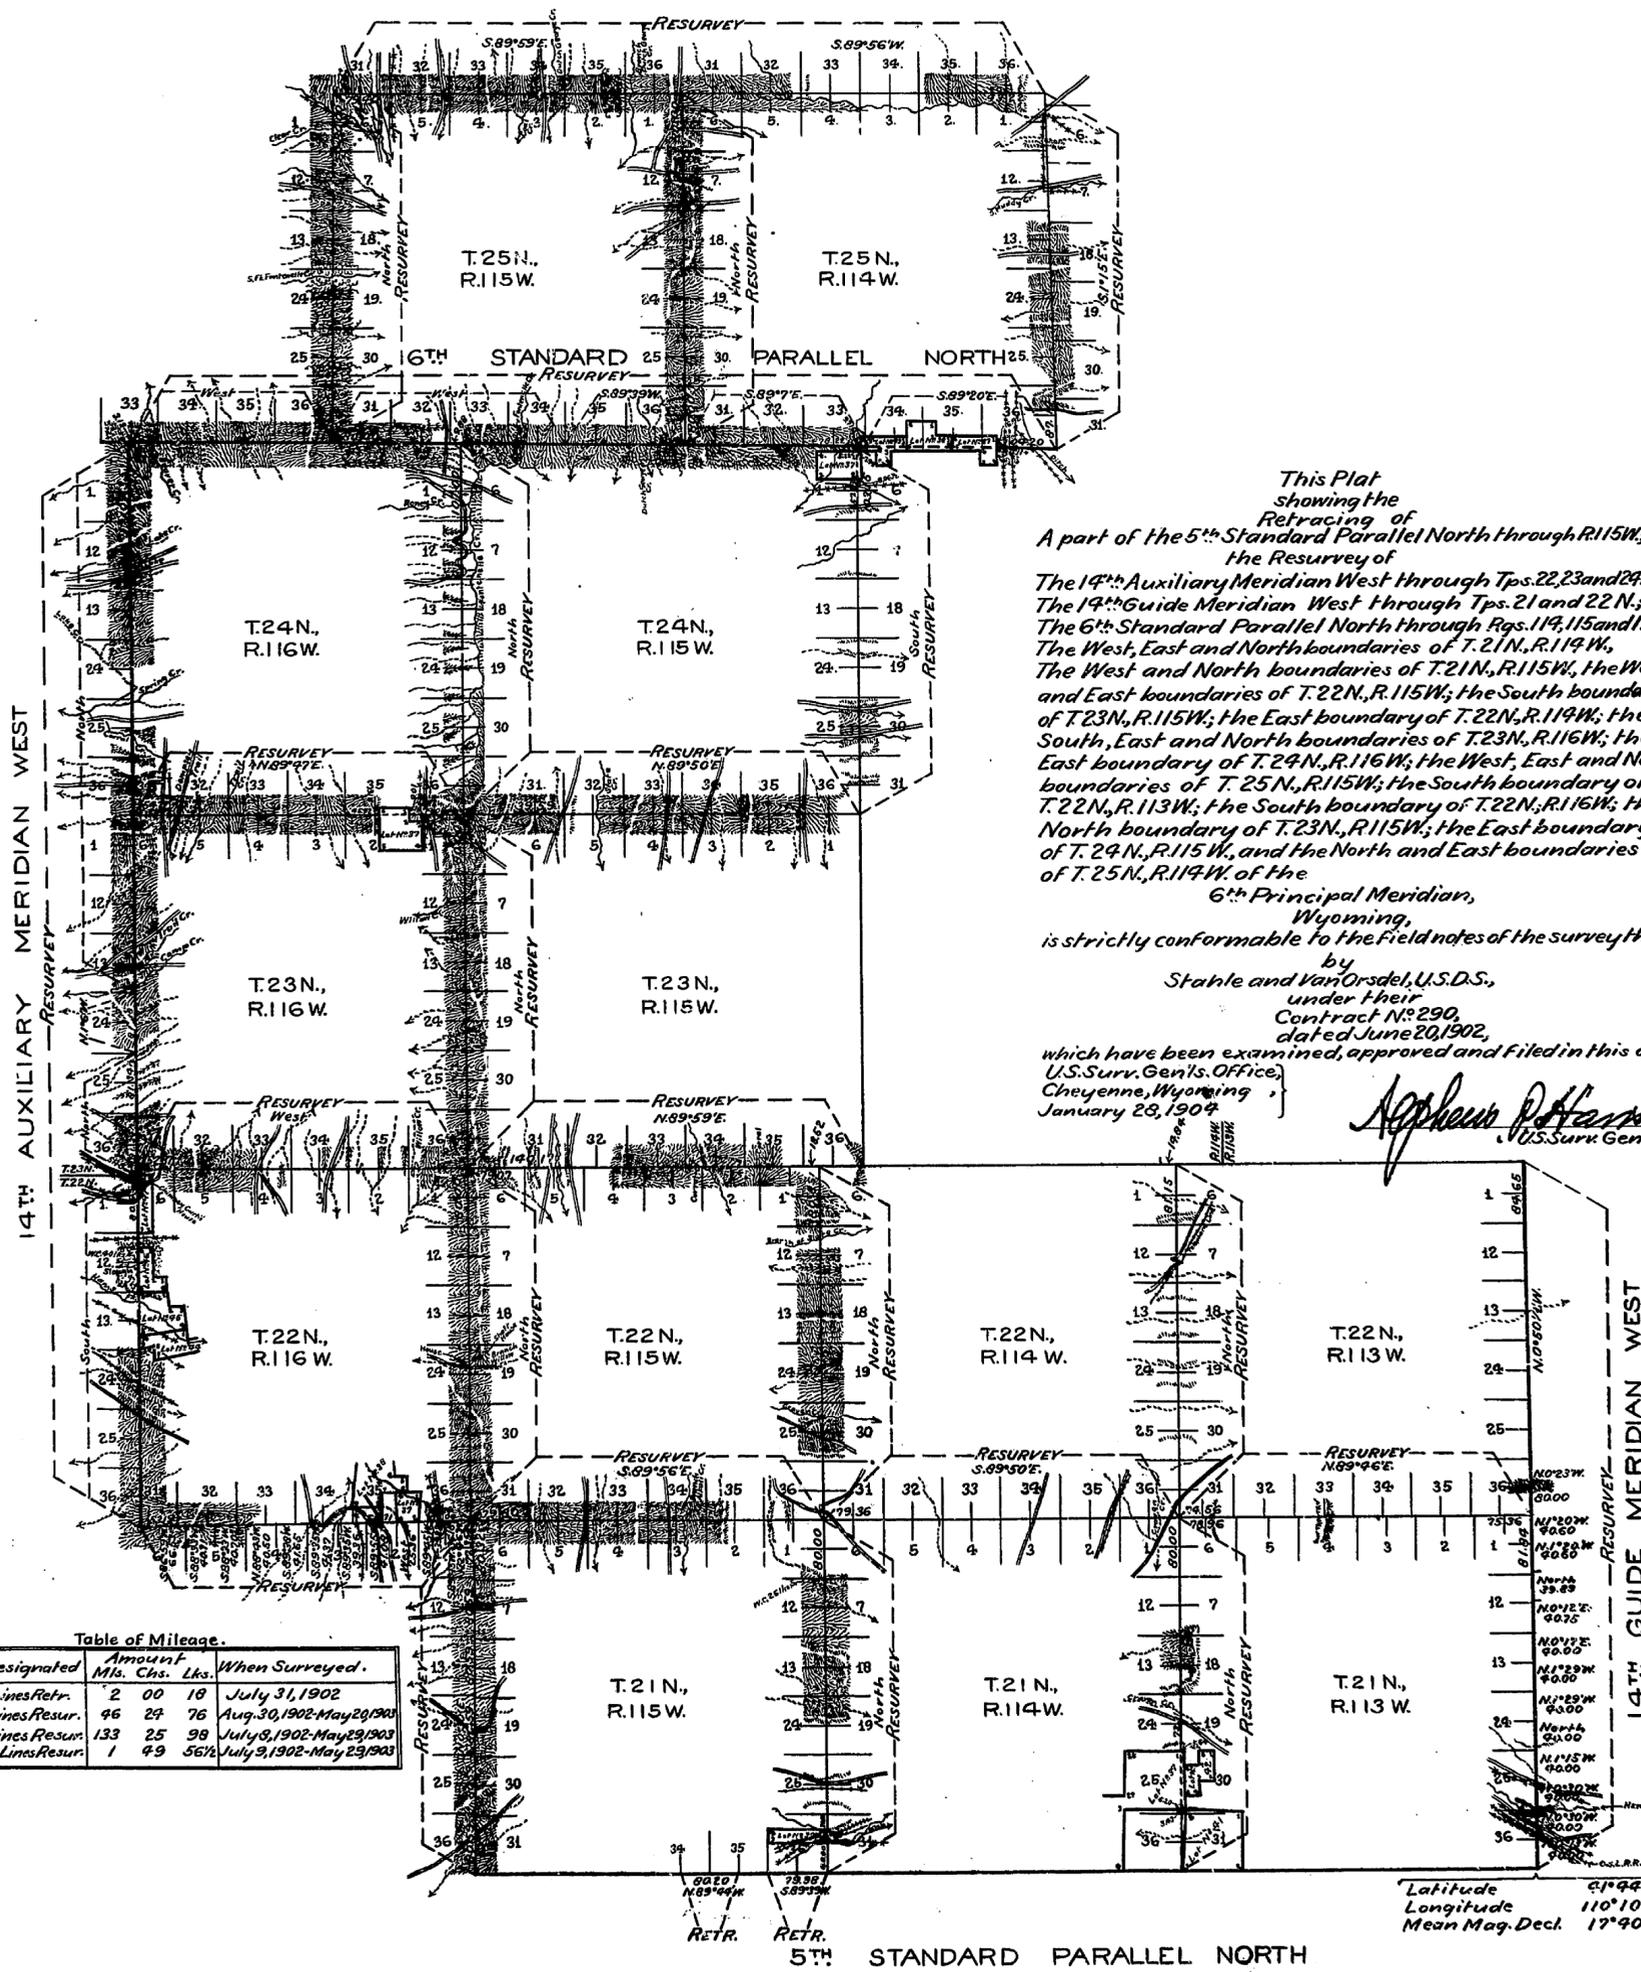

This Plat showing the Refracting of a part of the 5th Standard Parallel North through R.115W; the Resurvey of the 14th Auxiliary Meridian West through Tps. 22, 23 and 24N; the 14th Guide Meridian West through Tps. 21 and 22N; the 6th Standard Parallel North through Rgs. 114, 115 and 116W; the West, East and North boundaries of T. 21N., R. 114W., the West and North boundaries of T. 21N., R. 115W., the West and East boundaries of T. 22N., R. 115W.; the South boundary of T. 23N., R. 115W.; the East boundary of T. 22N., R. 114W.; the South, East and North boundaries of T. 23N., R. 116W.; the East boundary of T. 24N., R. 116W.; the West, East and North boundaries of T. 25N., R. 115W.; the South boundary of T. 22N., R. 113W.; the South boundary of T. 22N., R. 116W.; the North boundary of T. 23N., R. 115W.; the East boundary of T. 24N., R. 115W., and the North and East boundaries of T. 25N., R. 114W. of the 6th Principal Meridian, Wyoming, is strictly conformable to the Field notes of the survey thereof by State and Van Orsdel, U.S.D.S., under their Contract No. 290, dated June 20, 1902, which have been examined, approved and Filed in this office. U.S. Surv. Gen's. Office, Cheyenne, Wyoming, January 28, 1904.

Alpheus P. Hansen
U.S. Surv. Genl.

Table of Mileage.



Surveys Designated	Amount Mls. Chs. Lks.	When Surveyed.
Standard Lines Retr.	2 00 16	July 31, 1902
Standard Lines Resur.	46 29 76	Aug. 30, 1902-May 29, 1903
Township Lines Resur.	133 25 98	July 9, 1902-May 29, 1903
Connecting Lines Resur.	1 49 56 1/2	July 9, 1902-May 29, 1903

Latitude 41° 44' N.
Longitude 110° 10' W.
Mean Mag. Decl. 17° 40' E.

Approved by the State Commission on March 9, 1904.

RESURVEY TOWNSHIP EXTERIORS.

Scale: 160 chains to 1 inch.

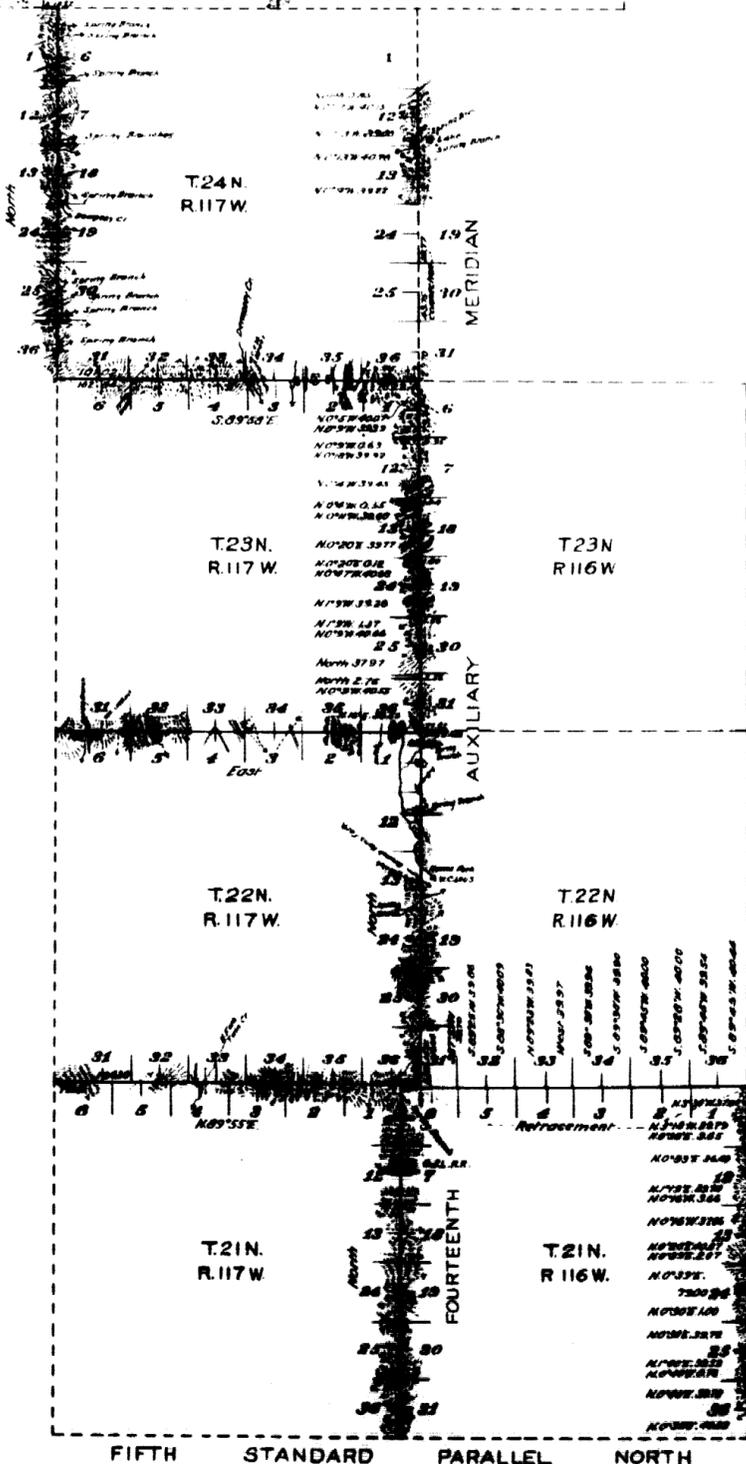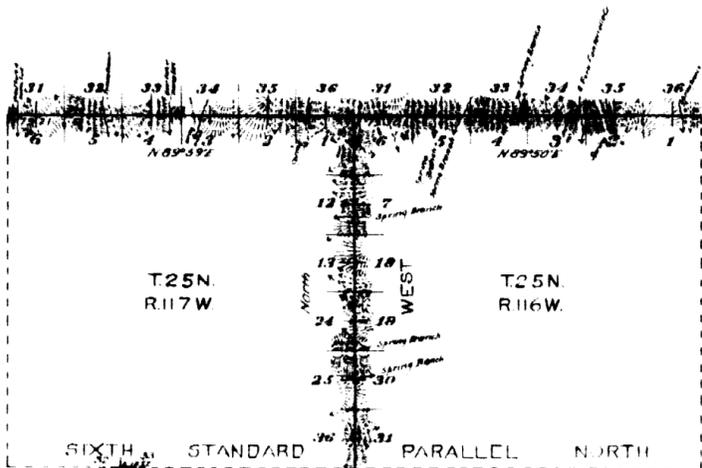

This Plan
of the
Resurvey of the
Fourteenth Auxiliary Meridian West through
Townships 21, 22, 23 & 25 North and part of Township
24 North between Ranges 116 & 117 West;
The East Boundary of T. 21 N. R. 116 W.; the North
Boundaries of T. 25 N., R. 116 & 117 W. and of T. 21, 22,
23 N. R. 117, the West Boundary of T. 24 N. R. 117 W. and
the Retracement of part of the Fourteenth Auxiliary
Meridian West through Township 24 North and of the
North Boundary of Township 21 North Range 116
West of the Sixth Principal Meridian, Wyoming, is
strictly conformable to the field notes of the resur-
vey thereof.

by
Johnson & Jaekel, U.S.D.S.
under their
Contract No. 329,
dated December 4, 1907,

which have been examined, approved and filed
in this office.

U.S. Surveyor General's Office.

Cheyenne, Wyoming.

September 8, 1911.

Stephen P. Johnson
Surveyor General.


Surveys Designated	Amount Acres	Sq. M.	When Surveyed
Standard Lines Resurveyed	25 79 46		June 6, 1908 - July 14, 1908
Township Lines Resurveyed	43 15 91		June 6, 1908 - Aug 22, 1908
Township Lines Retraced	5 52 91		Aug 23, 1908 - Sept 18, 1908
Connections	3 35 17		June 8, 1908 - July 15, 1908

Latitude 41° 08' 28"
Longitude 107° 57' 28"
Mag. Decl. 17° 09' 28"

Accepted by the Gen. Commissioner in Col. C. Oct 2, 1911.

EXTERIOR LINES.

Scale, 3 miles to an inch. Magnetic variat. East.

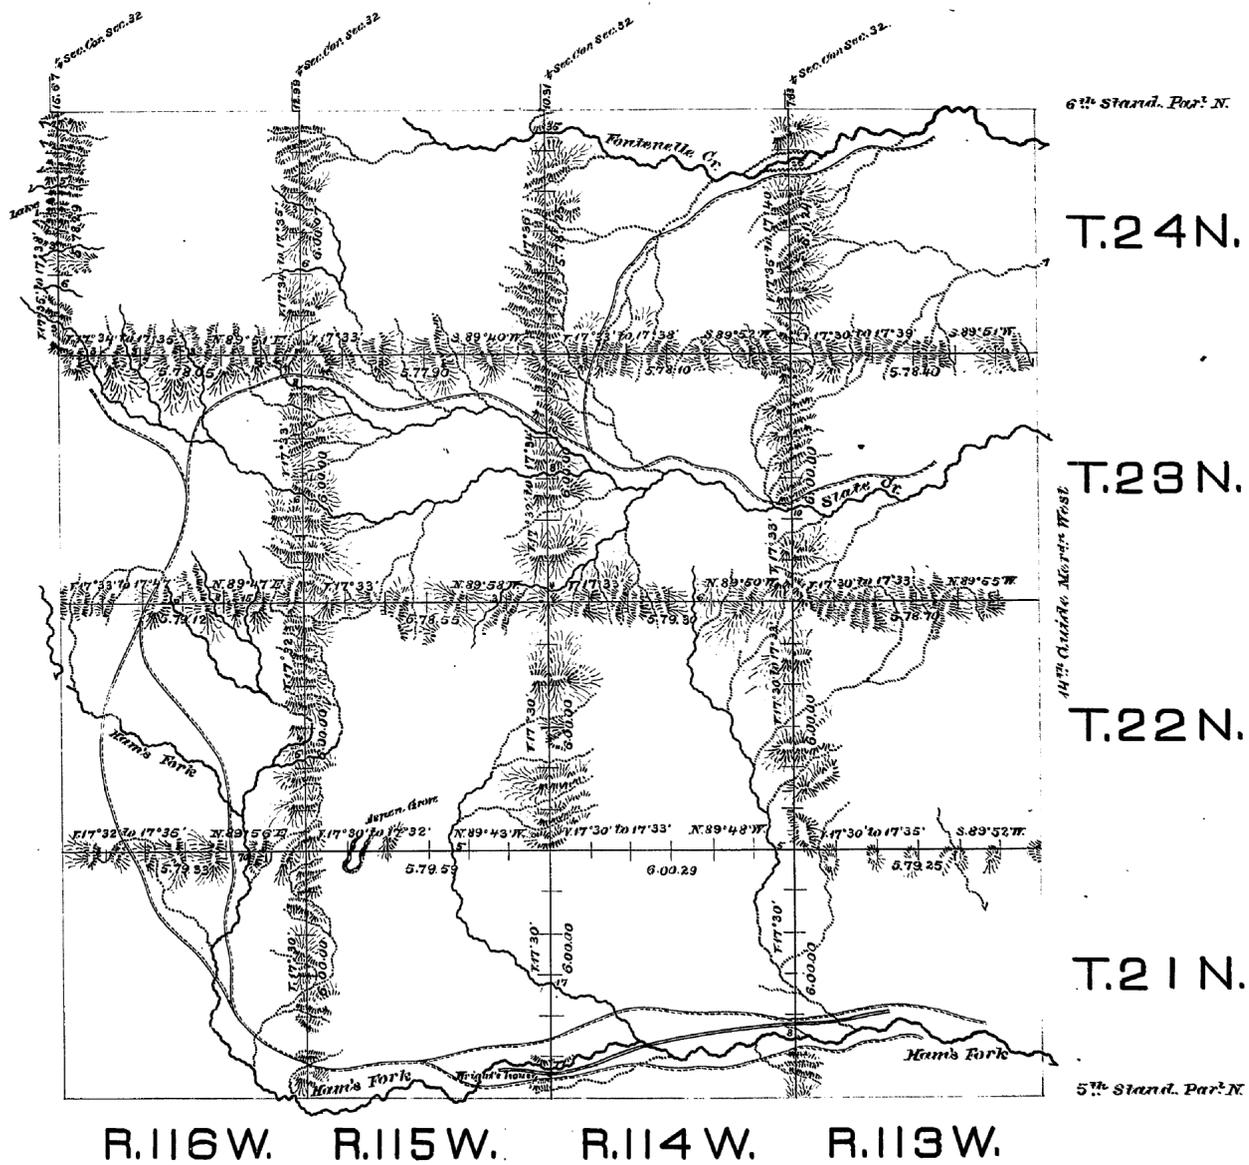

Surveys Designated	By whom surveyed	Date of Contract	Amount of Surveys		When Surveyed
			mi.	acs.	
Exterior lines	McCoy & Woods	Sept. 22, 1880	149	64	43
Connections	" " "	" " "	46	60	" " "

Thereby certify that the above diagram of the exterior lines of Townships 21, 22, 23 and 24 N. Ranges 113 to 116 West inclusive, 6th Principal Meridian, Wyoming Territory, is strictly conformable to the field notes of the survey thereof on file in this Office, which have been examined and approved.
 Surveyor General's Office,
 Cheyenne, Wyo. March 10th 1882.

Edw. C. David
 Surveyor General.