


TOWNSHIP 24 NORTH, RANGE 118 WEST, OF THE SIXTH PRINCIPAL MERIDIAN, WYOMING.

CORRECTIVE DEPENDENT RESURVEY, DEPENDENT RESURVEY, AND SUBDIVISION OF SECTIONS 4 AND 5

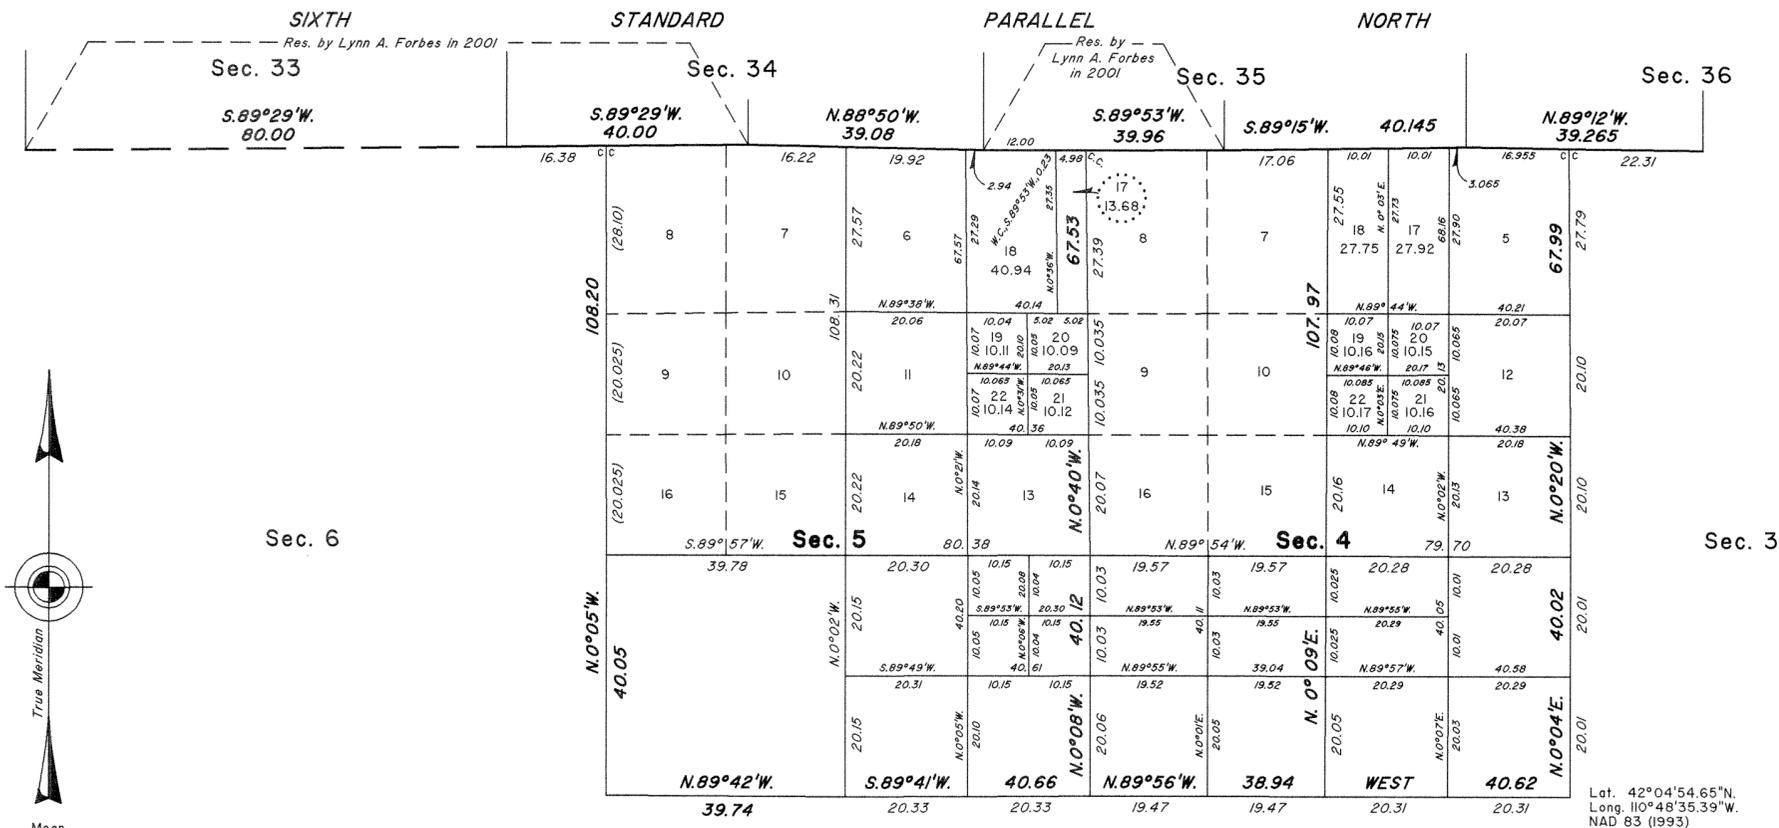

A history of surveys is contained in the field notes.

A portion of the Sixth Standard Parallel North (north boundary) was dependently resurveyed during the resurvey of T. 25 N., R. 118 W., executed under this same group.

This plat represents the corrective dependent resurvey of a portion of the Sixth Standard Parallel North, through R. 118 W., and the dependent resurvey of a portion of the subdivisional lines, designed to restore the corners in their true original locations according to the best available evidence, and the subdivision of sections 4 and 5, T. 24 N., R. 118 W., Sixth Principal Meridian, Wyoming.

Except as indicated hereon, the lotting and areas are as shown on the plat approved September 8, 1911, and accepted October 2, 1911.

Survey executed by Lynn A. Forbes and Donna S. Malleck, Cadastral Surveyors, beginning August 14, 2001, and completed September 14, 2004, pursuant to Special Instructions and Assignment Instructions dated August 2, 2001, and Supplemental Special Instructions dated March 22, 2004, for Group No. 696, Wyoming.

Lat. 42°04'54.65"N.
Long. 110°48'35.39"W.
NAD 83 (1993)

UNITED STATES DEPARTMENT OF THE INTERIOR
BUREAU OF LAND MANAGEMENT

Cheyenne, Wyoming July 28, 2006

This plat is strictly conformable to the approved field notes, and the survey, having been correctly executed in accordance with the requirements of law and the regulations of this Bureau, is hereby accepted.

For the Director

John P. Lee

John P. Lee
Chief Cadastral Surveyor for Wyoming