


TOWNSHIP 26 NORTH, RANGE 112 WEST, OF THE SIXTH PRINCIPAL MERIDIAN, WYOMING.

SUPPLEMENTAL PLAT

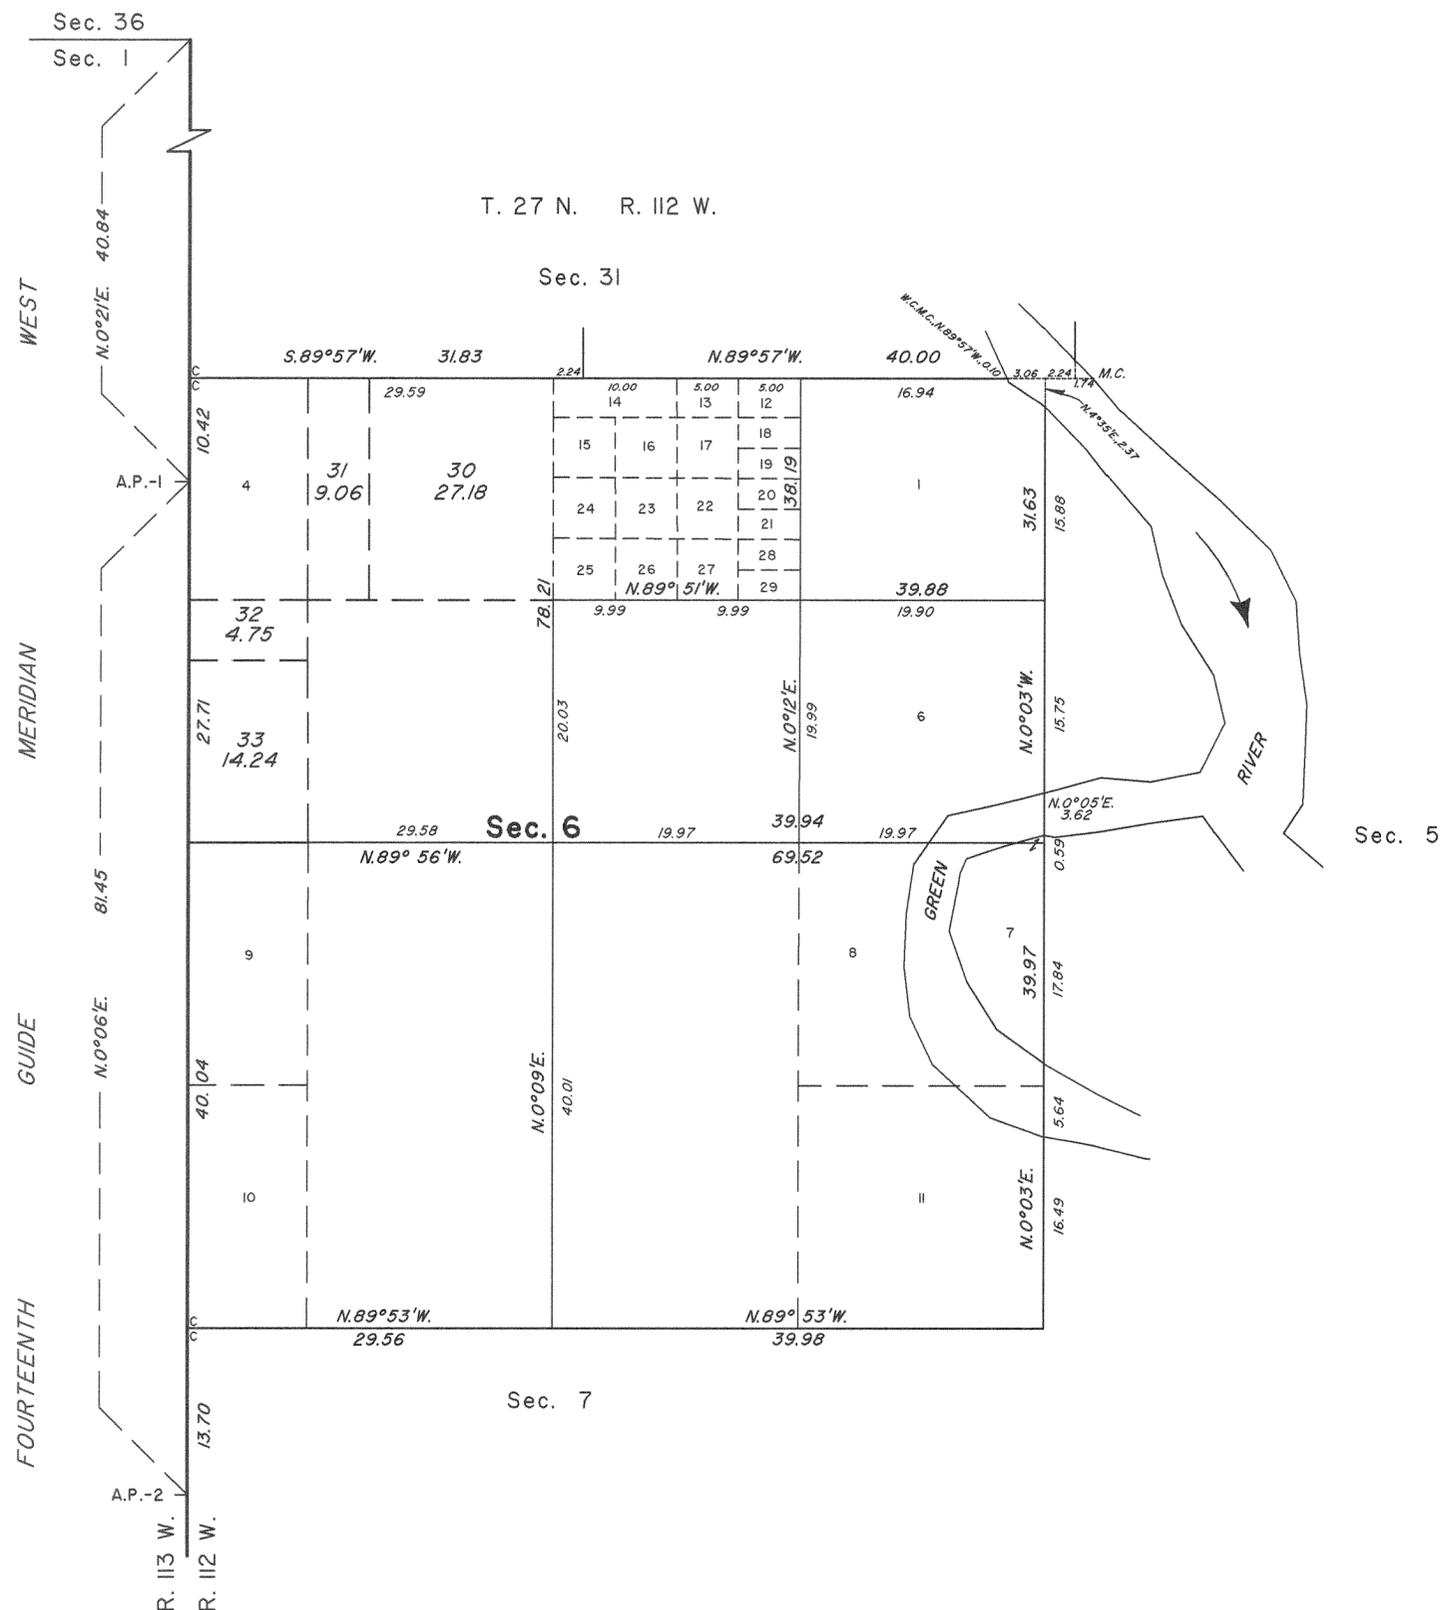

This supplemental plat showing a subdivision of Lots 3 and 5, Section 6, T. 26 N., R. 112 W., Sixth Principal Meridian, Wyoming, is based on the resurvey plat approved December 4, 1901, and on the dependent resurvey plat approved October 8, 1963.

This plat was prepared at the request of the Bureau of Land Management (BLM), Pinedale Field Office, per Memorandum dated July 14, 2005, to facilitate a R&PP patent for a portion of original Lots 3 and 5.

UNITED STATES DEPARTMENT OF THE INTERIOR
BUREAU OF LAND MANAGEMENT

Cheyenne, Wyoming August 3, 2005

This plat, showing amended lottings, is based upon the official records, and having been correctly prepared in accordance the requirements of law and the regulations of this Bureau, is hereby accepted.

For the Director

John P. Lee
Chief Cadastral Surveyor for Wyoming

