

T. 26 N., R. 115 W., Sixth Principal Meridian, Wyoming, Field Note Links

Plat Accession Number(s)	Year(s) of Survey	
Township Subdivision Plats		
8822	2021	https://www.wy.blm.gov/cadastral/countyplats/lincoln/fieldnotes/t26nr115w_gp1035fn.pdf
2408	1926	https://www.wy.blm.gov/cadastral/countyplats/lincoln/fieldnotes/t26nr115w_gp058fn.pdf
2407	1881	https://www.wy.blm.gov/cadastral/countyplats/lincoln/fieldnotes/t26nr115w_c114fn.pdf
Township Exterior Plats		
2362	1881	https://www.wy.blm.gov/cadastral/countyplats/lincoln/fieldnotes/ext2362.pdf

TOWNSHIP 26 NORTH, RANGE 115 WEST, OF THE SIXTH PRINCIPAL MERIDIAN, WYOMING.



DEPENDENT RESURVEY

A history of surveys is contained in the field notes.

This plat represents the dependent resurvey of Tract No. 53, designed to restore the corners in their true original locations according to the best available evidence, T. 26 N., R. 115 W., Sixth Principal Meridian, Wyoming.

Except as indicated hereon, the lotting and areas are as shown on the plat accepted November 28, 1927.

Survey executed by Olian T. Shockley, Cadastral Surveyor, beginning May 24, 2021, and completed June 8, 2021, pursuant to special instructions and assignment instructions dated March 11, 2021 for Group No. 1035, Wyoming.

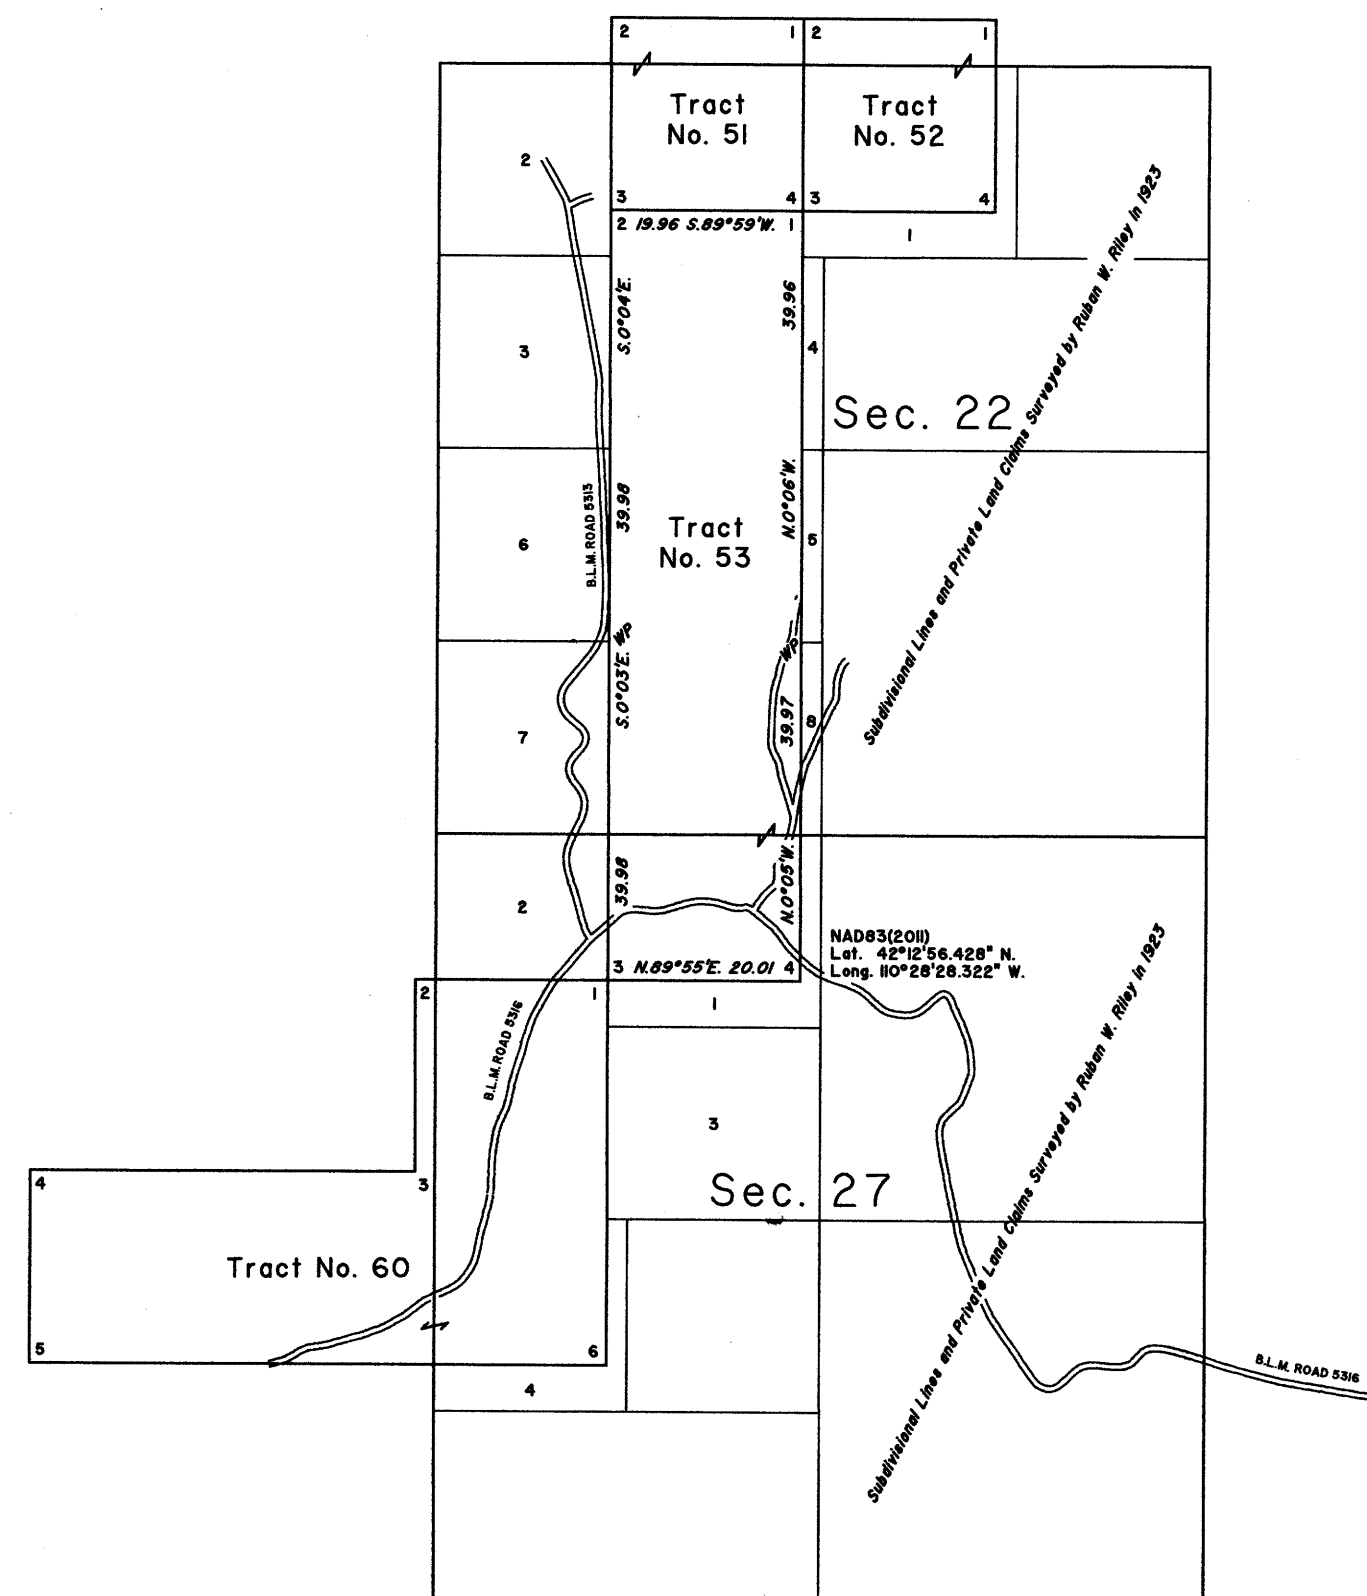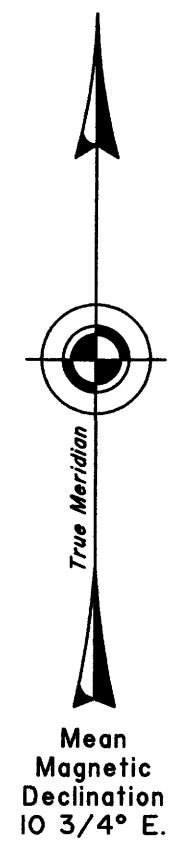

UNITED STATES DEPARTMENT OF THE INTERIOR
BUREAU OF LAND MANAGEMENT

Cheyenne, Wyoming


April 25, 2022

This plat is strictly conformable to the approved field notes, and the survey, having been correctly executed in accordance with the requirements of law and the regulations of this Bureau, is hereby accepted.

For the Director



Sonia S. Sparks

Sanja S. Sparks
Chief Cadastral Surveyor for Wyoming

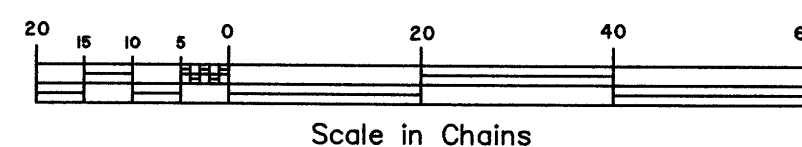

INDEPENDENT RESURVEY

TOWNSHIP N° 26 NORTH RANGE N° 115 WEST OF THE SIXTH PRINCIPAL MERIDIAN, WYOMING

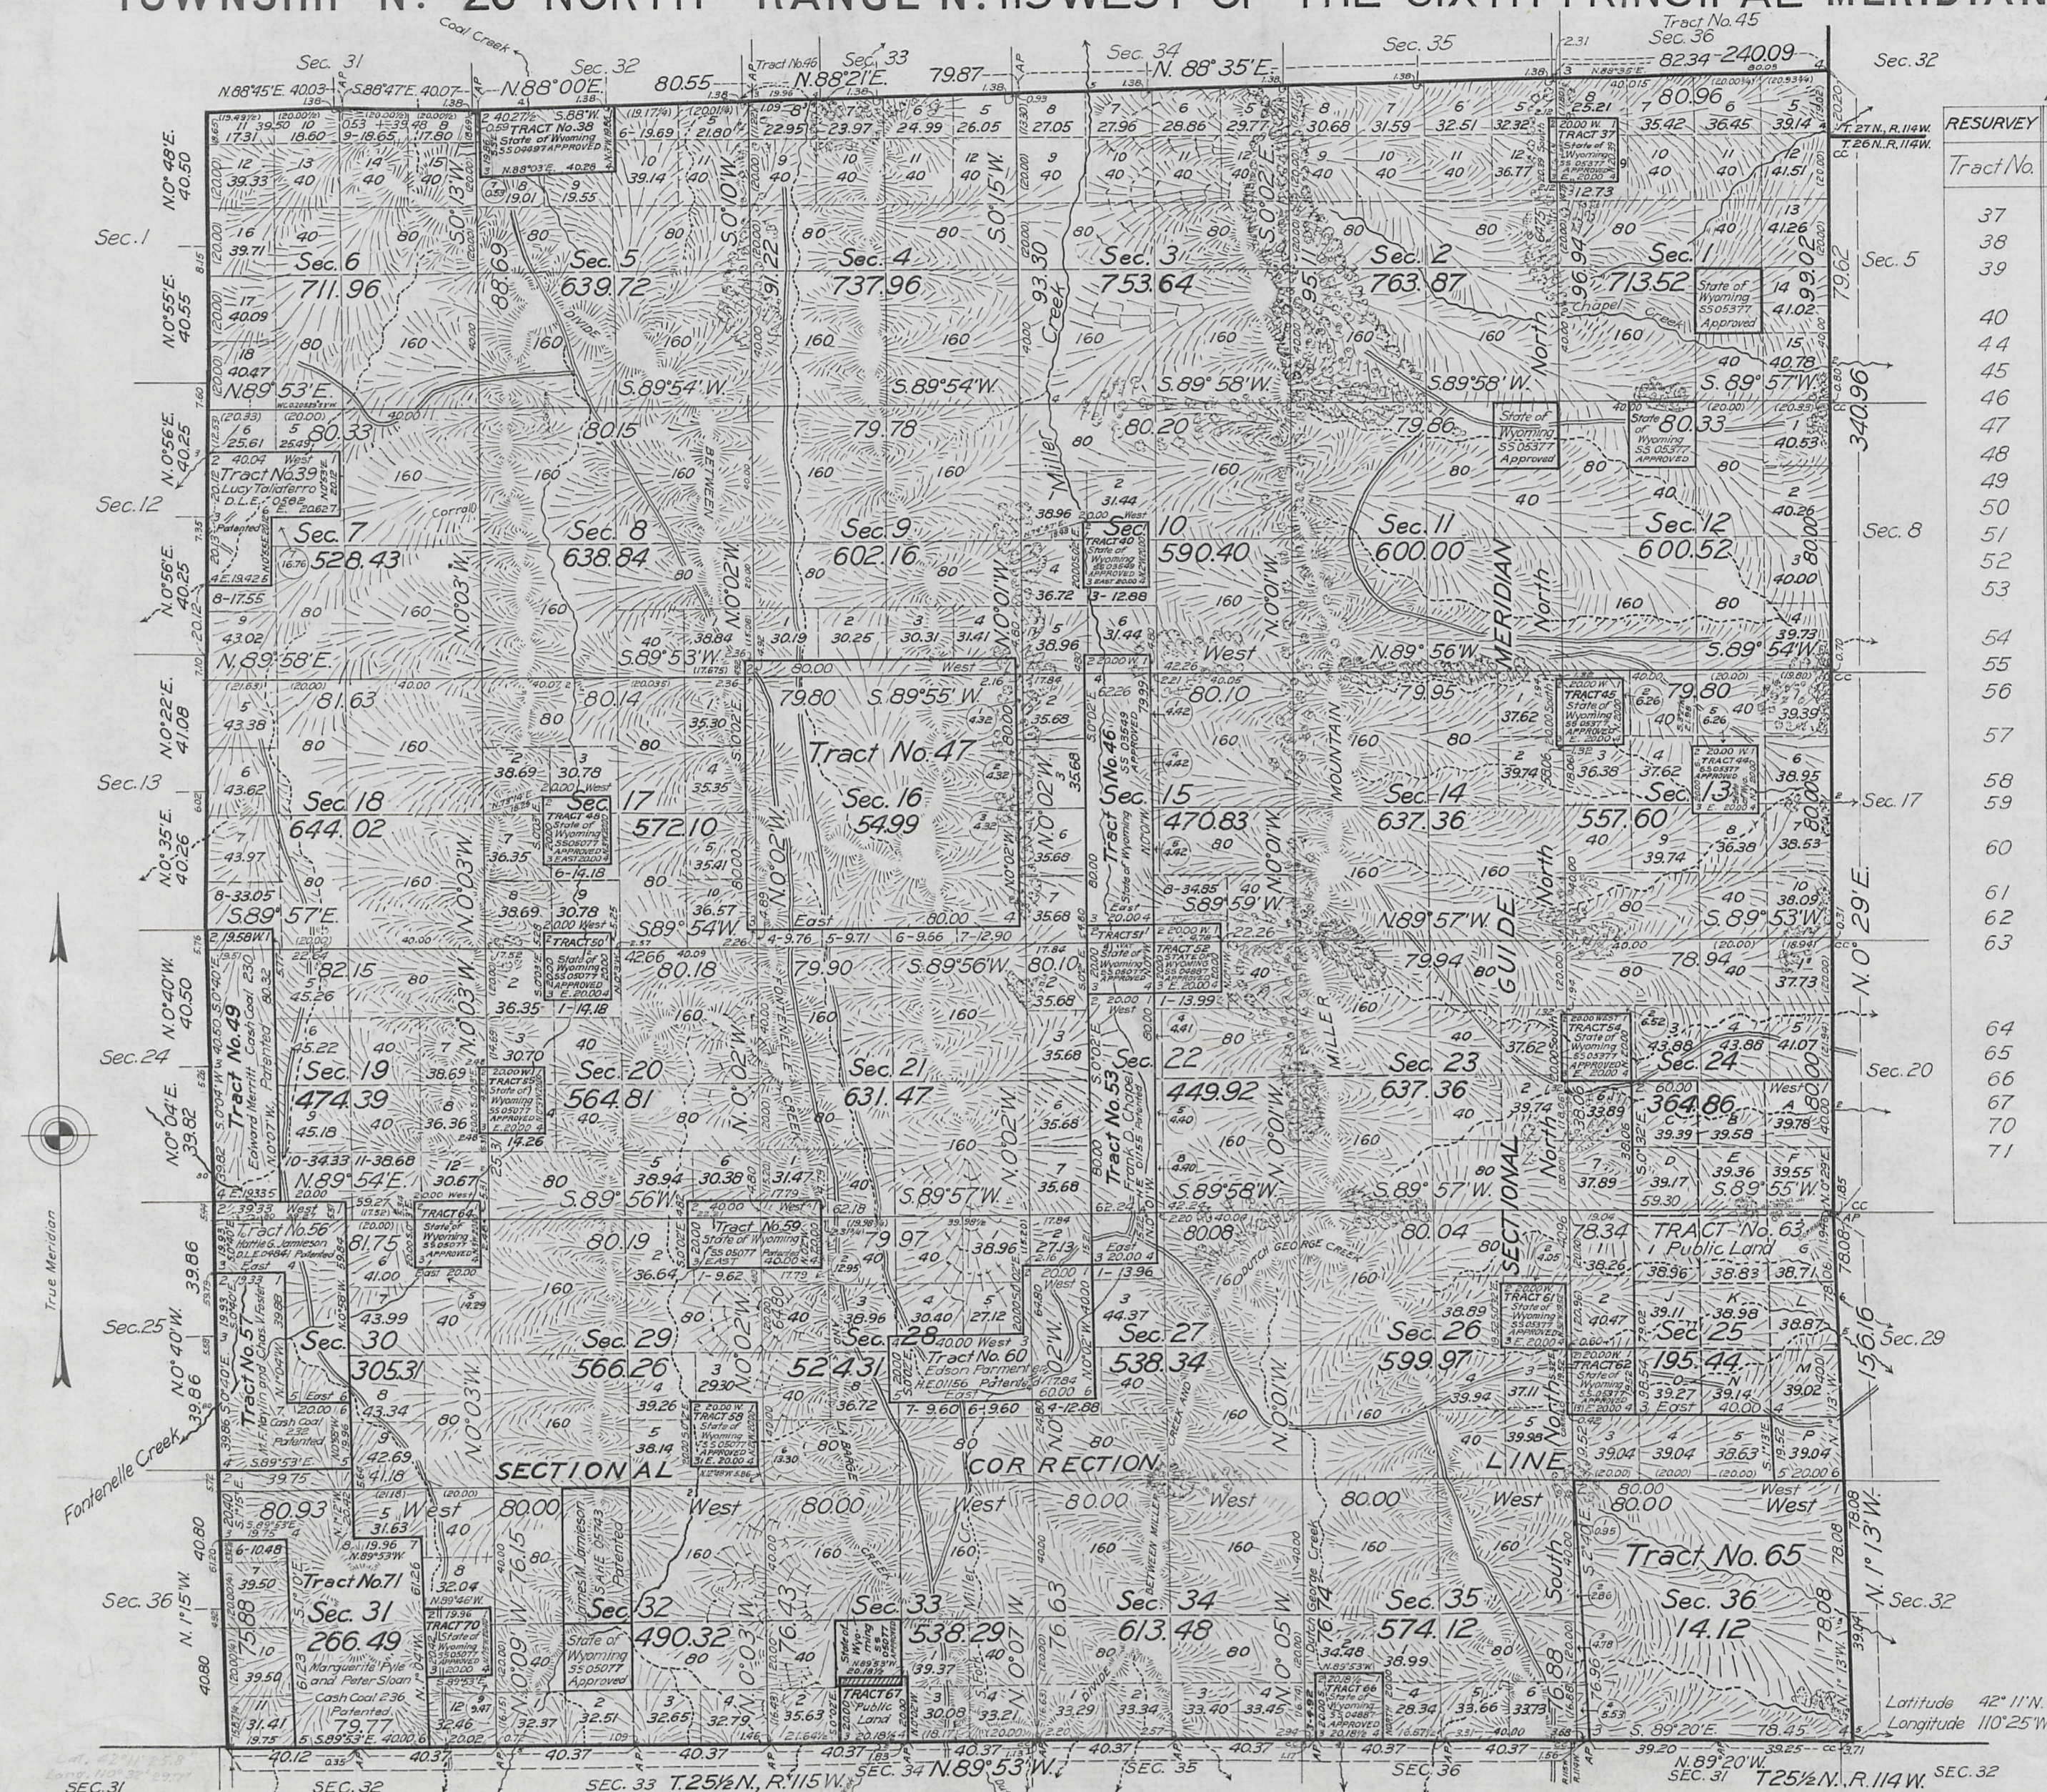

INDEX TO SEGREGATED TRACTS

RESURVEY	ORIGINAL SURVEY	ENTRY	Status In	Entryman
Tract No.	T. R. Sec. Subdivisions	Kind No.	Land Office	
37	26 115 1 Lot 4	SS 05377	Approved	State of Wyoming
38	" " 5 Lots 3 and 4	SS 04497	Approved	State of Wyoming
39	" " 7 Lots 2 and 3	DLE 0582	Patented	Lucy R. Taliaferro
40	" " 10 NE*SW*	SS 03549	Approved	State of Wyoming
44	" " 13 SW*NE*	SS 05377	Approved	State of Wyoming
45	" " 13 NW*NW*	SS 05377	Approved	State of Wyoming
46	" " 15 E*NW*E*SW*	SS 03549	Approved	State of Wyoming
47	" " 16 All	Designated School		
48	" " 17 NE*SW*	SS 05077	Approved	State of Wyoming
49	" " 19 Lots 1, 2, 3 and 4	CASH 230	Patented	Edward Merrih
50	" " 20 NE*NW*	SS 05077	Approved	State of Wyoming
51	" " 22 NE*NW*	SS 05077	Approved	State of Wyoming
52	" " 22 NW*NE*	SS 04887	Approved	State of Wyoming
53	" " 22 SE*NW*E*SW*	HE 01155	Patented	Frank D. Chapel
54	" " 24 SW*NW*	SS 05377	Approved	State of Wyoming
55	" " 20 NW*SW*	SS 05077	Approved	State of Wyoming
56	" " 30 Lot 1, E*NW*	DLE 04841	Patented	Hattie G. Jamieson
57	" " 30 NE*SW*	CASH 232	Patented	M. F. Noylin and Chas. V. Foster
58	" " 29 SE*SE*	SS 05077	Approved	State of Wyoming
59	" " 28 NW*NW*	SS 05077	Approved	State of Wyoming
60	" " 29 NE*NE*	SS 05077	Approved	State of Wyoming
61	" " 27 SW*NW*W*SW*	HE 01156	Patented	Edson Parmenter
62	" " 26 SE*NE*	SS 05377	Approved	State of Wyoming
63	" " 25 NW*SW*	SS 05377	Approved	State of Wyoming
64	26 115 30 NE*NE*	SS 05077	Approved	State of Wyoming
65	" " 36 All	Designated School		
66	" " 35 SW*SW*	SS 04887	Approved	State of Wyoming
67	Public Land, erroneously occupied under State Selection 05077			
70	26 115 31 NE*SE*	SS 05077	Approved	State of Wyoming
71	" " 31 Lot 1, SW*NE*			Marguerite Pyle and Peter Sloan
	" " 31 E*NW*E*SW*	CASH 236	Patented	
	" " 31 W*SE*			

Coal indications in west range of sections

All tract segregations shown hereon, except Tract 63 and Tract 67, and all other claims shown to conform to the lines of the resurvey, whether by the original or new legal subdivisions, represent the position and form of said tracts under the original description as referred to the original survey, located as such on the ground according to the best available evidence of their true position.

Tracts 63 and 67 cover unentered public land, erroneously occupied under H.E. 09123 and State Selection 05077 segregated under authority of Sec. 455 of the Manual of Surveying Instructions.

Area of conflict of Tract 67 with NE*SW* Section 33, 6.41 Acres

Latitude 42° 11' N.
Longitude 110° 25' W.

DEPARTMENT OF THE INTERIOR
GENERAL LAND OFFICE

Washington, D.C., Nov. 28, 1927.
The survey represented by this plat having been correctly executed in accordance with the requirements of law and the regulations of this office, is hereby accepted.

Thos C. Havell
Assistant Commissioner.

Office of U.S. Supervisor of Surveys
Denver, Colorado, Sept. 22, 1927.
The above plat of Township No. 26 N., Range No. 115 W., of the Sixth Principal Meridian, Wyoming, is strictly conformable to the field notes of the survey thereof which have been examined and approved.

Shamuel Johnson
U.S. Supervisor of Surveys.


LINES DESIGNATED	BY WHOM SURVEYED	NO	GROUP DATE	MILEAGE MLS. CHS	WHEN SURVEYED BEGUN COMPLETED
Exterior	W.J. Millrick & R.W. Riley	58	April 20, 1923	24 2416	May 24, 1923 October 4, 1926
Subdivisional	Ruban W. Riley	"	"	60 5267	June 20, 1926 October 4, 1926
Connecting	"	"	"	3 4527	" "
Private Land Claim	"	"	"	40 7901	" "

1705-A

Trans. to Evanston L.O.
Feb. 18, 1928

26-115 127

TOWNSHIP N^o 26 NORTH RANGE N^o 115 WEST of the 6th Principal MERIDIAN.

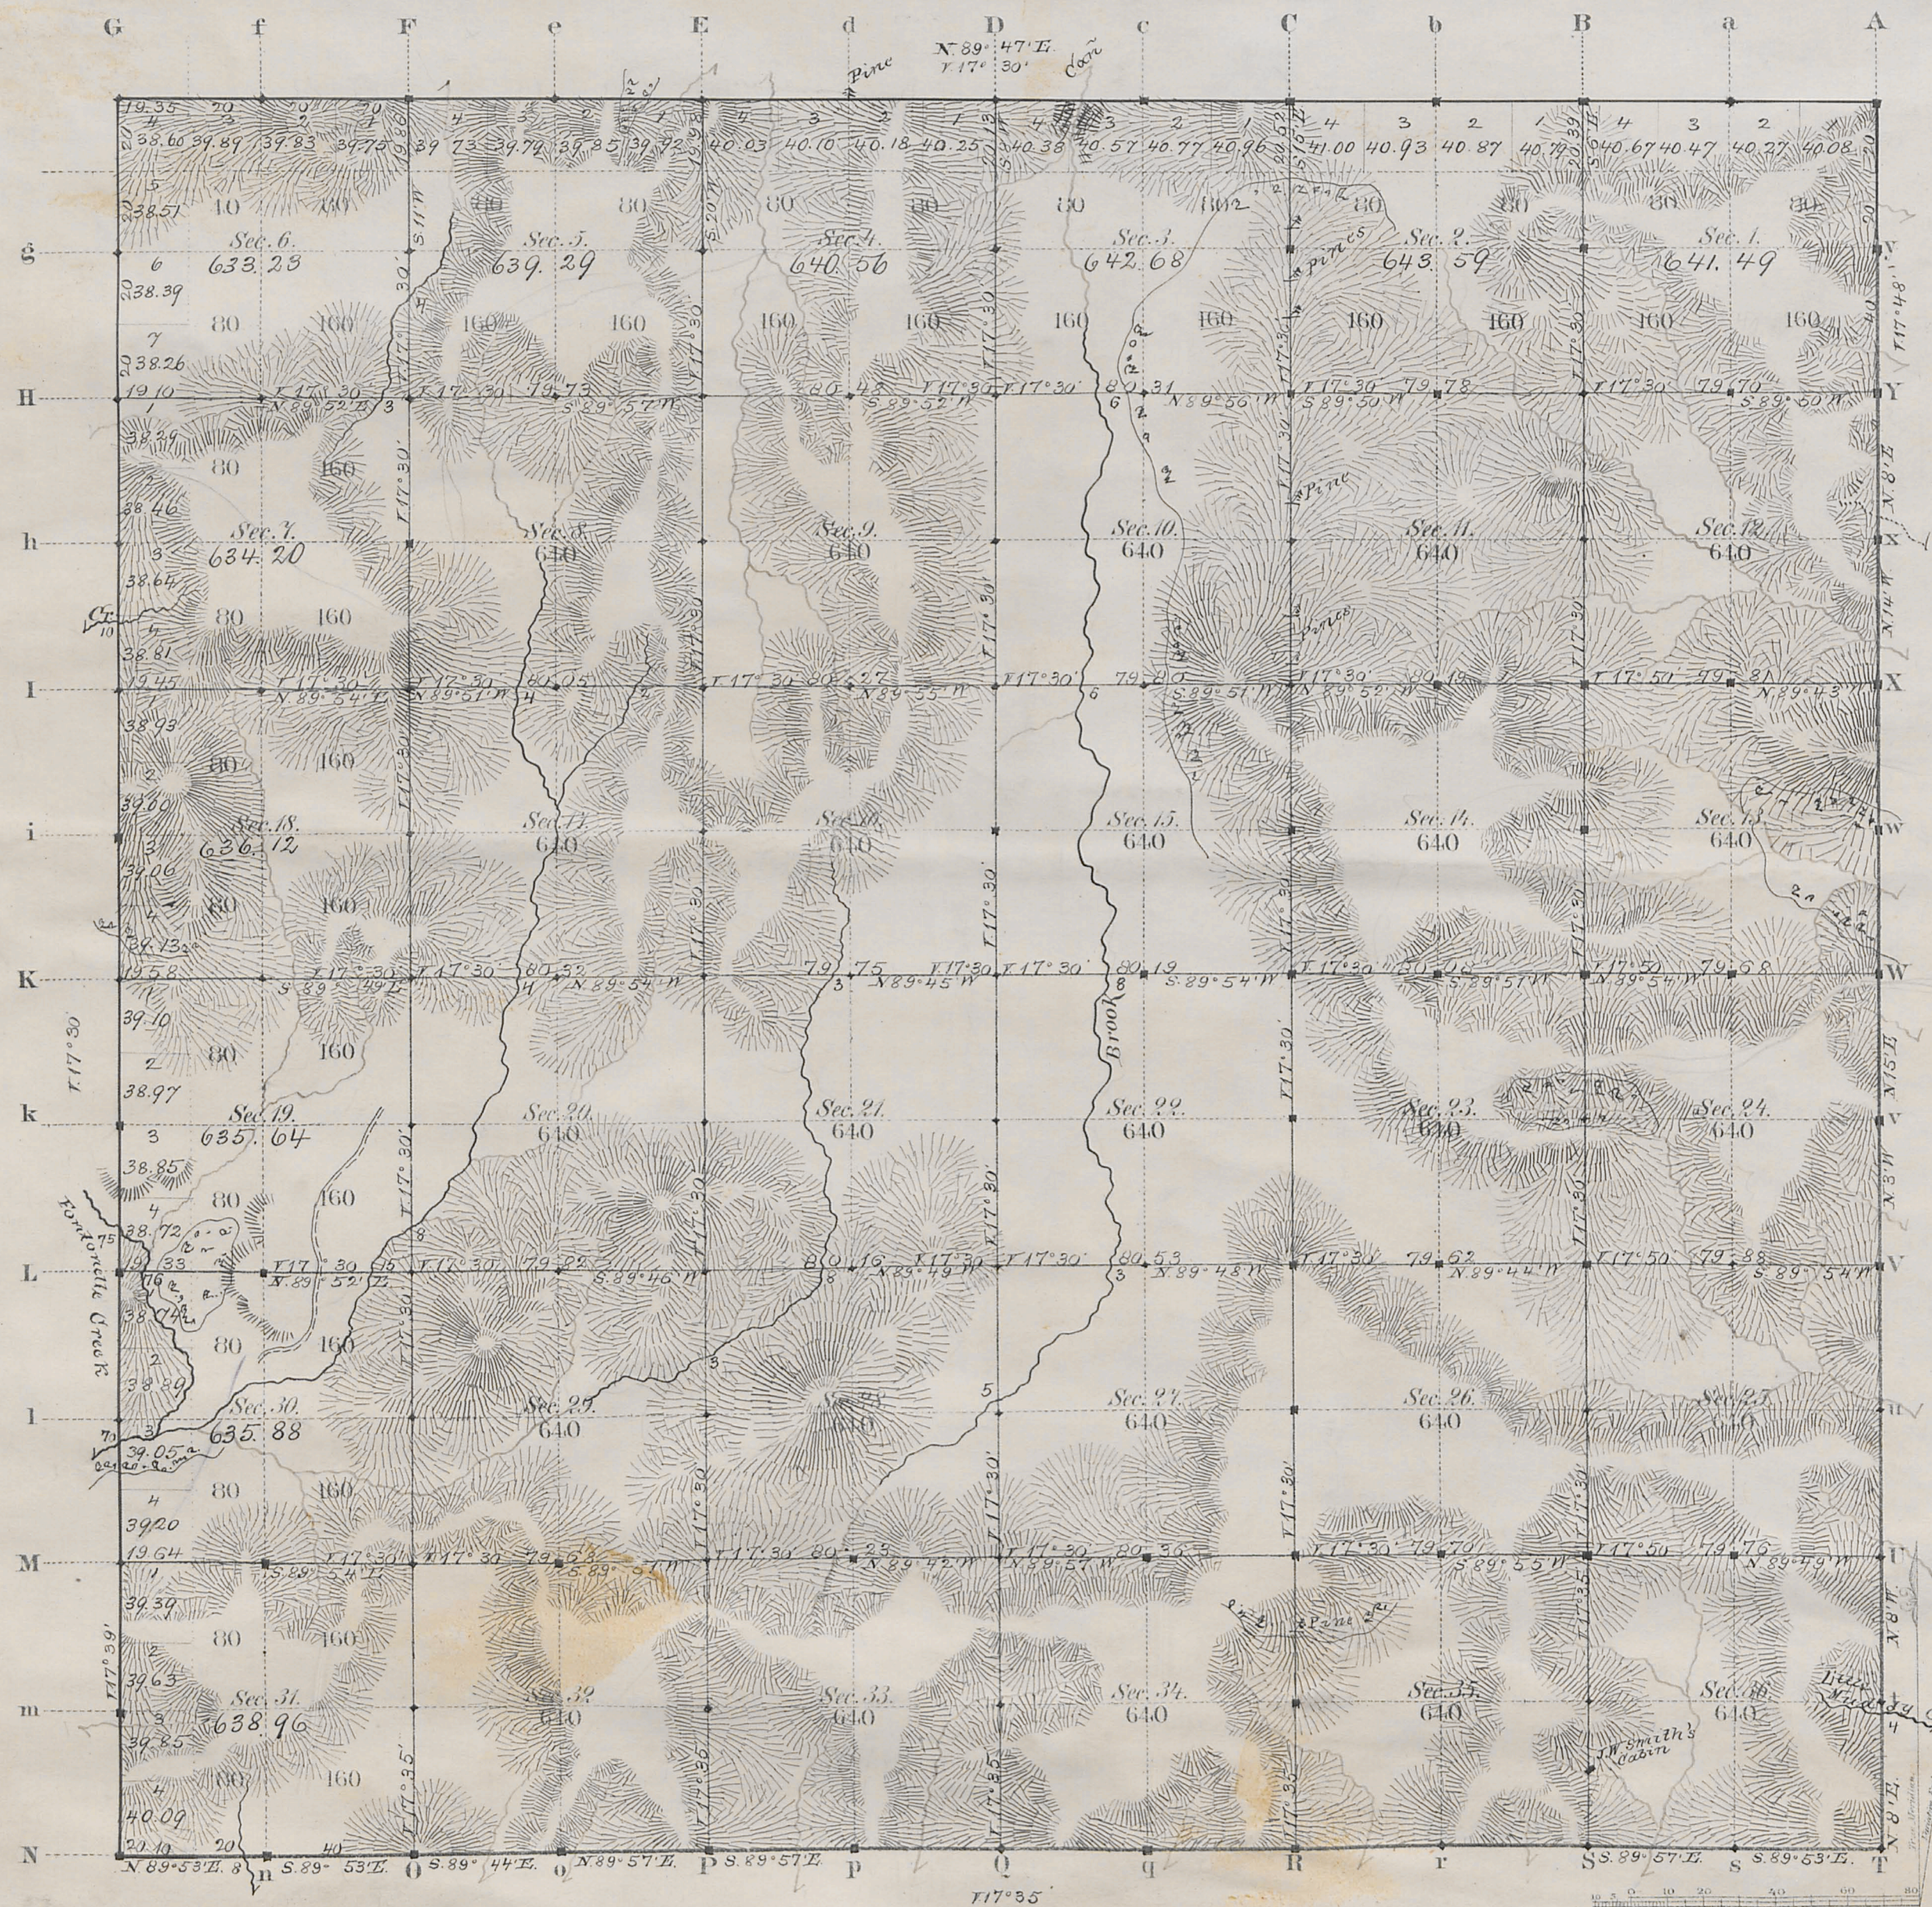

Total number of Acres. 2,302.64					
Survey Designated	By Whom Surveyed	Date of Contract	Amount of Survey in Acres	When Surveyed	Magnetic Declination
N. Township lines	Holcomb & Woods	Jan'y 8, 1881	11 79 35	May 18, 19, 1881	17° 30' E. to 67
Subdivisions	W. Coy. & Woods	Sept. 22, 1880	59 77 85	June 1-10, 1881	17° 30' " "
Connections					
E. & S. Township	Holcomb & Woods	Jan'y 8, 1881	12 00 10	Febr. 24 & 28, 1881	

The above Map of Township N^o 26 North Range N^o 115 West of the 6th Principal Meridian Wyoming Territory is strictly conformable to the field notes of the survey thereof on file in this Office, which have been examined and approved

Surveyor General's Office, Edw. C. Davis Secy.
Cheyenne Wyoming
September 11th 1883

(22)
Index


2362

47

EXTERIOR LINES.

Scale 3 miles to 1 inch. Magnetic Variation E.

X1
TK B.

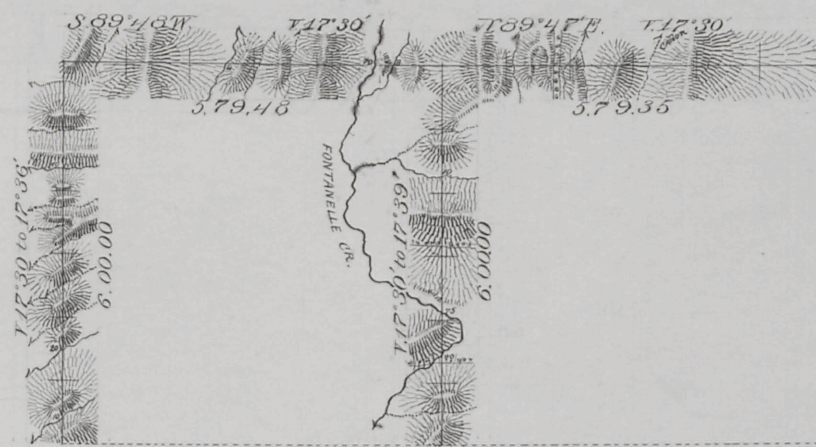

R. 116W.

R. 115W.

Survey Designated	By Whom Surveyed	Date of Contract	Amount of Survey	When Surveyed
Exterior lines	Chas. W. Holcomb & R. H. Woods	Jan. 8 th 1881	23 78 53	May 18 th - 21 st 1881

Thereby certify that the above diagram of the Exterior lines of Townships 26 North, Ranges 115 & 116 West of the 6th Principal Meridian Wyoming Territory, is strictly conformable to the field notes of the survey thereof on file in this Office, which have been examined & approved.
Surveyor General's Office,
Cheyenne Wyoming September 4th 1883

Edw. C. David Sur. Gen.