


TOWNSHIP 1 NORTH, RANGE 4 EAST, OF THE WIND RIVER MERIDIAN, WYOMING.

DEPENDENT RESURVEY AND SUBDIVISION OF SECTION 3

SEC. 34

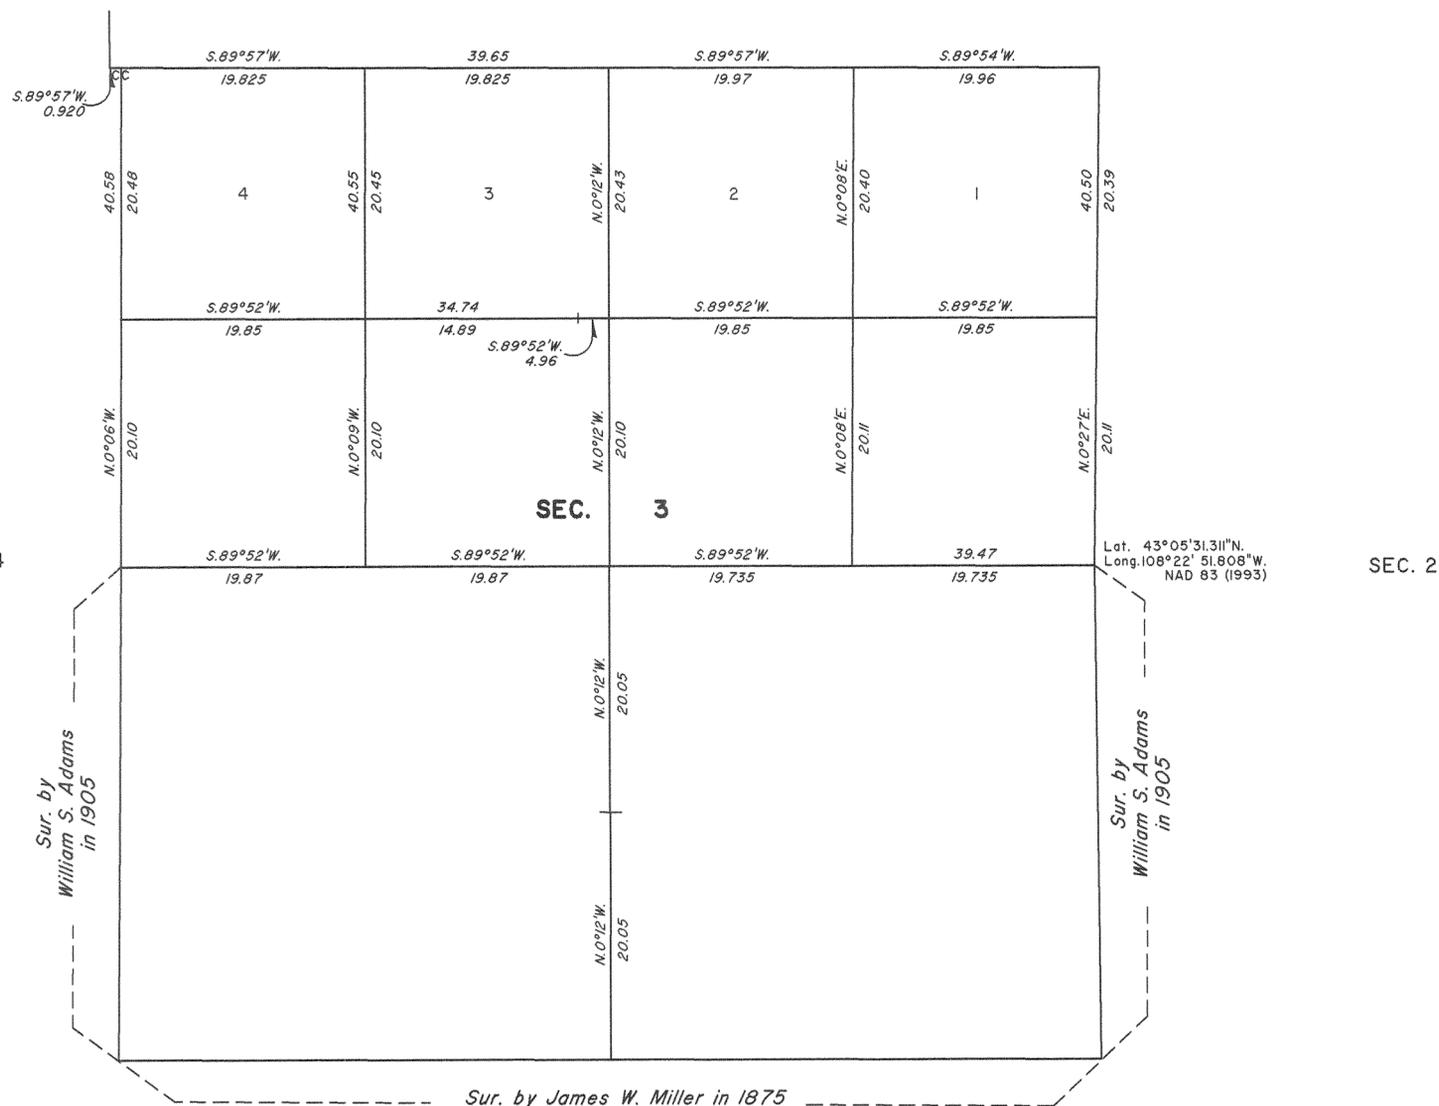

A history of surveys is contained in the field notes.

This plat represents the dependent resurvey of portions of the north boundary and subdivisional lines, designed to restore the corners in their true original locations according to the best available evidence, and the subdivision of section 3, T. 1 N., R. 4 E., Wind River Meridian, Wyoming.

The lotting and areas are as shown on the plat approved April 18, 1906.

Survey executed by Richard A. Kohler, Cadastral Surveyor, beginning September 17, 2002, and completed September 26, 2002, pursuant to Special Instructions dated June 14, 2002, for Group No. 702, Wyoming.

Lat. 43°05'31.31"N.
Long. 108°22' 51.808"W.
NAD 83 (1993)


UNITED STATES DEPARTMENT OF THE INTERIOR
BUREAU OF LAND MANAGEMENT

Cheyenne, Wyoming May 18, 2004

This plat is strictly conformable to the approved field notes, and the survey, having been correctly executed in accordance with the requirements of law and the regulations of this Bureau, is hereby accepted.

For the Director

Chief Cadastral Surveyor for Wyoming

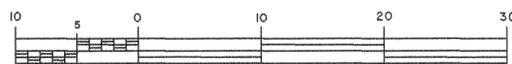

Scale in Chains