


TOWNSHIP 4 NORTH, RANGE 4 WEST OF THE WIND RIVER MERIDIAN, WYOMING.

DEPENDENT RESURVEY AND SUBDIVISION OF SECTION 3

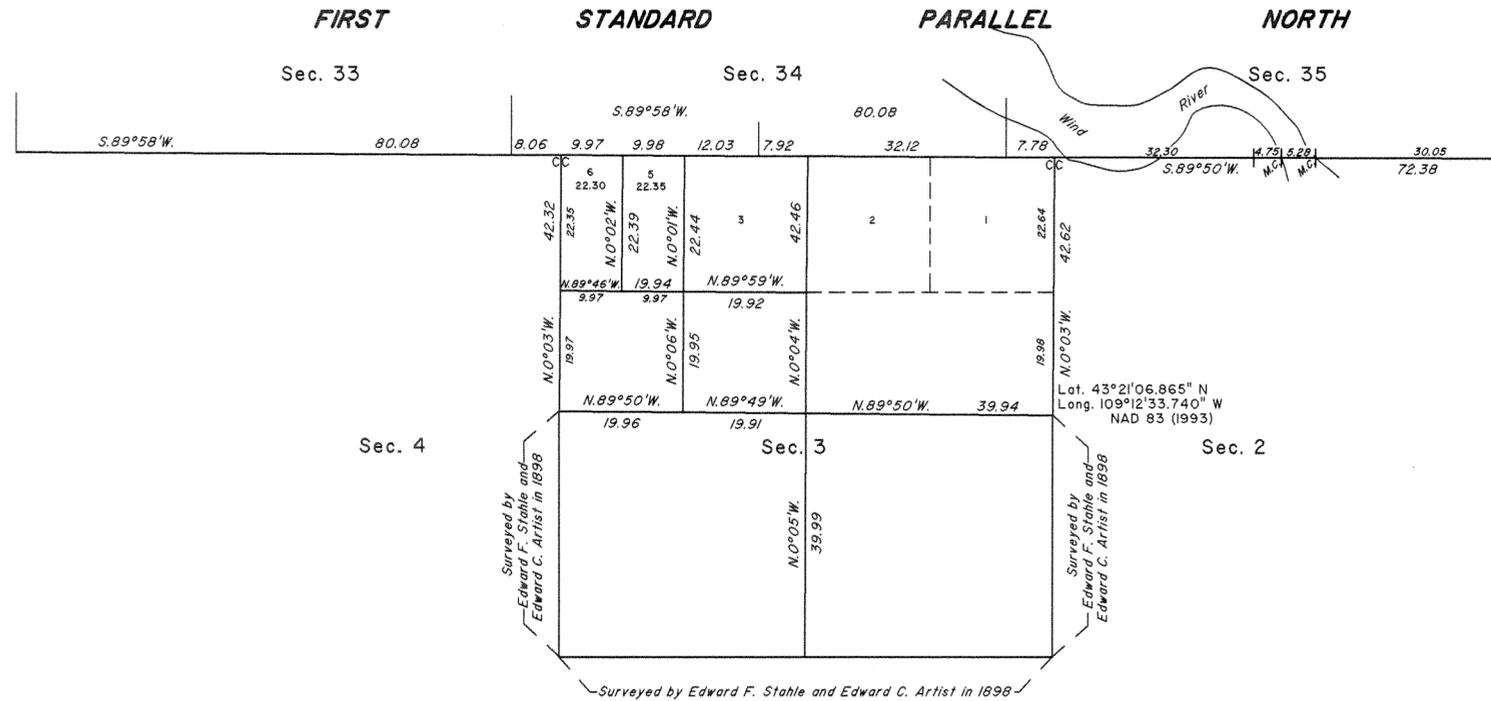

A history of surveys is contained in the field notes.

This plat represents the dependent resurvey of a portion of the First Standard Parallel North, (north boundary) through Range 4 West, and a portion of the subdivisional lines, designed to restore the corners in their true original locations according to the best available evidence, and the subdivision of section 3, T. 4 N., R. 4 W., Wind River Meridian, Wyoming.

Except as indicated hereon, the lotting and areas are as shown on the plat approved January 14, 1899.

Survey executed by Lynn A. Forbes, Cadastral Surveyor, beginning August 19, 2003, and completed August 26, 2003, pursuant to Special Instructions and Assignment Instructions dated August 6, 2003, for Group 719, Wyoming.

UNITED STATES DEPARTMENT OF THE INTERIOR
BUREAU OF LAND MANAGEMENT

Cheyenne, Wyoming

January 25, 2005

This plat is strictly conformable to the approved field notes, and the survey, having been correctly executed in accordance with the requirements of law and the regulations of this Bureau, is hereby accepted.

For the Director

John P. Lee
John P. Lee
Chief Cadastral Surveyor for Wyoming

