


1

5386

18  
✓

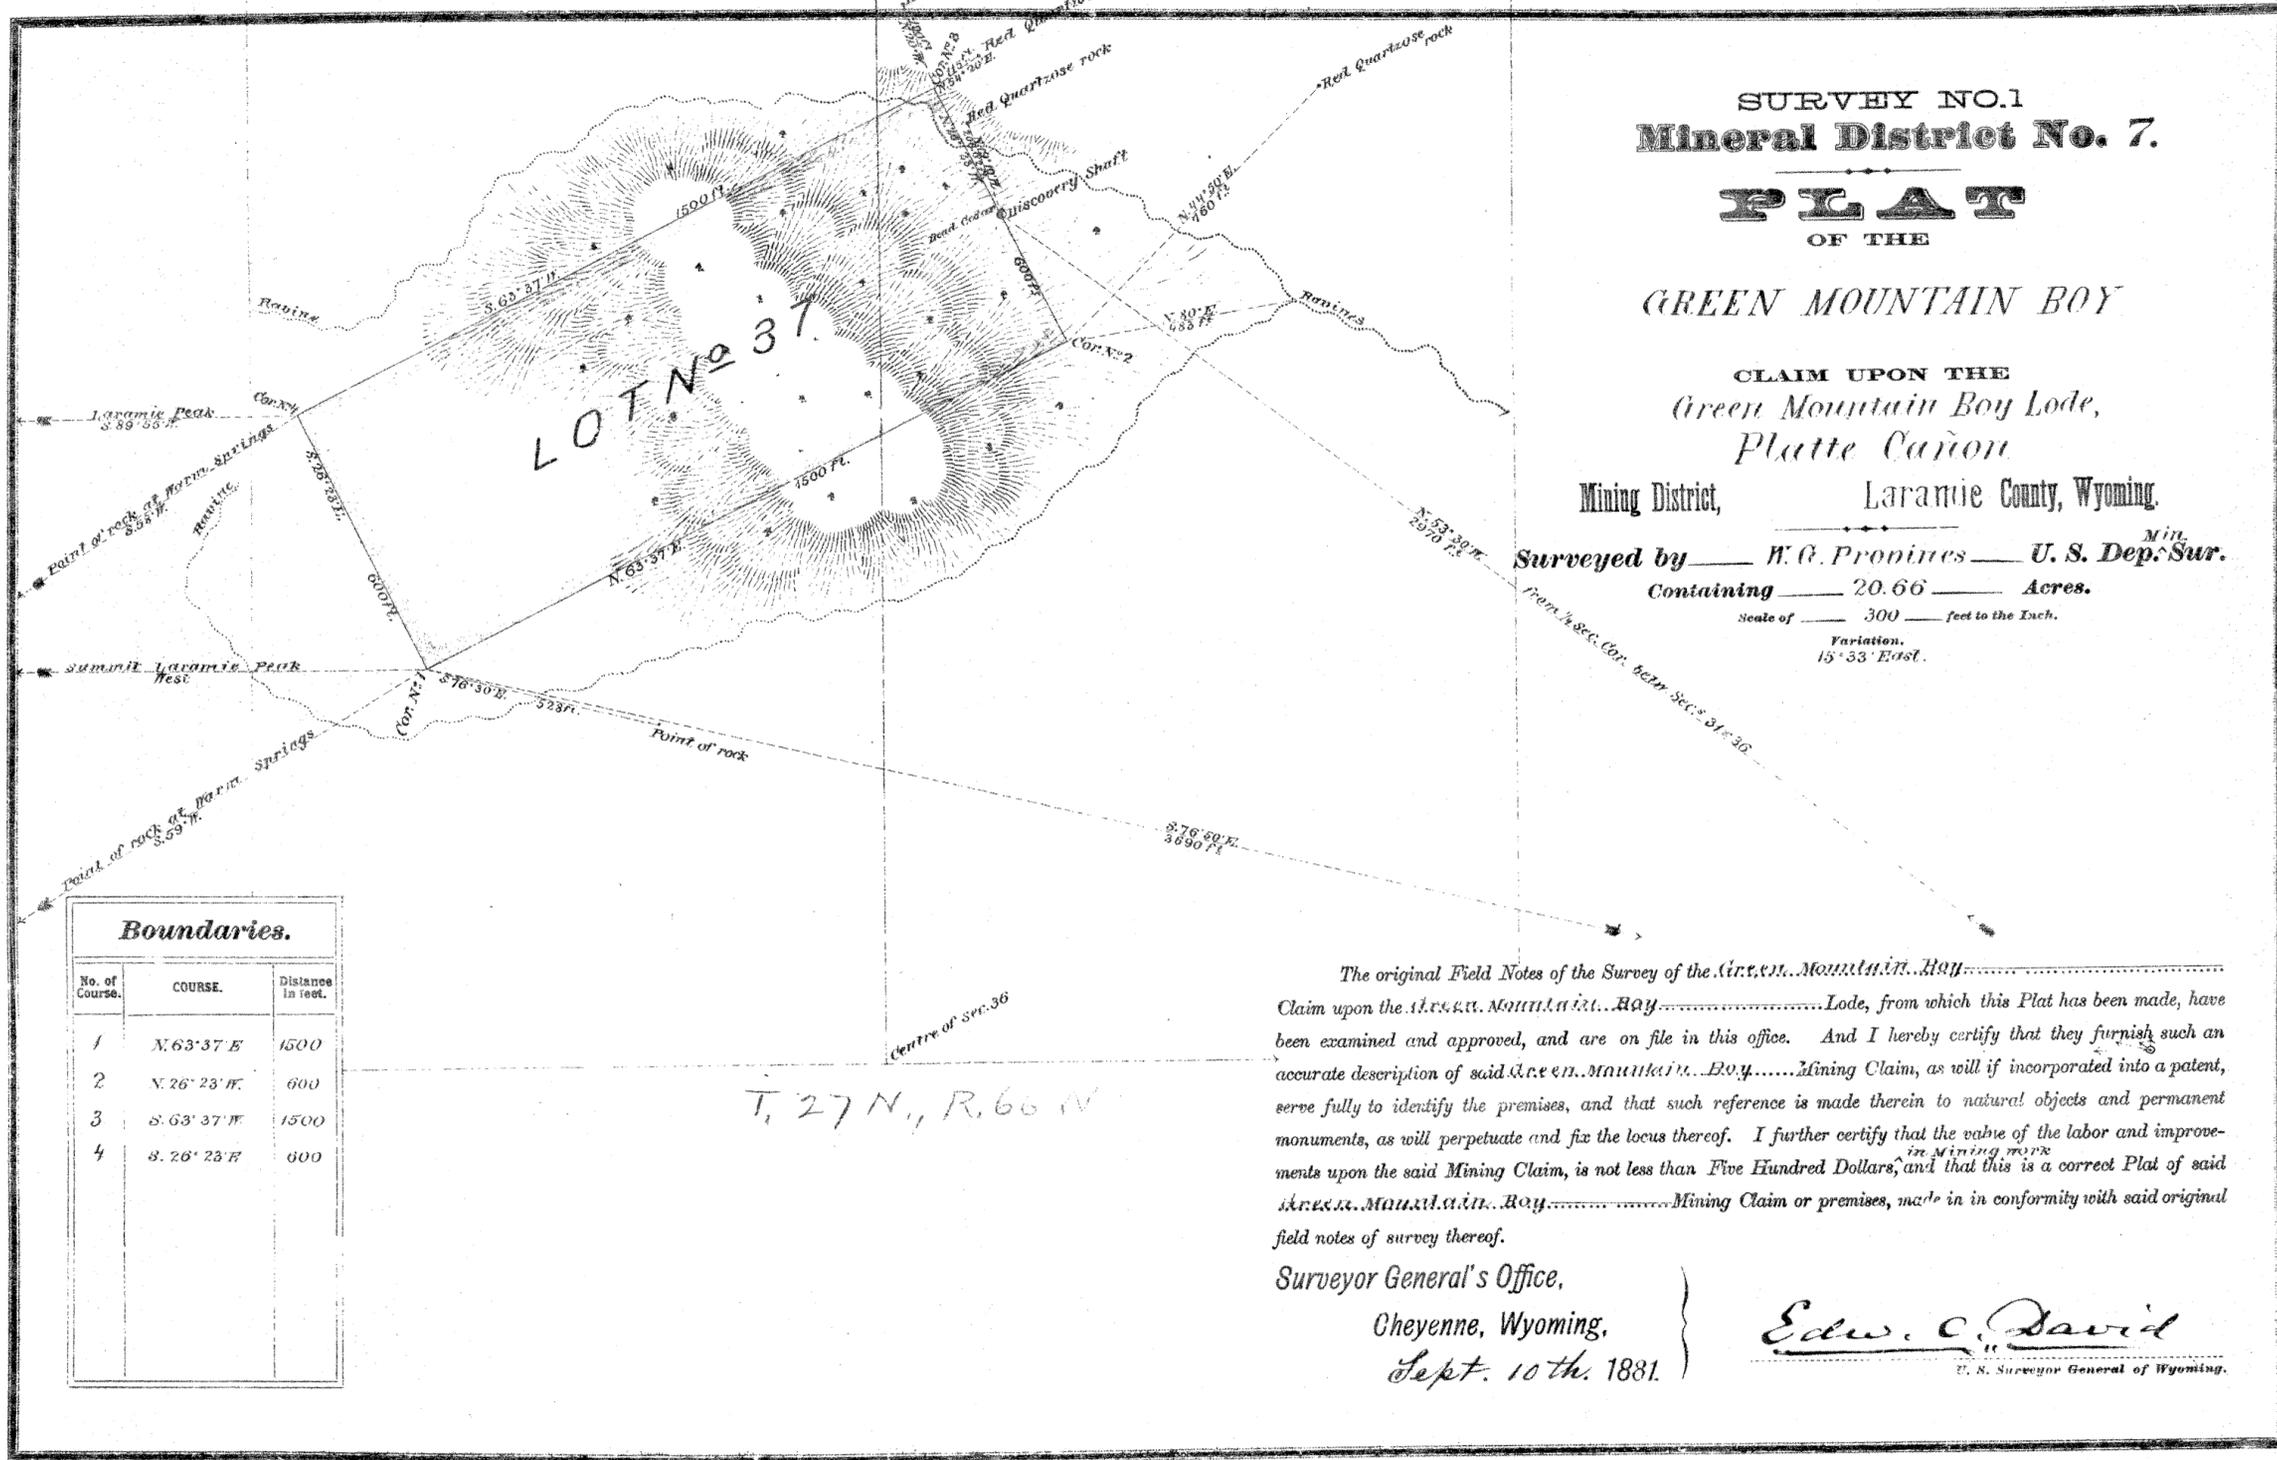

**Boundaries.**

No. of Course.	COURSE.	Distance in feet.
1	N. 63° 37' E	1500
2	N. 26° 23' W	600
3	S. 63° 37' W	1500
4	S. 26° 23' E	600

The original Field Notes of the Survey of the Green Mountain Boy Claim upon the Green Mountain Boy Lode, from which this Plat has been made, have been examined and approved, and are on file in this office. And I hereby certify that they furnish such an accurate description of said Green Mountain Boy Mining Claim, as will if incorporated into a patent, serve fully to identify the premises, and that such reference is made therein to natural objects and permanent monuments, as will perpetuate and fix the locus thereof. I further certify that the value of the labor and improvements upon the said Mining Claim, is not less than Five Hundred Dollars, and that this is a correct Plat of said Green Mountain Boy Mining Claim or premises, made in conformity with said original field notes of survey thereof.

Surveyor General's Office,  
Cheyenne, Wyoming.  
Sept. 10th. 1881.

*Edw. C. David*  
U. S. Surveyor General of Wyoming.

See Sur. 47 - Dist No 1  
" " 72

#165

1 A

27290 (see MS-72)  
165