


5463

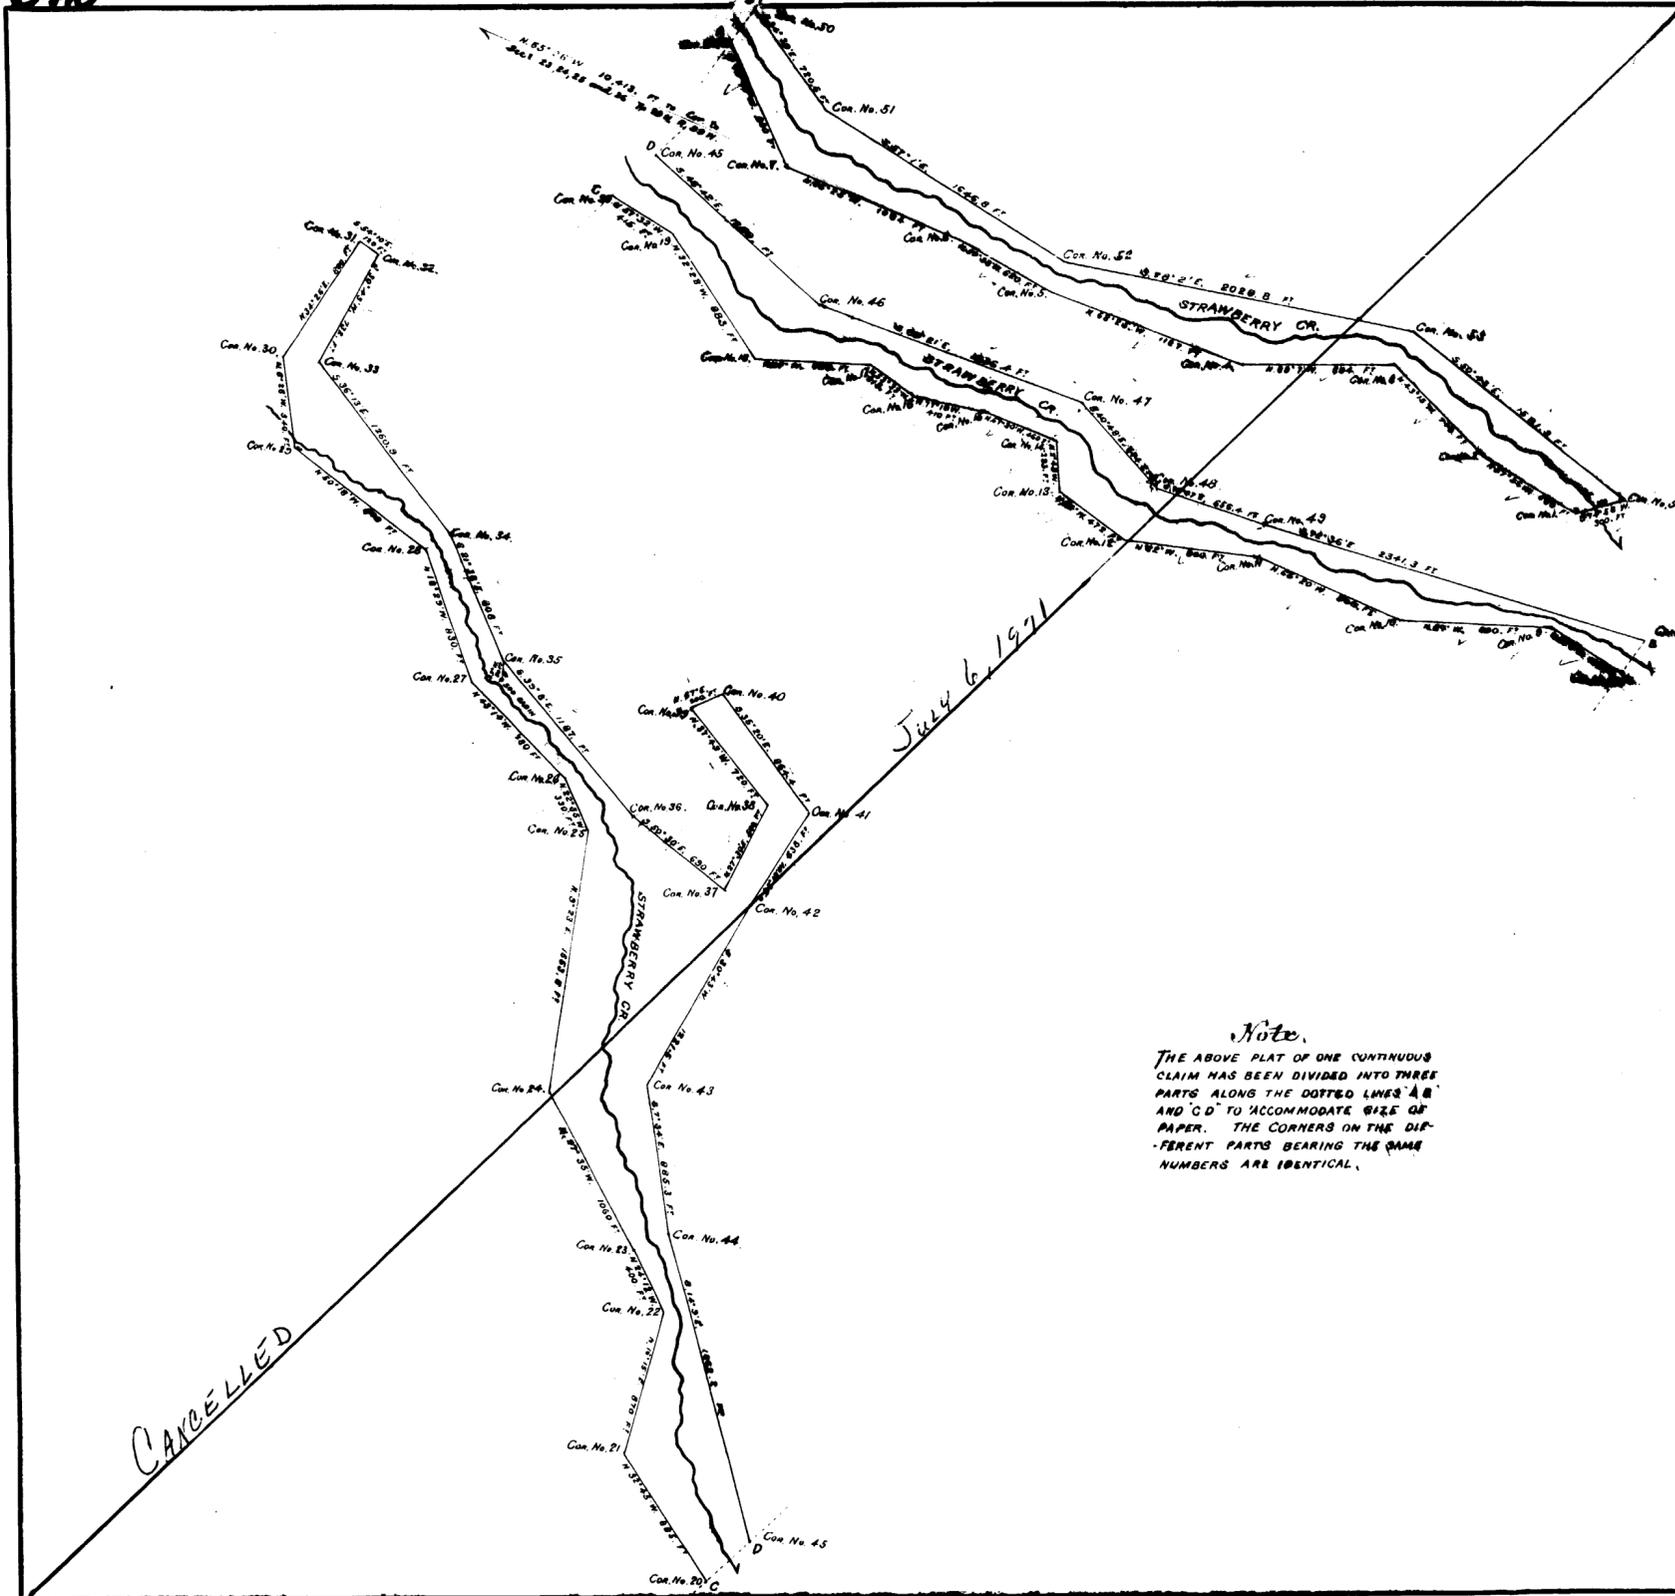

LOCATION CERTIFICATE DATED JUNE 26<sup>th</sup> 1884.  
 RECORDED OCT. 9<sup>th</sup>  
 AMENDED LOCATION CERTIFICATE DATED OCT. 12<sup>th</sup> 1886  
 RECORDED " 15<sup>th</sup>

SURVEY NO. 39  
 Mineral District No. 1  
**PLAT**  
 OF THE CLAIM OF  
**EMILE GRANIER**  
 UPON THE  
**STRAWBERRY PLACER**  
 Overland MINING DISTRICT.  
 Fremont COUNTY.  
 TERRITORY OF WYOMING.

Containing an Area of 153.34 Acres.  
 Scale of 800 Feet to the inch.  
 Variation 16° 30' East.

SURVEYED BY  
*Newton H. Brown*  
 U. S. Deputy Mineral Surveyor.  
 October 19<sup>th</sup> - 25<sup>th</sup> 1886

The original Field Notes of the Survey of the Claim of  
*Emile Granier*  
 upon the  
*Strawberry Placer*  
 from which this plat has been made, have been examined and approved and are on file in this office; and I hereby certify that they furnish such an accurate description of said Mining Claim as will, if incorporated into a patent, serve fully to identify the premises, and that such reference is made therein to natural objects and permanent monuments as will perpetuate and fix the locus thereof. I further certify that the value of the labor and improvements placed thereon by the applicant or his grantors, is not less than Five Hundred Dollars, and that said improvements consist of a ditch 5 ft. wide on bottom, 11 ft. wide on top, and 3 ft. deep, 9000 ft. long

as appears by the affidavit of the deputy surveyor. And I further certify that this is a correct Plat of said Mining Claim made in conformity with said original field notes of the survey thereof.

U. S. Surveyor-General's Office,  
 Cheyenne, Wyo.,  
 March 30<sup>th</sup> 1887  
*John Charles Thompson*  
 U. S. Surveyor-General for Wyoming.

*Note.*  
 THE ABOVE PLAT OF ONE CONTINUOUS CLAIM HAS BEEN DIVIDED INTO THREE PARTS ALONG THE DOTTED LINES 'A B' AND 'C D' TO ACCOMMODATE SIZE OF PAPER. THE CORNERS ON THE DIFFERENT PARTS BEARING THE SAME NUMBERS ARE IDENTICAL.

CANCELLED

INDEXED ..... INDEXED  
 U. S. Surveyor-General's Office  
 Cheyenne, Wyo.