


5418

36
Sec 36

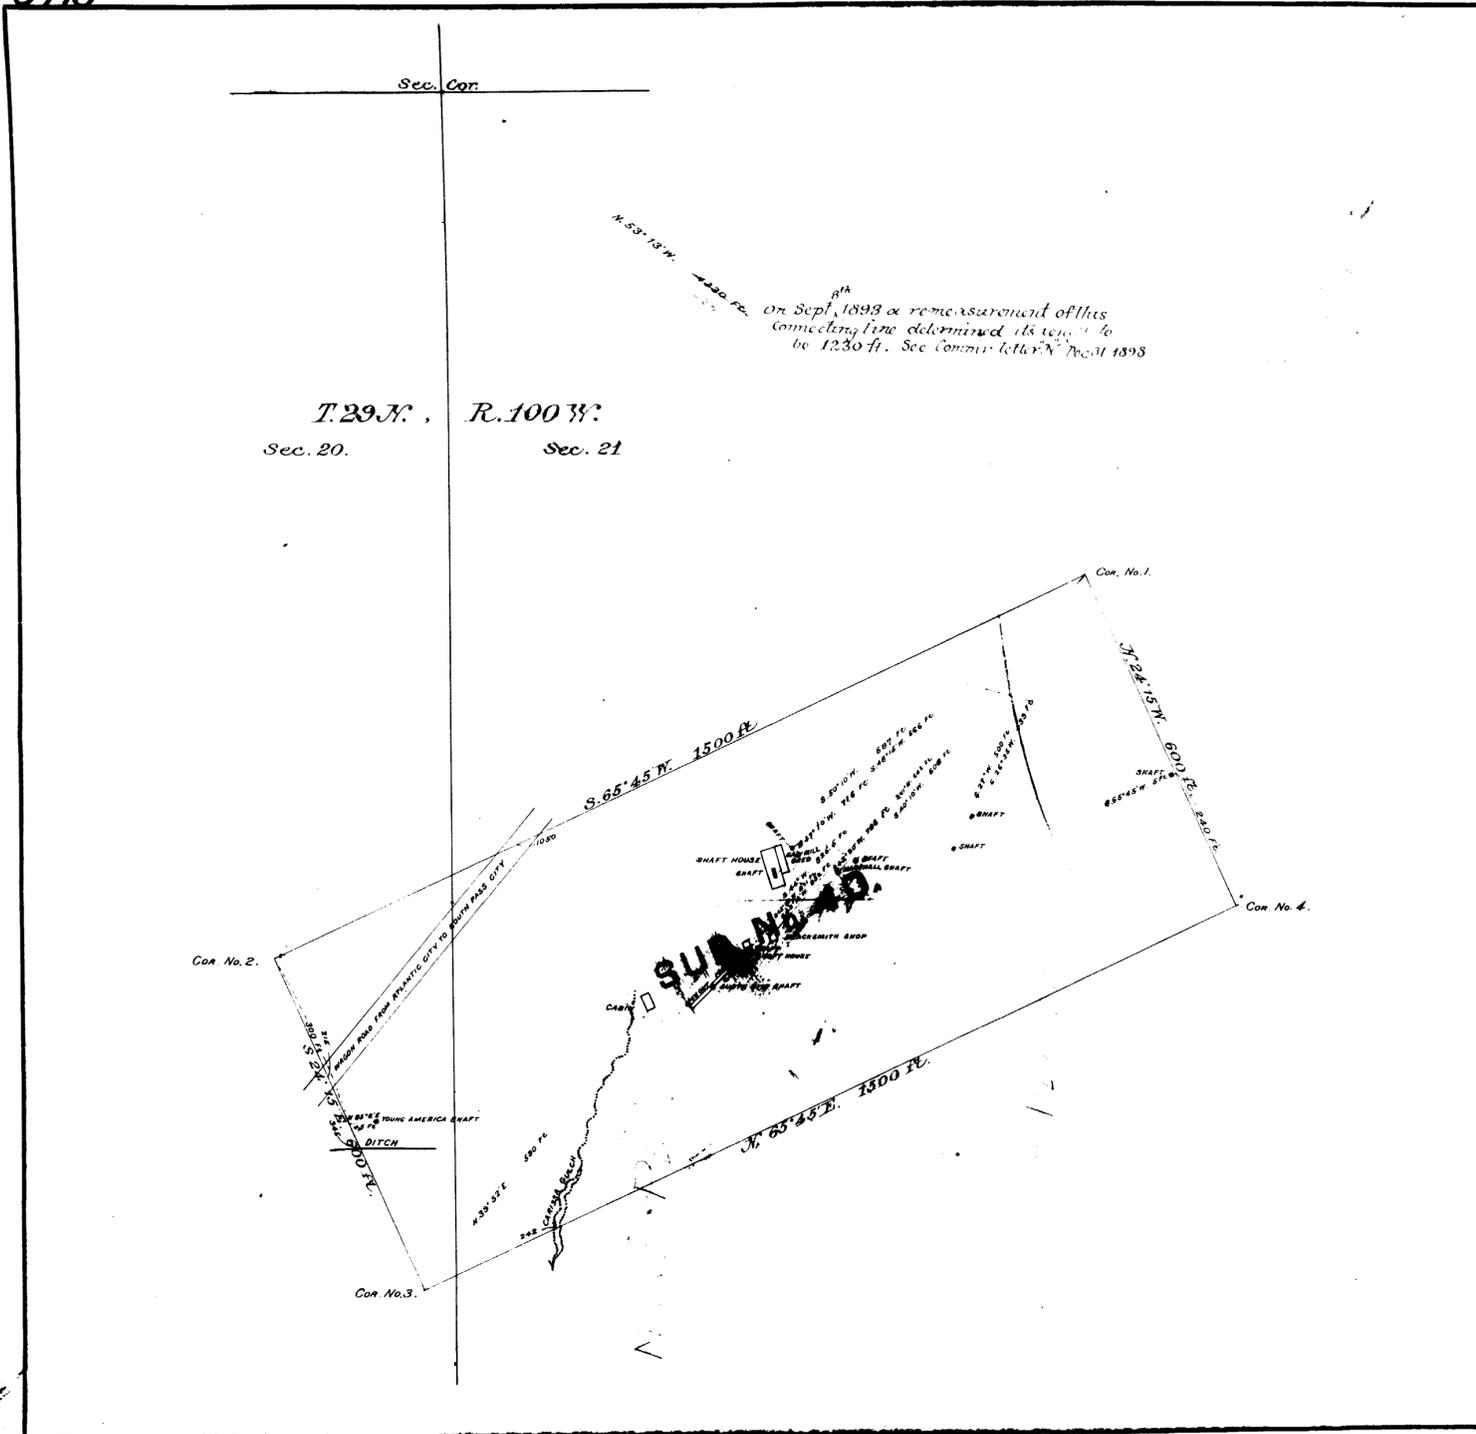

Location Certificate dated Sep. 17th 1883
 recorded " 19th "
 Amended Location Certificate dated Dec. 1st 1885
 recorded Dec. 4th 1885.

Am. SURVEY NO. 40.

Mineral District No. 4.

PLAT

OF THE CLAIM OF

BOLIVAR ROBERTS

UPON THE

MONO LODGE

SHOSHONE MINING DISTRICT.

FREMONT COUNTY.

TERRITORY OF WYOMING.

Containing an Area of 20.66 Acres.

Scale of 200 Feet to the inch.

Variation 16° 10' East.

SURVEYED BY

Newton H. Brown

U. S. Deputy Mineral Surveyor.

December 29-31-1885

The original Field Notes of the Survey of the Claim of

Bolivar Roberts

upon the

Mono Lode

from which this plat has been made, have been examined and approved and are on file in this office; and I hereby certify that they furnish such an accurate description of said Mining Claim as will, if incorporated into a patent, serve fully to identify the premises, and that such reference is made therein to natural objects and permanent monuments as will perpetuate and fix the locus thereof. I further certify that the value of the labor and improvements placed thereon by the applicant or his grantors, is not less than Five Hundred Dollars, and that said improvements consist of two log

shaft houses, one saw mill shed, one log blacksmith shop, one shaft, one 20 horse power steam engine, one 25 horse power steam engine, one pump, and hoisting works.

as appears by the affidavit of the deputy surveyor. And I further certify that this is a correct Plat of said Mining Claim made in conformity with said original field notes of the survey thereof.

U. S. Surveyor-General's Office,
 Cheyenne, Wyo.,
 Feb. 15th 1886
John Charles Thompson
 U. S. Surveyor-General for Wyoming.

40 D
 125
 June 7, 1889
 14383
 75