


ACCESSION NO. 5620

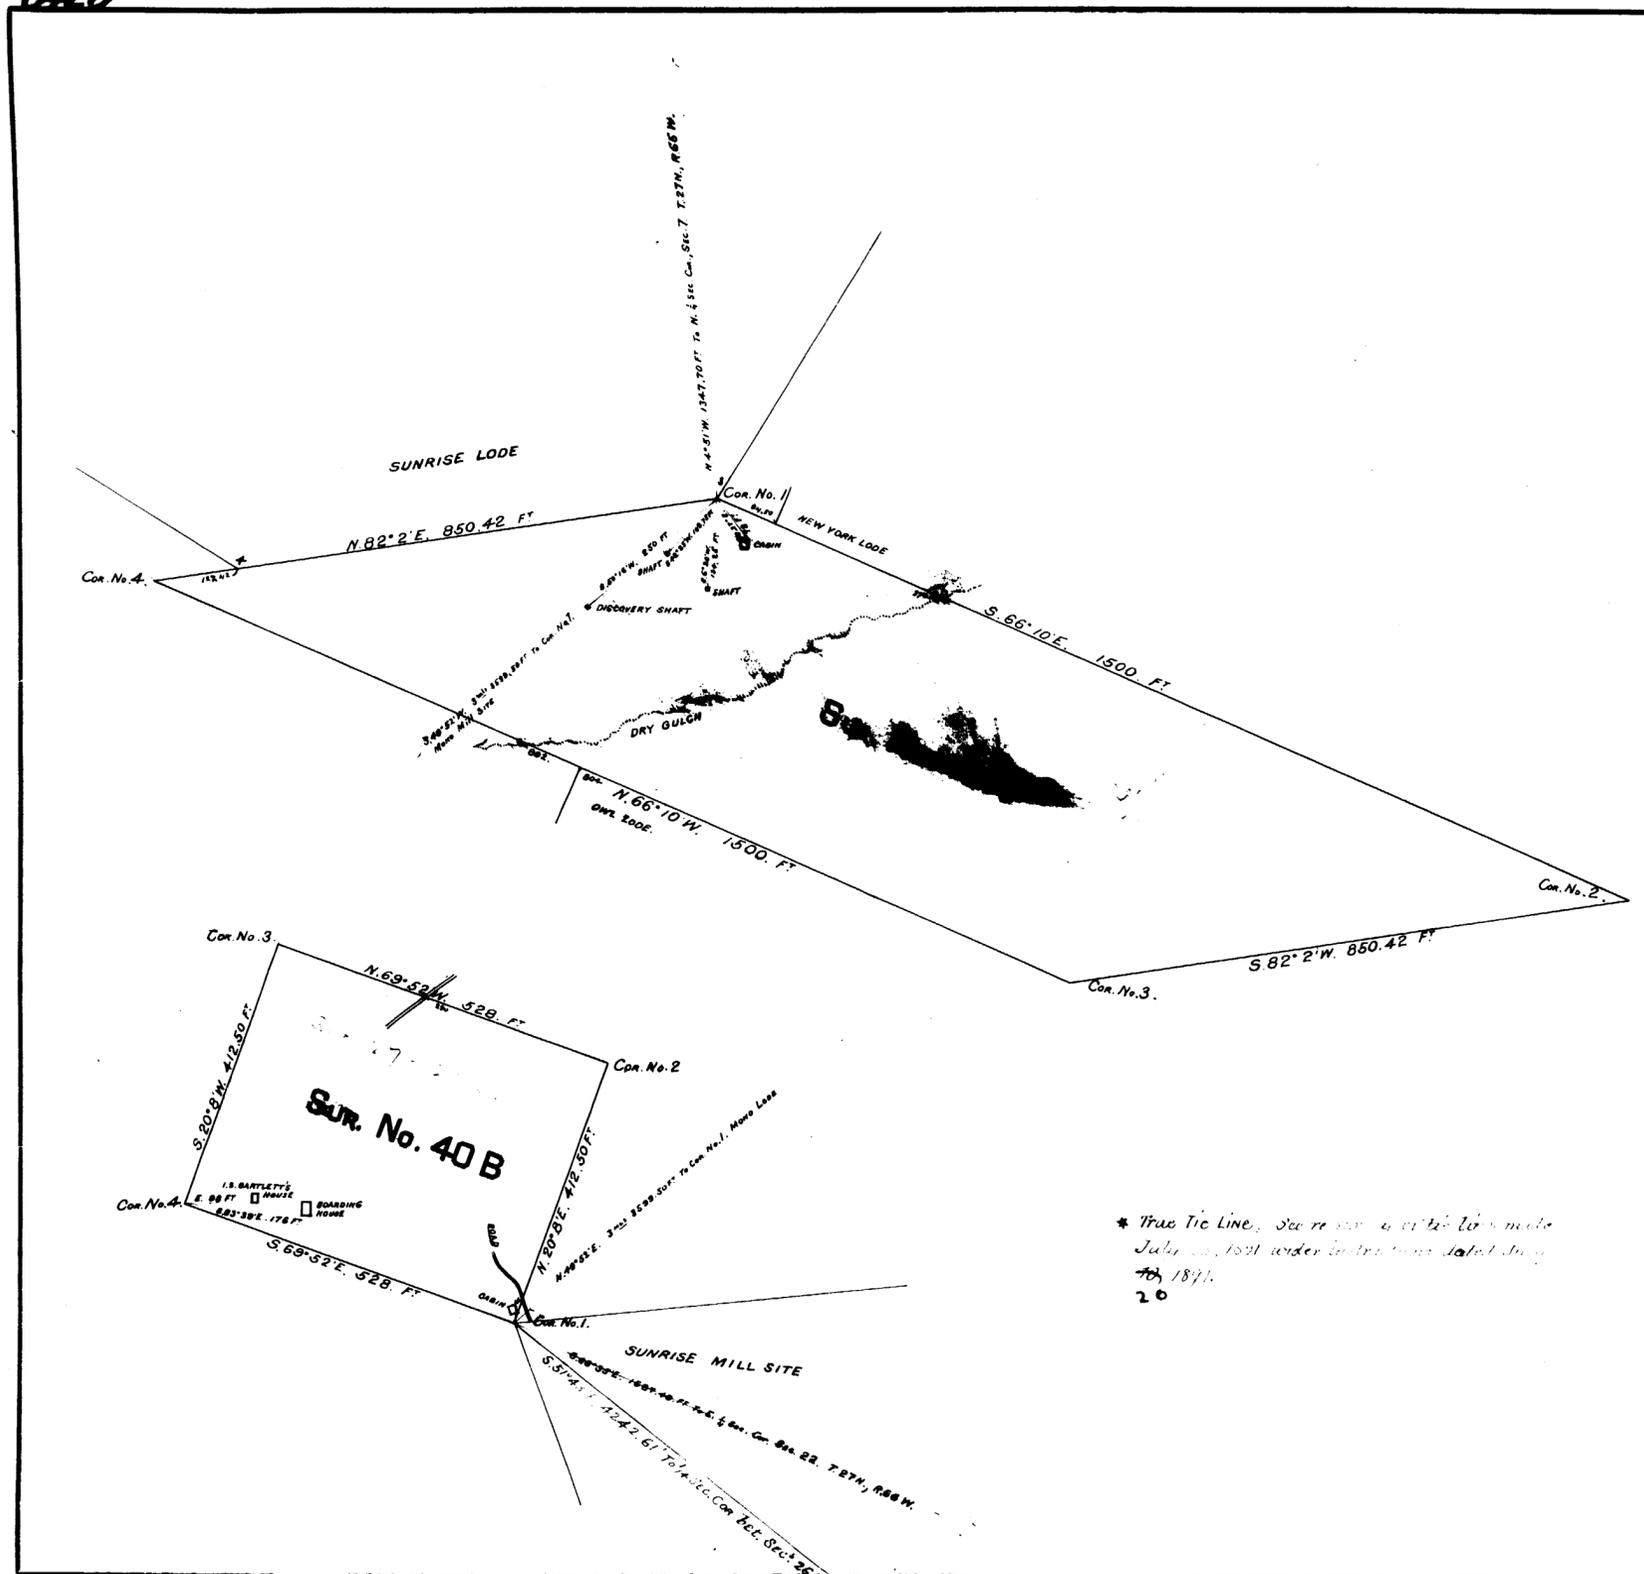

RELINQUISHMENT CERTIFICATE OF LOSS DATED JULY 22nd 1885
RECORDED " 28th "

LOCATION CERTIFICATE OF MILL SITE DATED JULY 22nd 1885
RECORDED " 28th "

SURVEY NO. 40A & 40B—
Mineral District No. 1—
PLAT
OF THE CLAIM OF
WYOMING COPPER COMPANY
UPON THE
MONO LODE AND MILL SITE
—Platte Cañon—MINING DISTRICT.
—Laramie—COUNTY.
TERRITORY OF WYOMING.
Containing an Area of ^{Mono Lode 1543} ~~Mill Site 3.00~~ Acres.
Scale of 200 Feet to the inch.
Variation 14° 14' 33" East.
SURVEYED BY
Ed. F. Stahl
U. S. Deputy Mineral Surveyor.
November 26th 27 1885

The original Field Notes of the Survey of the Claim of
Wyoming Copper Company
upon the
Mono Lode and Mill Site
from which this plat has been made, have been examined and approved and are on file in this office; and I hereby certify that they furnish such an accurate description of said Mining Claim as will, if incorporated into a patent, serve fully to identify the premises, and that such reference is made therein to natural objects and permanent monuments as will perpetuate and fix the locus thereof. I further certify that the value of the labor and improvements placed thereon by the applicant or US grantors, is not less than Five Hundred Dollars, and that said improvements consist of two shafts 12 ft. deep, one shaft 20 ft. deep, and one cabin

as appears by the affidavit of the deputy surveyor. And I further certify that this is a correct Plat of said Mining Claim made in conformity with said original field notes of the survey thereof.
U. S. Surveyor-General's Office,
Cheyenne, Wyo.
April 8th 1887
John Charles Thompson
U. S. Surveyor-General for Wyoming.

ENT. NO. 38 NOTES
PAT. NO. 16283
Q. S. NO. 16161 P

40F