


5424

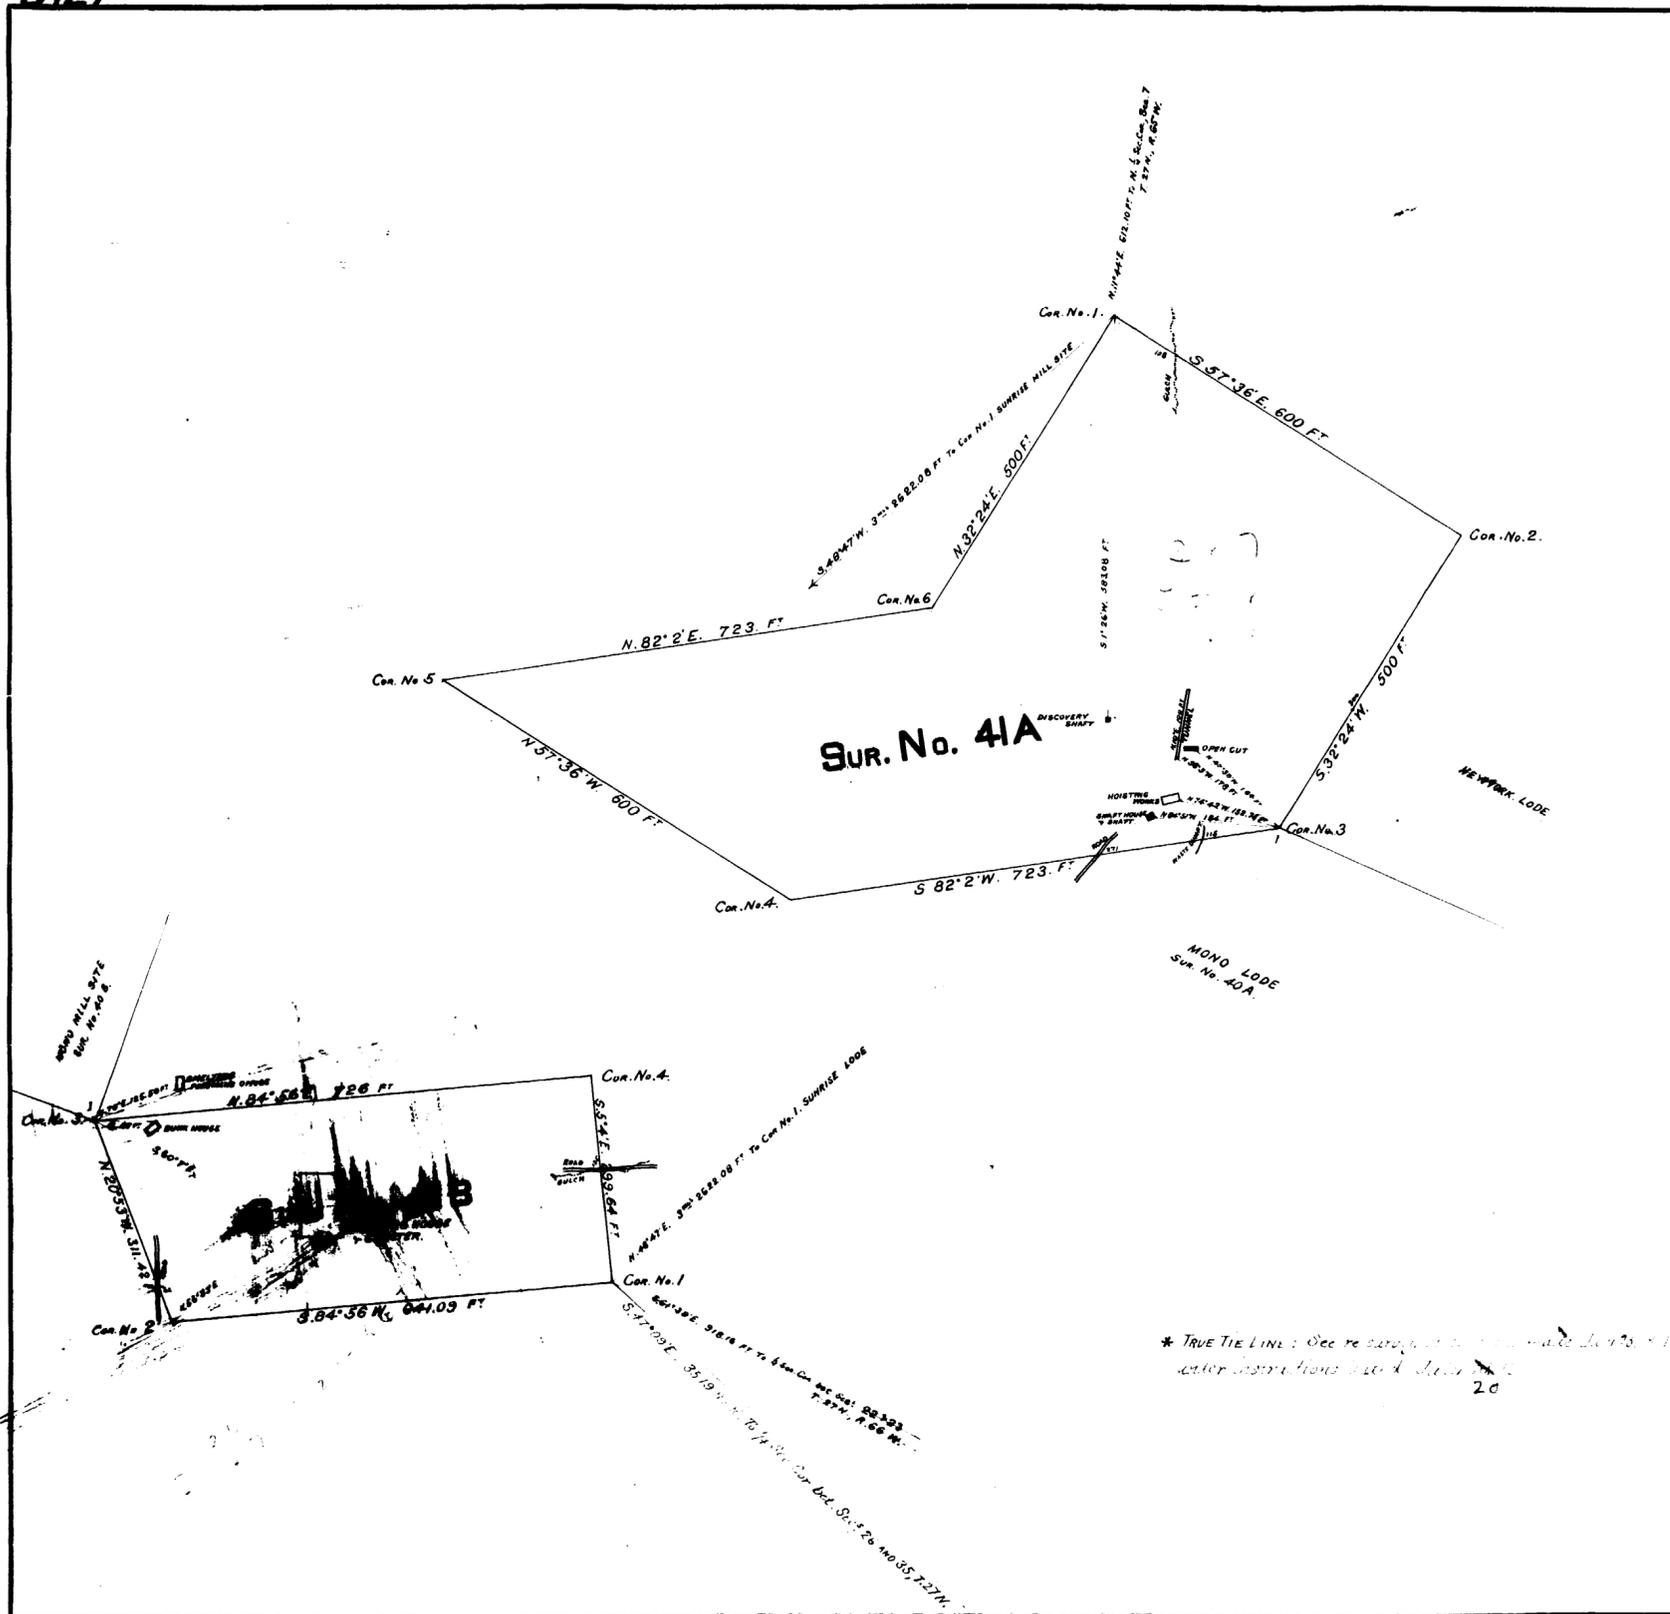

RELOCATION CERTIFICATE OF LODE DATED JULY 22nd 1885
 RECORDED 28th
 LOCATION CERTIFICATE OF MILL SITE DATED JULY 8th 1885
 RECORDED 30th

SURVEY NO: ~~41A & 41B~~

Mineral District No. 1

PLAT

OF THE CLAIM OF

WYOMING COPPER COMPANY

UPON THE

SUNRISE LODE AND MILL SITE

Platte Cañon—MINING DISTRICT.
Taramic COUNTY.
 TERRITORY OF WYOMING.

Containing an Area of ~~13.34~~ ^{SUNRISE LODE 13.34} Acres.
 Scale of ~~2~~ Feet to the inch.
 Variation ~~10° 40'~~ ^{10° 40'} East.

SURVEYED BY

E. F. Stahl
 U. S. Deputy Mineral Surveyor.

November 1885

The original Field Notes of the Survey of the Claim of

Wyoming Copper Company

upon the

Sunrise Lode and Mill Site

from which this plat has been made, have been examined and approved and are on file in this office; and I hereby certify that they furnish such an accurate description of said Mining Claim as will, if incorporated into a patent, serve fully to identify the premises, and that such reference is made therein to natural objects and permanent monuments as will perpetuate and fix the locus thereof. I further certify that the value of the labor and improvements placed thereon by the applicant or ~~its~~ ^{its} grantors, is not less than Five Hundred Dollars, and that said improvements consist of—~~one shaft~~
 20 ft deep, one shaft 125 ft deep, in shaft house,
 one tunnel 100 ft long, one open cut 20 ft long,
 12 ft deep, one Hoisting Works House 25 x 4 ft.

as appears by the affidavit of the deputy surveyor. And I further certify that this is a correct Plat of said Mining Claim made in conformity with said original field notes of the survey thereof.

U. S. Surveyor-General's Office,
 Cheyenne, Wyo.,
 this 27th day of 1887

John Charles Thompson
 U. S. Surveyor-General for Wyoming.

37
 May 6, 1890
 16282
 169

41C

27-66