


5420

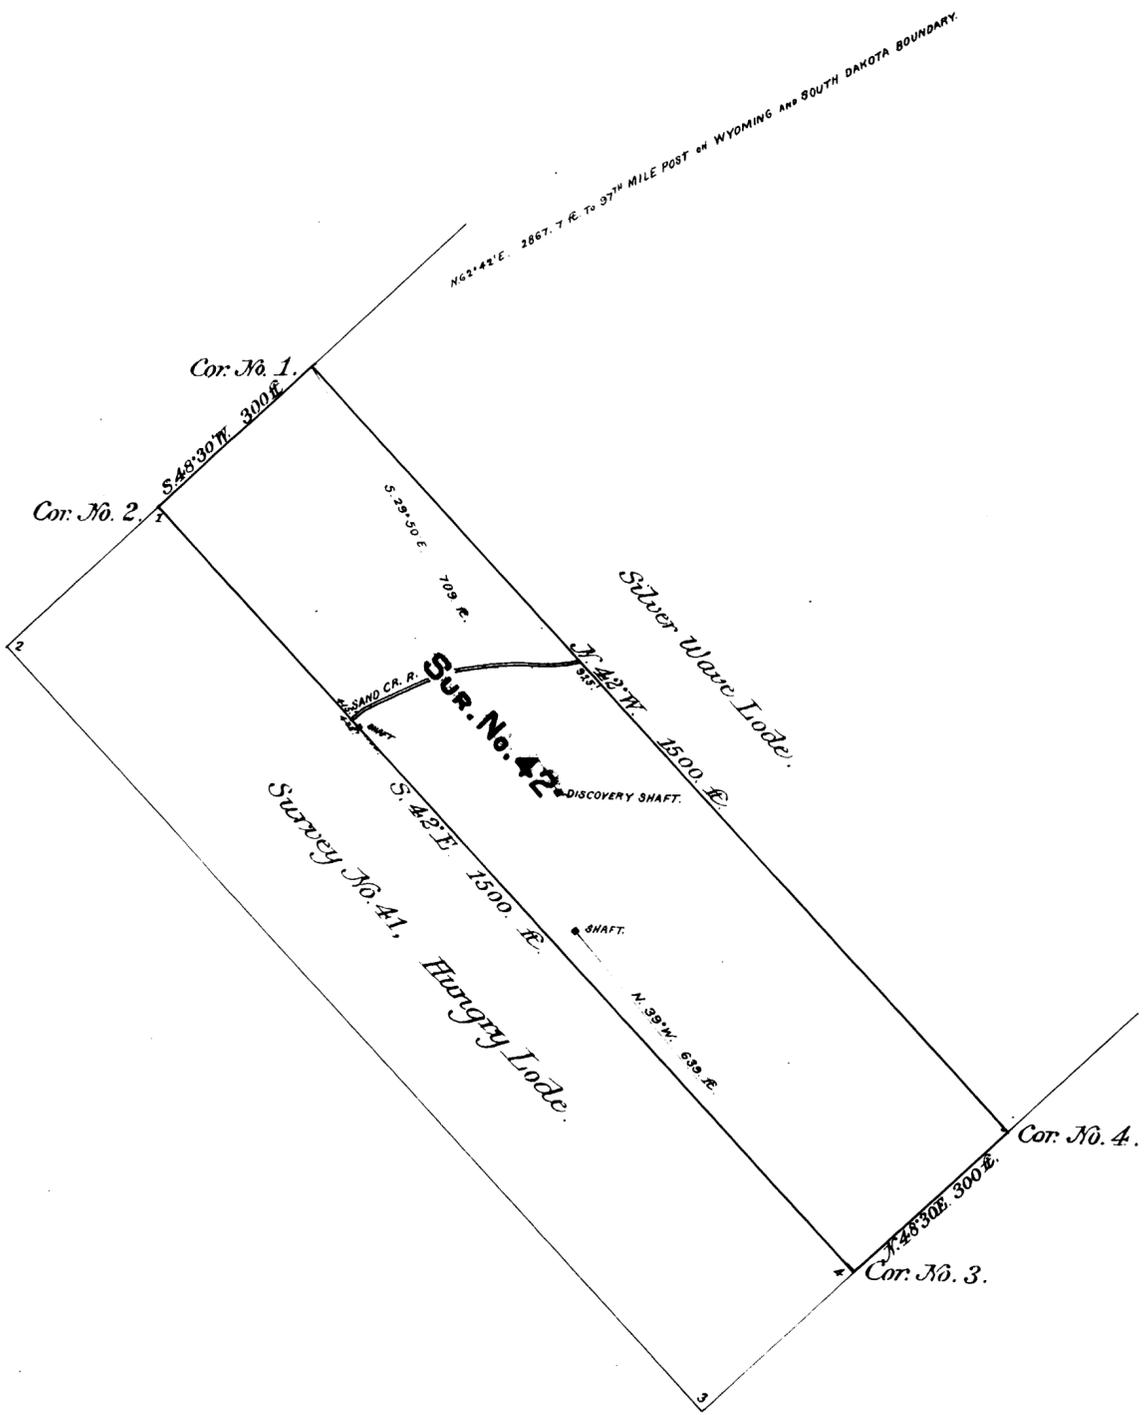

AMENDED LOCATION CERTIFICATE DATED JULY 21, 1891.
RECORDED 24

SURVEY NO. 42-
Mineral District No. 8

PLAT

OF THE CLAIM OF

James Callanan

UPON THE

Creston Lode

Hurricane MINING DISTRICT.

Crook COUNTY.

TERRITORY OF WYOMING.

Containing an Area of 10.33 Acres.

Scale of 200 Feet to the inch.

Variation 1338' 15' 42" East.

SURVEYED BY

Richard G. Anderson
U. S. Deputy Mineral Surveyor.

August 5th and 6th 1891

The original Field Notes of the Survey of the Claim of

James Callanan

upon the

Creston Lode

from which this plat has been made, have been examined and approved and are on file in this office; and I hereby certify that they furnish such an accurate description of said Mining Claim as will, if incorporated into a patent, serve fully to identify the premises, and that such reference is made therein to natural objects and permanent monuments as will perpetuate and fix the locus thereof. I further certify that the value of the labor and improvements placed thereon by the applicant or his grantors, is not less than Five Hundred Dollars, and that said improvements consist of *three shafts and one open cut.*

as appears by the affidavit of the deputy surveyor. And I further certify that this is a correct Plat of said Mining Claim made in conformity with said original field notes of the survey thereof.

U. S. Surveyor-General's Office,
Cheyenne, Wyo.,
August 31 1891 } *Wm A. Richards*
U. S. Surveyor-General for Wyoming.

42
42 A

FILE NO. 16 NOTES
PAT. NO. 21673
C. L. NO. 172 P