


53

5428

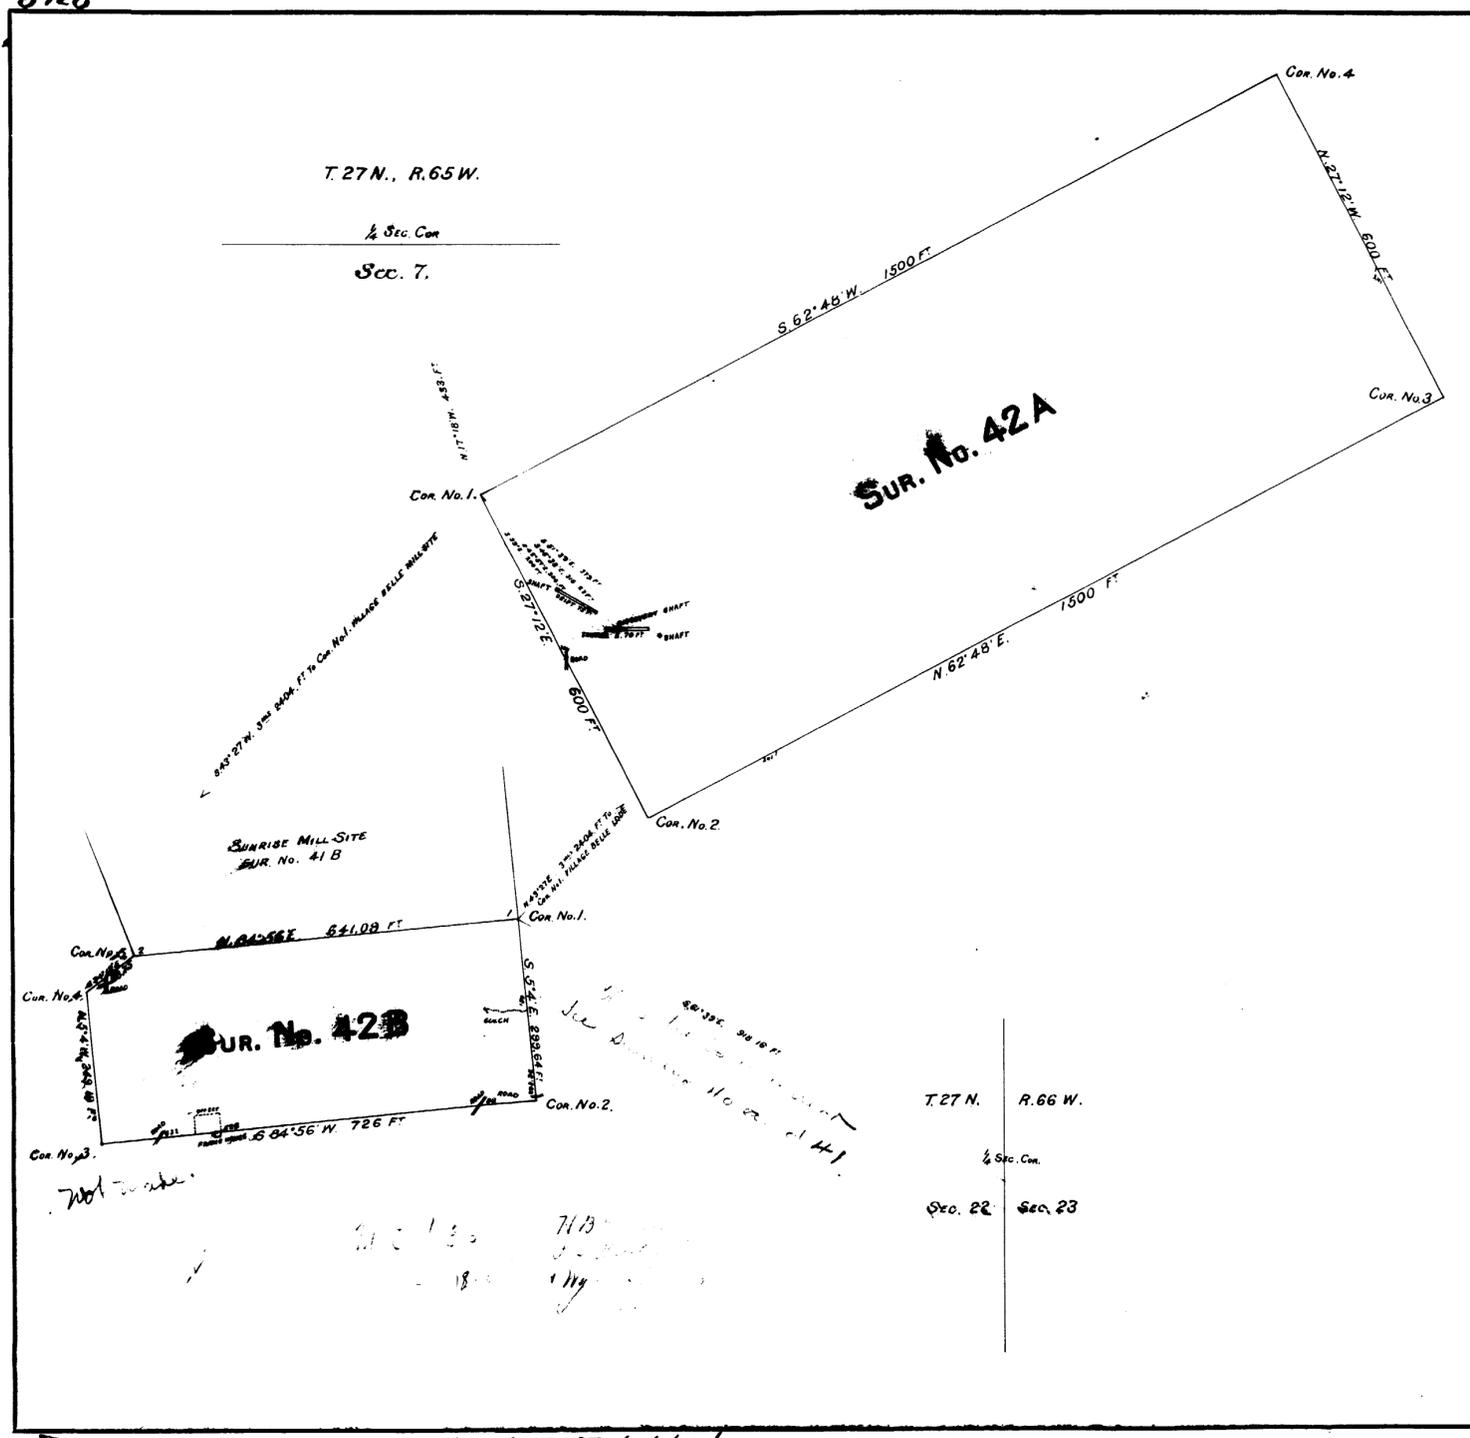

RELOCATION CERTIFICATE OF LOPE DATED JULY 22nd 1885
 RECORDED " 28th "
 LOCATION CERTIFICATE OF MILL SITE DATED JULY 22nd 1885
 " " " RECORDED " 28th "

SURVEY NO. 42A & 42B-
 Mineral District No. 1-
PLAT
 OF THE CLAIM OF
H. B. KELLY, I. S. BARTLETT
 AND THE
WYOMING COPPER COMPANY
 UPON THE
VILLAGE BELLE LODE
AND MILL SITE
 Platte Cañon - MINING DISTRICT.
 Taramie COUNTY.
 TERRITORY OF WYOMING.

Containing an Area of ~~VILLAGE BELLE LODE 2006~~
~~MILL SITE 492~~ Acres.
 Scale of ~~200~~ Feet to the inch.
 Variation ~~14° 32'~~ East.
 SURVEYED BY
Ed. F. Stahl
 U. S. Deputy Mineral Surveyor.
 November 26th 1885.

The original Field Notes of the Survey of the Claim of
H. B. Kelly, I. S. Bartlett, & the Wyoming Copper Company
 upon the
Village Belle Lode and Mill Site
 from which this plat has been made, have been examined and
 approved and are on file in this office; and I hereby certify that
 they furnish such an accurate description of said Mining
 Claim as will, if incorporated into a patent, serve fully to iden-
 tify the premises, and that such reference is made therein to
 natural objects and permanent monuments as will perpetuate
 and fix the locus thereof. I further certify that the value of
 the labor and improvements placed thereon by the applicant
 or ~~its~~ grantors, is not less than Five Hundred
 Dollars, and that said improvements consist of ~~one shaft~~
 30 ft deep, one shaft 15 ft deep, one shaft 65 ft
 deep, and one tunnel 70 ft long.

as appears by the affidavit of the deputy surveyor. And I
 further certify that this is a correct Plat of said Mining
 Claim made in conformity with said original field notes of the
 survey thereof.
 U. S. Surveyor-General's Office,
 Cheyenne, Wyo.,
 1885
John Charles Thompson
 U. S. Surveyor-General for Wyoming.

RECORDED
 INDEXED
 May 6, 1890
 169

Only 42A - Patented.

42C