


ACCESSION NO. 5430

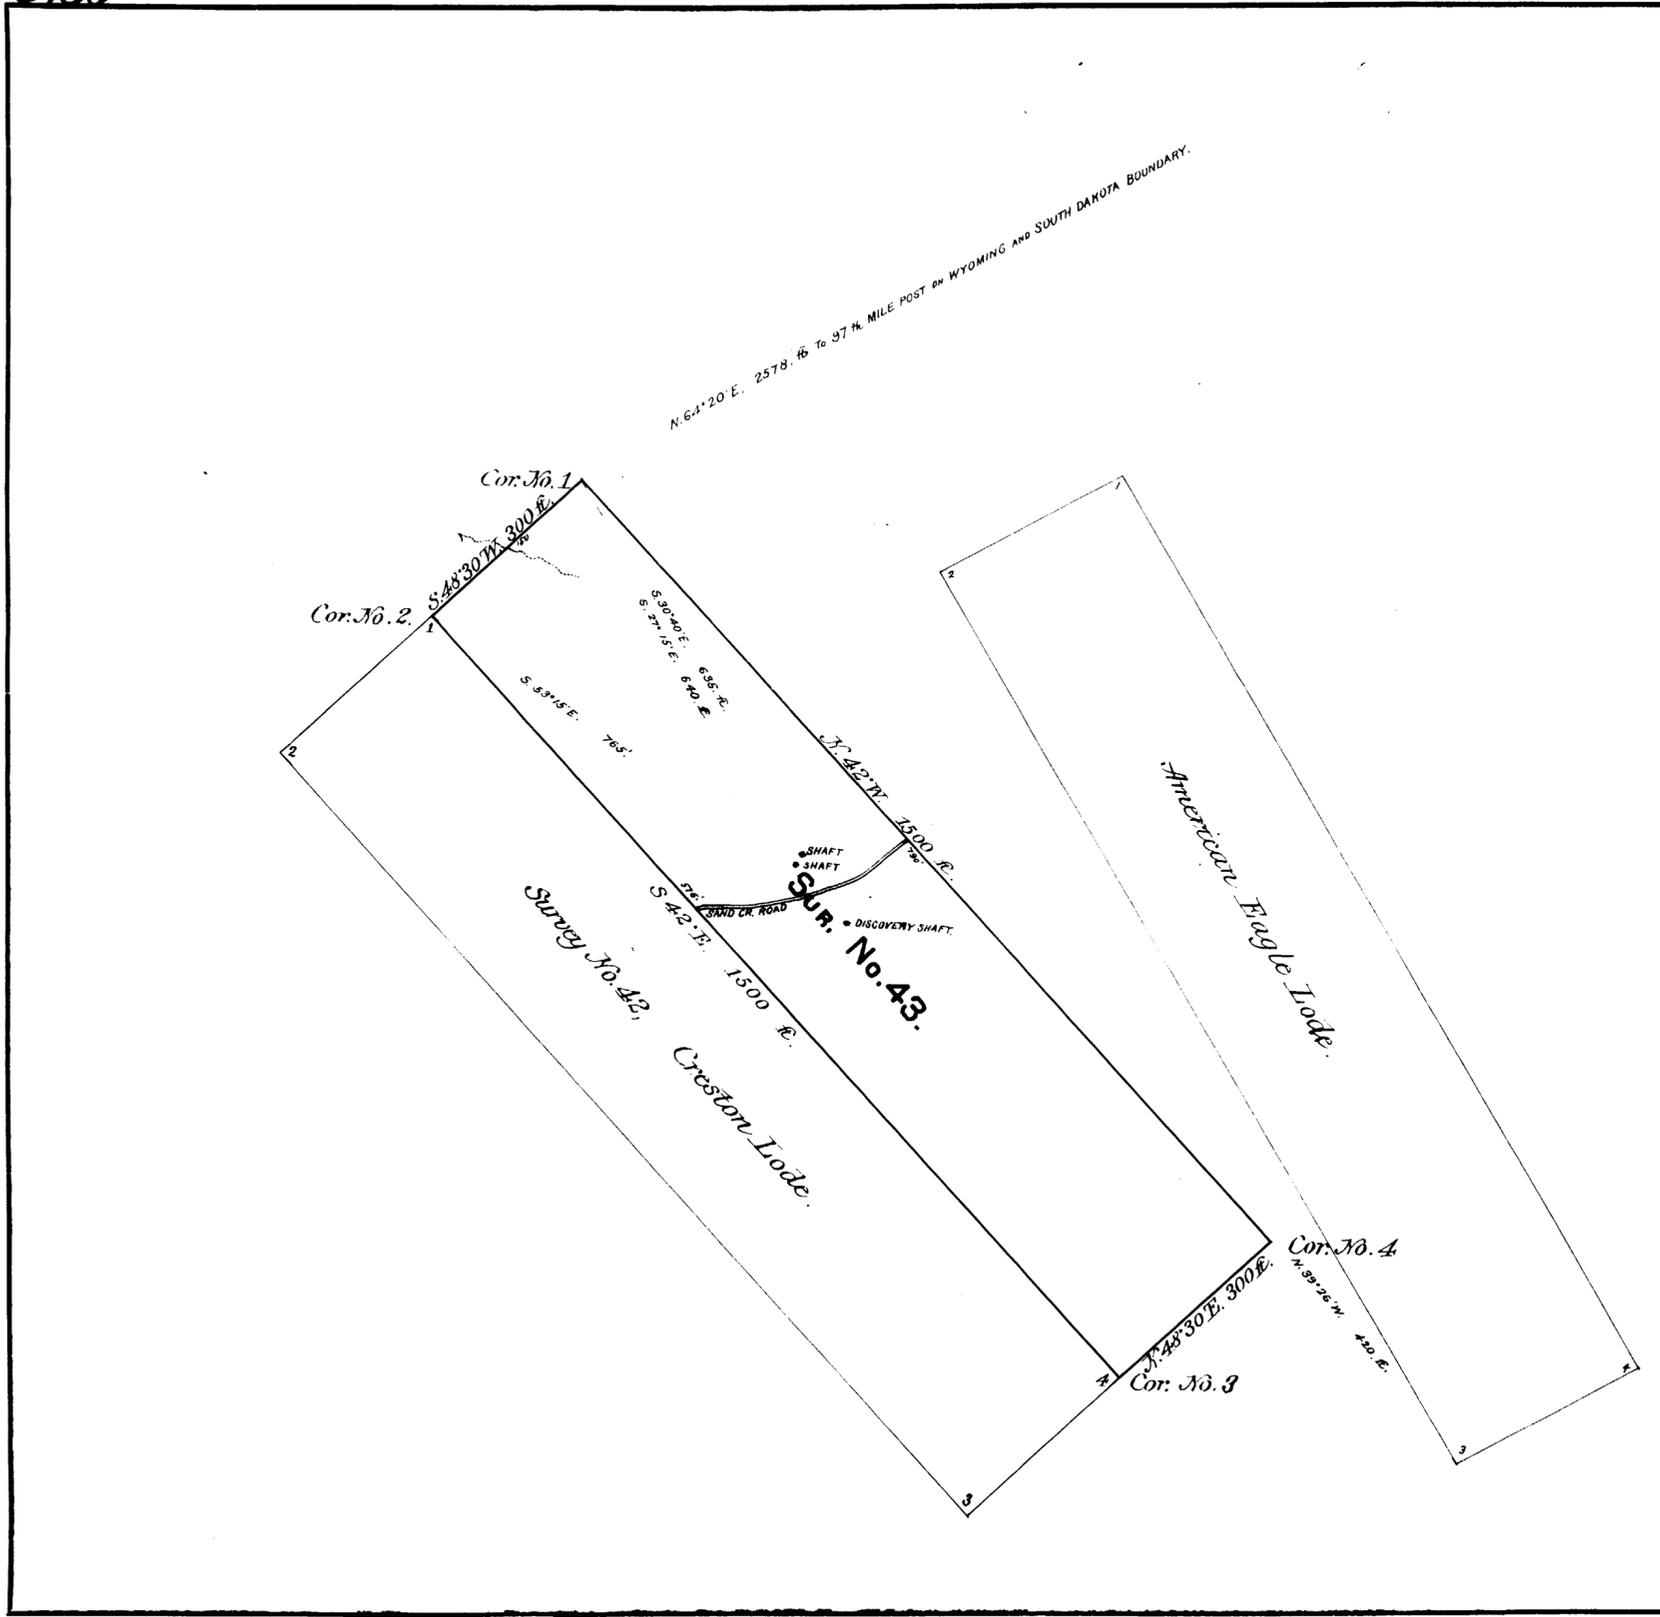

LOCATION CERTIFICATE DATED JULY 21, 1891
 RECORDED " 24, " "

SURVEY NO. 43
 Mineral District No. 8
PLAT
 OF THE CLAIM OF
James Callanan
 UPON THE
Silver Wave Lode
 Hurricane MINING DISTRICT.
 Crook COUNTY.
TERRITORY OF WYOMING.

Containing an Area of 10.33 Acres.
 Scale of 200 Feet to the inch.
 Variation 13° 02' 17" East.

SURVEYED BY
Richard G. Anderson
 U. S. Deputy Mineral Surveyor.
 August 6th 1891

The original Field Notes of the Survey of the Claim of
James Callanan
 upon the
Silver Wave Lode
 from which this plat has been made, have been examined and approved and are on file in this office; and I hereby certify that they furnish such an accurate description of said Mining Claim as will, if incorporated into a patent, serve fully to identify the premises, and that such reference is made therein to natural objects and permanent monuments as will perpetuate and fix the locus thereof. I further certify that the value of the labor and improvements placed thereon by the applicant or his grantors, is not less than Five Hundred Dollars, and that said improvements consist of three shafts

as appears by the affidavit of the deputy surveyor. And I further certify that this is a correct Plat of said Mining Claim made in conformity with said original field notes of the survey thereof.

U. S. Surveyor-General's Office,
 Cheyenne, Wyo.,
 August 31, 1891 } *Wm. A. Richards*
 U. S. Surveyor-General for Wyoming.

43

ENT. NO. 14 NOTES
 July 1, 1892
 PAT. NO. 21523 V
 C. S. NO. 171 P