


5436

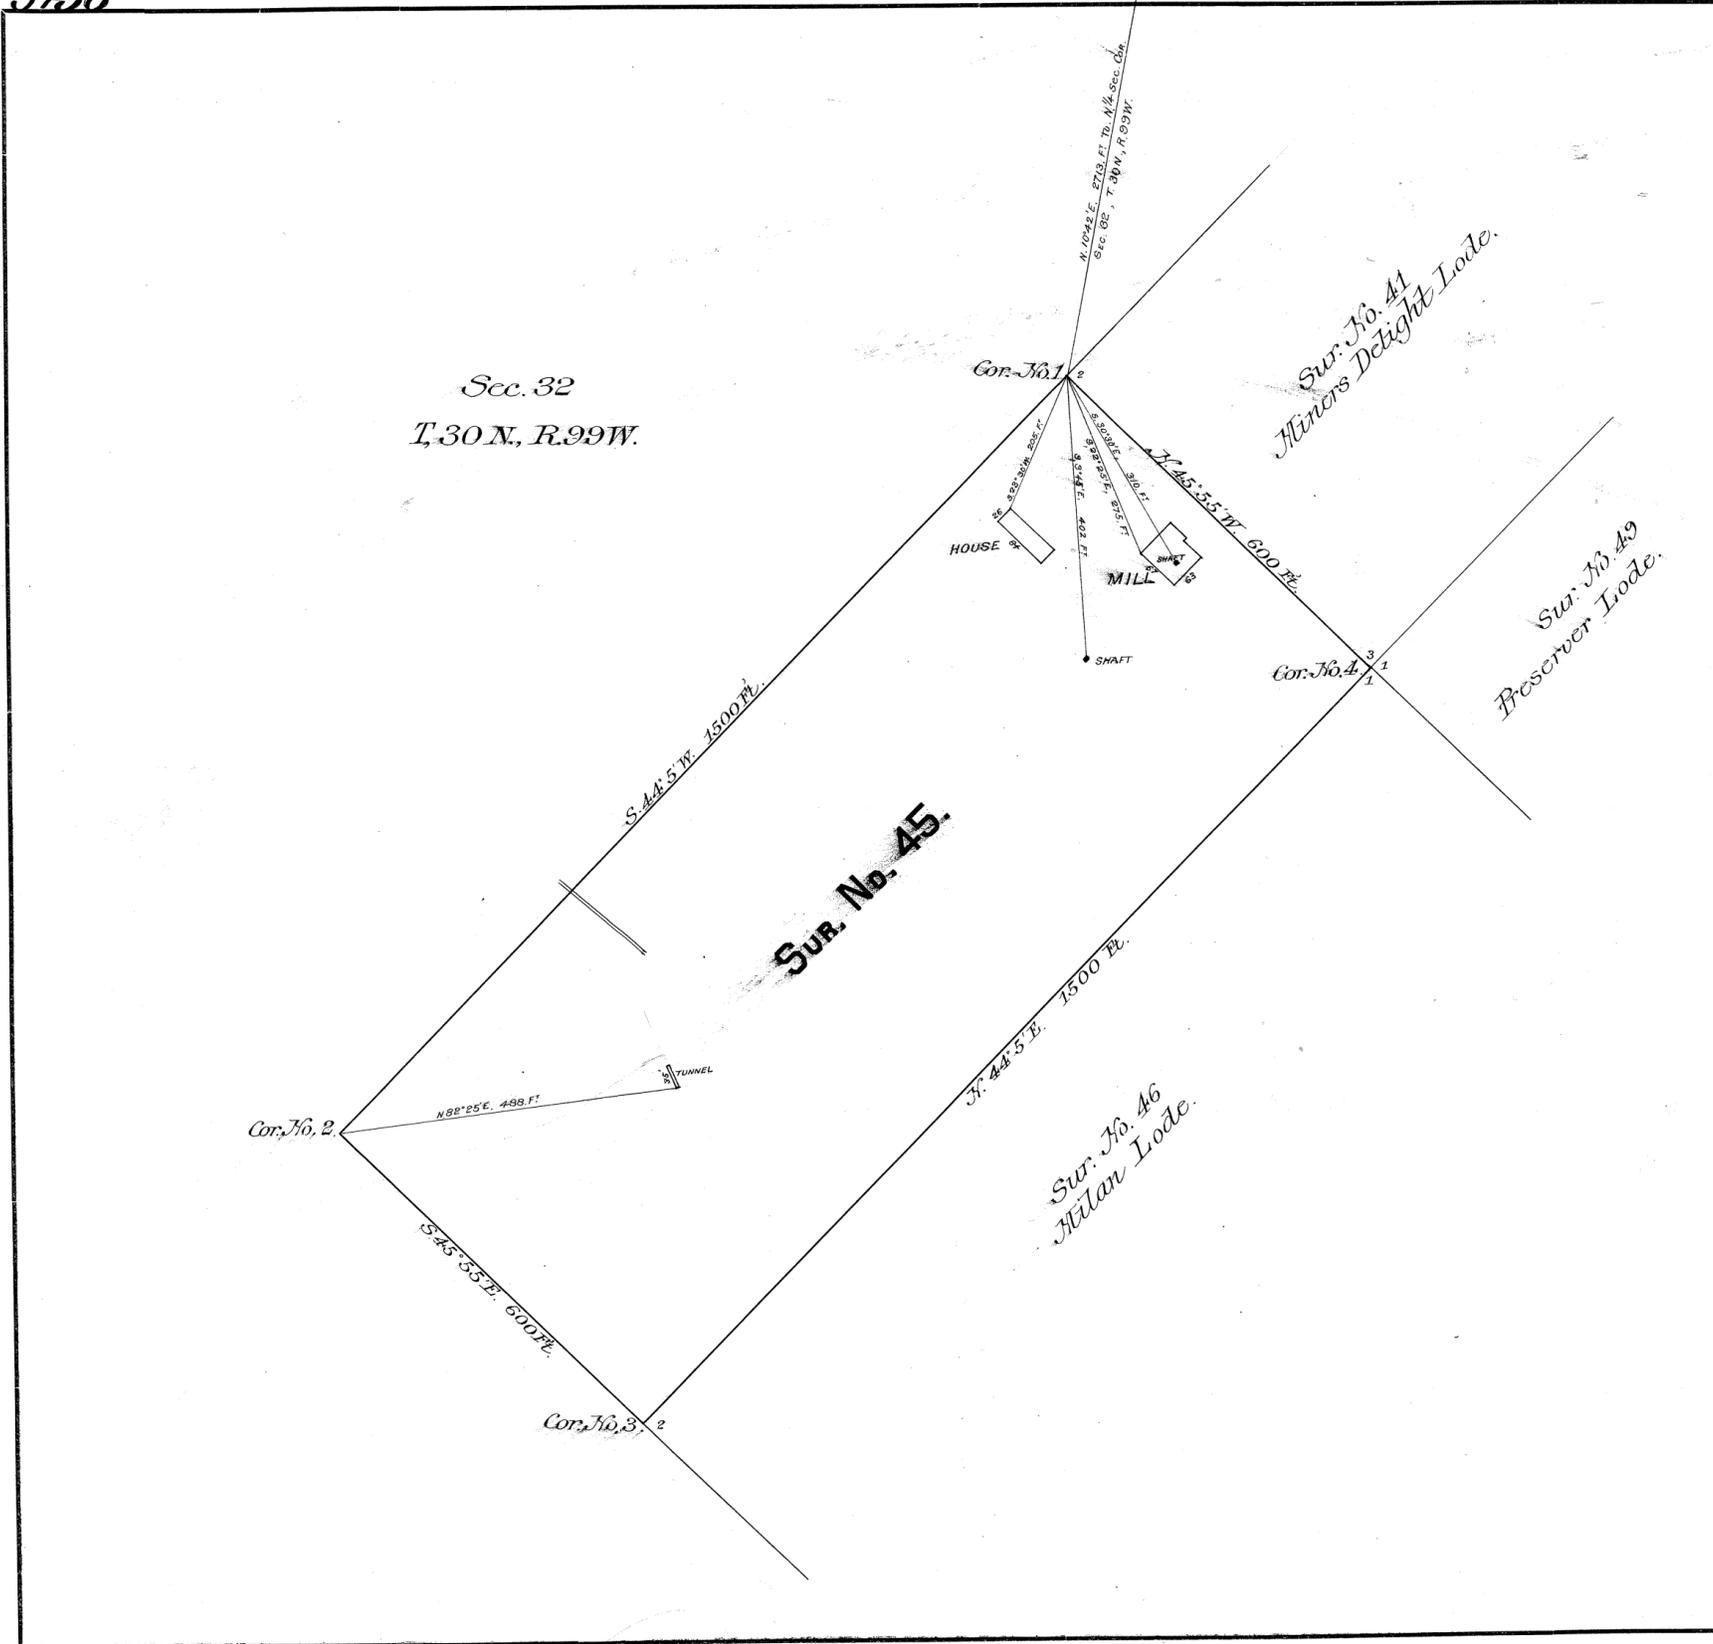

LOCATION CERTIFICATE DATED DEC. 3rd 1888.
 AMENDED " " " " MAY 23rd 1888, RECORDED JUNE 5th 1888.

SURVEY NO. 45
 Mineral District No. 4

PLAT

OF THE CLAIM OF

ADAM KUHN

UPON THE

SUMMIT LODGE

Miners Delight—MINING DISTRICT.
Fremont—COUNTY.
 TERRITORY OF WYOMING.

Containing an Area of 20.66 Acres.
 Scale of 200 Feet to the inch.
 Variation 16° 15' East.

SURVEYED BY

Newton H. Brown
 U. S. Deputy Mineral Surveyor.

September 11th 1888

The original Field Notes of the Survey of the Claim of

Adam Kuhn

upon the

Summit Lodge

from which this plat has been made, have been examined and approved and are on file in this office; and I hereby certify that they furnish such an accurate description of said Mining Claim as will, if incorporated into a patent, serve fully to identify the premises, and that such reference is made therein to natural objects and permanent monuments as will perpetuate and fix the locus thereof. I further certify that the value of the labor and improvements placed thereon by the applicant or grantors, is not less than Five Hundred Dollars, and that said improvements consist of

as appears by the affidavit of the deputy surveyor. And I further certify that this is a correct Plat of said Mining Claim made in conformity with said original field notes of the survey thereof.

U. S. Surveyor-General's Office,
 Cheyenne, Wyo.
Nov 21st 1888
John Charles Thompson
 U. S. Surveyor-General for Wyoming.

ENT. NO. 18
 PAT. NO. 27371896
 C. S. NO. 27

Patented