


5441

Johnston

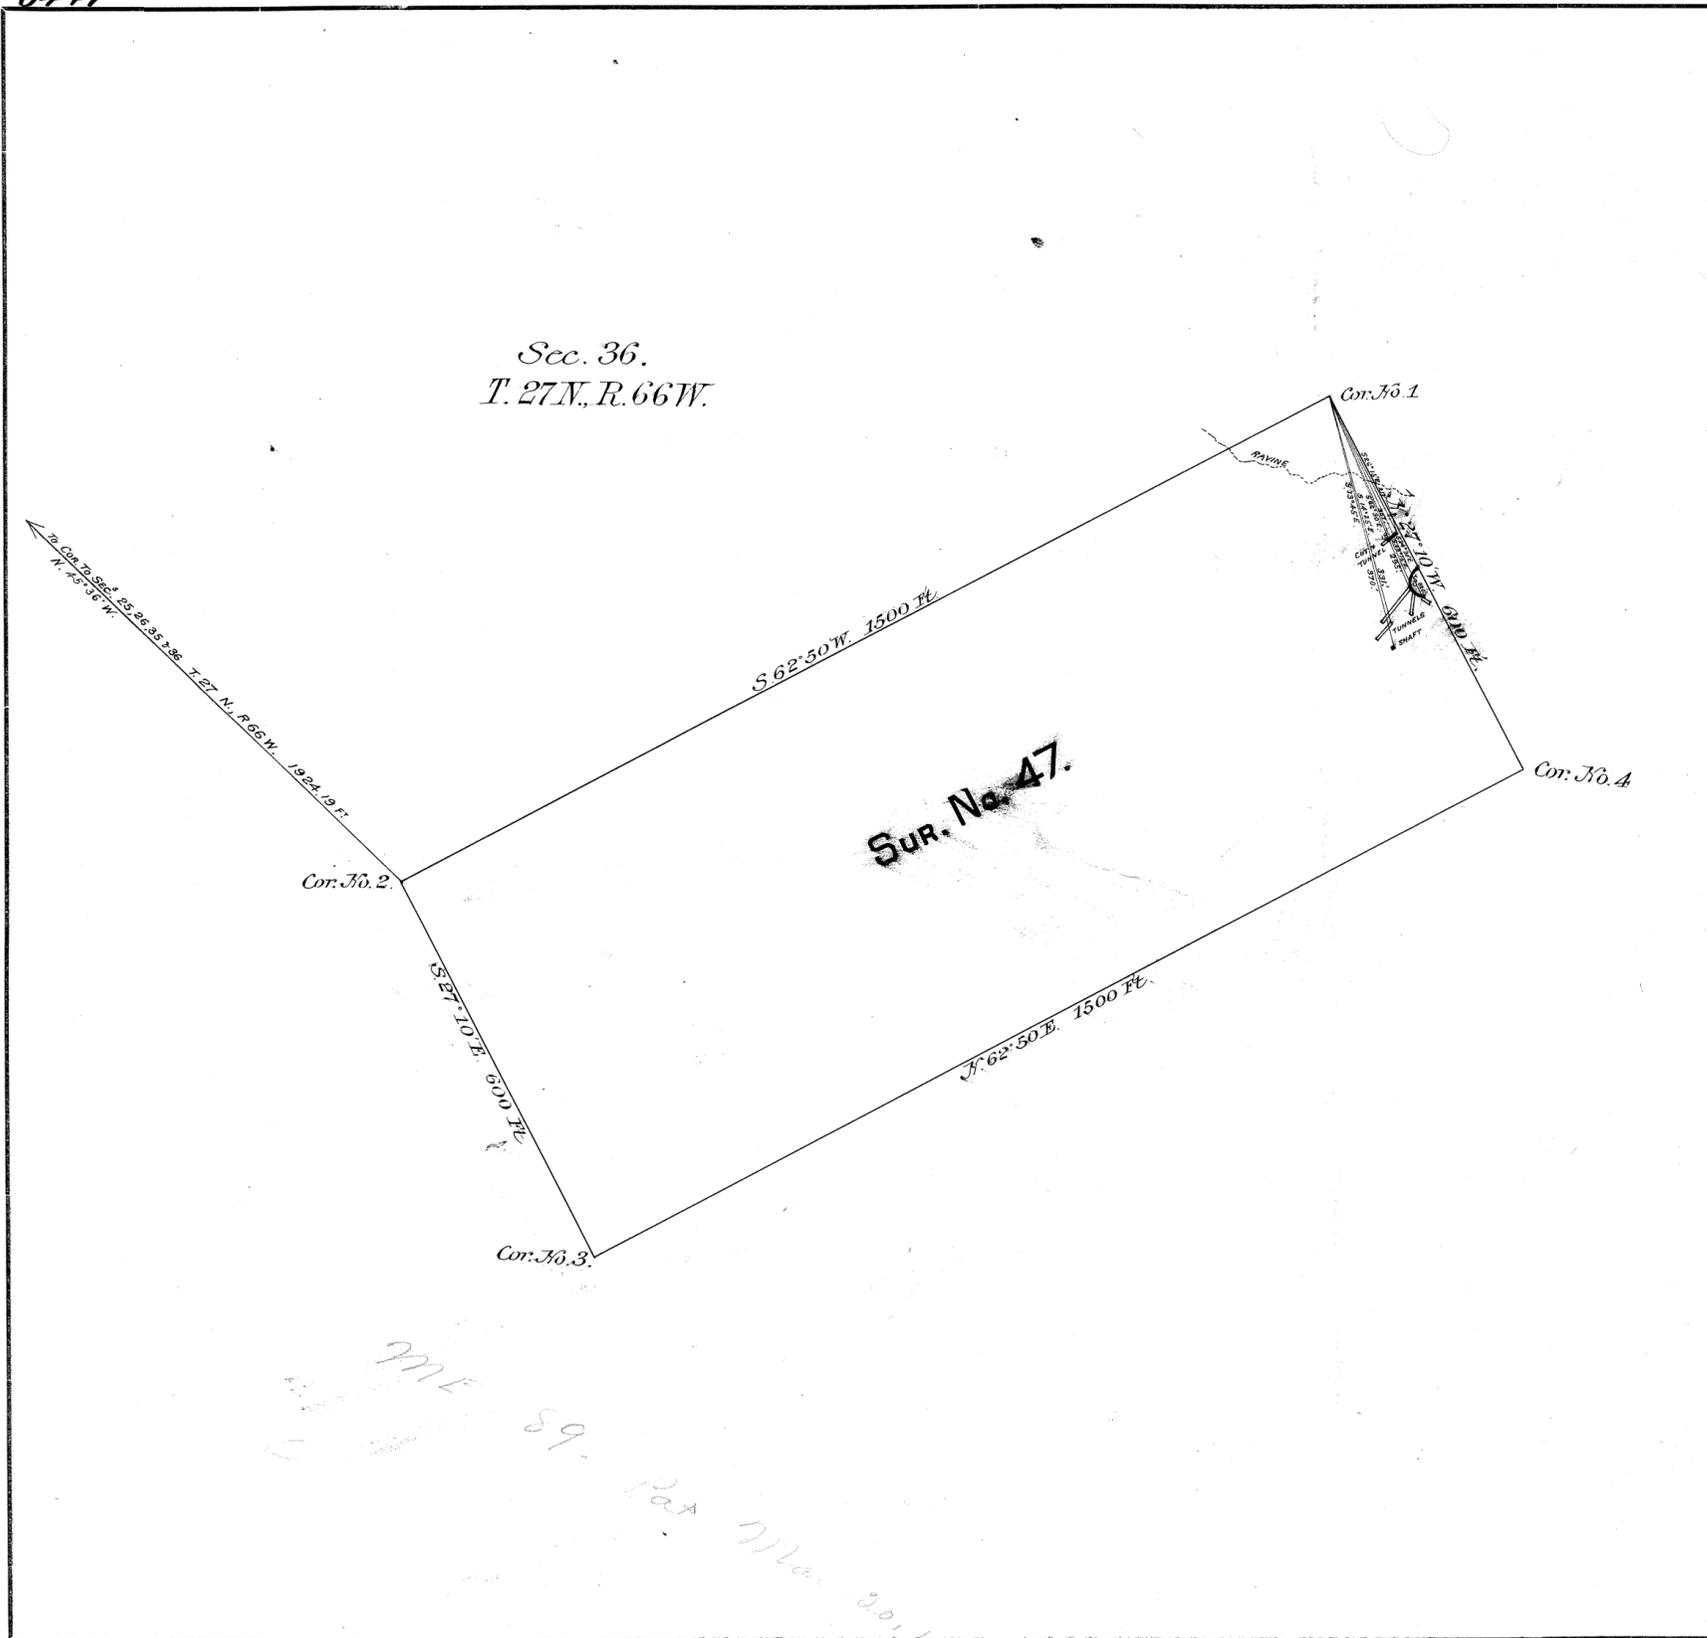

LOCATION CERTIFICATE DATED MAY 9TH 1888, RECORDED AUG. 7TH 1888.
 AMENDED " " SEPT 13TH " " SEPT 21ST "

SURVEY NO. 47
 Mineral District No. 1
PLAT
 OF THE CLAIM OF
GEORGE L. BEARD ET AL.
 UPON THE
SUGAR LOAF LODGE
Platte Cañon MINING DISTRICT.
Laramie COUNTY.
 TERRITORY OF WYOMING.

Containing an Area of 20.66 Acres.
 Scale of 200 Feet to the inch.
 Variation 48° 45' 57" East.

SURVEYED BY
William O. Owen
 U. S. Deputy Mineral Surveyor.
September 24th 25th 1888

The original Field Notes of the Survey of the Claim of
George L. Beard et al.
 upon the
Sugar Loaf Lodge

from which this plat has been made, have been examined and approved and are on file in this office; and I hereby certify that they furnish such an accurate description of said Mining Claim as will, if incorporated into a patent, serve fully to identify the premises, and that such reference is made therein to natural objects and permanent monuments as will perpetuate and fix the locus thereof. I further certify that the value of the labor and improvements placed thereon by the applicant or grantors, is not less than Five Hundred Dollars, and that said improvements consist of

as appears by the affidavit of the deputy surveyor. And I further certify that this is a correct Plat of said Mining Claim made in conformity with said original field notes of the survey thereof.

U. S. Surveyor-General's Office,
 Cheyenne, Wyo.,
October 18th 1888
 U. S. Surveyor-General for Wyoming.

John Charles Thompson

*see 9th Box
 sheet 22*

ENT. NO. NOTES
 PAT. NO. 27696 *see Sec. 72*
 C. S. NO. 165 P