


5444

See later survey

Original

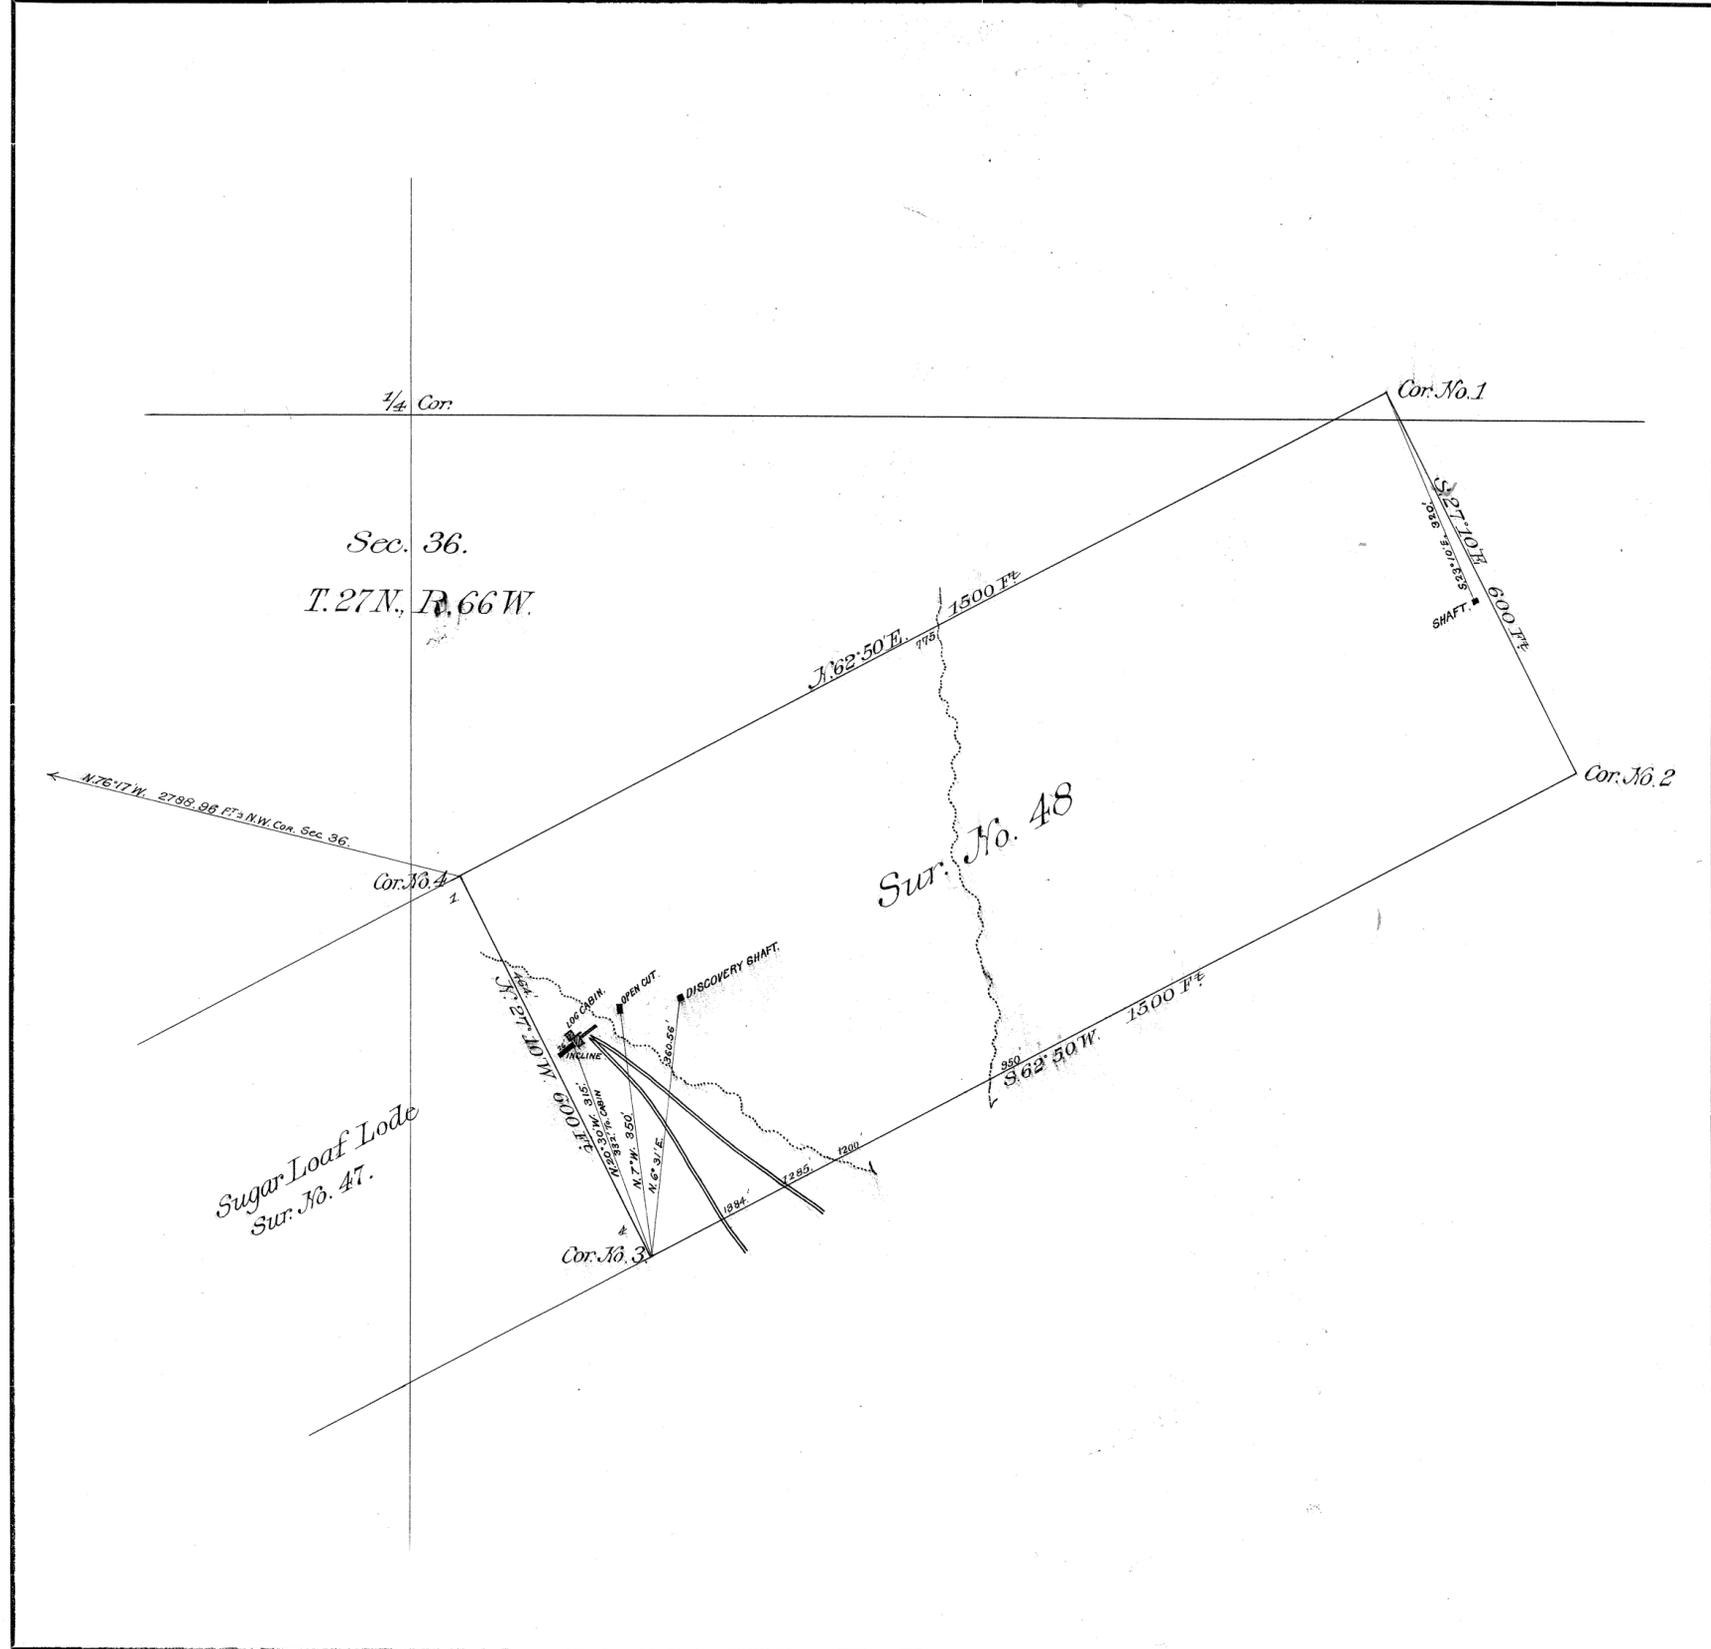

LOCATION CERTIFICATE DATED JULY 5TH 1885.
 RECORDED OCTOBER 1ST 1885.

SURVEY NO. 48
 Mineral District No. 1

PLAT
 OF THE CLAIM OF

Marcus W. Lyon & Geo. L. Beard

UPON THE

Prince Lode
Platte Cañon MINING DISTRICT.
Laramie COUNTY.
 TERRITORY OF WYOMING.

Containing an Area of 20.66 Acres.
 Scale of 200 Feet to the inch.
 Variation 15° 06' East.

SURVEYED BY
Wm. O. Owen
 U. S. Deputy Mineral Surveyor.

April 4th & 5th 1889

The original Field Notes of the Survey of the Claim of
Marcus W. Lyon & Geo. L. Beard
 upon the
Prince Lode
 from which this plat has been made, have been examined and approved and are on file in this office; and I hereby certify that they furnish such an accurate description of said Mining Claim as will, if incorporated into a patent, serve fully to identify the premises, and that such reference is made therein to natural objects and permanent monuments as will perpetuate and fix the locus thereof. I further certify that the value of the labor and improvements placed thereon by the applicants or ~~their~~ grantors, is not less than Five Hundred Dollars, and that said improvements consist of

as appears by the affidavit of the deputy surveyor. And I further certify that this is a correct Plat of said Mining Claim made in conformity with said original field notes of the survey thereof.

U. S. Surveyor-General's Office,
 Cheyenne, Wyo.
April 25th 1889
 U. S. Surveyor-General for Wyoming.

Wm. Charles Thompson

ENT. NO. NOTES
 PAT. NO. 27290 V
 C. S. NO. 165 P

See Surv. 72
 Claim Patented