


5447

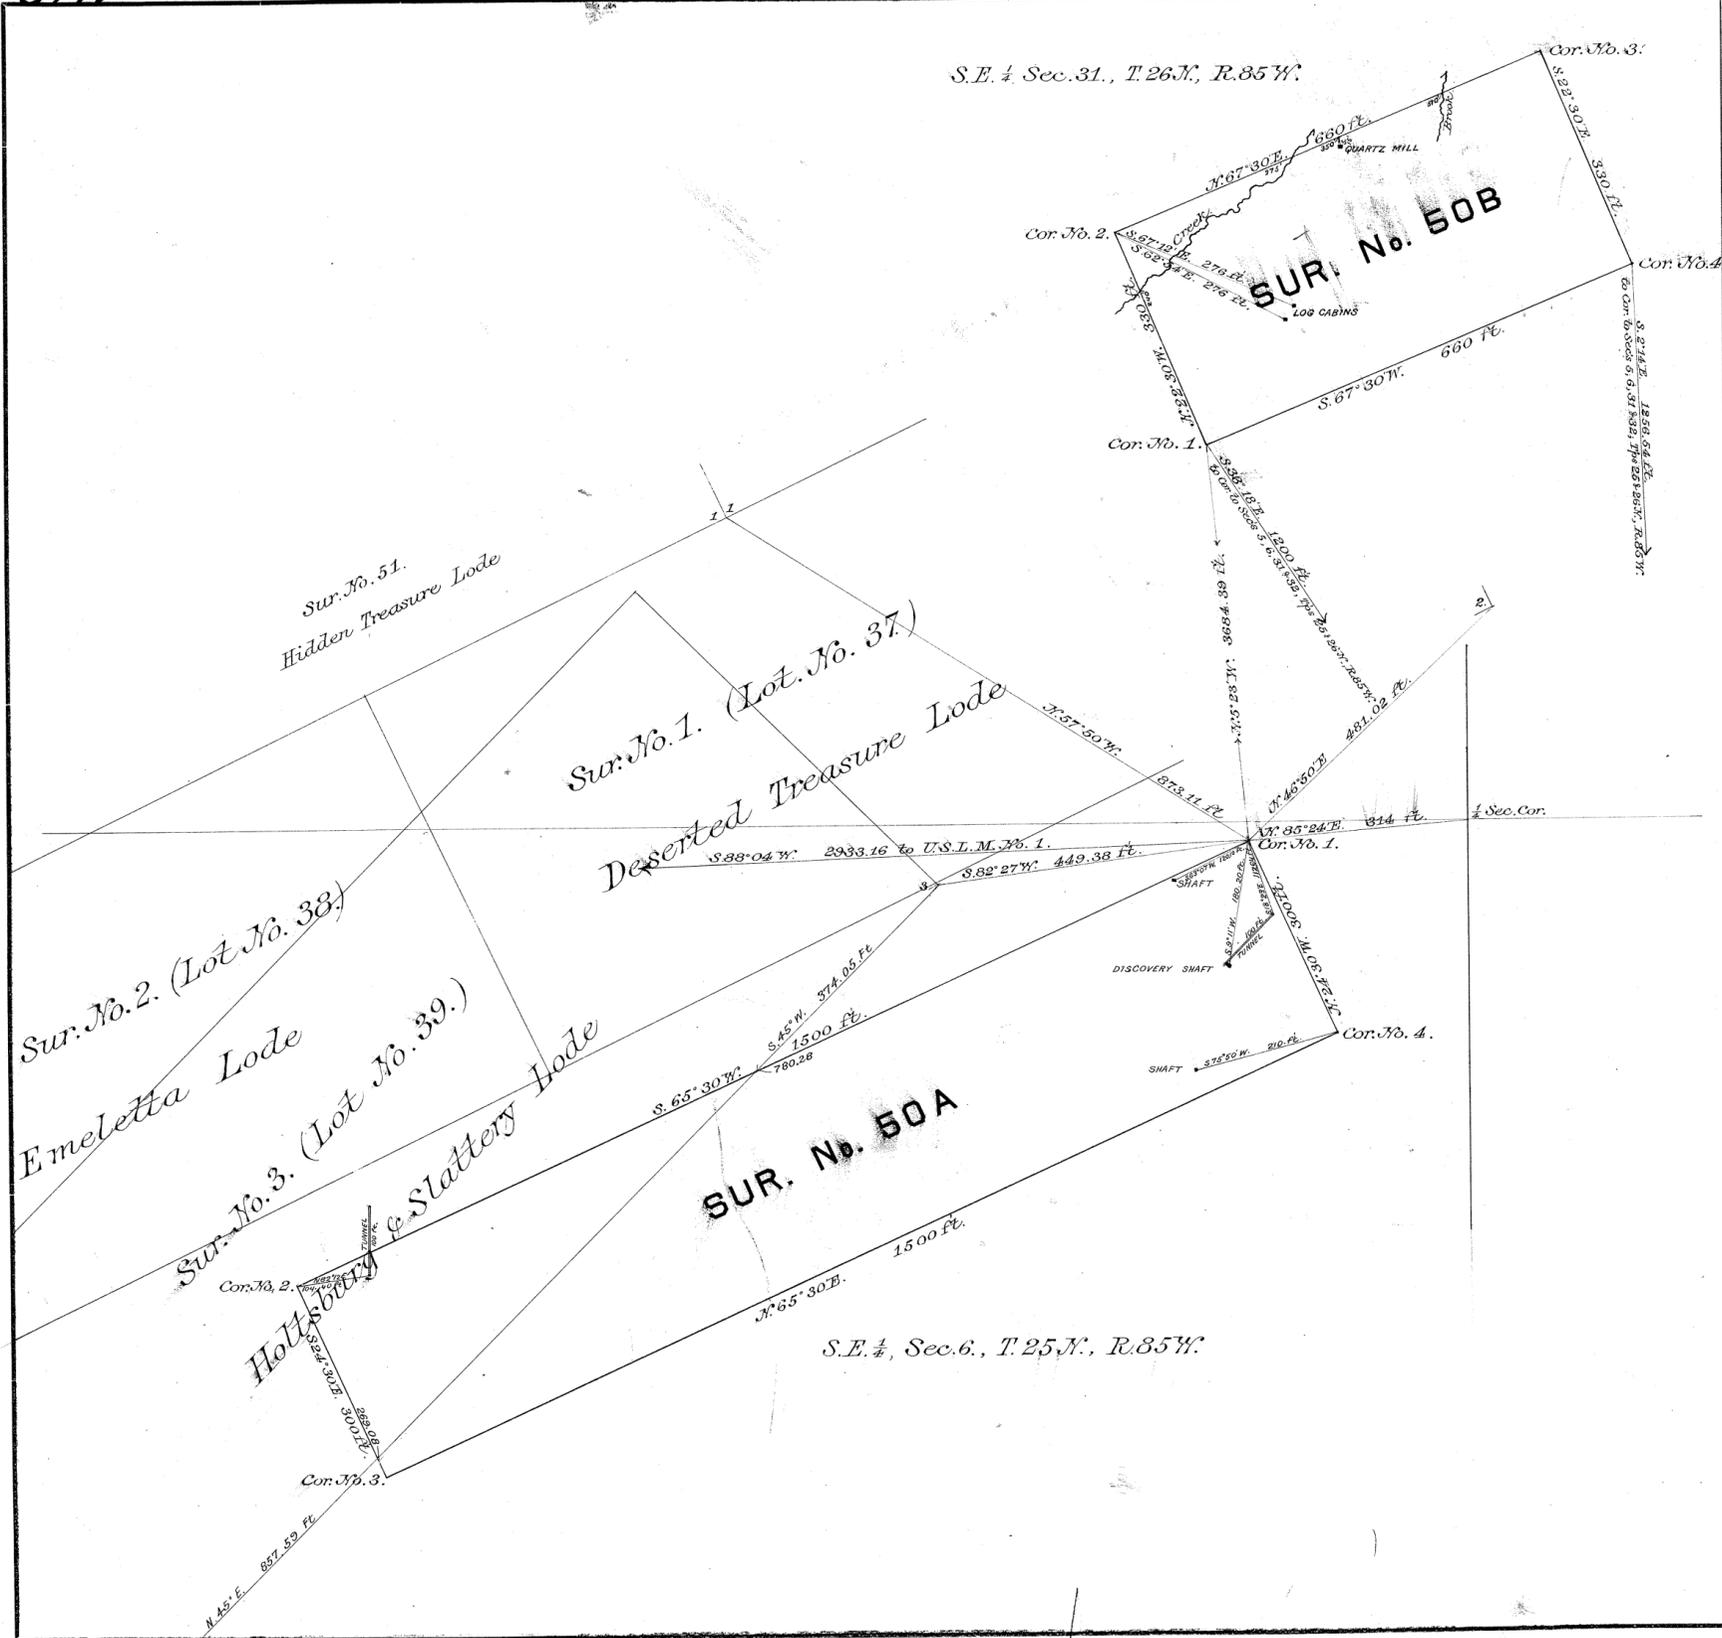

Relocation Certificate of Lode dated July 1st 1885
 recorded July 8th 1885.
 Location Certificate of Mill Site dated June 30th 1885
 recorded July 8th 1885

SURVEY NO. 50A & 50B—
 Mineral District No. 3—
PLAT
 OF THE CLAIM OF
R. C. MAGOR

UPON THE
KING LODGE & MILL SITE.
 SEMINOLE MINING DISTRICT.
 CARBON COUNTY.
 TERRITORY OF WYOMING.

Containing an Area of ^{(King Lode 10.33 Acres.}
 Mill Site 5.00 Acres.
 Scale of 200 Feet to the inch.
 Variation 16° 16' 20" East.

SURVEYED BY
 William A. Owen
 U. S. Deputy Mineral Surveyor.
 August 12th & 13th 1885

The original Field Notes of the Survey of the Claim of
 R. C. Magor

upon the
 King Lode and Mill Site
 from which this plat has been made, have been examined and
 approved and are on file in this office; and I hereby certify that
 they furnish such an accurate description of said Mining
 Claim as will, if incorporated into a patent, serve fully to iden-
 tify the premises, and that such reference is made therein to
 natural objects and permanent monuments as will perpetuate
 and fix the locus thereof. I further certify that the value of
 the labor and improvements placed thereon by the applicant
 or his grantors, is not less than Five Hundred
 Dollars, and that said improvements consist of
 three shafts and one tunnel upon
 the Lode Claim

as appears by the affidavit of the deputy surveyor. And I
 further certify that this is a correct Plat of said Mining
 Claim made in conformity with said original field notes of the
 survey thereof.

U. S. Surveyor-General's Office,
 Cheyenne, Wyo.
 Sep^r 29th 1885
 John W. Melhuus
 U. S. Surveyor-General for Wyoming.

ENT. NO. 119 NOTES
 March 20, 1893
 PAT. NO. 22663 V
 C. S. NO. 96-99 P