


5449

NAME OF LODE	LOCATED	RECORDED
COMSTOCK	JUNE 19, 1891	AUGUST 17, 1891
OURAY	" 18, "	" " "
GOULD & CURRY	AUG. 13, "	" " "

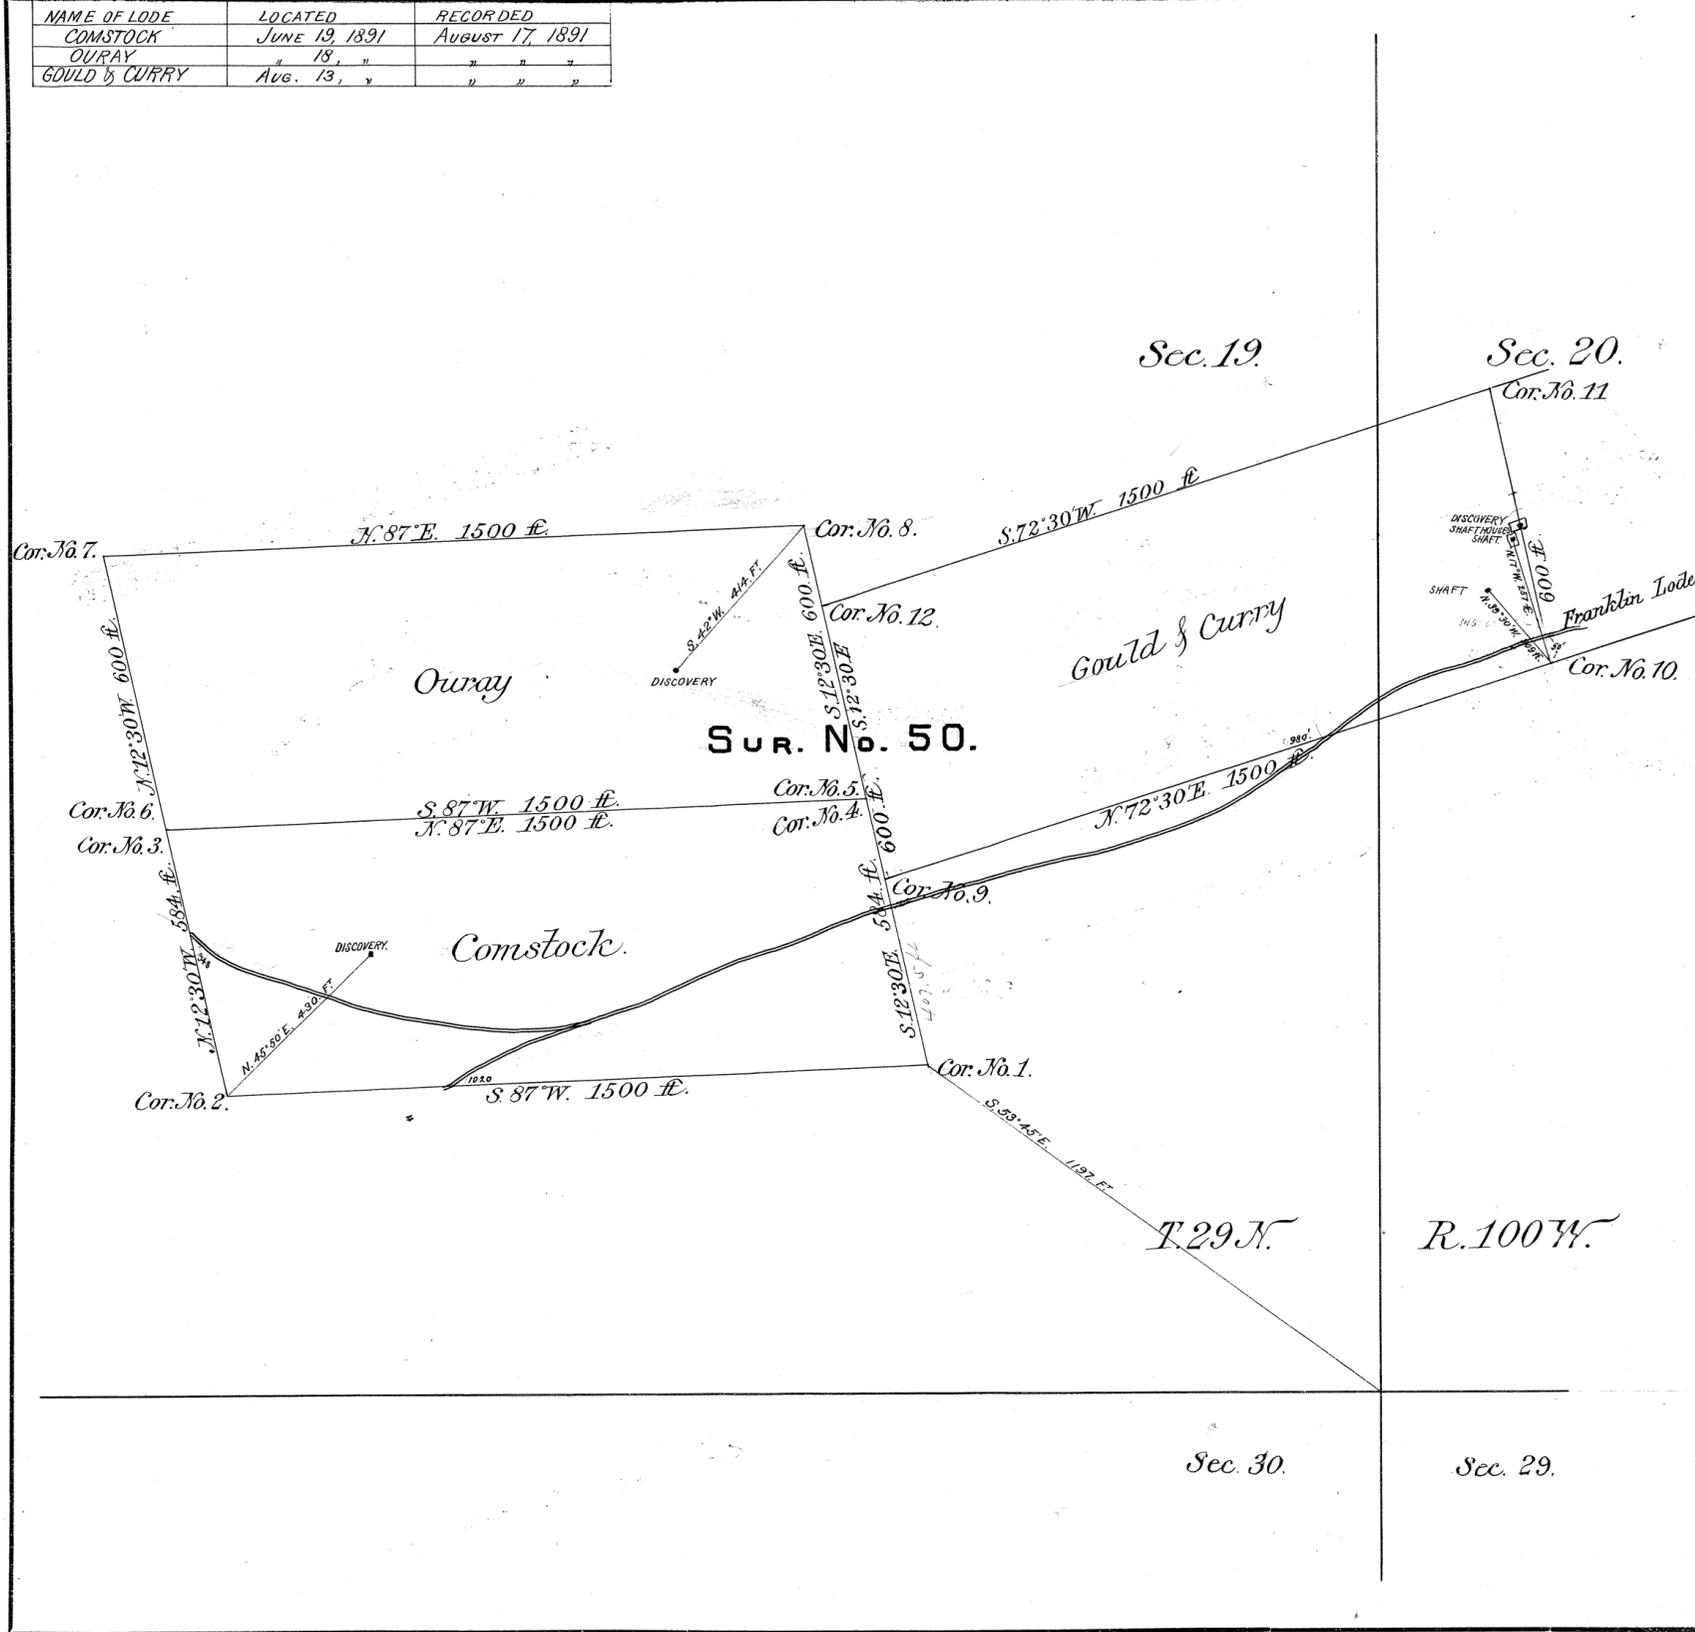

SURVEY NO. 50  
 Mineral District No. 4

**PLAT**

OF THE CLAIM OF

Charles Ohlwiler

UPON THE

COMSTOCK, OURAY AND GOULD & CURRY  
LODES

South Pass MINING DISTRICT,  
Fremont COUNTY,

STATE OF WYOMING.

Containing an Area of 60.79 Acres.

Scale of 300 Feet to the Inch.

Variation 16° 30' East.

SURVEYED BY

J. E. Hill

U. S. Deputy Mineral Surveyor.

October 15, 16 - 1891

The original Field Notes of the Survey of the Claim of

Charles Ohlwiler

upon the

Comstock, Ouray, and Gould & Curry Lodes

from which this plat has been made, have been examined and approved and are on file in this office; and I hereby certify that they furnish such an accurate description of said Mining Claim as will, if incorporated into a patent, serve fully to identify the premises, and that such reference is made therein to natural objects and permanent monuments as will perpetuate and fix the locus thereof. I further certify that the value of the labor and improvements placed thereon by the applicant or his grantors, is not less than Five Hundred Dollars, and that said improvements consist of five shafts, one cross-cut and two cabins

as appears by the affidavit of the deputy surveyor. And I further certify that this is a correct Plat of said Mining Claim made in conformity with said original field notes of the survey thereof.

U. S. Surveyor-General's Office,  
 Cheyenne, Wyo.,  
Dec 8th 1891. Wm A Richards  
 U. S. Surveyor-General for Wyoming.

50B Patented

NOTES  
 Nov. 2, 1892  
 22218  
 O. S. NO. 239