


5465

94

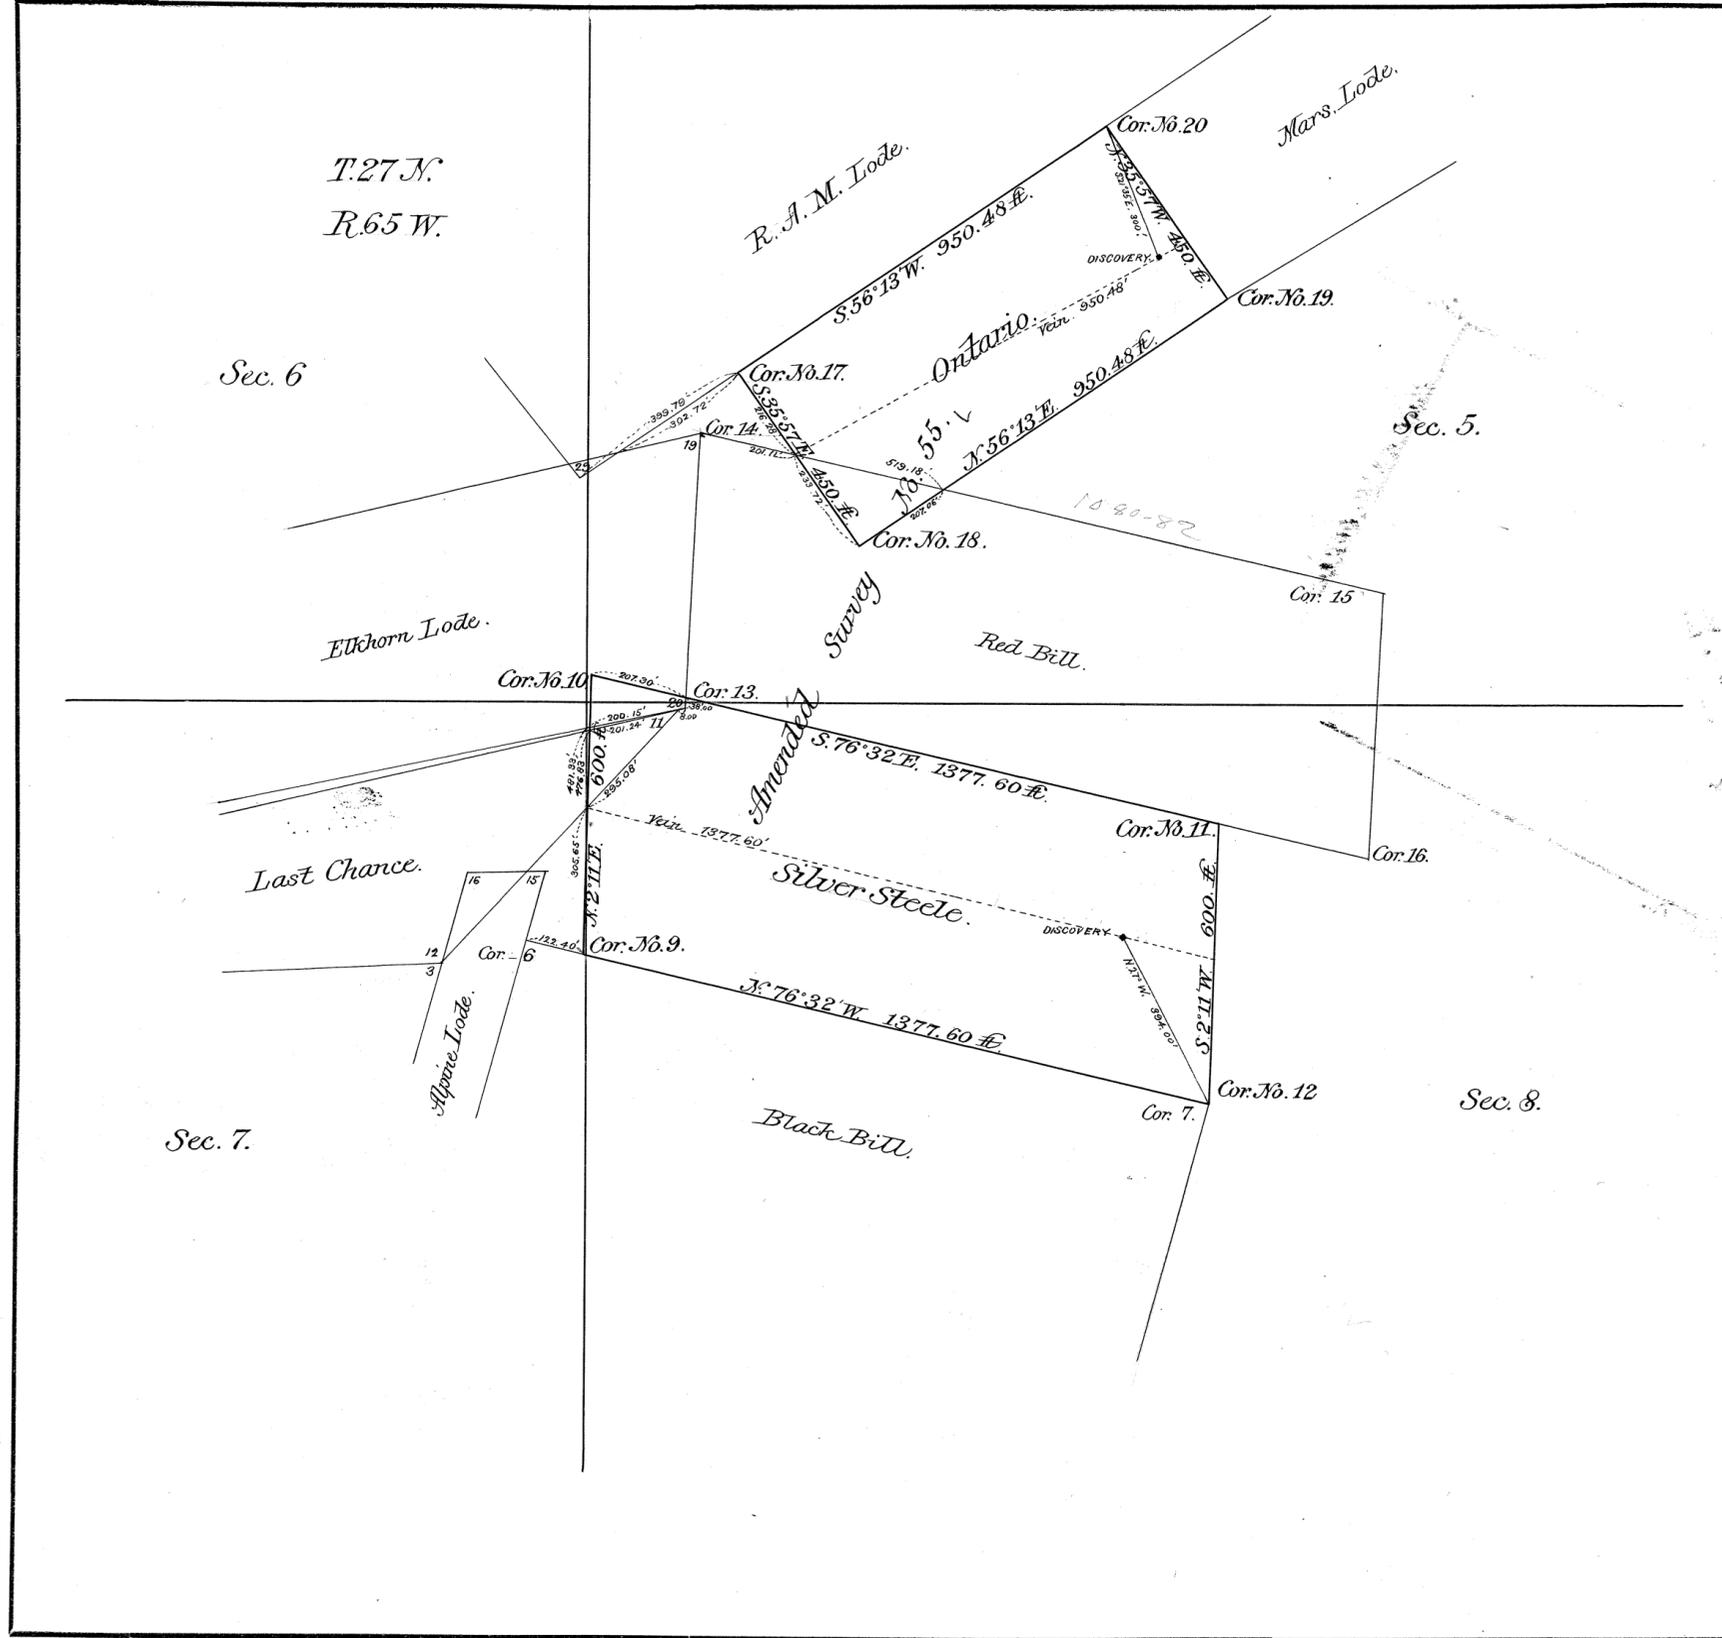

AMENDED SURVEY NO. 55

Mineral District No. _____

PLAT

OF THE CLAIM OF

— Charles A. Guernsey —

UPON THE

— Silver Steele and Ontario Lodes —

— Flate Cañon — MINING DISTRICT,

— Laramie — COUNTY,

STATE OF WYOMING.

Containing an Area of — 27 1/3 — Acres.

Scale of — 300 — Feet to the Inch.

Variation 17° 38' - 17° 45' East.

SURVEYED BY

— William O. Owen —

U. S. Deputy Mineral Surveyor.

— January 20-21st - 1893 —

The original Field Notes of the Survey of the Claim of

— Charles A. Guernsey —

upon the

— Silver Steele and Ontario Lodes —

from which this plat has been made, have been examined and approved and are on file in this office; and I hereby certify that they furnish such an accurate description of said Mining Claim as will, if incorporated into a patent, serve fully to identify the premises, and that such reference is made therein to natural objects and permanent monuments as will perpetuate and fix the locus thereof. I further certify that the value of the labor and improvements placed thereon by the applicant or grantors, is not less than Five Hundred Dollars, and that said improvements consist of _____

as appears by the affidavit of the deputy surveyor. And I further certify that this is a correct Plat of said Mining Claim made in conformity with said original field notes of the survey thereof.

U. S. Surveyor-General's Office,
Cheyenne, Wyo.,

Wm A Richards
U. S. Surveyor-General for Wyoming.

Jan 31, 1893.

55 A # 16 70 17
ENT. NO. 65. NOTES
PAT. NO. 22622
167
O. S. NO. 172 P

See Plat 55

see 5-6-7+8