


5471

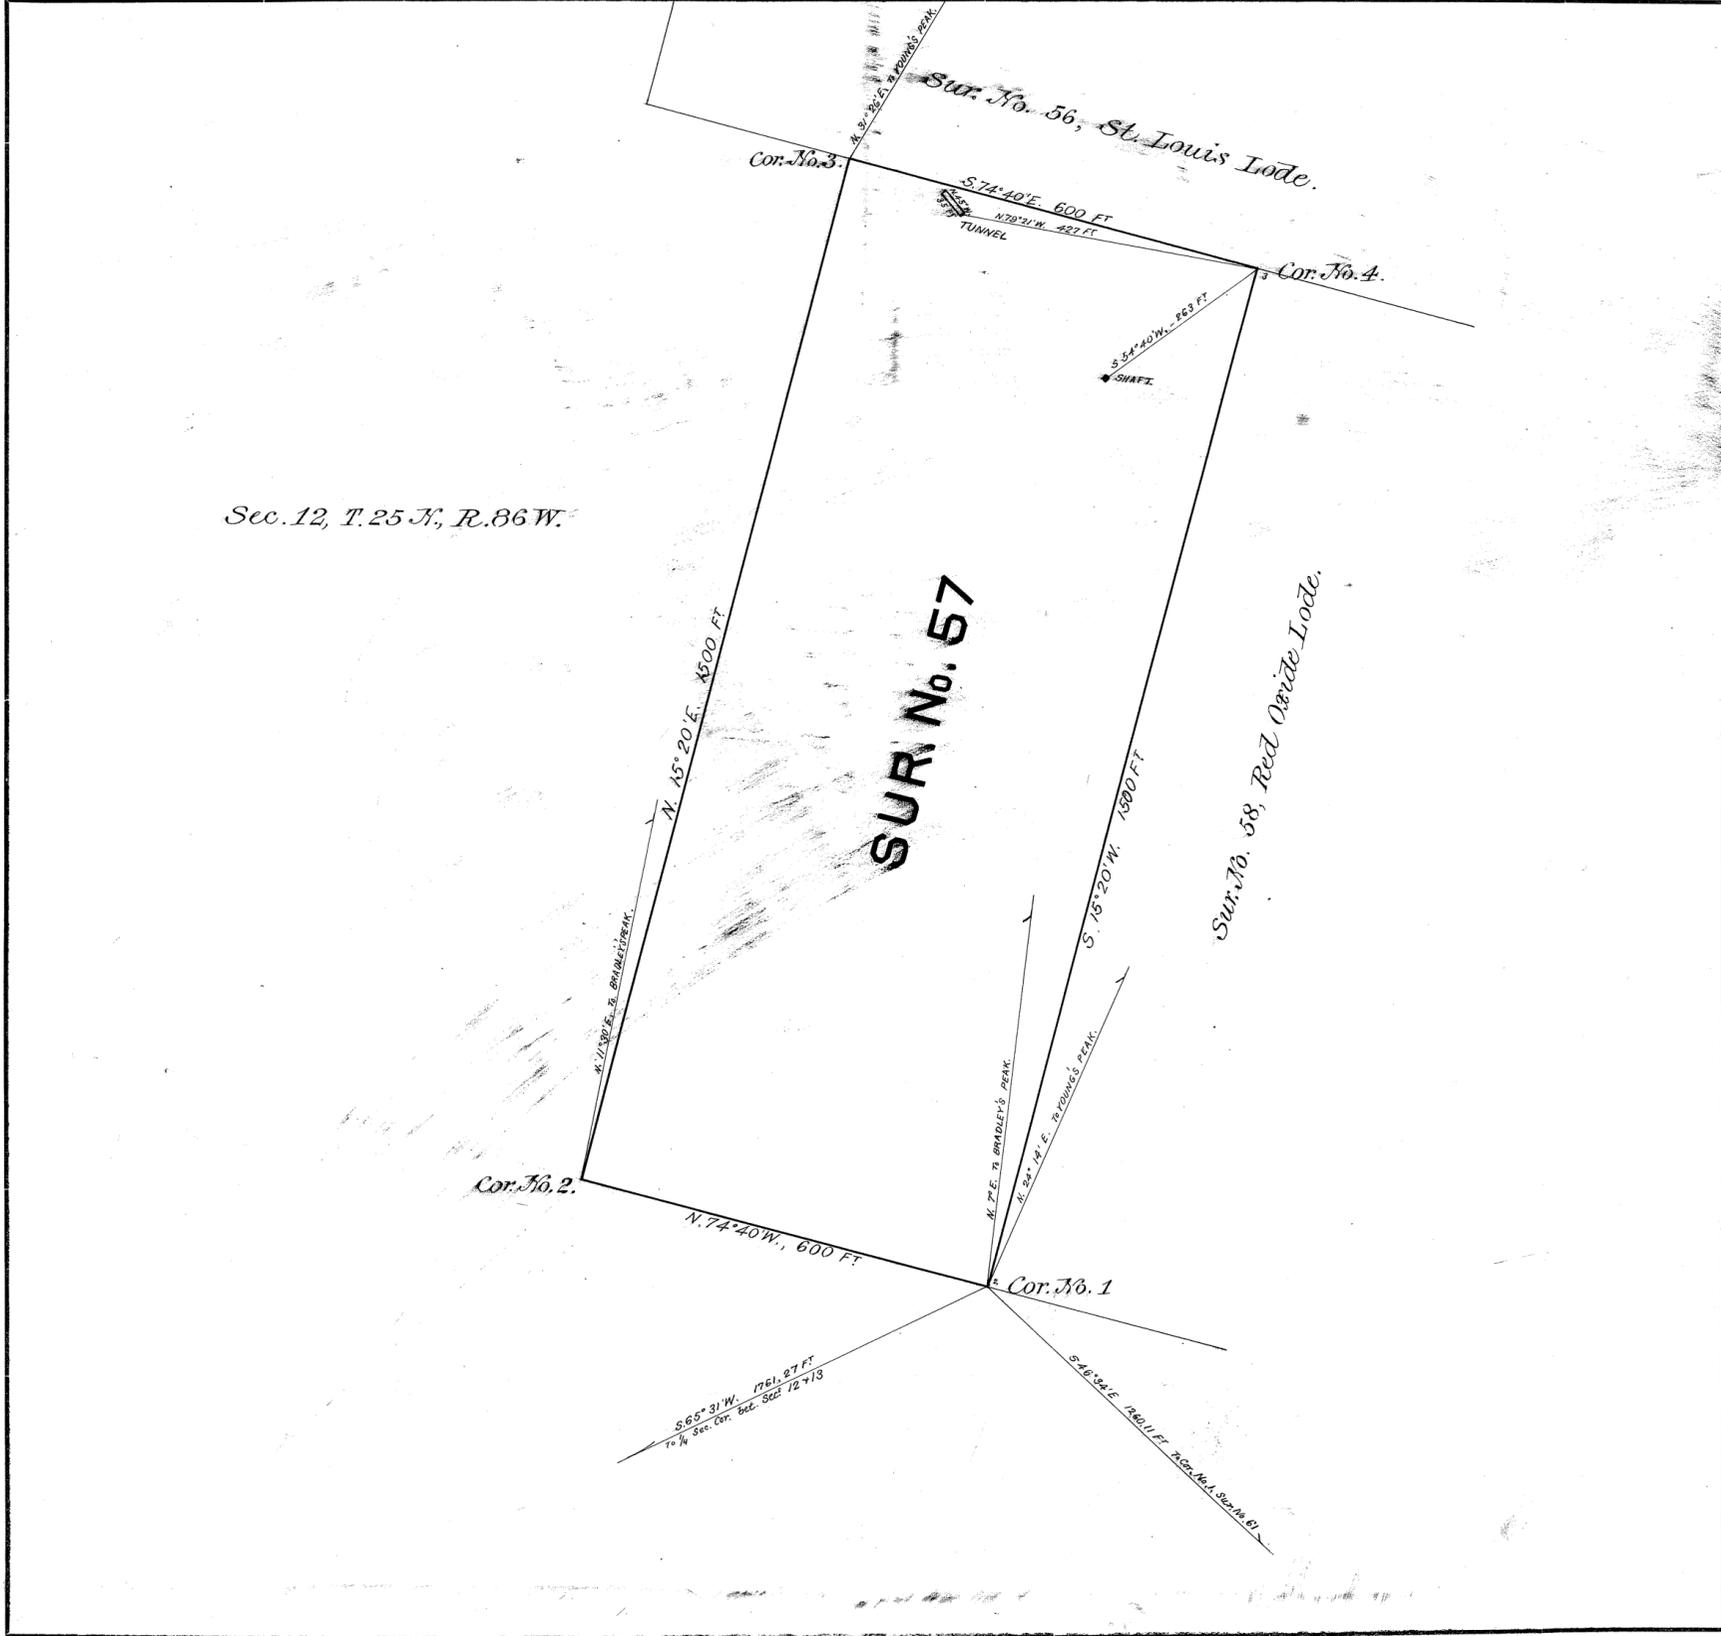

Sec. 12, T. 25 N., R. 86 W.

SUR. No. 57

Location Certificate dated Jan. 14th 1884
 recorded
 Relocation Certificate dated July 23rd 1886
 recorded " 26th

SURVEY NO. 57

Mineral District No. 3

PLAT

OF THE CLAIM OF

GENT. ASSOCIATION OF WYO.

UPON THE

COLCOTAR LODGE

Seminole MINING DISTRICT

Carbon COUNTY

TERRITORY OF WYOMING.

Containing an Area of 20.66 Acres.

Scale of 200 Feet to the inch.

Variation 15° 57' 16" East.

SURVEYED BY

Wm. O. Owen

U. S. Deputy Mineral Surveyor.

August 7th 1886

The original Field Notes of the Survey of the Claim of
The Central Association of Wyoming

upon the

Colcotar Lodge

from which this plat has been made, have been examined and approved and are on file in this office; and I hereby certify that they furnish such an accurate description of said Mining Claim as will, if incorporated into a patent, serve fully to identify the premises, and that such reference is made therein to natural objects and permanent monuments as will perpetuate and fix the locus thereof. I further certify that the value of the labor and improvements placed thereon by the applicant or the grantors, is not less than Five Hundred Dollars, and that said improvements consist of one

shaft and one tunnel, containing a chamber 12 ft. square and shaft 50 ft. deep

as appears by the affidavit of the deputy surveyor. And I further certify that this is a correct Plat of said Mining Claim made in conformity with said original field notes of the survey thereof.

U. S. Surveyor-General's Office,
 Cheyenne, Wyo.,

August 28th 1886

U. S. Surveyor-General for Wyoming.

Charles Thompson
 U. S. Surveyor-General for Wyoming.

ENT. NO. 29 NOTES
 Dec. 10, 1889
 PAT. NO. V
 C. S. NO. 71 P

#71