


5473

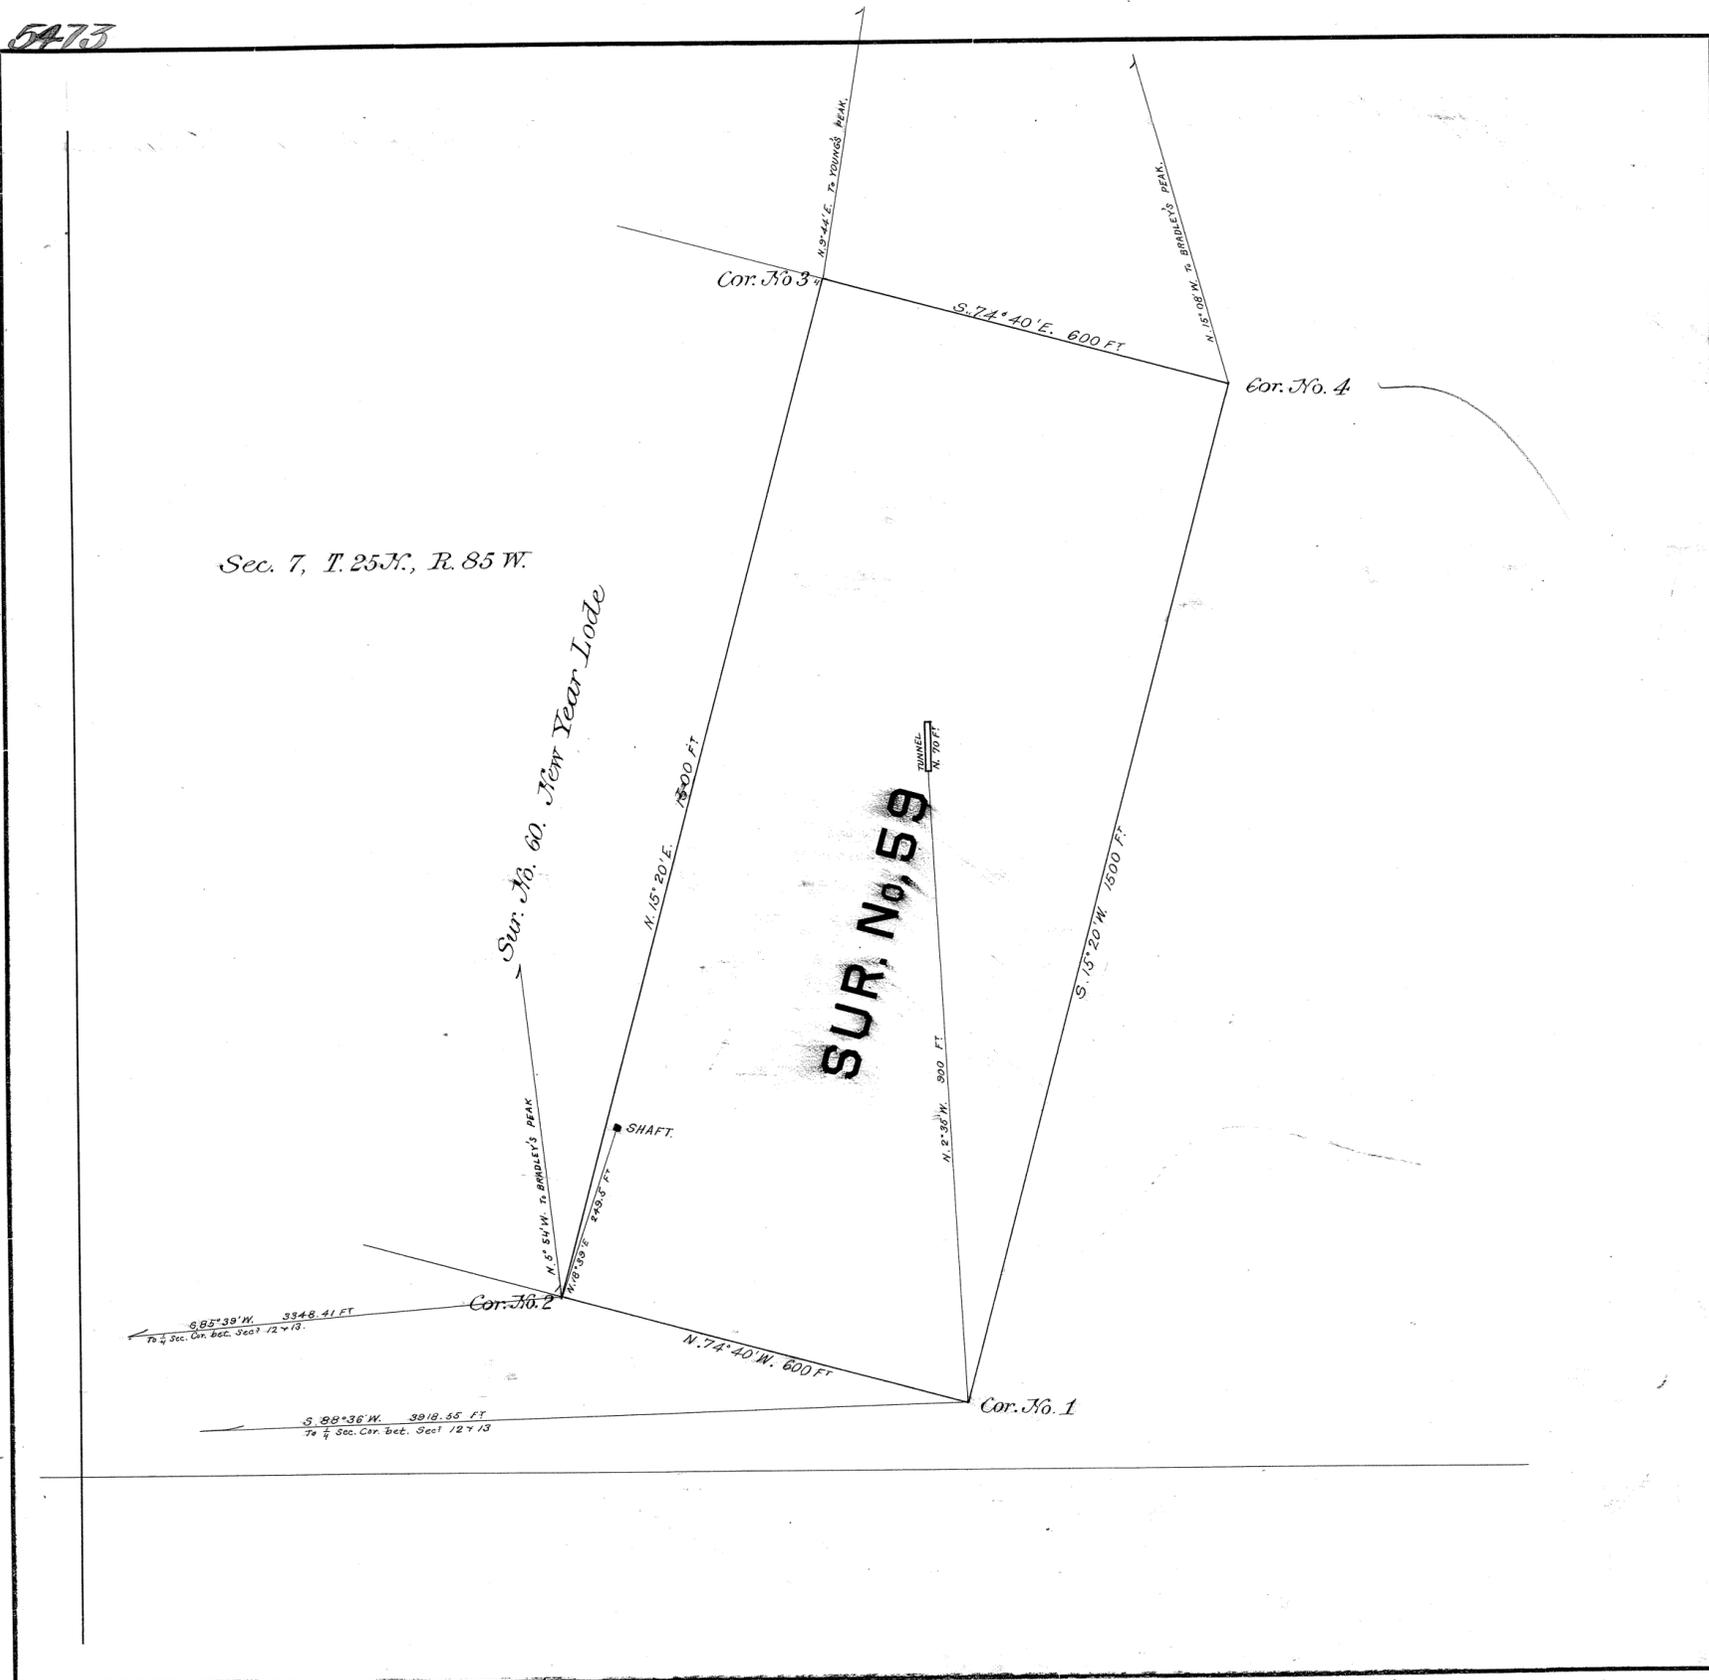

Location Certificate dated Jan. 3<sup>rd</sup> 1884  
 recorded " " "  
 Relocation Certificate dated July 23<sup>rd</sup> 1886  
 recorded " " 26<sup>th</sup> "

SURVEY NO. 59-

Mineral District No. 3-

# PLAT

OF THE CLAIM OF

## CENT. ASSOCIATION OF WYO.

UPON THE

# BOSTON LODGE

Seminole MINING DISTRICT.

Carbon COUNTY.

### TERRITORY OF WYOMING.

Containing an Area of 20.66 Acres.

Scale of 200 Feet to the inch.

Variation 15° 03' East.

SURVEYED BY

Wm. O. Owen

U. S. Deputy Mineral Surveyor.

August 6<sup>th</sup> 1886

The original Field Notes of the Survey of the Claim of  
The Central Association of Wyoming

upon the

Boston Lodge

from which this plat has been made, have been examined and approved and are on file in this office; and I hereby certify that they furnish such an accurate description of said Mining Claim as will, if incorporated into a patent, serve fully to identify the premises, and that such reference is made therein to natural objects and permanent monuments as will perpetuate and fix the locus thereof. I further certify that the value of the labor and improvements placed thereon by the applicant or its grantors, is not less than Five Hundred Dollars, and that said improvements consist of

shaft and one tunnel.

as appears by the affidavit of the deputy surveyor. And I further certify that this is a correct Plat of said Mining Claim made in conformity with said original field notes of the survey thereof.

U. S. Surveyor-General's Office,  
Cheyenne, Wyo.,

Aug. 25<sup>th</sup> 1886

U. S. Surveyor-General for Wyoming.

*Wm. Charles Thompson*  
 U. S. Surveyor-General for Wyoming.

*Office*

*CS*

#99 ENT. NO. 27 NOTES  
 Dec. 10, 1889  
 PAT. NO.        V         
 C. S. NO. 77 P