


5477

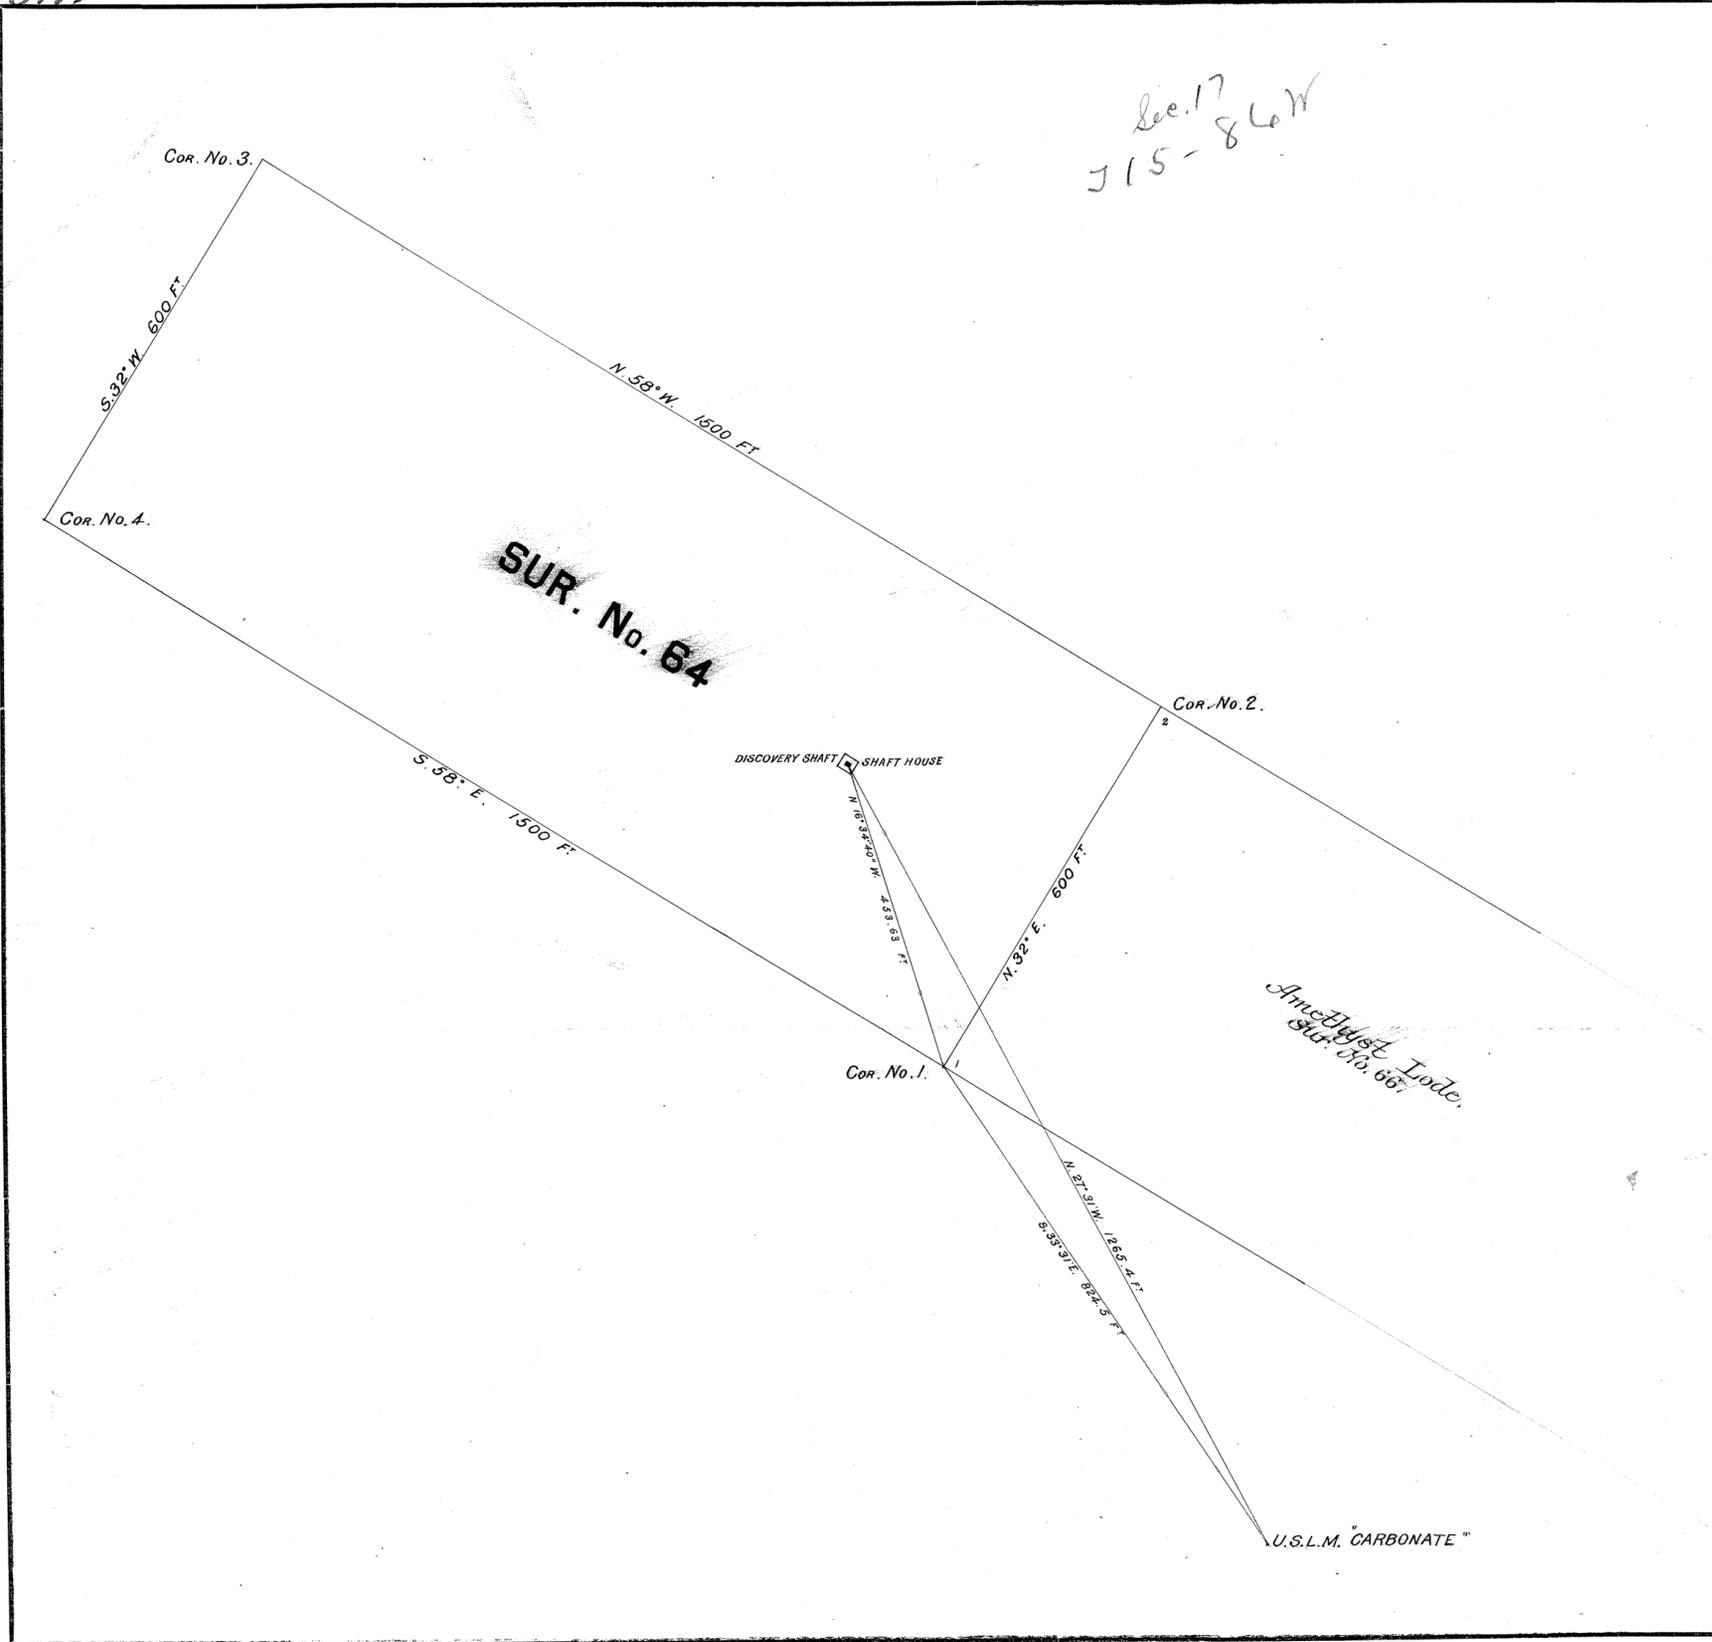

RELOCATION CERTIFICATE DATED DEC. 15TH 1886
RECORDED APRIL 19TH 1887

SURVEY NO.—64—
 Mineral District No.—3—
PLAT
 OF THE CLAIM OF
JAMES W. HEATHER
 UPON THE
CARBONATE LODGE

—Bridger— MINING DISTRICT.
 —Carbon— COUNTY.
 TERRITORY OF WYOMING.

Containing an Area of —20.66— Acres.
 Scale of —200— Feet to the inch.
 Variation —15:30:15:35— East.

SURVEYED BY
 —Charles Bellamy—
 U. S. Deputy Mineral Surveyor.
 —June 24TH & 25TH — 1887—

The original Field Notes of the Survey of the Claim of
 —James W. Heather—
 upon the
 —Carbonate Lode—

from which this plat has been made, have been examined and approved and are on file in this office; and I hereby certify that they furnish such an accurate description of said Mining Claim as will, if incorporated into a patent, serve fully to identify the premises, and that such reference is made therein to natural objects and permanent monuments as will perpetuate and fix the locus thereof. I further certify that the value of the labor and improvements placed thereon by the applicant or his grantors, is not less than Five Hundred Dollars, and that said improvements consist of one timbered shaft 85 ft. deep, and one shaft house 20x20 ft.

as appears by the affidavit of the deputy surveyor. And I further certify that this is a correct Plat of said Mining Claim made in conformity with said original field notes of the survey thereof.
 U. S. Surveyor-General's Office,
 Cheyenne, Wyo.,
 Aug. 10th 1887
 U. S. Surveyor-General for Wyoming.

Amended Lode SUR. No. 66
U.S.L.M. CARBONATE
Charles Thompson
 U. S. Surveyor-General for Wyoming.

ENT. NO. 52 NOTES
 Feb. 6, 1892
 PAT. NO. 19648
 C. S. NO. P.