


5479

Sec 17 T. 15 N., R. 86 W.

Carbonate Lode  
Sur. No. 64

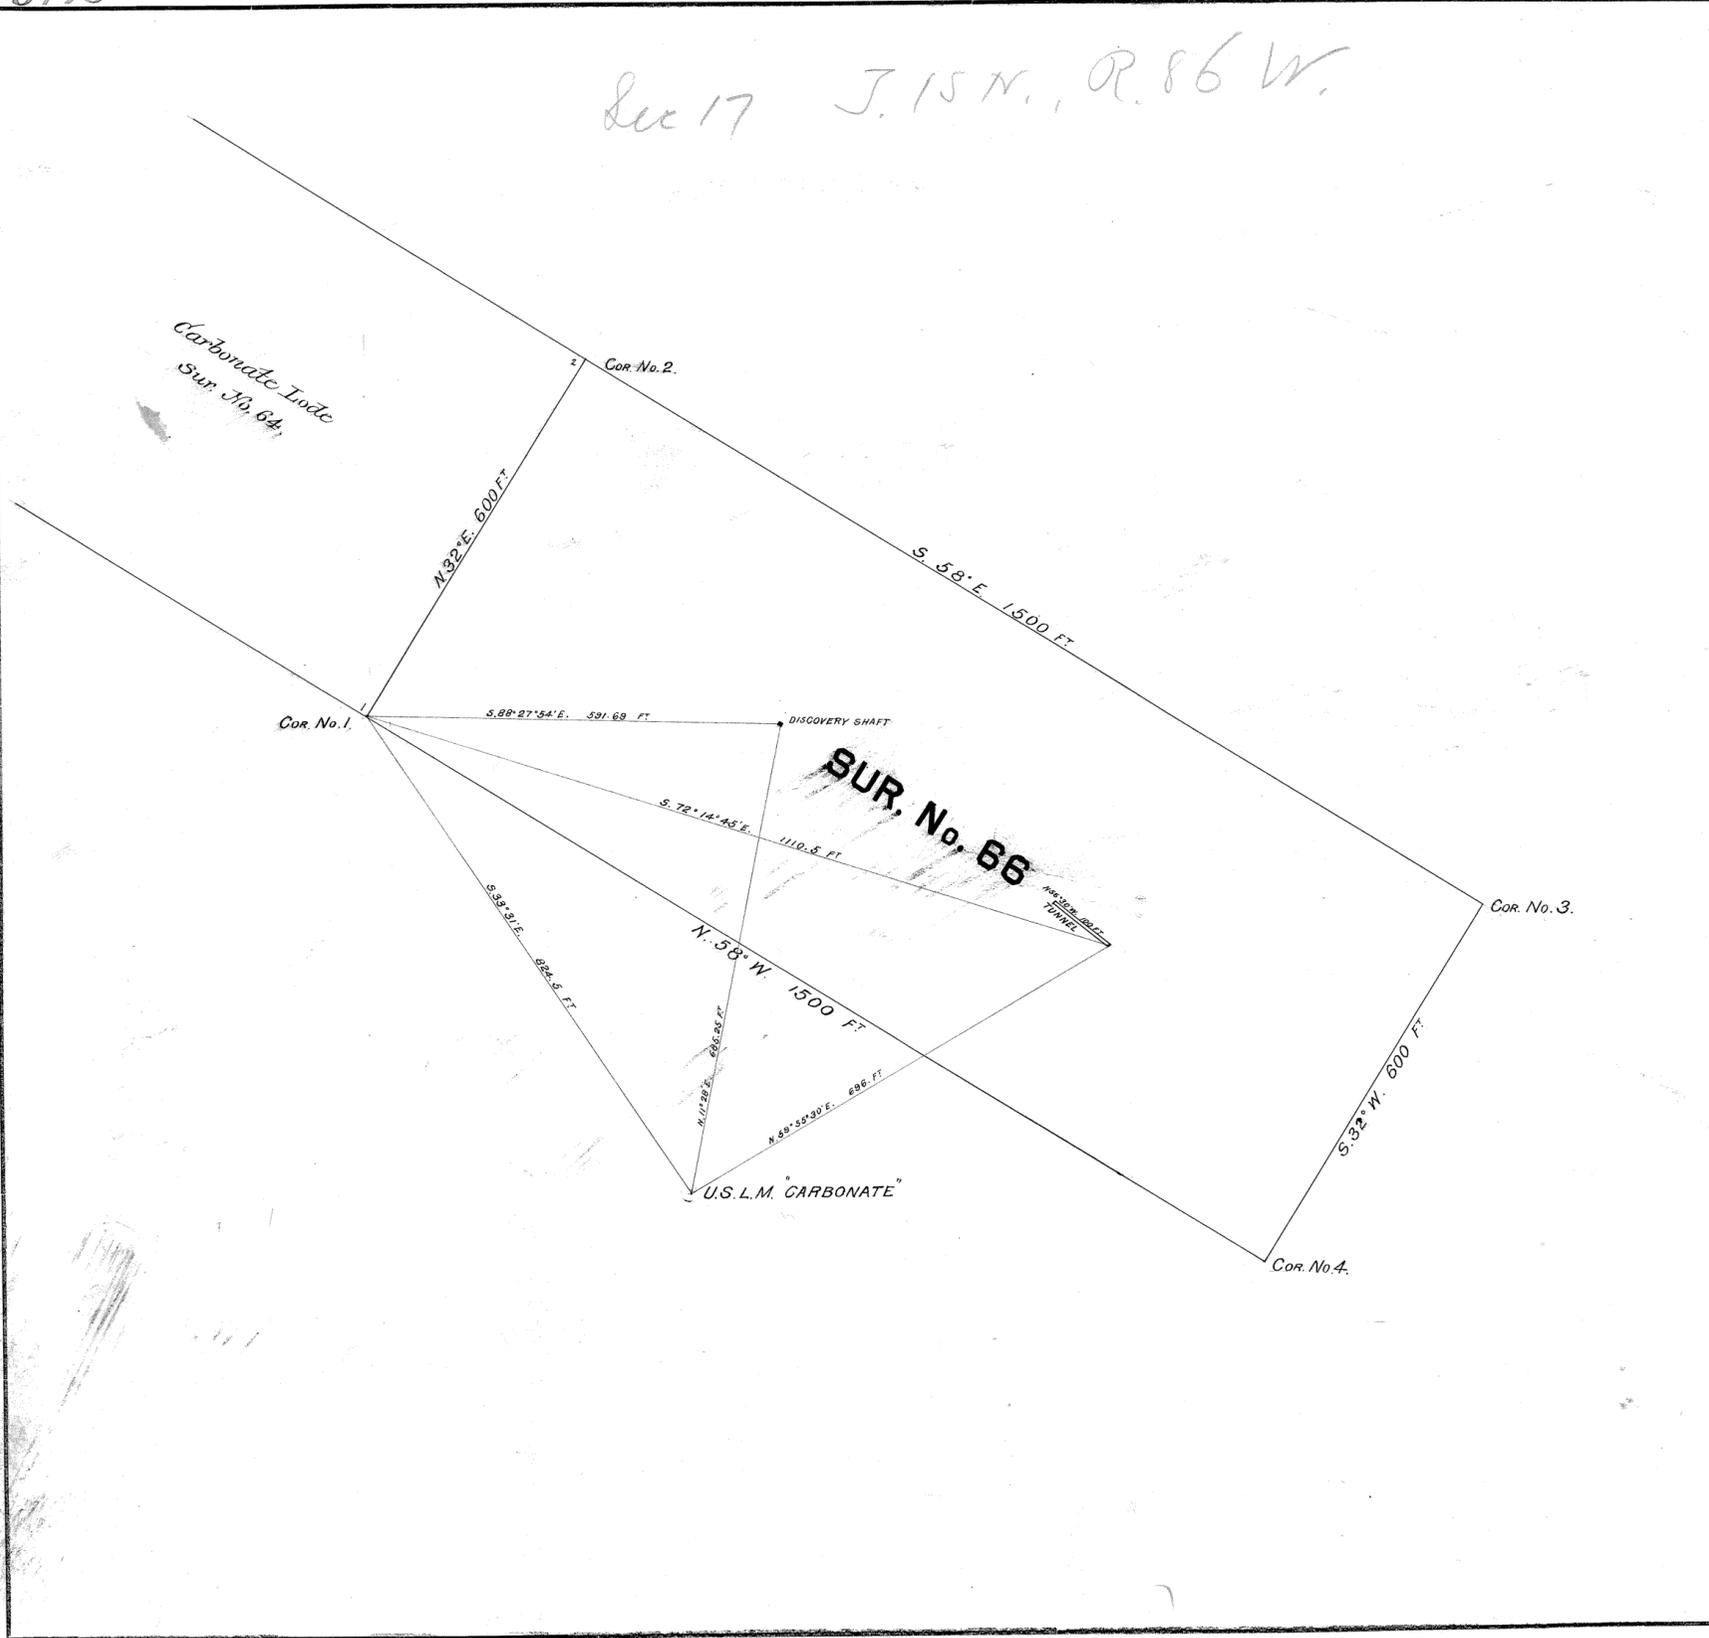

RELOCATION CERTIFICATE DATED DEC. 15<sup>TH</sup> 1886  
RECORDED " 29<sup>TH</sup> "

SURVEY NO. 66  
Mineral District No. 3

PLAT  
OF THE CLAIM OF  
**JAMES W. HEATHER**

UPON THE  
**AMETHYST LODE**

Bridger MINING DISTRICT.  
Carbon COUNTY.  
TERRITORY OF WYOMING.

Containing an Area of 20.66 Acres.

Scale of 200 Feet to the inch.

Variation 15° 30' 15.35" East.

SURVEYED BY

Charles Bellamy  
U. S. Deputy Mineral Surveyor.

June 25<sup>TH</sup> - 27<sup>TH</sup> 1887

The original Field Notes of the Survey of the Claim of  
James W. Heather

upon the  
Amethyst Lode

from which this plat has been made, have been examined and approved and are on file in this office; and I hereby certify that they furnish such an accurate description of said Mining Claim as will, if incorporated into a patent, serve fully to identify the premises, and that such reference is made therein to natural objects and permanent monuments as will perpetuate and fix the locus thereof. I further certify that the value of the labor and improvements placed thereon by the applicant or his grantors, is not less than Five Hundred Dollars, and that said improvements consist of one shaft 12 ft. deep, and one tunnel 100 ft. long

as appears by the affidavit of the deputy surveyor. And I further certify that this is a correct Plat of said Mining Claim made in conformity with said original field notes of the survey thereof.

U. S. Surveyor-General's Office,  
Cheyenne, Wyo.,  
Aug 13<sup>th</sup> 1887  
John Charles Thompson  
U. S. Surveyor-General for Wyoming.

57  
✓

Office

unknown

66

ENT. NO. 54 NOTES  
Feb. 6, 1892  
PAT. NO. 19650 V.  
C. S. NO. ----- P. -----