


(4-675)

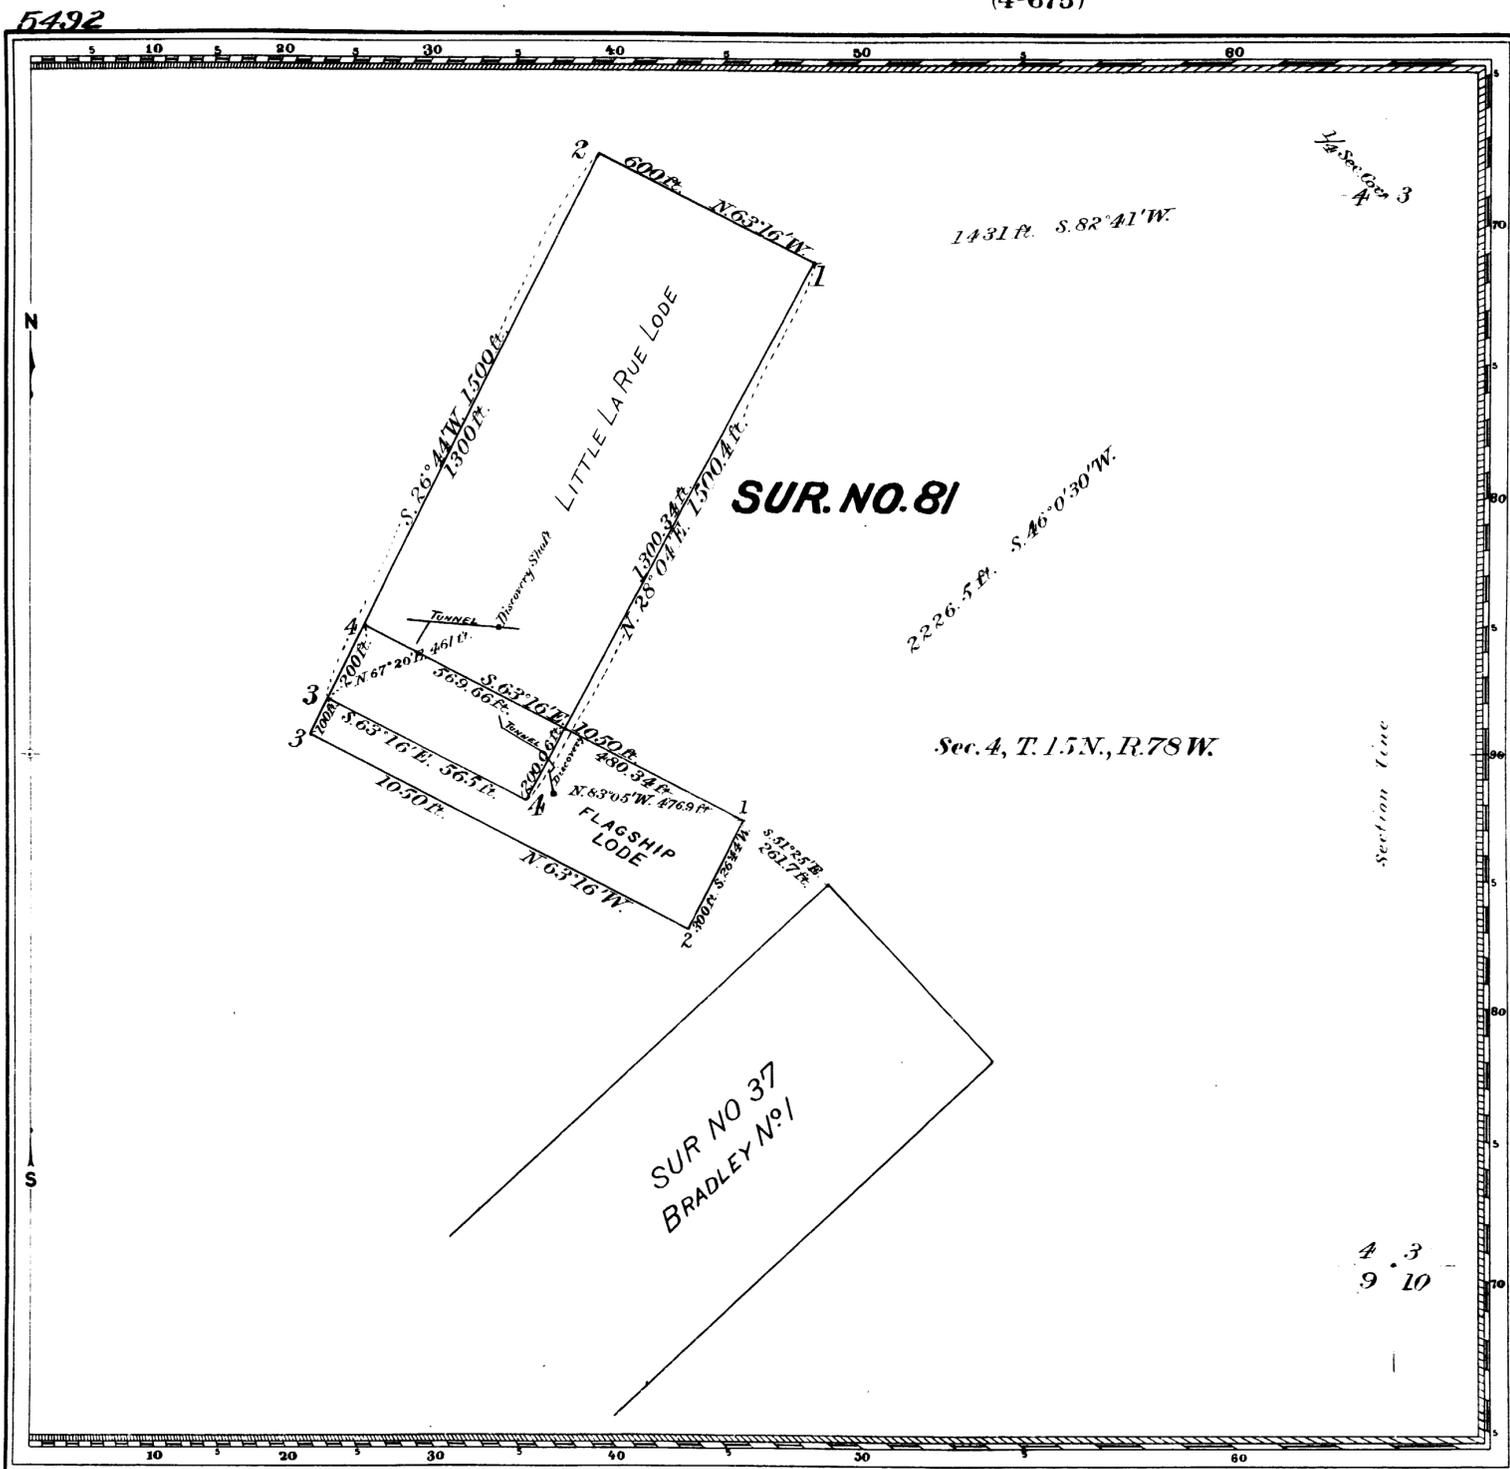

Claim Located May 25 1898
 Amended July 23 1898
 Mineral Survey No. 81

Lot No
 Cheyenne Land District.

PLAT
 OF THE CLAIM OF
WARD BARBER ET AL
 KNOWN AS THE
LITTLE LA RUE
AND
FLAGSHIP LODES

IN Unorganized MINING DISTRICT,
 Albany COUNTY, Wyoming
 Containing an Area of 24.694 Acres.
 Scale of 300 feet to the inch.
 Variation 15° 04' E.

ATTENDED July 26-27 1898 BY
 Charles Bellamy
 U.S. Deputy Mineral Surveyor.

The Original Field Notes of the Survey of the Mining Claim of
 Ward Barber et al
 known as the
LITTLE LA RUE
AND
FLAGSHIP LODES

from which this plat has been made under my direction
 have been examined and approved, and are on file in this office;
 and I hereby certify that they furnish such an accurate descrip-
 tion of said Mining Claim as will, if incorporated into a patent,
 serve fully to identify the premises, and that such reference
 is made therein to natural objects or permanent monuments
 as will perpetuate and fix the locus thereof.

I further certify that Five Hundred Dollars worth of labor has
 been expended or improvements made upon said Mining
 Claim by claimants or their grantors, and that
 said improvements consist of One Shaft and One
 Tunnel on Little La Rue Lode, and
 One Tunnel on Flagship Lode

that the location of said improvements is correctly shown
 upon this plat, and that no portion of said labor or im-
 provements has been included in the estimate of expendi-
 tures upon any other claim.

And I further certify that this is a correct plat of said Mining
 Claim made in conformity with said original field notes of the
 survey thereof, and the same is hereby approved.

U.S. Surveyor General's Office. *Alpheus P. Hanson*
 Cheyenne, Wyo. U.S. Surveyor General for
 (Created 1898) Wyoming

L.B.M.
 O. 105
 Aug. 1, 1898
 36943 V
 O. S. TO 134 P