


2

13

(4-675)

54-93

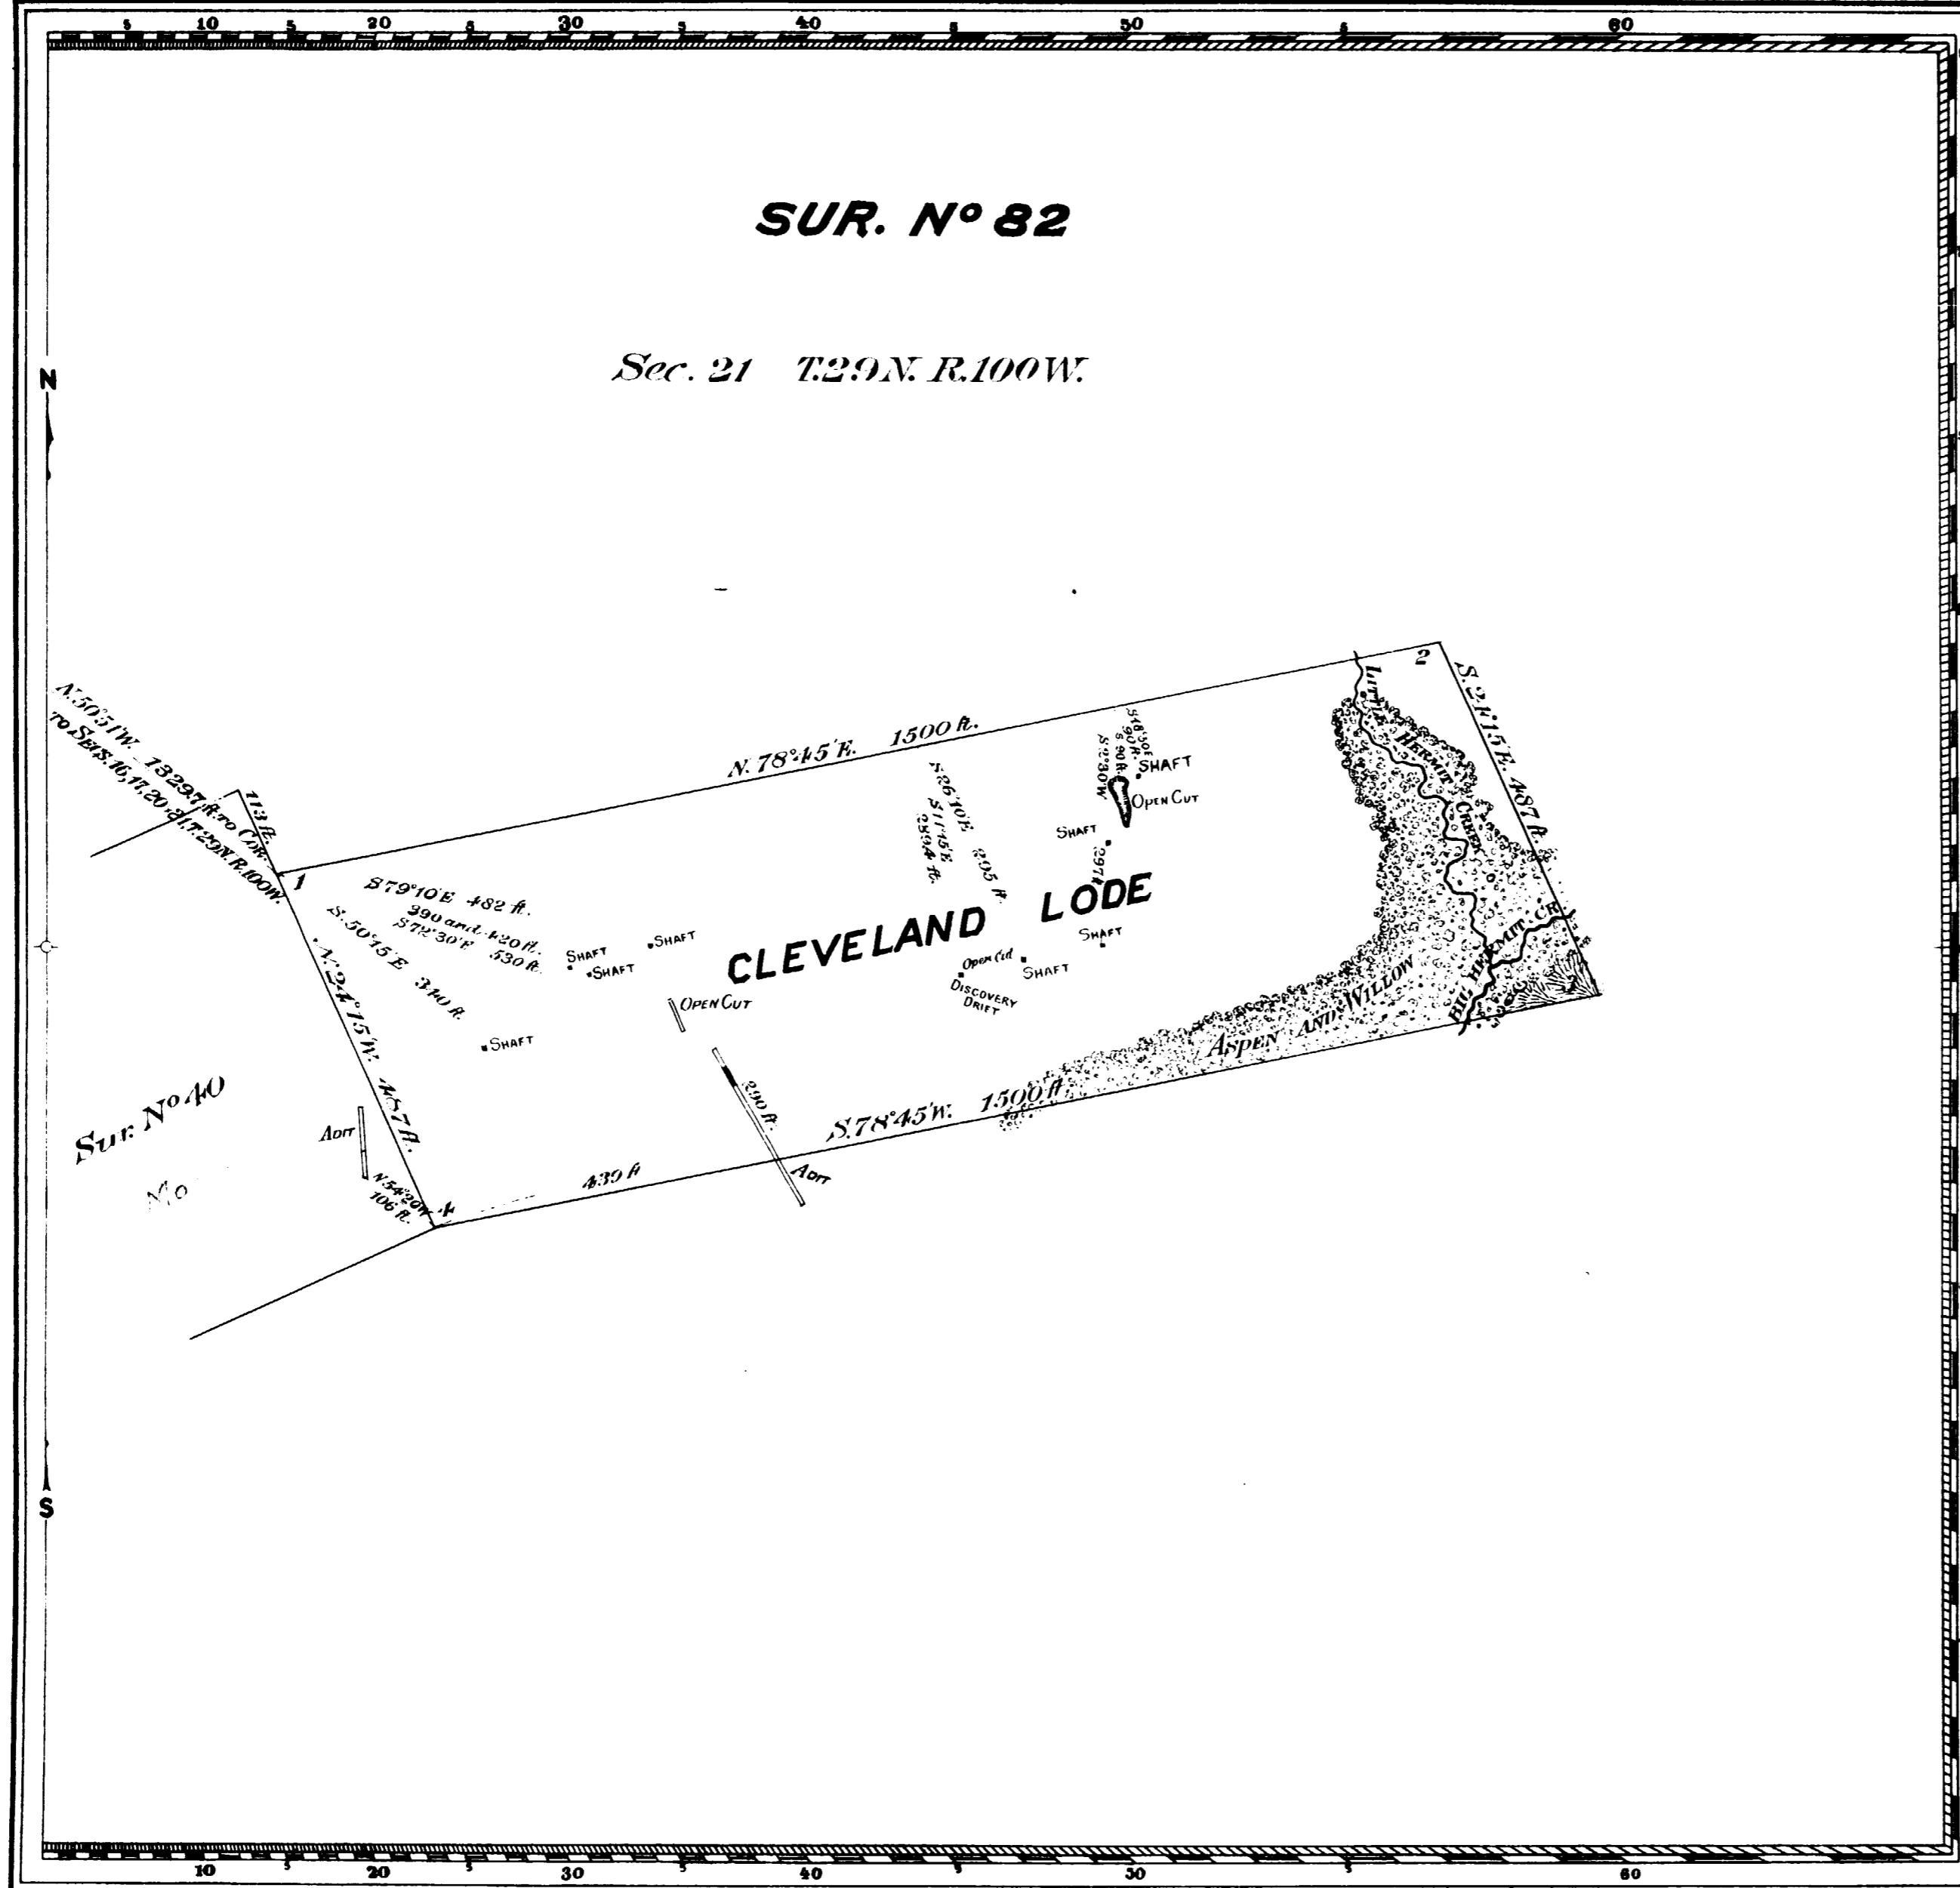

82

Claim located July 20<sup>th</sup> 1898  
Amended location August 25<sup>th</sup> 1898  
Mineral Survey N° 82

LOT N°  
**Shoshone** Land District.

### PLAT

OF THE CLAIM OF  
PETER SHERLOCK, GEORGE W. KEEL AND  
EVAN J. WILLIAMS  
KNOWN AS THE

### CLEVELAND LODGE

IN MINING DISTRICT,  
PREMONT COUNTY, WYOMING  
Containing an area of 16.77 acres.  
Scale of 300 feet to the inch.  
Variation 16° 20' East.  
SURVEYED September 8<sup>th</sup> 1898 BY  
Newton H. Brown  
U.S. Deputy Mineral Surveyor,

The original field notes of the Survey of the Mining Claim of Peter Sherlock, George W. Keel and Evan J. Williams known as the CLEVELAND LODGE

from which this plat has been made under my direction have been examined and approved, and are on file in this office; and I hereby certify that they furnish such an accurate description of said Mining Claim as will, if incorporated into a patent, serve fully to identify the premises, and that such reference is made therein to natural objects or permanent monuments as will perpetuate and fix the locus thereof.

I further certify that Five Hundred Dollars worth of labor has been expended or improvements made upon said Mining Claim by claimants or their grantees, and that said improvements consist of two drifts, two acts, one shaft, one pit and one open cut.

that the location of said improvements is correctly shown upon this plat, and that no portion of said labor or improvements has been included in the estimate of expenditures upon any other claim.

And I further certify that this is a correct plat of said Mining Claim made in conformity with said original field notes of the survey thereof, and the same is hereby approved.

U.S. Surveyor General's Office, Cheyenne Wyoming, October 2<sup>nd</sup>, 1898, Alpheus P. Aborn, U.S. Surveyor General for Wyoming