


(4-675)

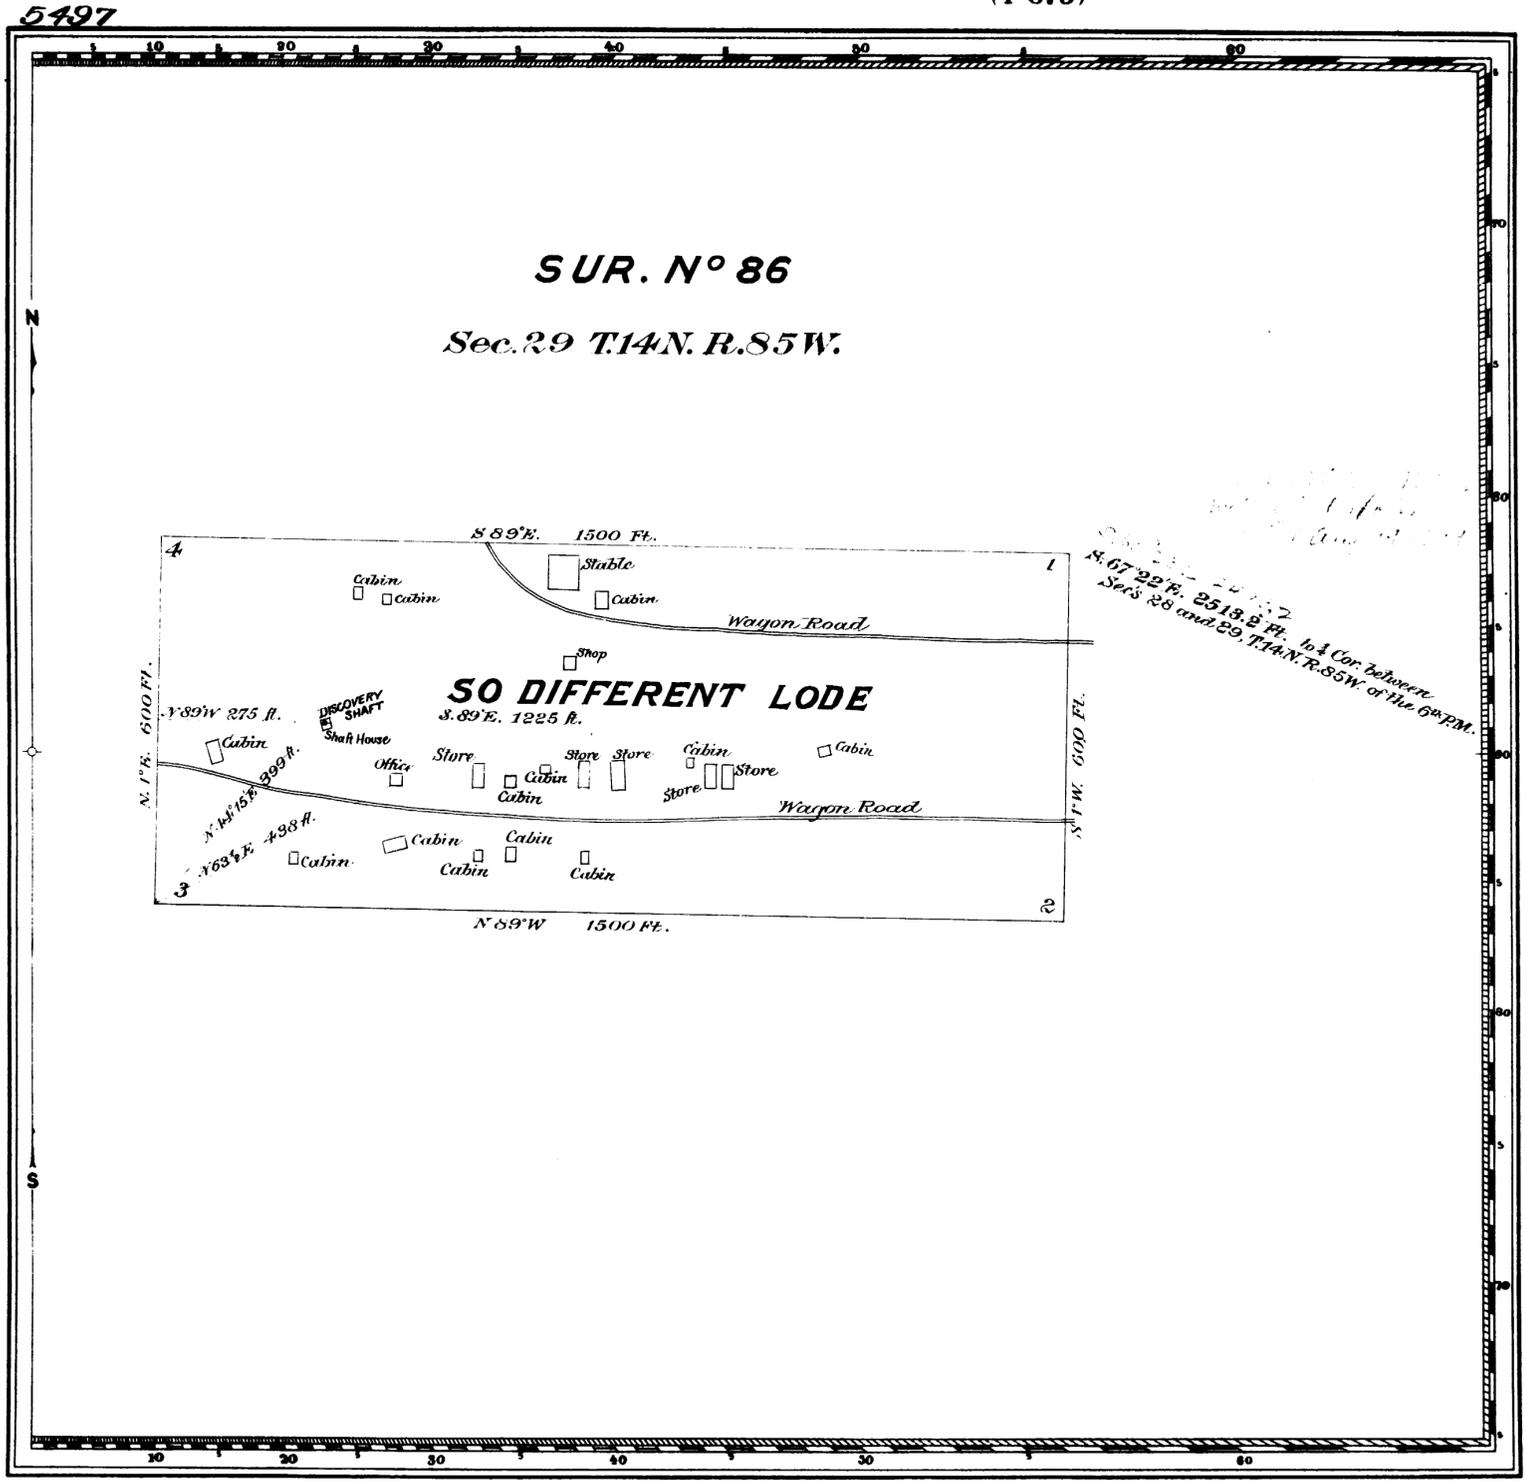

Claim Located *October 6<sup>th</sup>* 1897

Mineral Survey No. **86**

L.O.T. No. **Cheyenne** Land District.

**PLAT**  
OF THE CLAIM OF  
**B.F. HOLLINGSHEAD and**  
**HARRY WELLMAN**  
KNOWN AS THE

**SO DIFFERENT LODGE**

IN **BRIDGER** MINING DISTRICT,  
**CARBON** COUNTY, **WYOMING**

Containing an Area of **20.661** Acres.  
Scale of **200** feet to the inch.  
Variation **N. 16° E.**

**STAKED** *March 10 to 16* 1899 BY  
**Robert Z. McCoy**  
U.S. Deputy Mineral Surveyor.

*The Original Field Notes of the Survey of the Mining Claim of B.F. Hollingshead and Harry Wellman known as the*

*So Different Lodge*

*from which this plat has been made under my direction have been examined and approved, and are on file in this office, and I hereby certify that they furnish such an accurate description of said Mining Claim as will, if incorporated into a patent, serve fully to identify the premises, and that such reference is made therein to natural objects or permanent monuments as will perpetuate and fix the locus thereof.*

*I further certify that five hundred dollars worth of labor has been expended or improvements made upon said Mining Claim by claimants or their grantors, and that said improvements consist of One discovery (timbered) shaft with drift from same, and One shaft house*

*that the location of said improvements is correctly shown upon this plat, and that no portion of said labor or improvements has been included in the estimate of expenditures upon any other claim.*

*And I further certify that this is a correct plat of said Mining Claim made in conformity with said original field notes of the survey thereof, and the same is hereby approved.*

U.S. Surveyor General's Office. *Alpheus P. Hanson*  
*Cheyenne Wyo.* U.S. Surveyor General for  
*March 2<sup>nd</sup> 1899* Wyoming.

FIELD NOTES  
Jan 17, 1900  
T14N. R. 85W. V. 1  
C.S. NO. 92