


(4-675)

5498

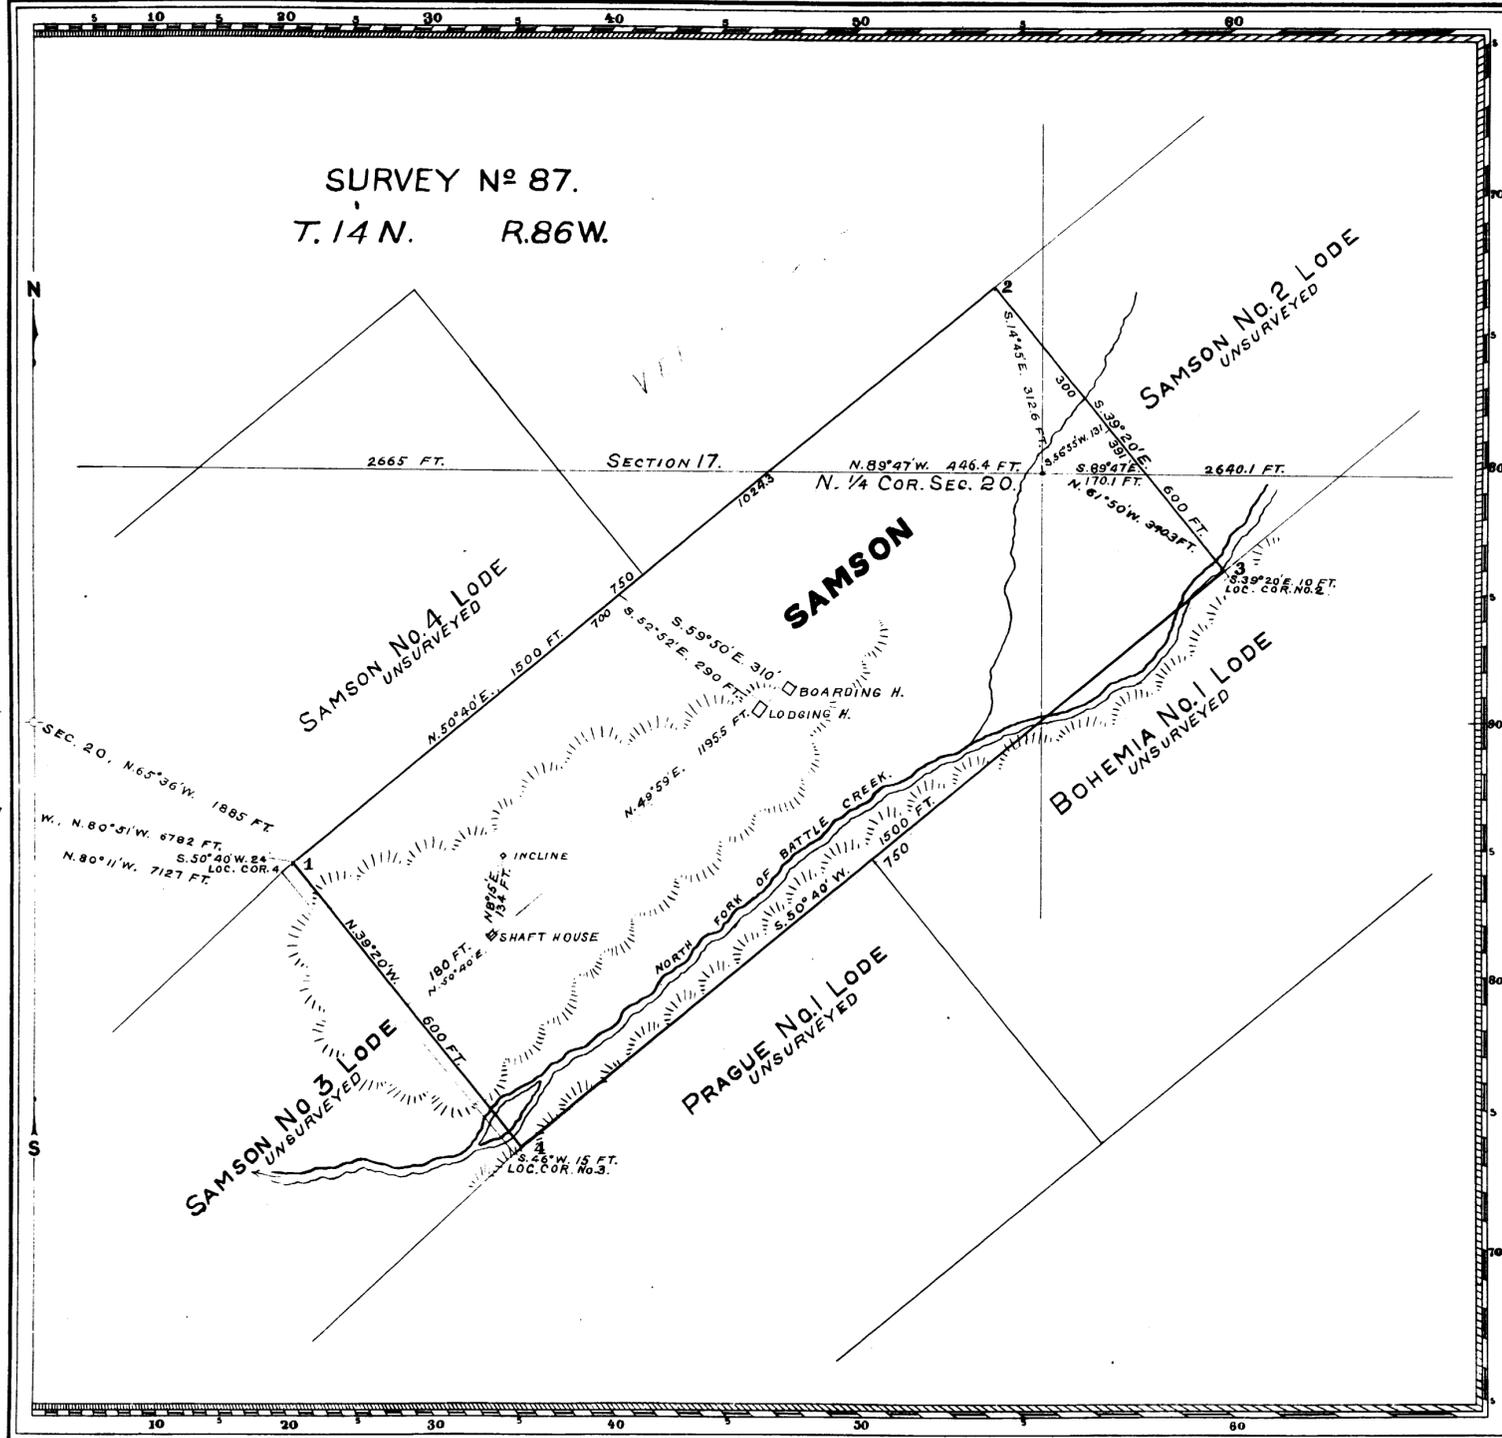

Claim Located June 24 1898.
 Amended Location March 31, 1899.
 Mineral Survey No 87

Cheyenne Land District.

PLAT
 OF THE CLAIM OF
 JOSEPH RIEDL, JOHN SVOBODA AND
 SOLOMON FUIKS
 KNOWN AS THE

SAMSON LODE

IN BATTLE LAKE MINING DISTRICT,
 CARBON COUNTY, WYOMING
 Containing an Area of 20.661 Acres.
 Scale of 200 feet to the inch.
 Variation 14° 40' E.
 SURVEYED JULY 27 AND 28 1899 BY
 JAMES C. KENNEDY
 U.S. Deputy Mineral Surveyor.

The Original Field Notes of the Survey of the Mining Claim of
 JOSEPH RIEDL, JOHN SVOBODA AND
 SOLOMON FUIKS,
 known as the

SAMSON LODE

from which this plat has been made under my direction & have been examined and approved, and are on file in this office, and I hereby certify that they furnish such an accurate description of said Mining Claim as will, if incorporated into a patent, serve fully to identify the premises, and that such reference is made therein to natural objects or permanent monuments as will perpetuate and fix the locus thereof.
 I further certify that Five Hundred Dollars worth of labor has been expended or improvements made upon said Mining Claim by claimants or their grantors, and that said improvements consist of Discovery Shaft Shaft House and Incline Shaft.

that the location of said improvements is correctly shown upon this plat, and that no portion of said labor or improvements has been included in the estimate of expenditures upon any other claim.
 And I further certify that this is a correct plat of said Mining Claim made in conformity with said original field notes of the survey thereof, and the same is hereby approved.

U.S. Surveyor General's Office. *Alphew P. Hanson*
 CHEYENNE, WYO. U.S. Surveyor General for
 OCTOBER 9 1899 WYOMING.

#60

39631
60

loc. cor. No. 3