


(4-675)

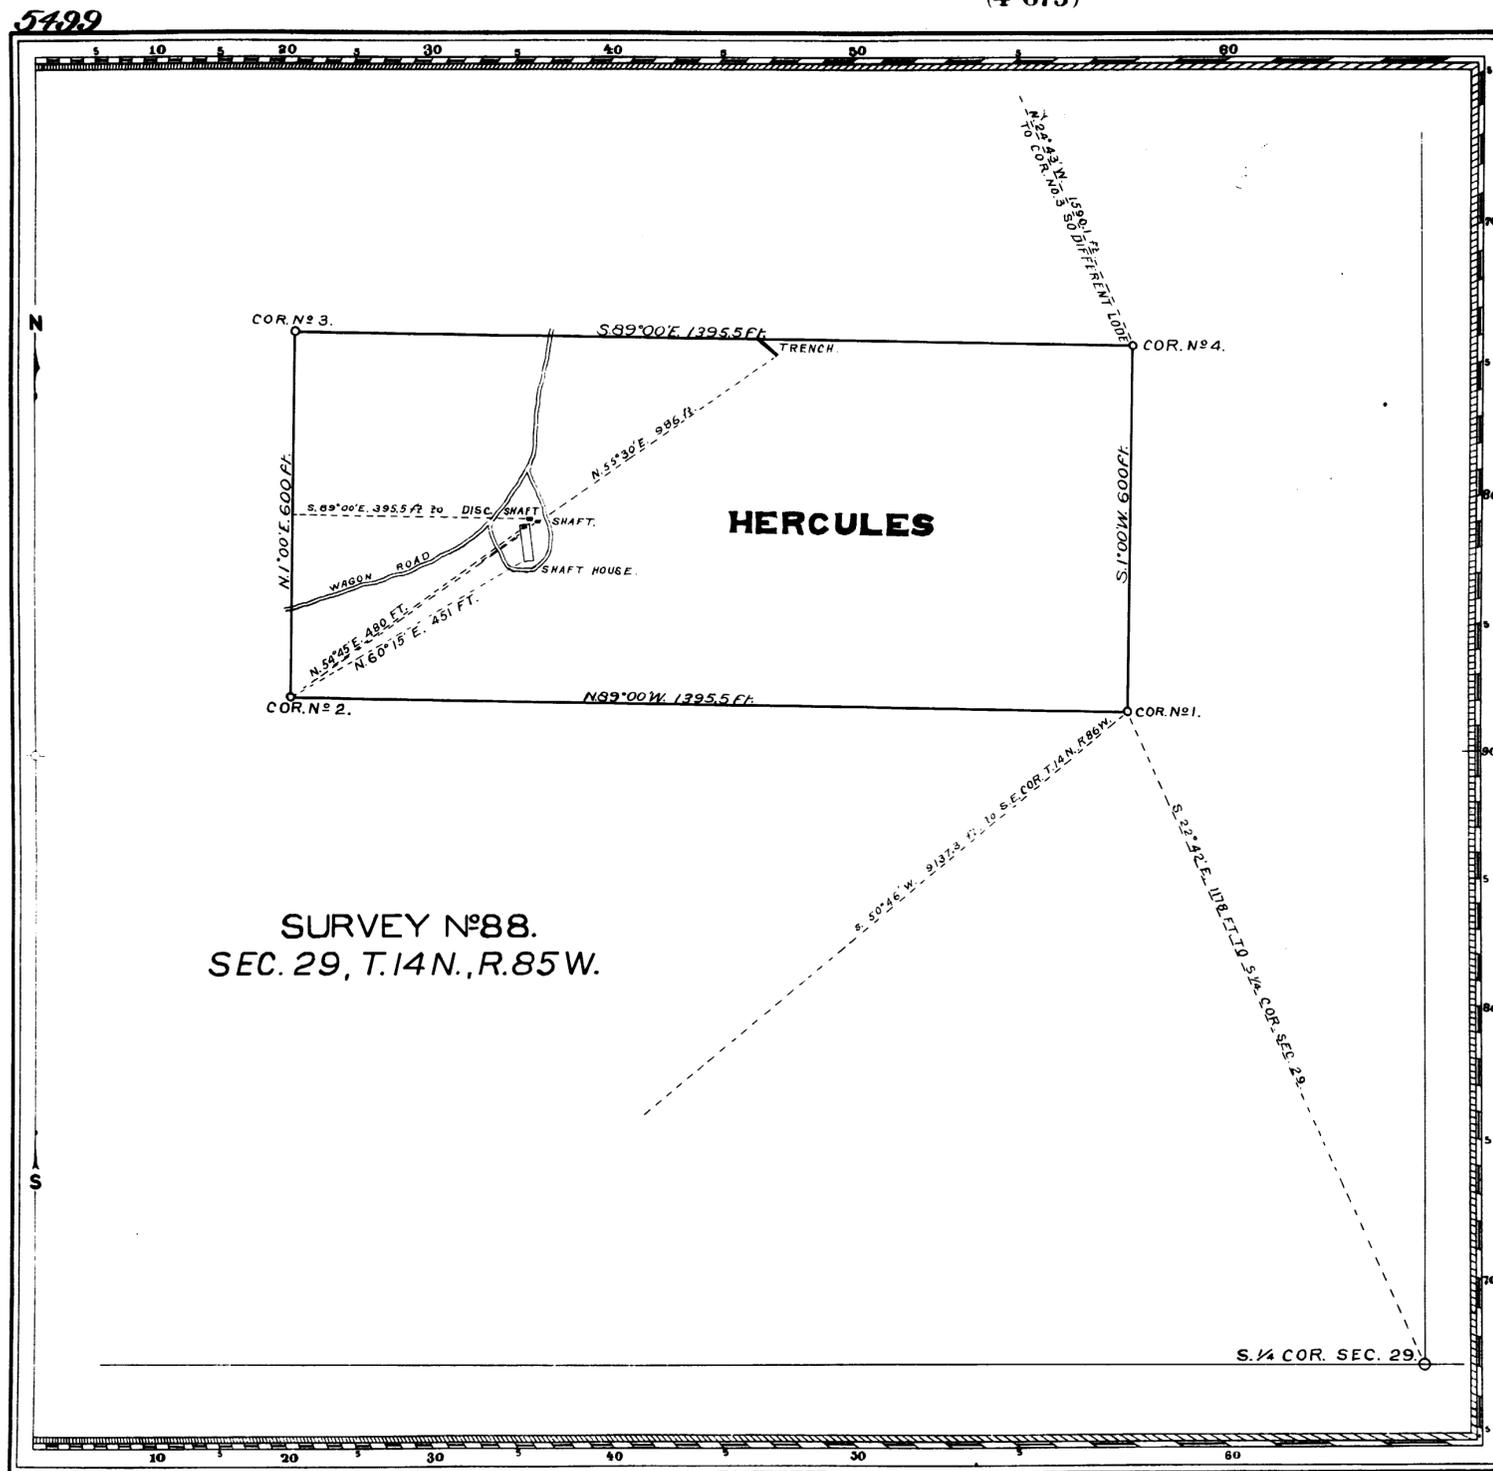

Claim Located September 13 1897.

Mineral Survey No. 88.

L.O.T. No. _____ Land District. _____

PLAT
OF THE CLAIM OF

HERCULES MINING COMPANY
KNOWN AS THE

HERCULES LODE

IN UPPER PLATTE MINING DISTRICT,
CARBON COUNTY, WYOMING
Containing an Area of 19.222 Acres.
Scale of 200 feet to the inch.
Variation 15°30'E.

SURVEYED AUGUST 2 TO 4 INC. 1899 BY
ROBERT Z. M'COY
U.S. Deputy Mineral Surveyor.

The Original Field Notes of the Survey of the Mining Claim of
HERCULES MINING CO.
known as the

HERCULES LODE

from which this plat has been made under my direction, have been examined and approved, and are on file in this office; and I hereby certify that they furnish such an accurate description of said Mining Claim as will, if incorporated into a patent, serve fully to identify the premises, and that such reference is made therein to natural objects or permanent monuments as will perpetuate and fix the locus thereof.

I further certify that Five Hundred Dollars worth of labor has been expended or improvements made upon said Mining Claim by claimant or its grantors, and that said improvements consist of

*The Discovery Shaft
Two Other Shafts and
Shaft House.*

that the location of said improvements is correctly shown upon this plat, and that no portion of said labor or improvements has been included in the estimate of expenditures upon any other claim.

And I further certify that this is a correct plat of said Mining Claim made in conformity with said original field notes of the survey thereof, and the same is hereby approved.

U.S. Surveyor General's Office. *Alpheus P. Hanson*
Cheyenne, Wyo. U.S. Surveyor General for
OCTOBER 17, 1899. WYOMING.

84
Jan. 8, 1901.
33367
42