


2

RECORDS SECTION NO. 5500

(4-675)

83

v

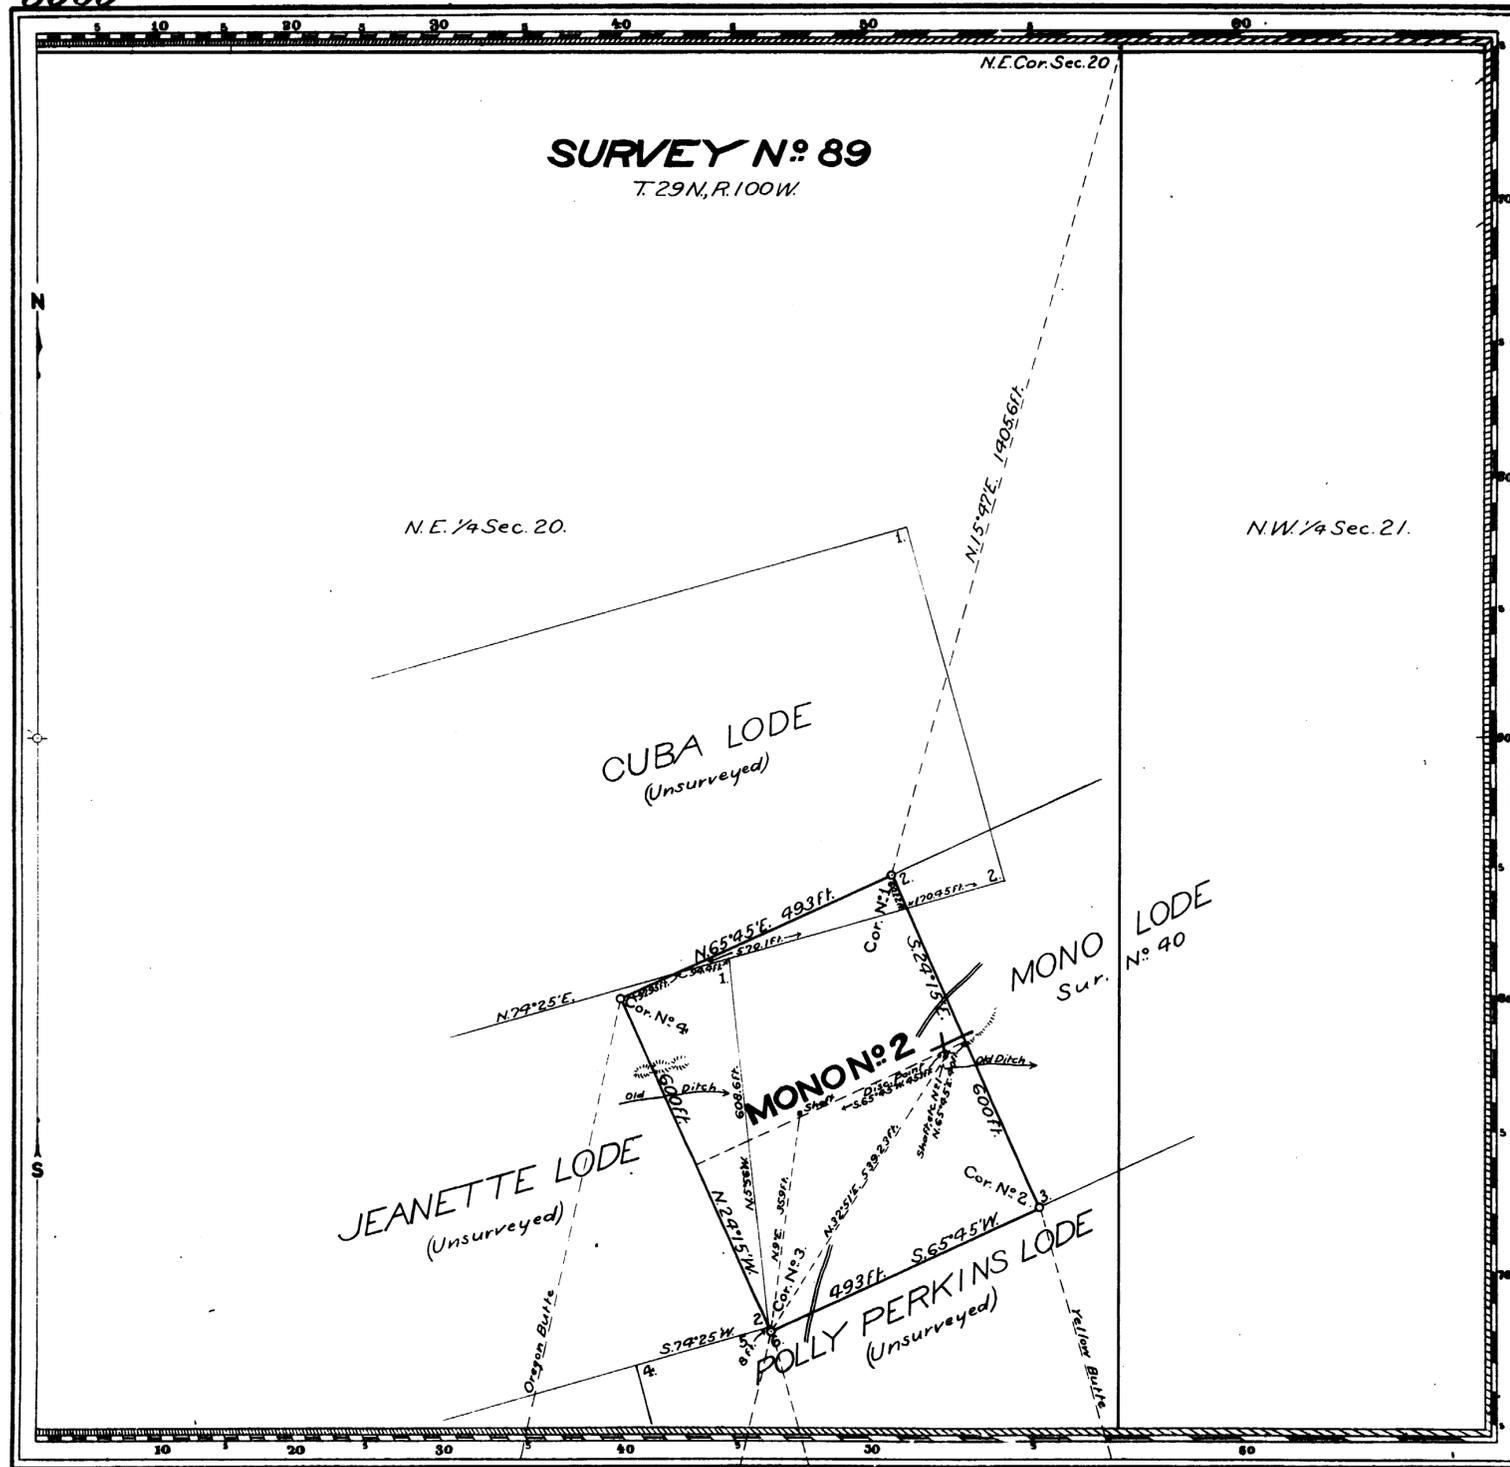

Claim Located as Amended August 2, 1899

Mineral Survey No. 89

Lot No. Shoshone Land District.

PLAT

OF THE CLAIM OF

John C. Spry
KNOWN AS THE

MONO N° 2 LODE

IN SOUTH PASS MINING DISTRICT,
FREMONT COUNTY, WYOMING

Containing an Area of 6.791 Acres.

Scale of 200 Feet to the inch.

Variation 16' 10" B.

SURVEYED NOVEMBER 2-4, 1899 BY
Newton H. Brown,
U.S. Deputy Mineral Surveyor.

The Original Field Notes of the Survey of the Mining Claim of
John C. Spry

known as the

MONO N° 2 LODE

from which this plat has been made under my direction, have been examined and approved, and are on file in this office, and I hereby certify that they furnish such an accurate description of said Mining Claim, as will, if incorporated into a patent, serve fully to identify the premises, and that such reference is made therein to natural objects or permanent monuments as will perpetuate and fix the locus thereof.

I further certify that Five Hundred Dollars worth of labor has been expended or improvements made upon said Mining Claim by claimant or his grantors, and that said improvements consist of

One Shaft, one Cross Cut, and two Drifts

that the location of said improvements is correctly shown upon this plat, and that no portion of said labor or improvements has been included in the estimate of expenditures upon any other claim.

And I further certify that this is a correct plat of said Mining Claim made in conformity with said original field notes of the survey thereof, and the same is hereby approved.

U.S. Surveyor General's Office *Alphonso P. Newman*
Cheyenne, Wyoming U.S. Surveyor General for

February 26, 1902 Wyoming

89

JULY 21, 1904
39421

24

#24

Plat