


(4-675)

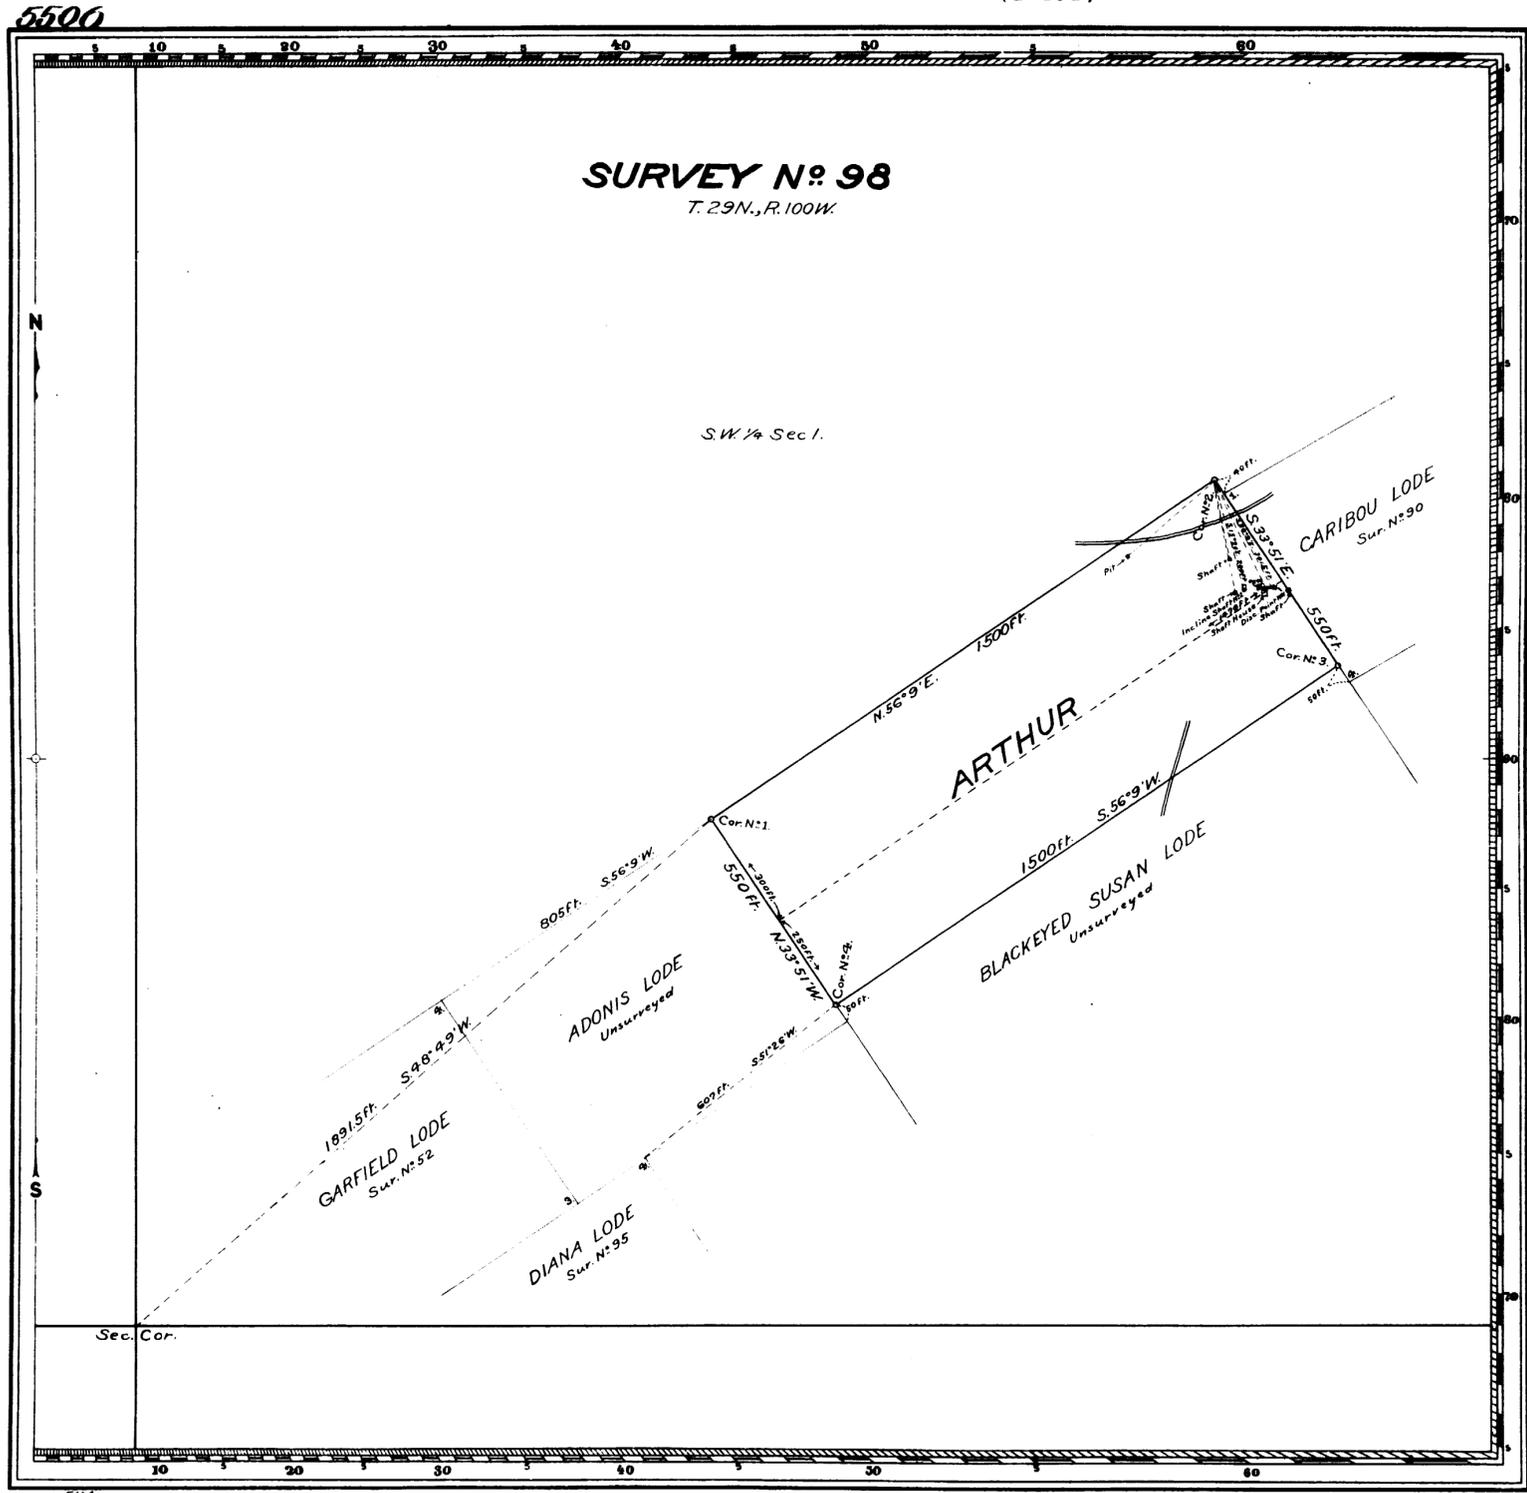

Claim Located February 2, 1882.
 Amended Location July 23, 1886.
 Mineral Survey No. 98

LOT No
 Shoshone Land District.

PLAT

OF THE CLAIM OF
 Louis Poire (deceased)
 Ben Sheldon, administrator.
 KNOWN AS THE

ARTHUR LODE

IN ATLANTIC MINING DISTRICT,
 FREMONT COUNTY, WYOMING
 Containing an Area of 18.97 Acres.
 Scale of 300 Feet to the inch.
 Variation 15° 00' E.
 SURVEYED JULY 26-27, 1901 BY
 Newton H. Brown,
 U.S. Deputy Mineral Surveyor.

The Original Field Notes of the Survey of the Mining Claim of
 Louis Poire (deceased), Ben Sheldon, administrator,
 known as the
 ARTHUR LODE

from which this plat has been made under my direction
 have been examined and approved, and are on file in this Office,
 and I hereby certify that they furnish such an accurate descrip-
 tion of said Mining Claim as will, if incorporated into a patent,
 serve fully to identify the premises, and that such reference
 is made therein to natural objects or permanent monuments
 as will perpetuate, and fix the locus thereof.
 I further certify that Five Hundred Dollars worth of labor has
 been expended or improvements made upon said Mining
 Claim by claimant or his grantors, and that
 said improvements consist of
 The Discovery Cut, and one Incline Shaft

that the location of said improvements is correctly shown
 upon this plat, and that no portion of said labor or im-
 provements has been included in the estimate of expendi-
 tures upon any other claim.
 And I further certify that this is a correct plat of said Mining
 Claim made in conformity with said original field notes of the
 survey thereof, and the same is hereby approved.

U.S. Surveyor General's Office *Alphens P. Hanson*
 Cheyenne, Wyoming U.S. Surveyor General for
 August 28, 1901 Wyoming

43
 45
 22