


(4-675)

5508

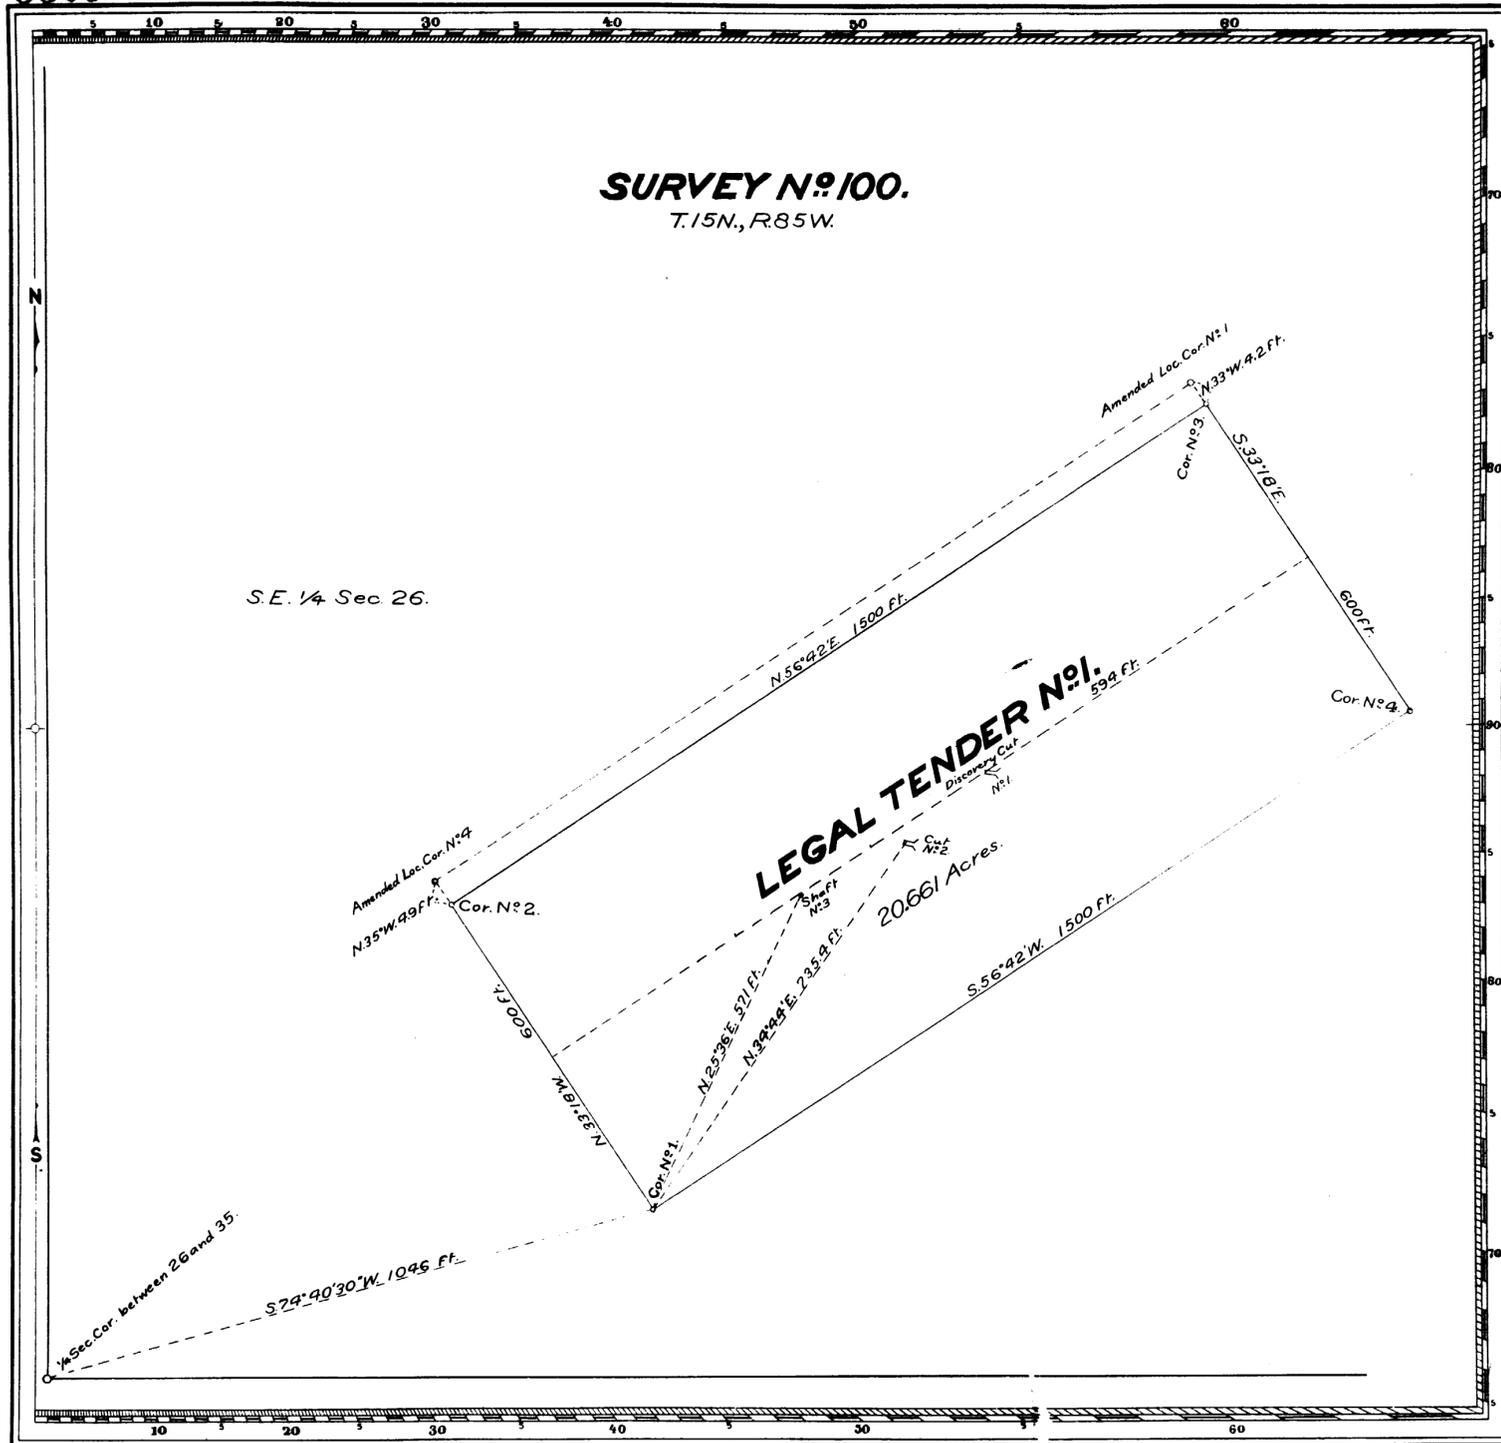

Claim Located July 5, 1898  
 Amended Location June 17, 1899  
 Mineral Survey N° 100

Cheyenne Land District

**PLAT**

OF THE CLAIM OF

The Sugar Loaf Mining & Milling Co.  
 KNOWN AS THE

**LEGAL TENDER N° 1**

LAKE  
 IN UPPER PLATTE & BATTLE MINING DISTRICTS,  
 CARBON COUNTY, WYOMING  
 Containing an Area of 20.661 Acres.  
 Scale of 200 Feet to the inch.  
 Variation 15° 10' E.

SURVEYED March 29-30, 1900 BY  
 Jno. S. Luckraft  
 U.S. Deputy Mineral Surveyor

The Original Field Notes of the Survey of the Mining Claim of  
 The Sugar Loaf Mining & Milling Co.,  
 known as the

*Legal Tender N° 1*

from which this plat has been made under my direction &  
 have been examined and approved, and are on file in this office,  
 and I hereby certify that they furnish such an accurate description  
 of said Mining Claim as will, if incorporated into a patent,  
 serve fully to identify the premises, and that such reference  
 is made therein to natural objects or permanent monuments  
 as will perpetuate and fix the locus thereof.

I further certify that Five Hundred Dollars worth of labor has  
 been expended or improvements made upon said Mining  
 Claim by claimant or their grantors, and that  
 said improvements consist of

- Discovery Cut N° 1, Value \$100.00
- Cut N° 2; " 100.00
- Shaft N° 3; " 560.00

that the location of said improvements is correctly shown  
 upon this plat, and that no portion of said labor or im-  
 provements has been included in the estimate of expendi-  
 tures upon any other claim.

And I further certify that this is a correct plat of said Mining  
 Claim made in conformity with said original field notes of the  
 survey thereof, and the same is hereby approved.

U.S. Surveyor General's Office *Alpheus S. Hanson*  
 Cheyenne Wyoming, U.S. Surveyor General for  
 June 1, 1900 Wyoming

89  
 Feb 15, 1902  
 35100