


(4-675)

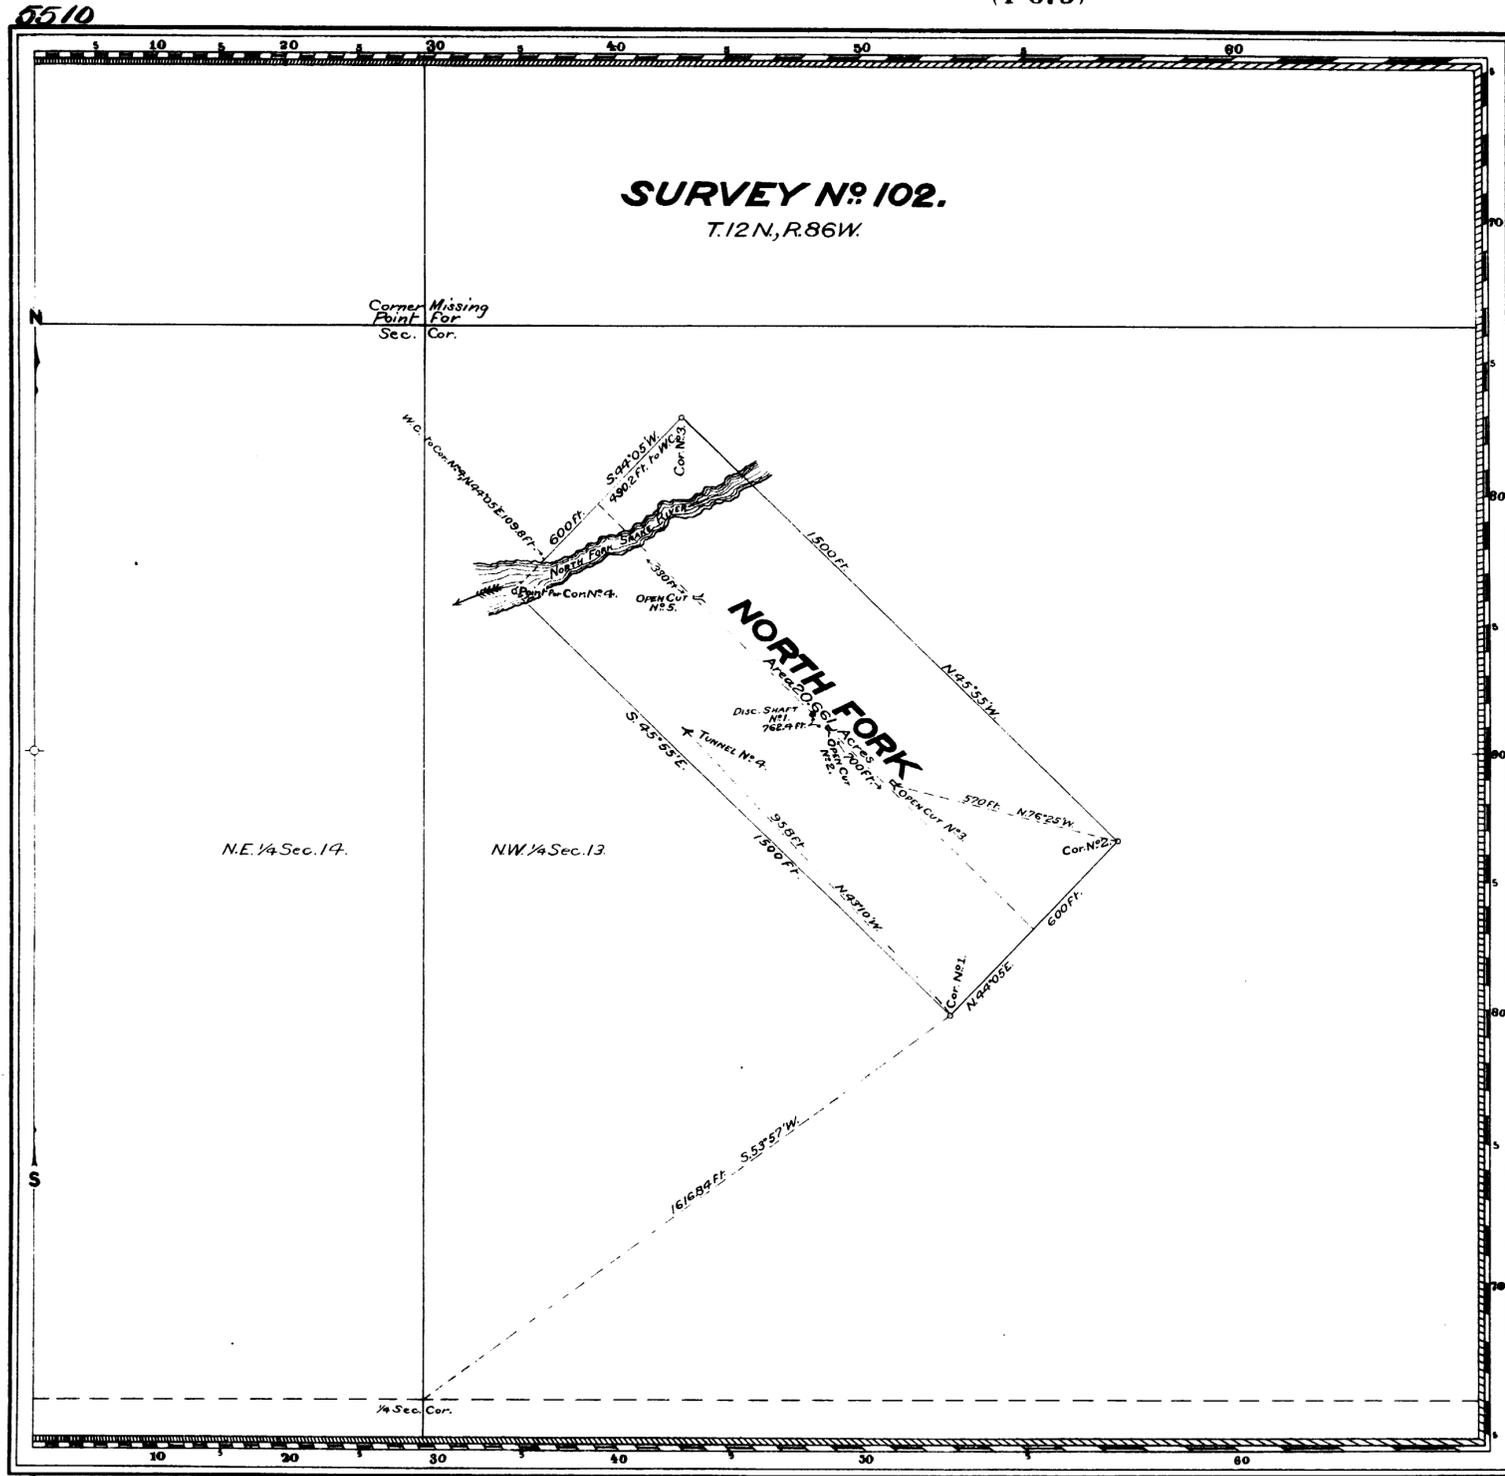

Claim Located May 13, 1897
 Amended Location Nov. 21, 1899
 Mineral Survey No. 102

L.O.T. No. _____ Land District
 Cheyenne

PLAT
 OF THE CLAIM OF

L.A. Pease
 KNOWN AS THE

NORTH FORK LODGE

IN THREE FORKS MINING DISTRICT,
 CARBON COUNTY, WYOMING
 Containing an Area of 20.661 Acres.
 Scale of 300 feet to the inch.
 Variation 15° 30' E.

STAMPED APRIL 13-14, 1900 BY
 George B. McFadden
 U.S. Deputy Mineral Surveyor.

The Original Field Notes of the Survey of the Mining Claim of
 L.A. Pease
 known as the

North Fork Lode

from which this plat has been made under my direction
 have been examined and approved, and are on file in this office,
 and I hereby certify that they furnish such an accurate descrip-
 tion of said Mining Claim as will, if incorporated into a patent,
 serve fully to identify the premises, and that such reference
 is made therein to natural objects or permanent monuments
 as will perpetuate and fix the locus thereof.

I further certify that Five Hundred Dollars worth of labor has
 been expended or improvements made upon said Mining
 Claim by claimant or his grantors, and that
 said improvements consist of:

Discovery Shaft No. 1,	Value \$200.00
Open Cut No. 2,	" 25.00
Open Cut No. 3,	" 30.00
Tunnel No. 4,	" 30.00
Open Cut No. 5,	" 100.00

that the location of said improvements is correctly shown
 upon this plat, and that no portion of said labor or im-
 provements has been included in the estimate of expendi-
 tures upon any other claim.

And I further certify that this is a correct plat of said Mining
 Claim made in conformity with said original field notes of the
 survey thereof, and the same is hereby approved.

U.S. Surveyor General's Office *Alpheus P. Hanson*
 Cheyenne, Wyoming U.S. Surveyor General for
 July 13, 1900 Wyoming

102

MIN. NO. 82 NOTES
 July 17, 1902
 PAT. NO. 35749
 C. S. NO. 242 P.