


(4-675)

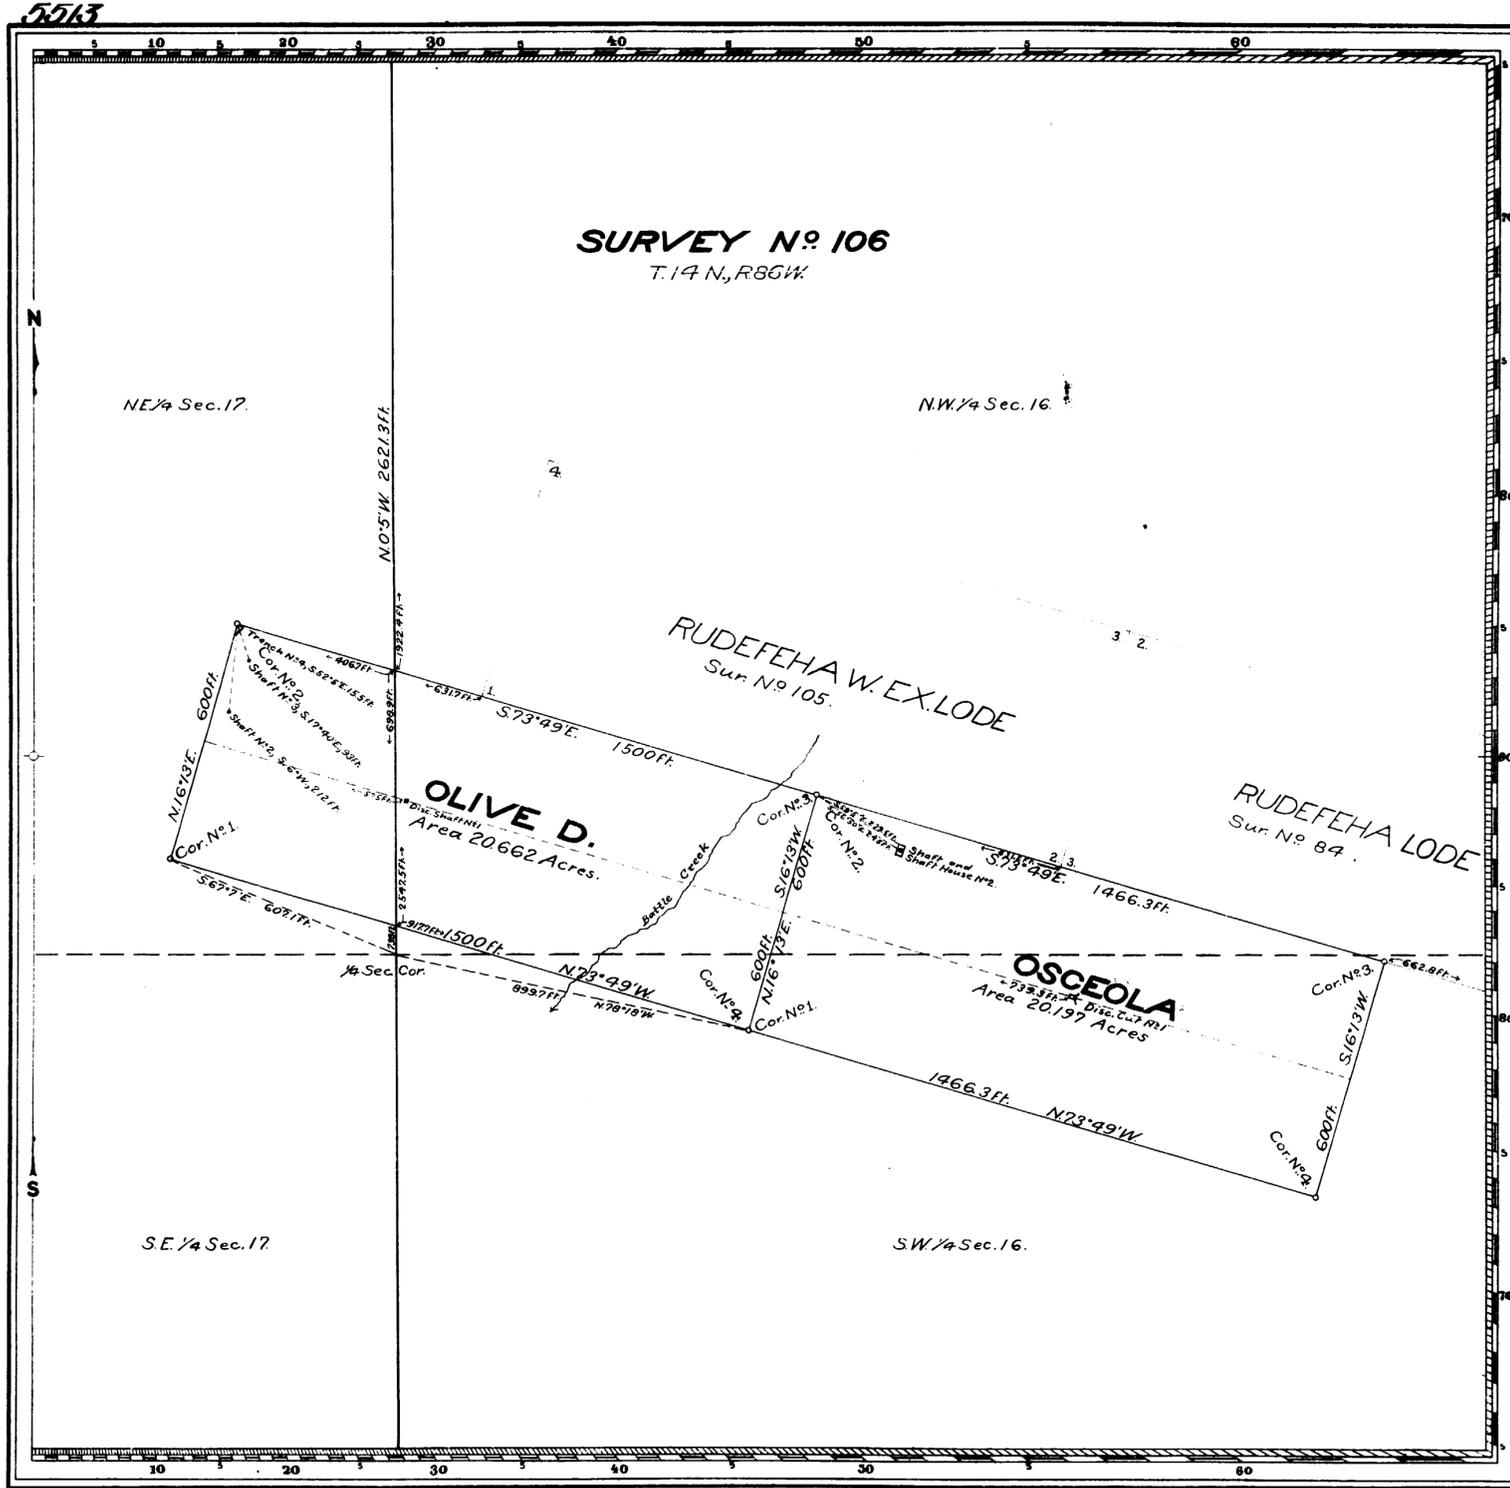

Claim Located July 31 and Oct. 22, 1898

Mineral Survey No 106

Lot No
Cheyenne Land District.

PLAT
OF THE CLAIM OF

The Osceola Gold and Copper Mining Co.
KNOWN AS THE

OSCEOLA AND OLIVE D. LODES

IN BATTLE MINING DISTRICT,
CARBON COUNTY, WYOMING
Containing an Area of 40.859 Acres.
Scale of 300 Feet to the inch.
Variation 15° 15' E.

RETURNED August 17, 1900 - June 8, 1901 BY
Frank J. Cramer
U.S. Deputy Mineral Surveyor,

The Original Field Notes of the Survey of the Mining Claim of
The Osceola Gold and Copper Mining Co.
known as the

OSCEOLA AND OLIVE D. LODES

from which this plat has been made under my direction
have been examined and approved, and are on file in this Office,
and I hereby certify that they furnish such an accurate description
of said Mining Claim as will, if incorporated into a patent,
serve fully to identify the premises, and that such reference
is made therein to natural objects or permanent monuments
as will perpetuate and fix the locus thereof.
I further certify that Five Hundred Dollars worth of labor has
been expended or improvements made upon said Mining
Claim by claimant or its grantors, and that
said improvements consist of
One Discovery Shaft; three Shafts; one
Shaft House; one Trench; and one
Discovery Cut.
that the location of said improvements is correctly shown
upon this plat, and that no portion of said labor or im-
provements has been included in the estimate of expendi-
tures upon any other claim.
And I further certify that this is a correct plat of said Mining
Claim made in conformity with said original field notes of the
survey thereof; and the same is hereby approved.

U.S. Surveyor General's Office
Cheyenne, Wyoming
June 18, 1901

Alphredo P. Hansen
U.S. Surveyor General for
Wyoming

FILE NO 101 NOTES
DEC. 7, 1901
L.S. NO 24169 V
C.S. NO 57 P