


(4-675)

ACC-551011 no 5520

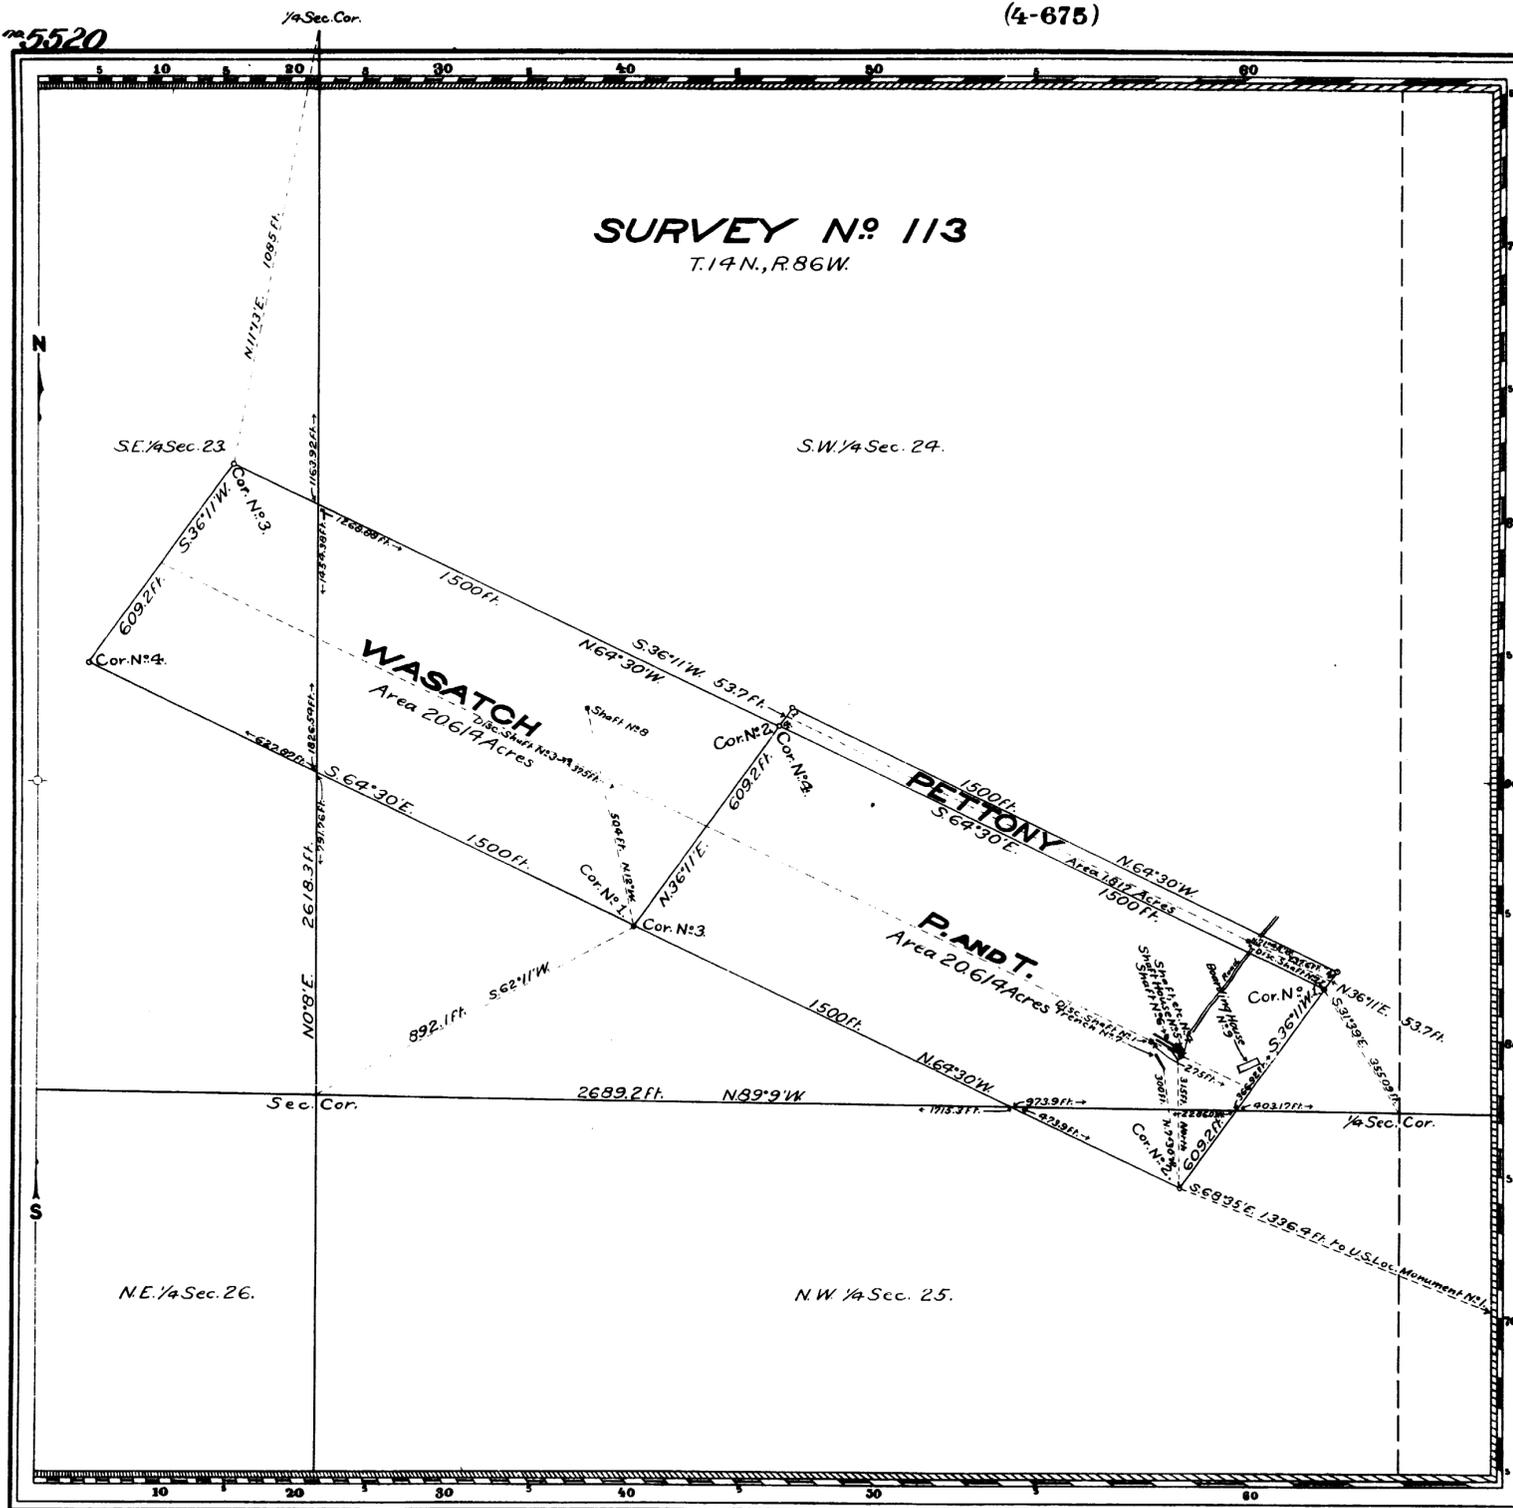

Claim Located Dec. 20, 1898; Sept. 1, 1900; Aug. 20, 1899

Mineral Survey No 113

Lot No
Cheyenne Land District.

PLAT

OF THE CLAIM OF

Anton Bragg
KNOWN AS THE

P. AND T. PETTONY AND WASATCH LODES

IN BATTLE LAKE MINING DISTRICT,
CARBON COUNTY, WYOMING

Containing an Area of 43.045 Acres.

Scale of 300 Feet to the inch.

Variation 15° 30' E.

Surveyed MARCH 19-20, 1901 BY

Robert Z. McCoy,

U.S. Deputy Mineral Surveyor.

The Original Field Notes of the Survey of the Mining Claim of
Anton Bragg

known as the

P. and T., Pettony and Wasatch Lodes.

from which this plat has been made under my direction, have been examined and approved, and are on file in this office, and I hereby certify that they furnish such an accurate description of said Mining Claim, as will, if incorporated into a patent, serve fully to identify the premises, and that such reference is made therein to natural objects or permanent monuments as will perpetuate and fix the locus thereof.

I further certify that five hundred dollars worth of labor has been expended or improvements made upon said Mining Claim by claimant or his grantors, and that said improvements consist of

Three Discovery Shafts; one Shaft with two Stations, two Drifts, one Cross Cut and one Winze; two Shafts; one Shaft House; and one Trench. that the location of said improvements is correctly shown upon this plat, and that no portion of said labor or improvements has been included in the estimate of expenditures upon any other claim.

And I further certify that this is a correct plat of said Mining Claim made in conformity with said original field notes of the survey thereof, and the same is hereby approved.

U.S. Surveyor General's Office
Cheyenne, Wyoming

April 22, 1901 Wyoming

H.B.P.