


(4-675)

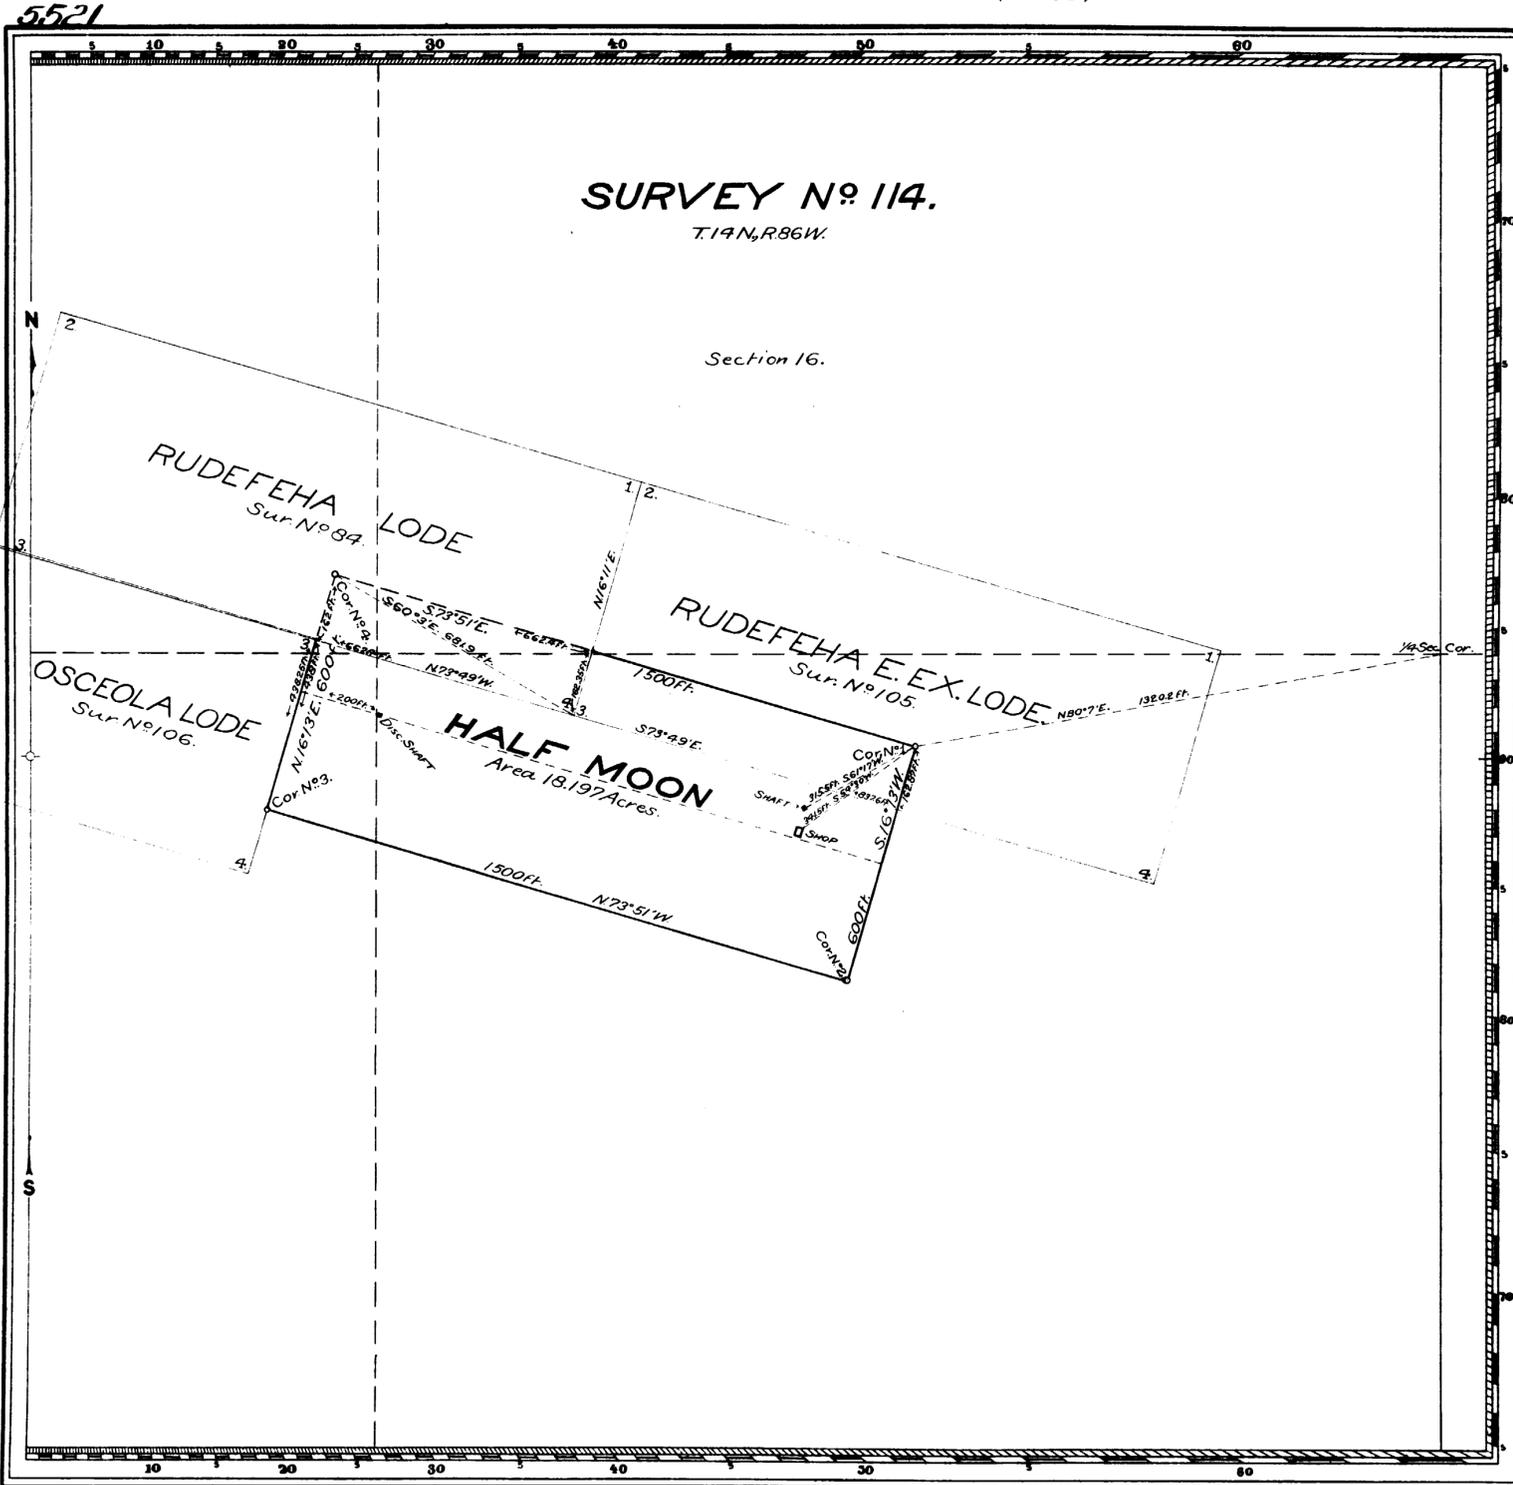

Claim Located October 13, 1898.

Mineral Survey No. 114

L.O.T. No.
Cheyenne Land District.

PLAT OF THE CLAIM OF

The Battle Lake Consolidated Copper Company
KNOWN AS THE

HALF MOON LODE

IN BRIDGLER MINING DISTRICT,
CARBON COUNTY, WYOMING
Containing an Area of 18.197 Acres.
Scale of 300 Feet to the inch.
Variation 15° 20' E.

SUBMITTED SEPTEMBER 20-21, 1900 BY
John S. Luckraft
U.S. Deputy Mineral Surveyor,

The Original Field Notes of the Survey of the Mining Claim of
The Battle Lake Consolidated Copper Company
known as the

HALF MOON LODE

from which this plat has been made under my direction
have been examined and approved, and are on file in this office,
and I hereby certify that they furnish such an accurate descrip-
tion of said Mining Claim as will, if incorporated into a patent,
serve fully to identify the premises, and that such reference
is made therein to natural objects or permanent monuments
as will perpetuate and fix the locus thereof.

I further certify that Five Hundred Dollars worth of labor has
been expended or improvements made upon said Mining
Claim by claimant or its grantors, and that
said improvements consist of
The Discovery Shaft, one Working Shaft

that the location of said improvements is correctly shown
upon this plat, and that no portion of said labor or im-
provements has been included in the estimate of expendi-
tures upon any other claim.

And I further certify that this is a correct plat of said Mining
Claim made in conformity with said original field notes of the
survey thereof, and the same is hereby approved.

U.S. Surveyor General's Office *Alpheus P. Hanson*
Cheyenne, Wyoming U.S. Surveyor General for
March 22, 1901 Wyoming

136 NOTES
March 1, 1905
40715
57