


(4-675)

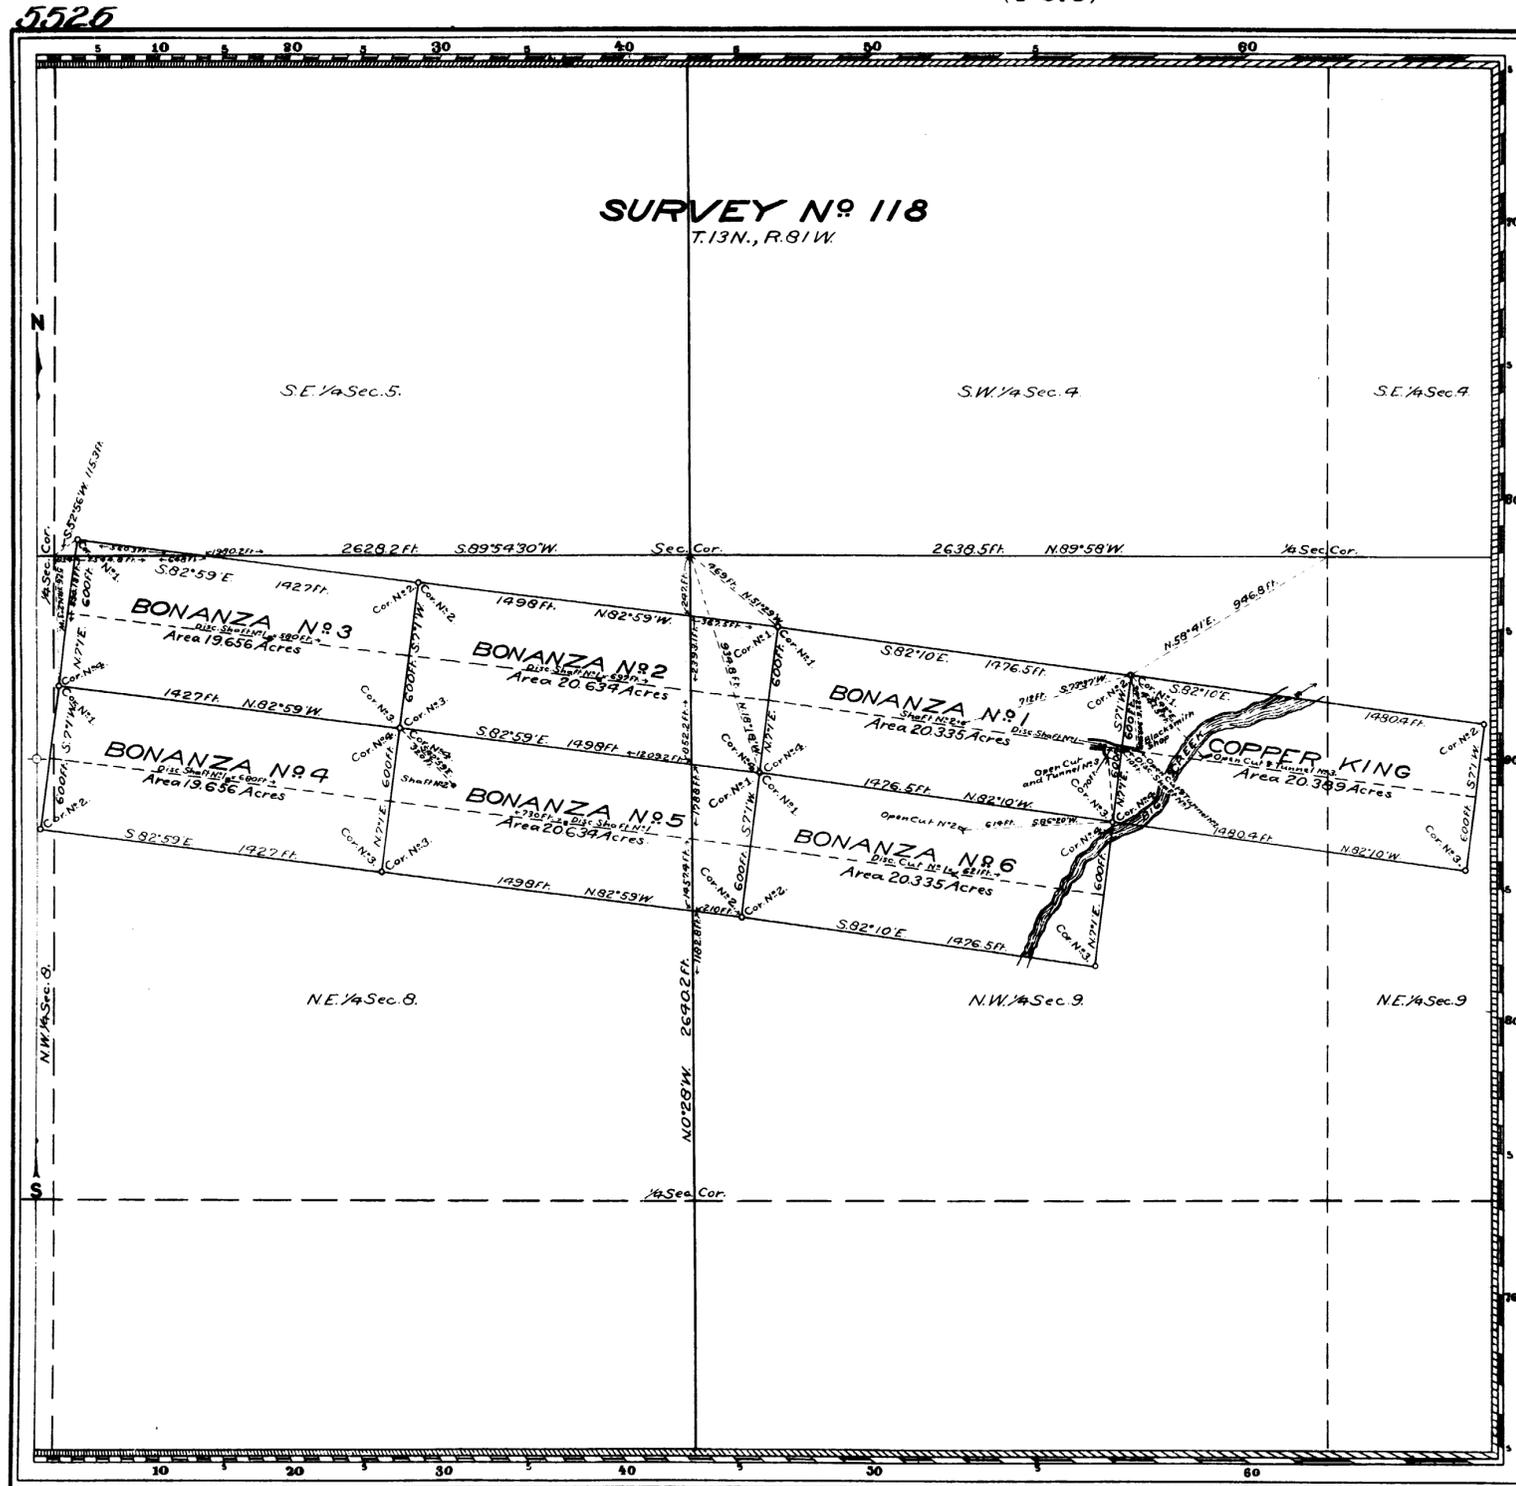

Amended Location November 1, 1900

Mineral Survey No 118

LOT NO
Cheyenne Land District.

PLAT

OF THE CLAIM OF

The Wyoming Consolidated Copper Co.
KNOWN AS THE
**BONANZA NO 1, BONANZA NO 2,
BONANZA NO 3, BONANZA NO 4,
BONANZA NO 5, BONANZA NO 6,
AND COPPER KING LODES**

IN UPPER PLATTE MINING DISTRICT,
CARBON COUNTY, WYOMING
Containing an Area of 144.639 Acres.
Scale of 500 feet to the inch.
Variation 15°00' 15°20'E

ATTESTED JANUARY 19-22, 1901 BY
Frank J. Cramer
U.S. Deputy Mineral Surveyor,

The Original Field Notes of the Survey of the Mining Claim of
The Wyoming Consolidated Copper Co.
known as the

Bonanza No 1, Bonanza No 2, Bonanza No 3,
Bonanza No 4, Bonanza No 5, Bonanza No 6,
and Copper King Lodes

from which this plat has been made under my direction
have been examined and approved, and are on file in this office;
and I hereby certify that they furnish such an accurate description
of said Mining Claim as will, if incorporated into a patent,
serve fully to identify the premises, and that such reference
is made therein to natural objects or permanent monuments
as will perpetuate and fix the locus thereof.

I further certify that five Hundred Dollars worth of labor has
been expended or improvements made upon said Mining
Claim by claimant or its grantors, and that
said improvements consist of

Six Discovery Shafts; one Discovery Cut;
two Shafts; three Open Cuts and Tunnels;
and one Open Cut

that the location of said improvements is correctly shown;
upon this plat, and that no portion of said labor or im-
provements has been included in the estimate of expendi-
tures upon any other claim.

And I further certify that this is a correct plat of said Mining
Claim made in conformity with said original field notes of the
survey thereof, and the same is hereby approved.

U.S. Surveyor General's Office *Alphew P. Hanson*
Cheyenne, Wyoming U.S. Surveyor General for
March 30, 1901 Wyoming

ENT. NO. 78 NOTES
Nov. 17, 1902
PAT. NO. 36033
C. B. NO. 252 P. 1253