


(4-675)

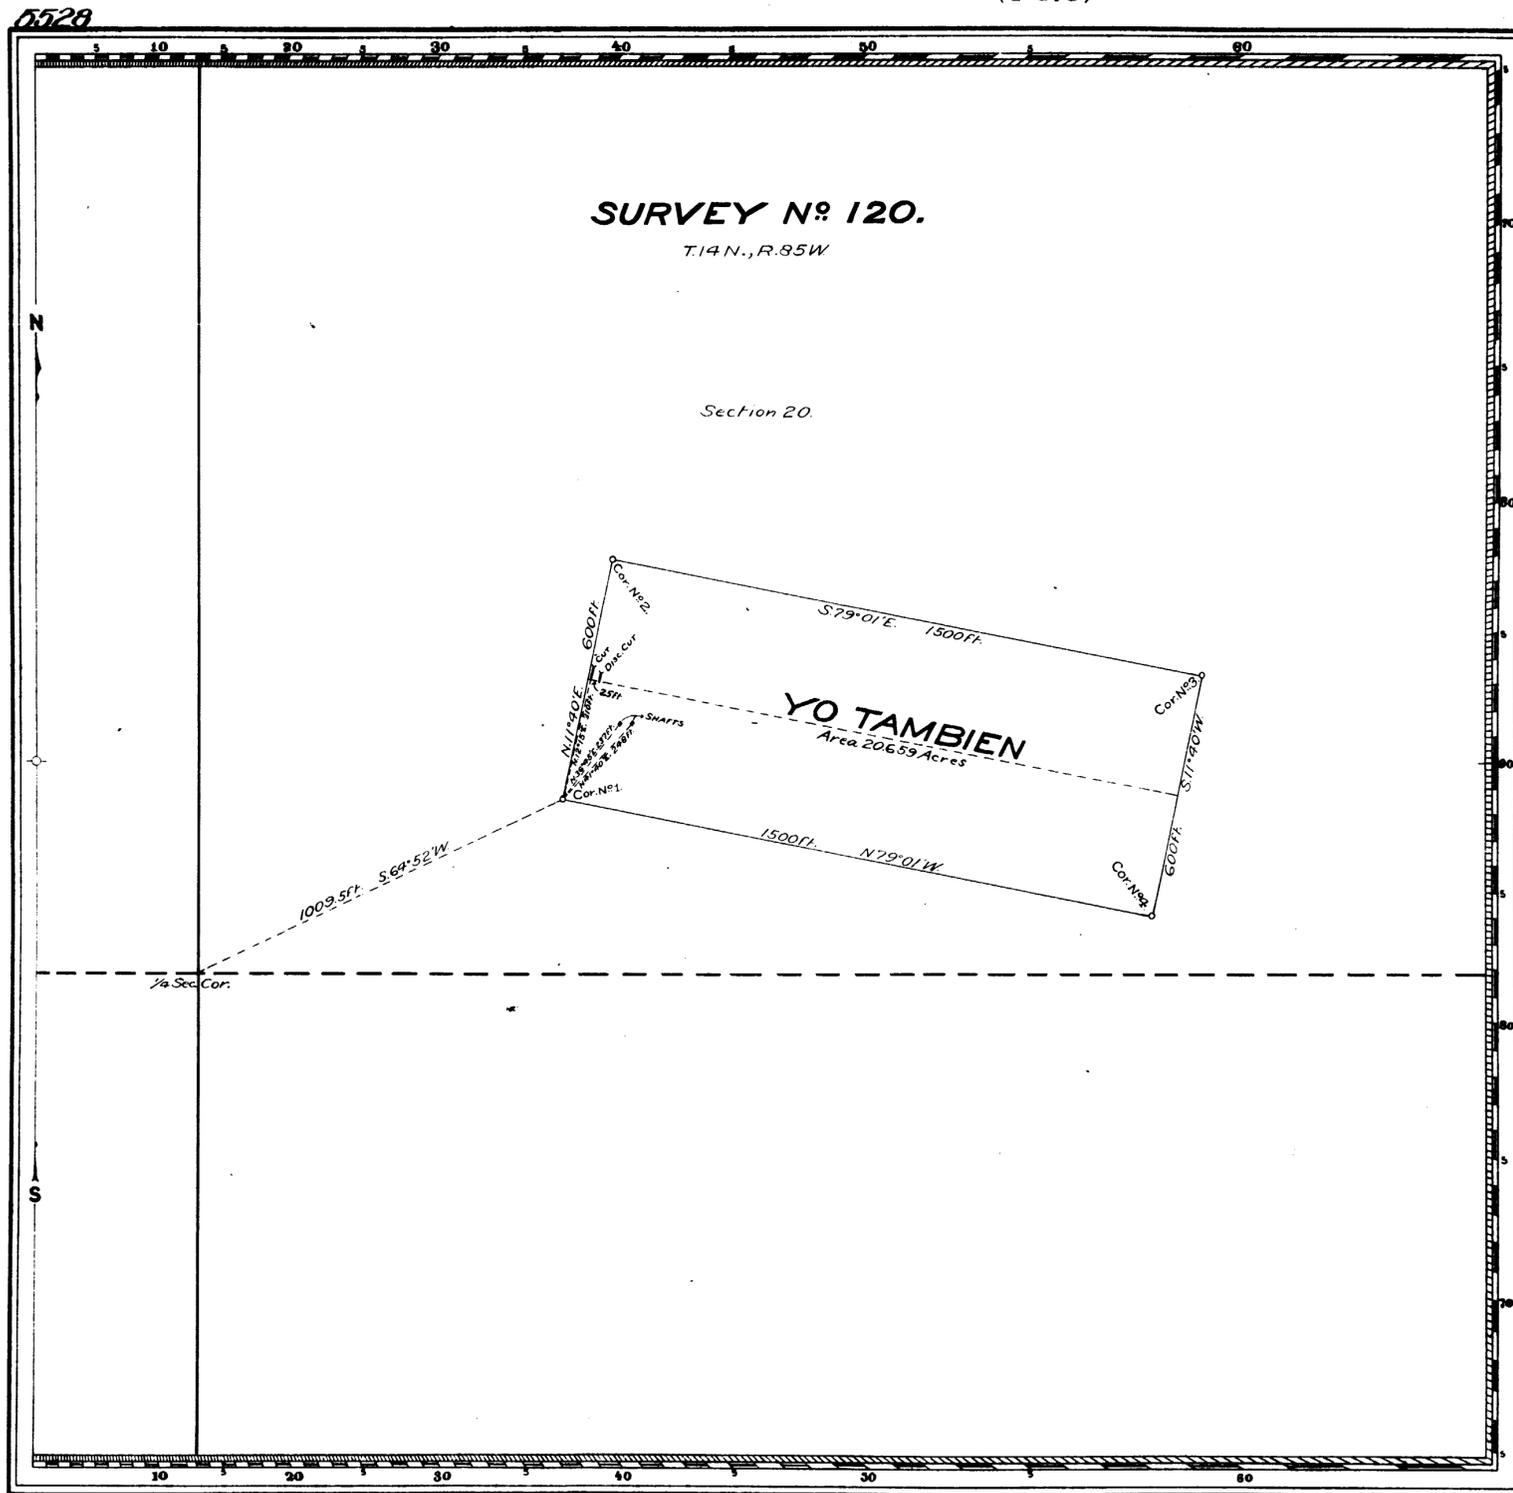

Amended Location October 5, 1900.

Mineral Survey No. 120

Lot No. Cheyenne Land District.

PLAT

OF THE CLAIM OF

William Crim
KNOWN AS THE

YO TAMBIE LODE

IN UPPER PLATTE MINING DISTRICT,
CARBON COUNTY, WYOMING
Containing an Area of 206.59 Acres.
Scale of 300 Feet to the inch.
Variation 15°20'E.

STABBED OCTOBER 20-25, 1900 BY
John S. Luckraft,
U.S. Deputy Mineral Surveyor.

The Original Field Notes of the Mining Claim of
William Crim

known as the

YO TAMBIE LODE

from which this plat has been made under my direction
have been examined and approved, and are on file in this office,
and I hereby certify that they furnish such an accurate description
of said Mining Claim as will, if incorporated into a patent,
serve fully to identify the premises, and that such reference
is made therein to natural objects or permanent monuments
as will perpetuate and fix the locus thereof.

I further certify that Five Hundred Dollars worth of labor has
been expended or improvements made upon said Mining
Claim by claimant or his grantors, and that
said improvements consist of

Two Cuts and two Shafts

that the location of said improvements is correctly shown
upon this plat, and that no portion of said labor or im-
provements has been included in the estimate of expendi-
tures upon any other claim.

And I further certify that this is a correct plat of said Mining
Claim made in conformity with said original field notes of the
survey thereof, and the same is hereby approved.

U.S. Surveyor General's Office. *Alpheno. P. Johnson*
Cheyenne, Wyoming. U.S. Surveyor General for
January 3, 1901. Wyoming

Filed JAN 3 1901

IBM.

NOTES
APR 17 1902
33403
P