


(4-675)

5570

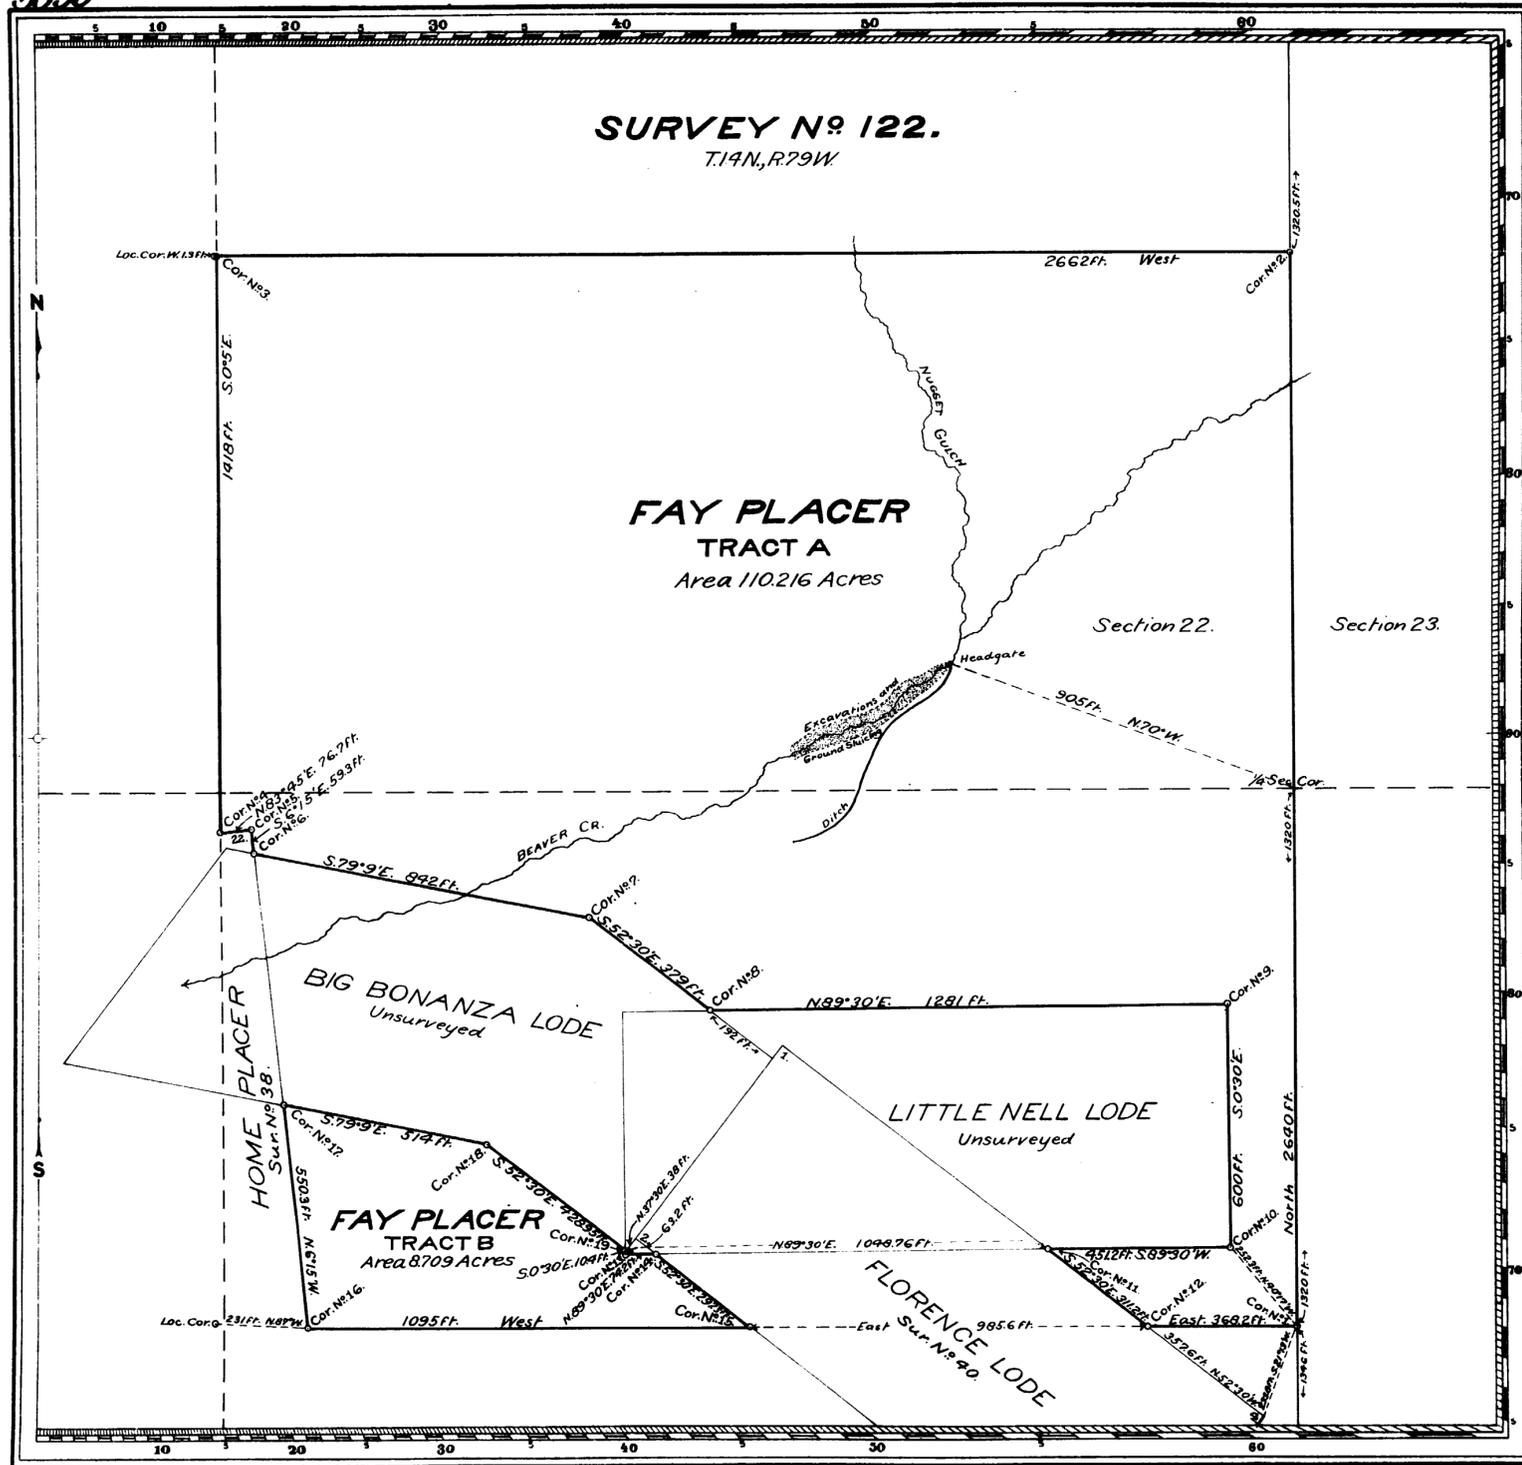

Claim Located AR

Mineral Survey No. 122

Lot No. Land District.

Cheyenne

PLAT

OF THE CLAIM OF

Otto Gramm

KNOWN AS THE

FAY PLACER

IN **KEYSTONE** MINING DISTRICT,
ALBANY COUNTY, WYOMING

Containing an Area of **118.925** Acres.
 Scale of **300** feet to the inch.
 Variation **15°15'E.**

SUBMITTED OCTOBER 29 - NOVEMBER 2, 1900, BY
 Charles Bellamy,
 U.S. Deputy Mineral Surveyor.

The Original Field Notes of the Survey of the Mining Claim of
 Otto Gramm
 known as the

FAY PLACER

from which this plat has been made under my direction have been examined and approved, and are on file in this office, and I hereby certify that they furnish such an accurate description of said Mining Claim as will, if incorporated into a patent, serve fully to identify the premises, and that such reference is made therein to natural objects or permanent monuments as will perpetuate and fix the locus thereof.

I further certify that Five Hundred Dollars worth of labor has been expended or improvements made upon said Mining Claim by claimant or his grantors, and that said improvements consist of

Ditch and Placer Workings

that the location of said improvements is correctly shown upon this plat, and that no portion of said labor or improvements has been included in the estimate of expenditures upon any other claim.

And I further certify that this is a correct plat of said Mining Claim made in conformity with said original field notes of the survey thereof, and the same is hereby approved.

U.S. Surveyor General's Office *Alphew P. Hanson*
 Cheyenne, Wyoming U.S. Surveyor General for
 January 30, 1901 Wyoming

and in accordance with the instructions contained in letter 'N' dated Sept. 6, 1900, by the Hon. Commissioner of the General Land Office.

NOTES
 APRIL 6, 1901

Filed FEB 1 1901