


(4-675)

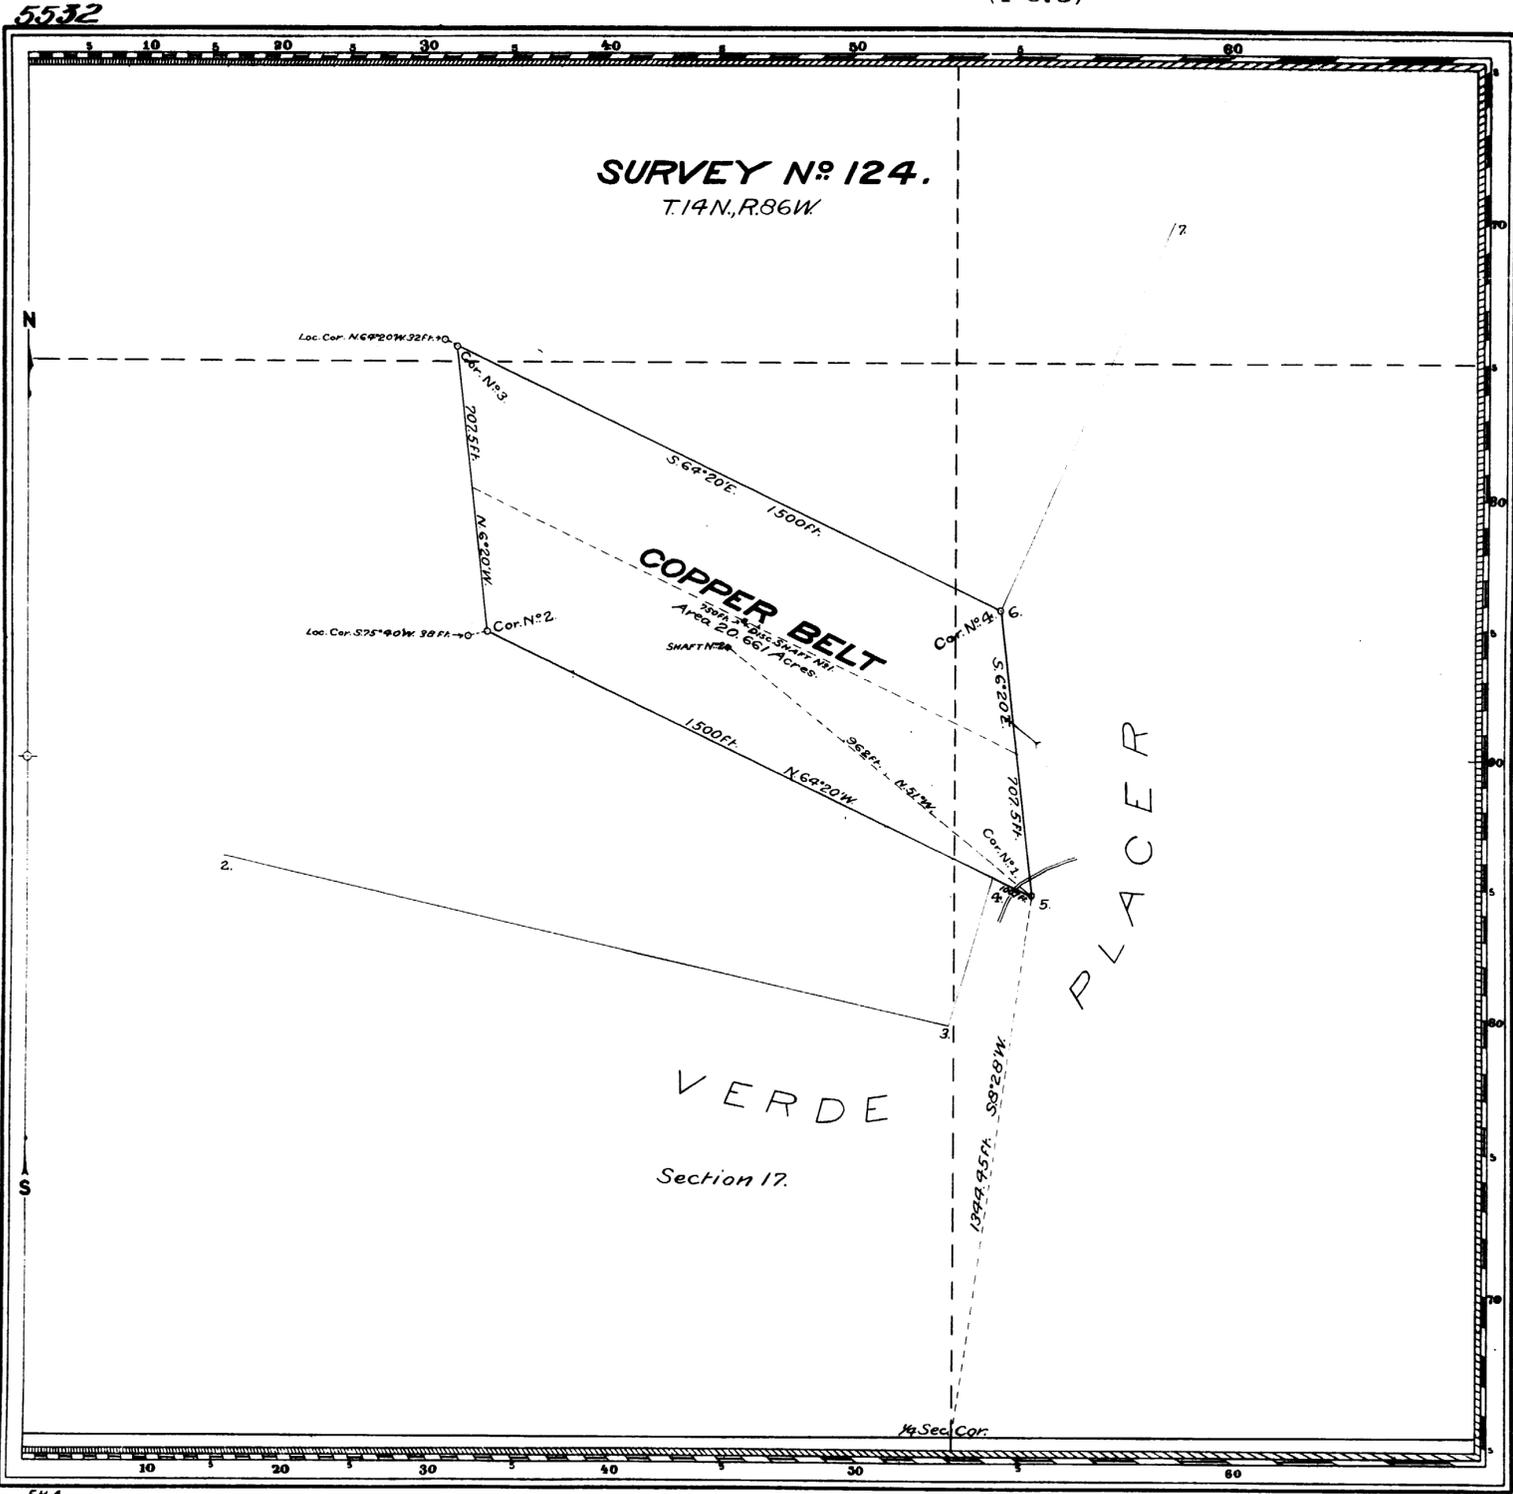

Claim Located October 28, 1900

Mineral Survey No 124

Lot No
Cheyenne Land District.

PLAT
OF THE CLAIM OF

M.W. Dillon
KNOWN AS THE

COPPER BELT LODE

IN SANDSTONE & BATTLE LAKE MINING DISTRICT,
CARBON COUNTY, WYOMING

Containing an Area of 20.661 Acres.
Scale of 300 Feet to the inch.
Variation 15' 40" E.

STUBBED NOVEMBER 15-30, 1900 BY
Robert Z. McCoy,
U.S. Deputy Mineral Surveyor,

The Original Field Notes of the Survey of the Mining Claim of
M.W. Dillon

known as the

COPPER BELT LODE

from which this plat has been made under my direction, have been examined and approved, and are on file in this office, and I hereby certify that they furnish such an accurate description of said Mining Claim as will, if incorporated into a patent, serve fully to identify the premises, and that such reference is made therein to natural objects or permanent monuments as will perpetuate and fix the locus thereof.

I further certify that Five Hundred Dollars worth of labor has been expended or improvements made upon said Mining Claim by claimant or his grantors, and that said improvements consist of

The Discovery Shaft, and one Shaft.

that the location of said improvements is correctly shown upon this plat, and that no portion of said labor or improvements has been included in the estimate of expenditures upon any other claim.

And I further certify that this is a correct plat of said Mining Claim made in conformity with said original field notes of the survey thereof, and the same is hereby approved.

U.S. Surveyor General's Office, *Alphew P. Hanson*
Cheyenne, Wyoming, U.S. Surveyor General for
January 7, 1901 Wyoming

Filed JAN 7 1901

96
OCT 17 1902
35975
58