


(4-675)

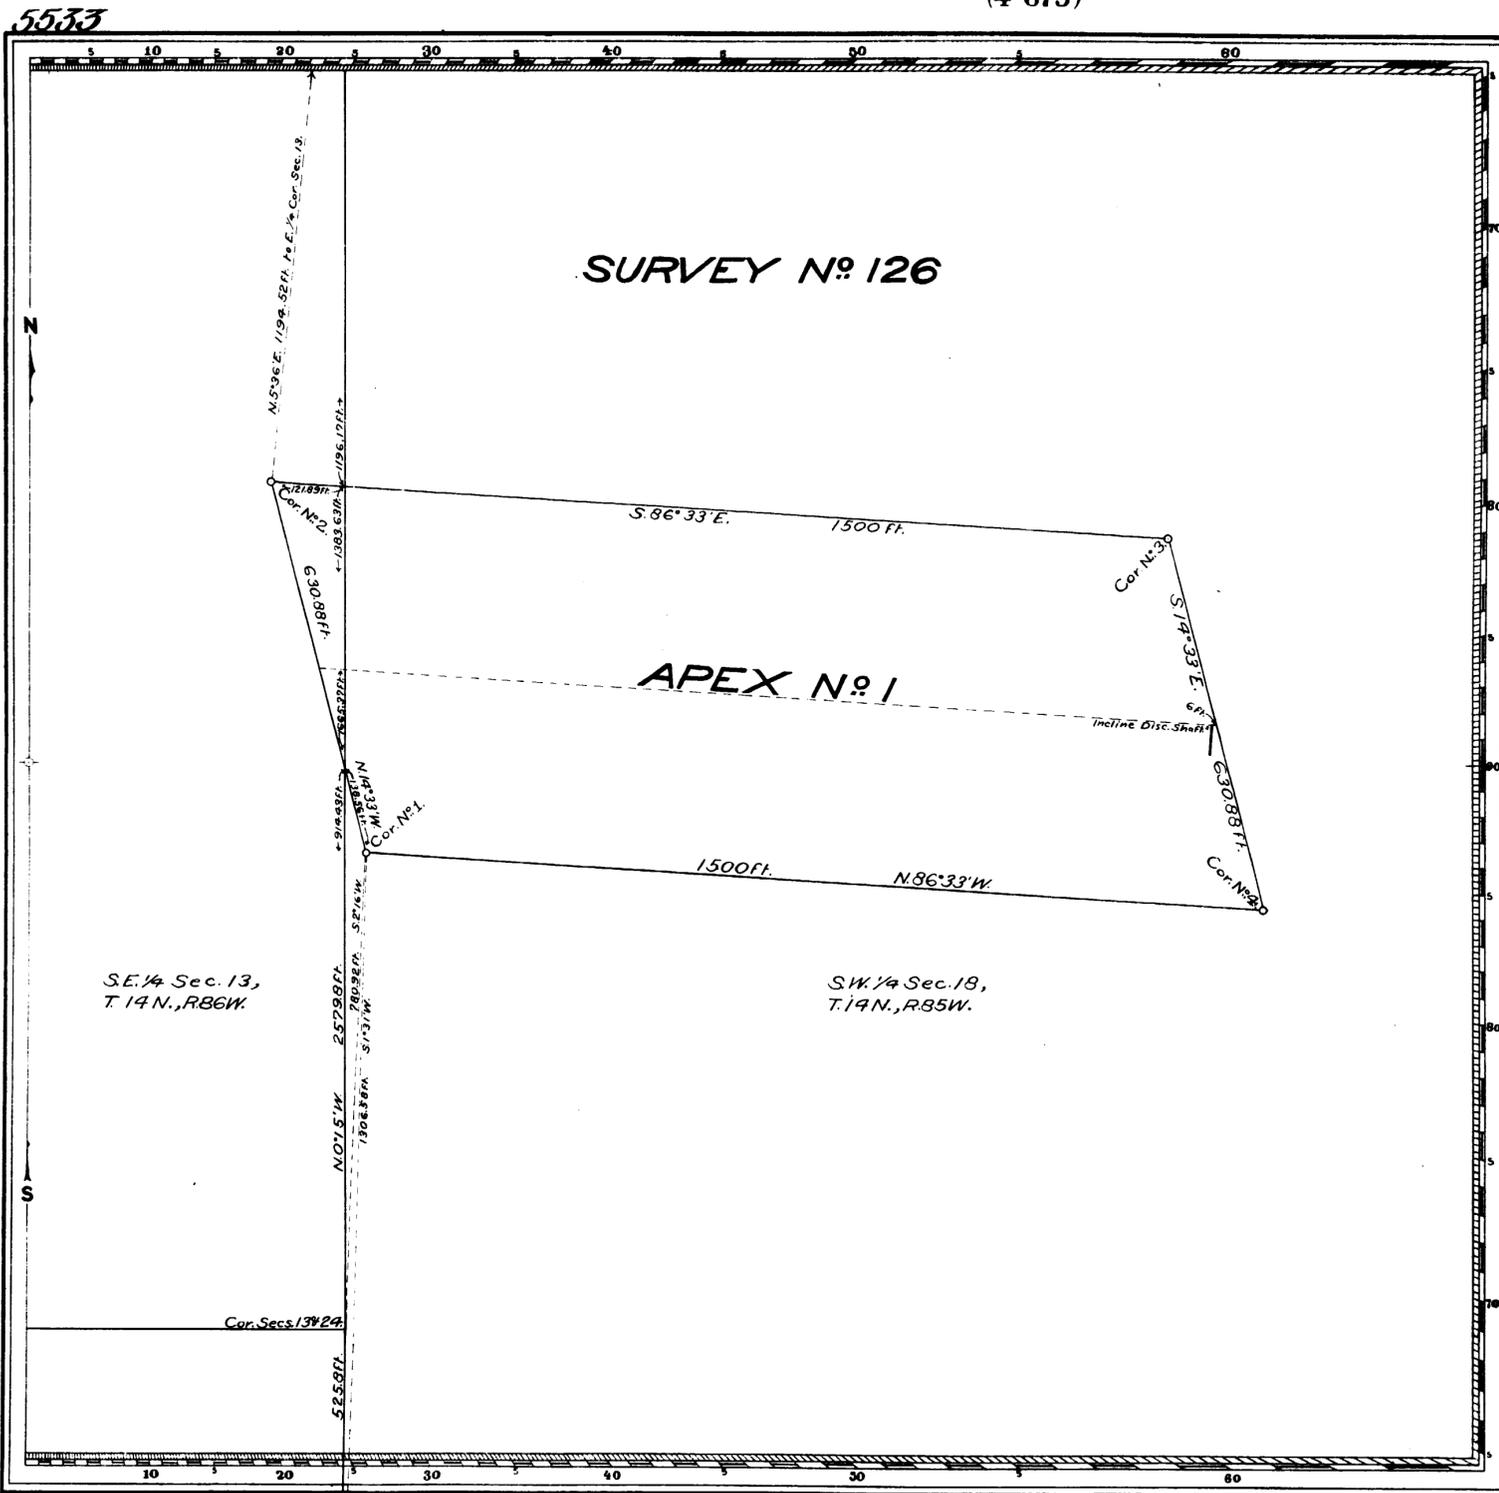

Claim Located August 5, 1899

Mineral Survey No. 126

LOT No. _____ Land District.

PLAT

OF THE CLAIM OF

The Battle Lake Copper Exploration Co.

KNOWN AS THE

APEX NO. 1 LODE

IN UPPER PLATTEAU BATTLE LAKE MINING DISTRICTS

CARBON COUNTY, WYOMING

Containing an Area of 20.661 Acres.

Scale of 200 Feet to the inch.

Variation 15° 30' E.

ATTENDED BY

MARCE 18-19, 1901

BY

Robert Z. McCoy

U.S. Deputy Mineral Surveyor.

The Original Field Notes of the Survey of the Mining Claim of

The Battle Lake Copper Exploration Co.

known as the

Apex No. 1 Lode

from which this plat has been made under my direction & have been examined and approved, and are on file in this office; and I hereby certify that they furnish such an accurate description of said Mining Claim as will, if incorporated into a patent, serve fully to identify the premises, and that such reference is made therein to natural objects or permanent monuments as will perpetuate and fix the locus thereof.

I further certify that five hundred dollars worth of labor has been expended or improvements made upon said Mining Claim by claimant or its grantors, and that said improvements consist of

The Incline Discovery Shaft

that the location of said improvements is correctly shown upon this plat, and that no portion of said labor or improvements has been included in the estimate of expenditures upon any other claim.

And I further certify that this is a correct plat of said Mining Claim made in conformity with said original field notes of the survey thereof, and the same is hereby approved.

U.S. Surveyor General's Office

Cheyenne, Wyoming

April 20, 1901

Wyoming

INT. NO. 113

APRIL 11 1908

PLAT NO. 36335

C.S. NO. 64 P

Cor. Secs. 18 & 19